


PLOT DRIVER:v8i*BAKER*WIN*CO*PDF*HALF.pltcfp
 PENTABLE: SH5*TXDOT*McKinney*Schematic.tbl

SCALE: 1:40
 USER: Maysam.ali

FILE: \\MAIL\McMakin St. Exhibit
 DATE: 7/27/2017 TIME: 3:44:21 PM

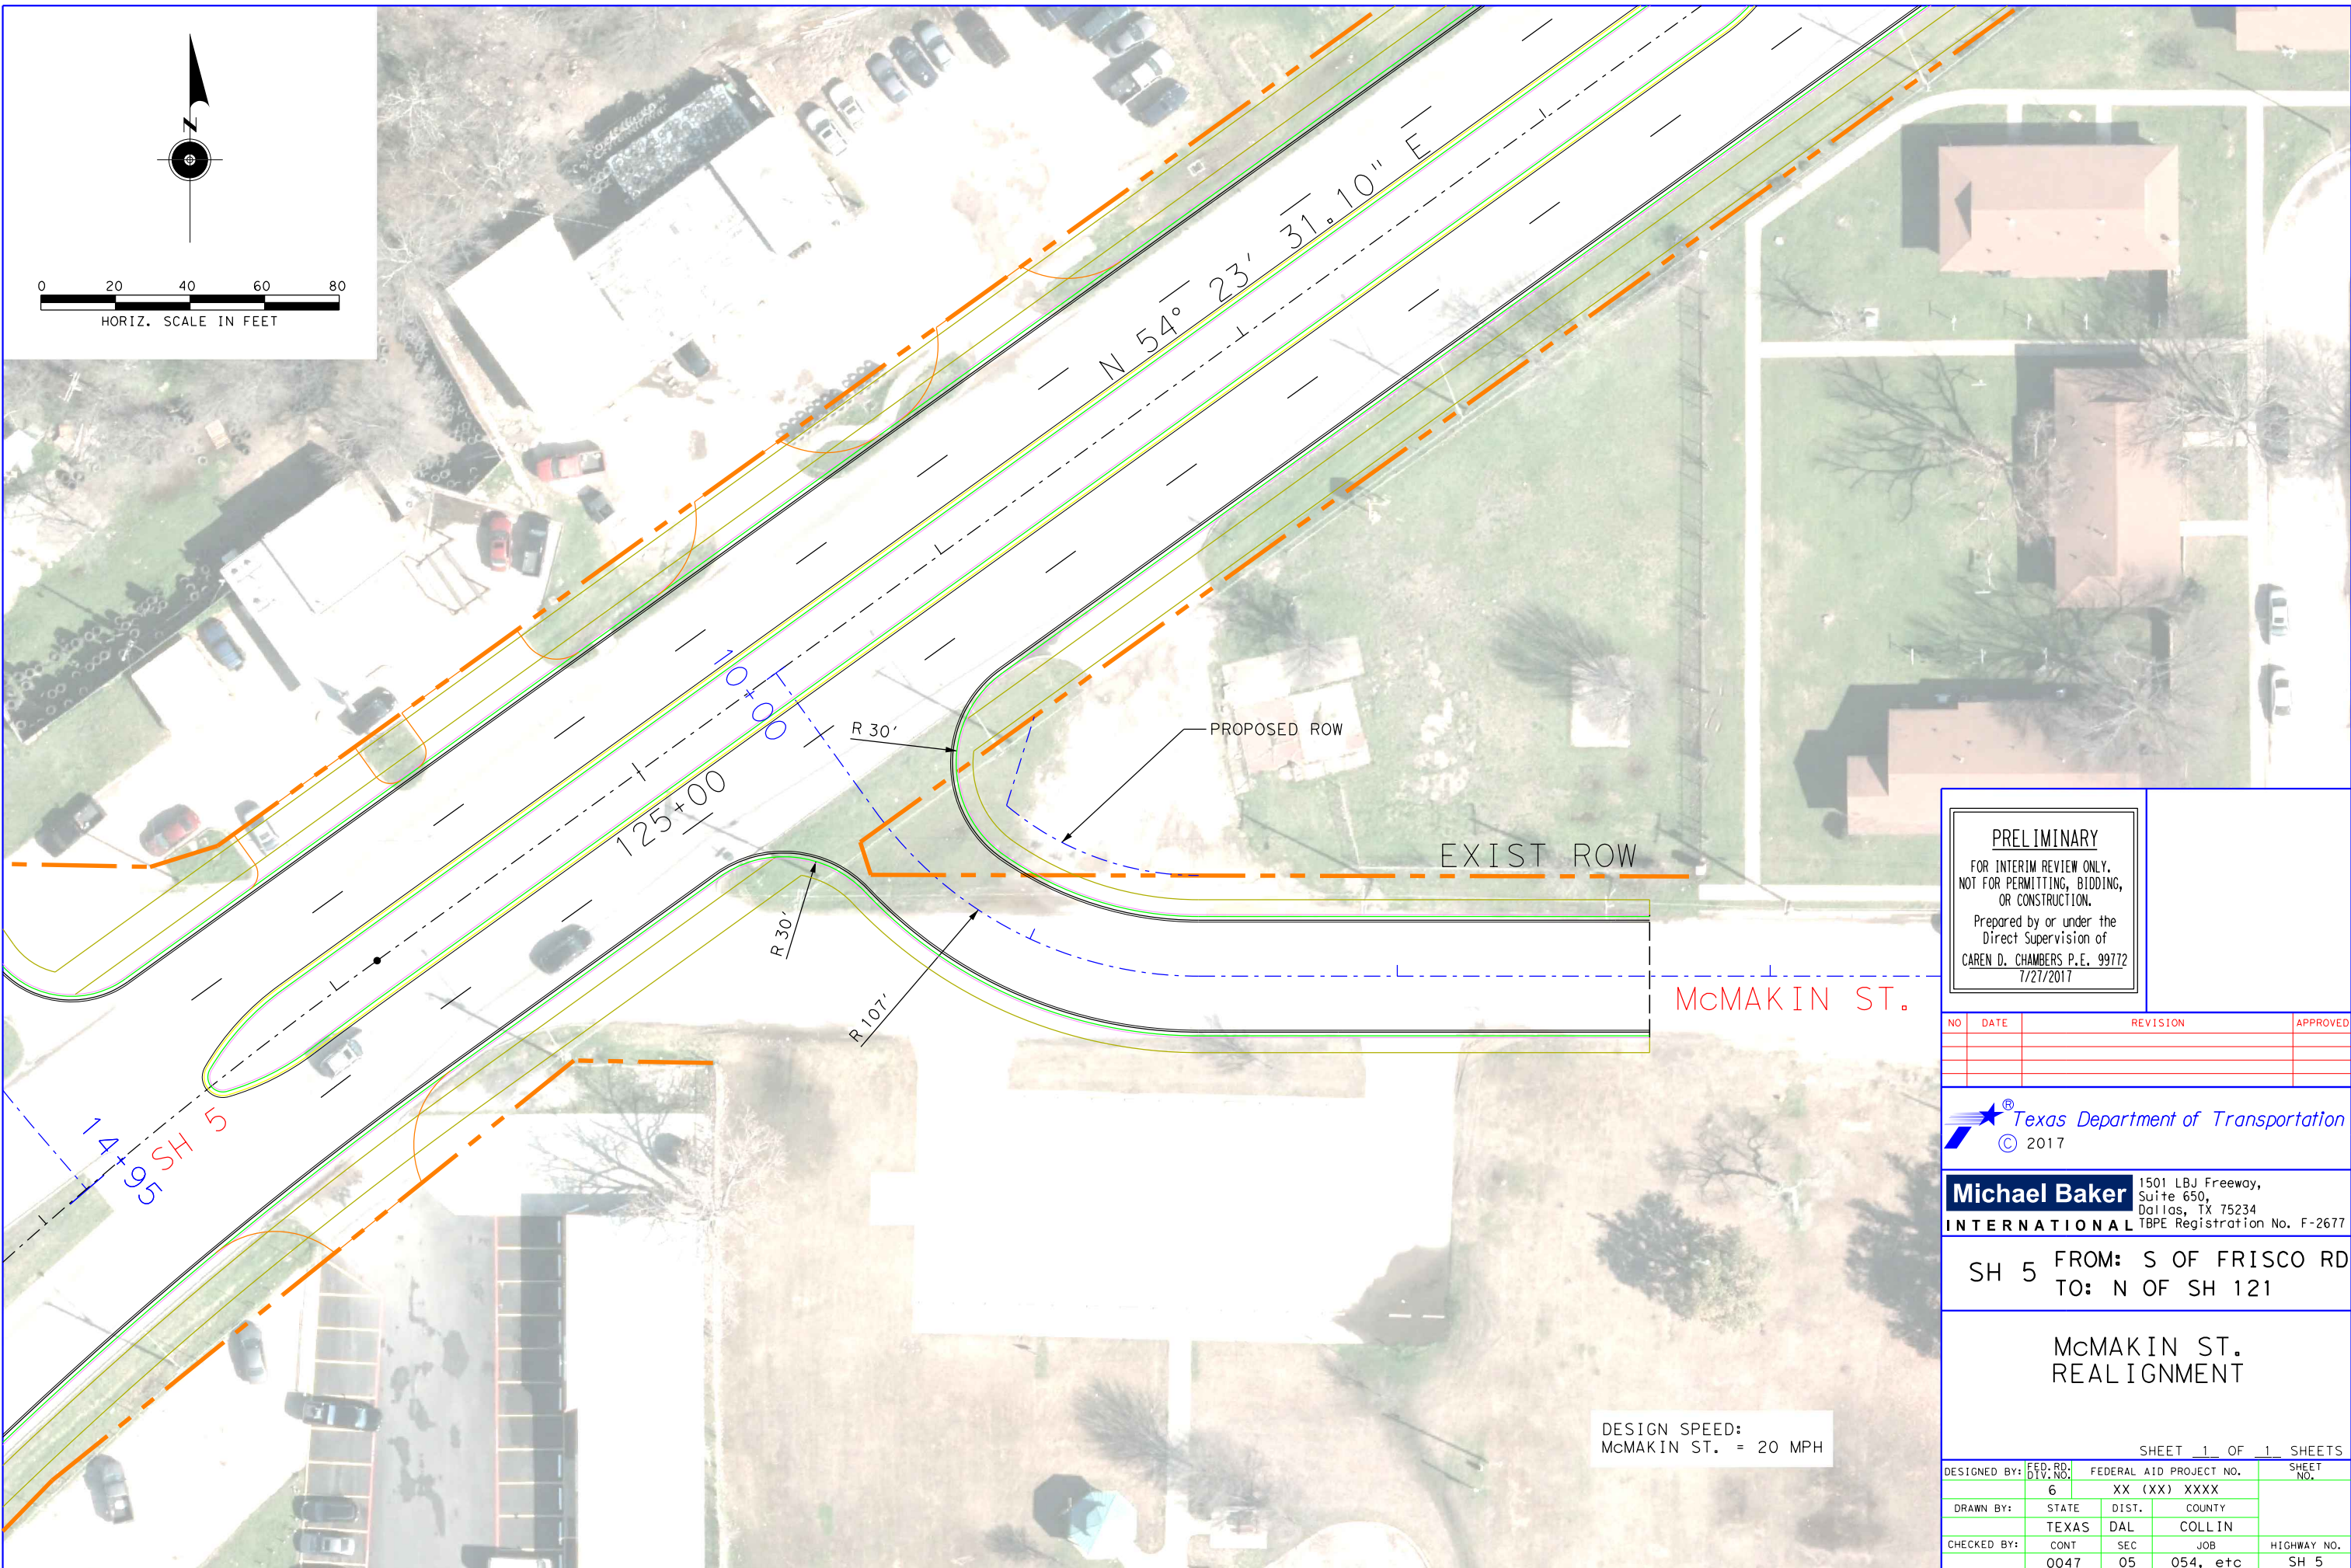

PRELIMINARY
 FOR INTERIM REVIEW ONLY.
 NOT FOR PERMITTING, BIDDING,
 OR CONSTRUCTION.
 Prepared by or under the
 Direct Supervision of
 CAREN D. CHAMBERS P.E. 99772
 7/27/2017

NO	DATE	REVISION	APPROVED



Michael Baker INTERNATIONAL
 1501 LBJ Freeway,
 Suite 650,
 Dallas, TX 75234
 TBPE Registration No. F-2677

SH 5 FROM: S OF FRISCO RD
 TO: N OF SH 121

**McMAKIN ST.
 REALIGNMENT**

DESIGN SPEED:
 McMAKIN ST. = 20 MPH

SHEET 1 OF 1 SHEETS

DESIGNED BY:	FED. RD. DIV. NO. 6	FEDERAL AID PROJECT NO. XX (XX) XXXX	SHEET NO.
DRAWN BY:	STATE TEXAS	DIST. DAL	COUNTY COLLIN
CHECKED BY:	CONT 0047	SEC 05	JOB 054, etc HIGHWAY NO. SH 5