
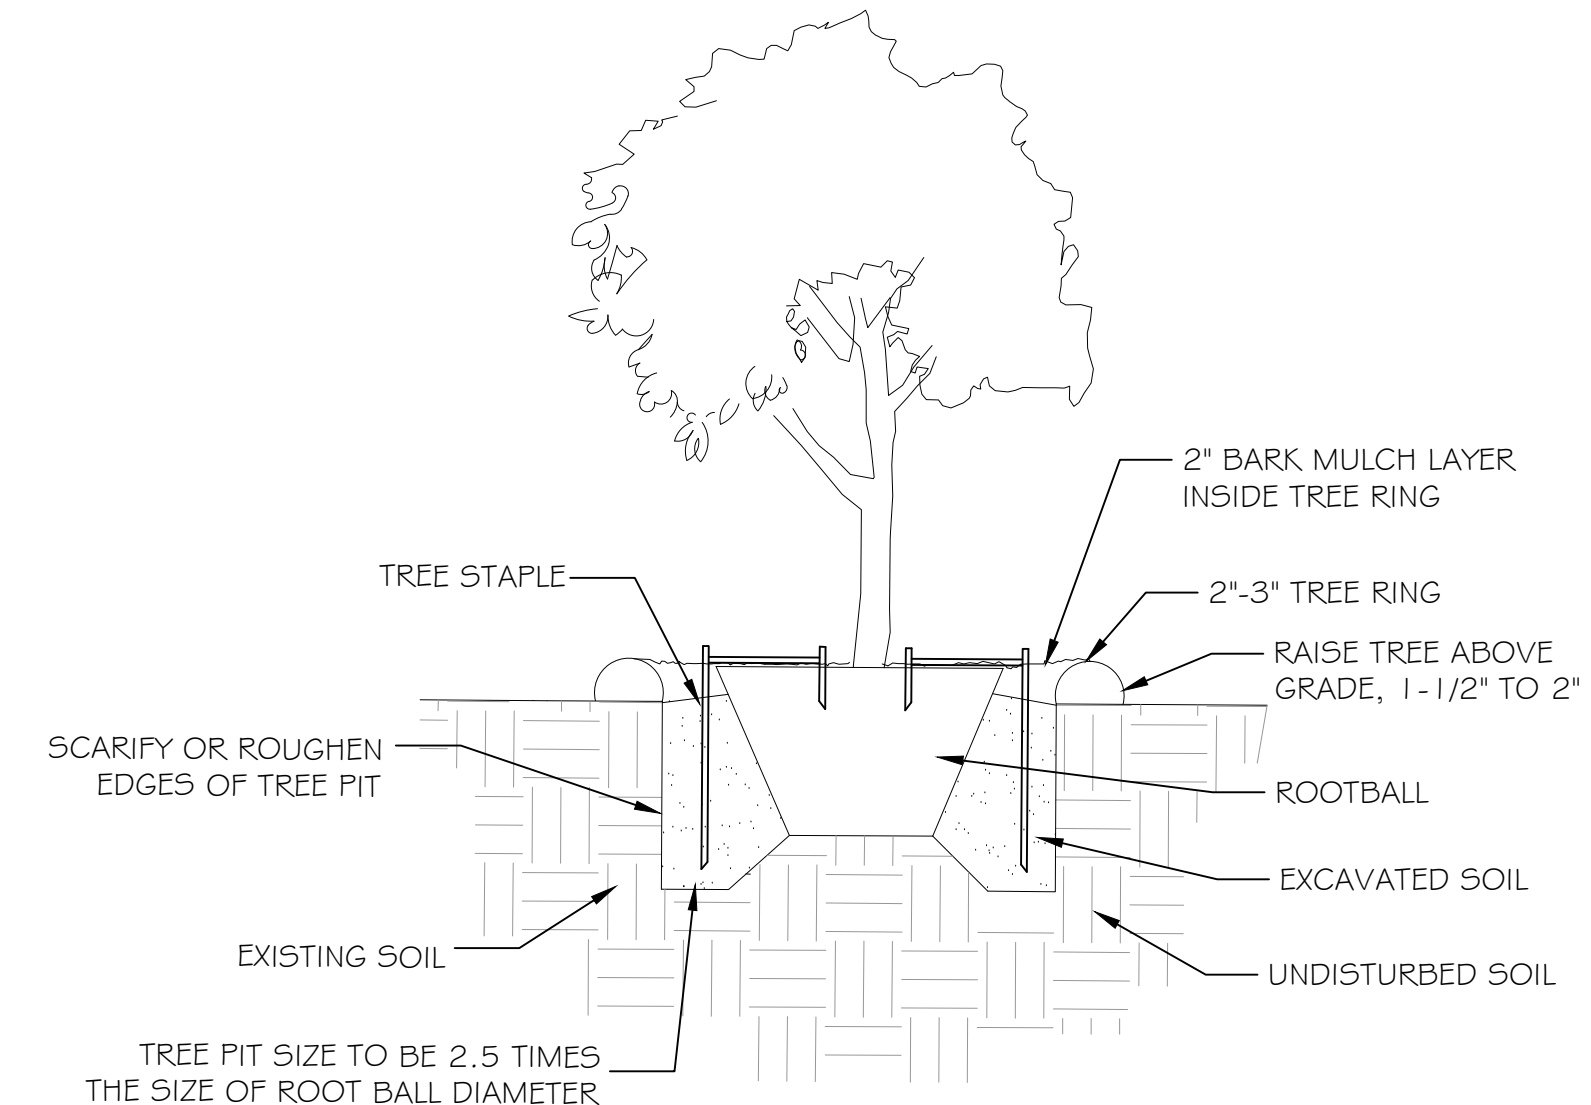



plant list

Qty.	Common Name	Scientific Name	Size	Spacing	Comments
trees					
14	Live Oak	Quercus virginiana	3" cal.		B&B or 30 gal.
12	Chines Pistache	Pistacia chinensis	3" cal.		B&B or 30 gal.
29	Cedar Elm	Ulmus crassifolia	3" cal.		B&B or 30 gal.
5	Italian Cypress	Cupressus sempervirens	10 to 12' tall		B&B or 30 gal.
15	Desert Willow	Chilopsis linearis	8 to 10' tall		Container
1	Vitex	Vitex agnus-castus	8 to 10' tall		Container
14	Texas Mountain Laurel	Sophora secundiflora	8 to 10' tall		Container
7	River Birch	Betula nigra	3" cal.		B&B or 30 gal.
shrubs / native grasses					
32	Oregon Grape Holly	Mahonia aquifolium	5 gal.	36" o.c.	
193	Loropetalum "Purple Pixie"	Loropetalum chinensis "Shang-Lo"	5 gal.	36" o.c.	
129	Abelia "Rose Creek"	Abeia grandiflora "Rose Creek"	5 gal.	36" o.c.	
16	Golden Barberry	Berberis thunbergii "Aurea"	5 gal.	36" o.c.	
18	Nandina "Monfar"	Nandina domestica "Moon Bay"	5 gal.	36" o.c.	
156	Indian Hawthorn "Enchantress"	Raphiolepis indica "Enchantress"	5 gal.	36" o.c.	
121	Texas Sage "Silverado"	Leucopyllum frutescens "Silverado"	5 gal.	36" o.c.	
14	Texas Sage "Texas Ranger"	Leucopyllum frutescens "Texas Ranger"	5 gal.	36" o.c.	
23	Knockout Rose (Pink)	Rosa spp. "Knockout - pink"	5 gal.	36" o.c.	
84	Knockout Rose (Red)	Rosa spp. "Knockout - red"	5 gal.	36" o.c.	
85	Gulf Muhly	Muhlenbergia capillaris	5 gal.	36" o.c.	
16	Dwarf Yaupon Holly	Ilex vomitoria 'Nana'	5 gal.	36" o.c.	
ground cover/vines					
1683	Big Top Lovegrass	Eragrostis hirsuta	4" pots	12" o.c.	
2200	Asian Jasmine	Trachelospermum asiaticum	4" pots	12" o.c.	
2419	Little Bunny Fountain Grass	Penisetum alopecuroides	1 gal.	18" o.c.	
226	Big Blue Liriope	Liriope muscari "Big Blue"	4" pots	12" o.c.	


- ### PLANTING NOTES
- ALL BED AREAS SHALL BE PREPARED BY ADDING A 2" LAYER OF COMPOST OVER THE ENTIRE BED AREA AND TILLING THE BED AREA TO A DEPTH OF 8". AFTER TILLING ALL BED AREAS SHALL BE FURTHER PREPARED BY REMOVING ALL STONES, STICKS AND CONSTRUCTION DEBRIS.
 - AFTER PLANTING ALL BED AREAS SHALL RECEIVE A 2" LAYER OF SHREDDED HARDWOOD BARK MULCH.
 - ALL TREES SHALL BE SECURED WITH TWO TREE STAPLES, BELOW GRADE STABILIZERS.
 - ALL TURF AREAS SHALL BE FINE GRADED PRIOR TO PLANTING AND ALL STONE AND DEBRIS LARGER THAN 3/4" DIAMETER SHALL BE REMOVED FROM THE SITE.
 - ALL BED AREAS ADJACENT TO TURF SHALL BE EDGED WITH A 6" DEEP COMPOSITE EDGING.

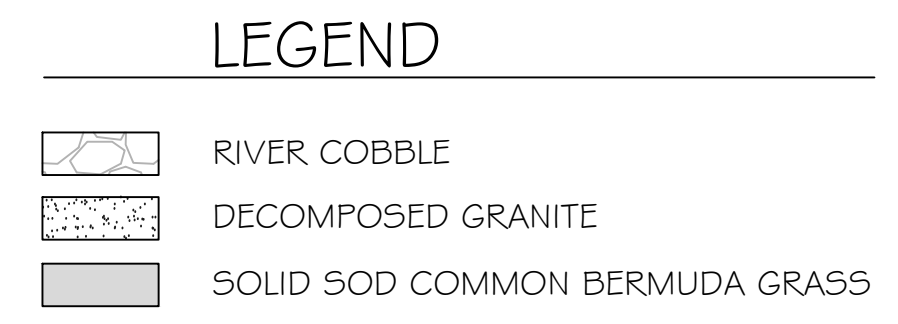

1 TREE PLANTING DETAIL
1" = 1'-0"

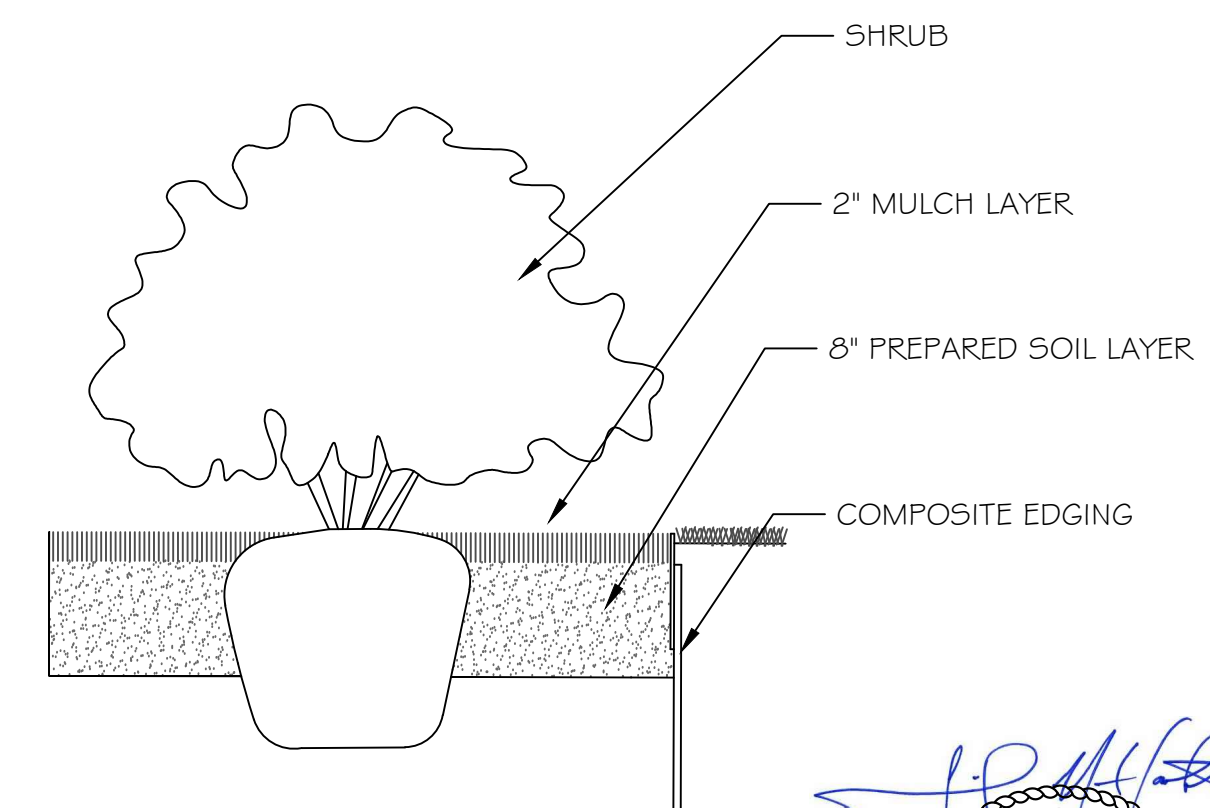

2 SHRUB PLANTING DETAIL
1" = 1'-0"

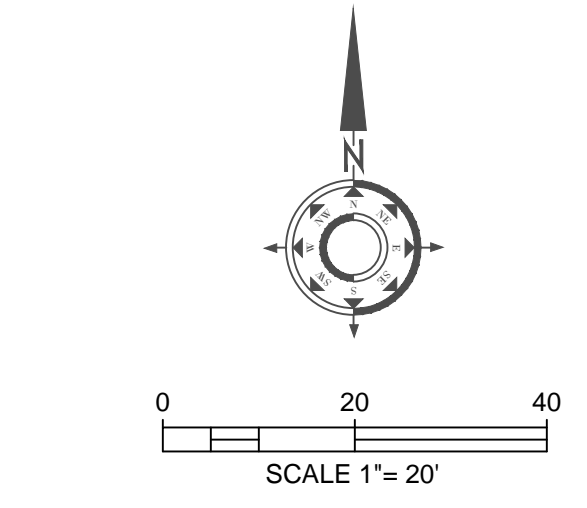

The work shown on this sheet is the sole property of the **David McCaskill Design Group**. The work shown on this sheet may not be used without express written permission from the **David McCaskill Design Group**. Any reproduction, modification or wrongful distribution of this sheet will infringe upon copyright laws.

David McCaskill Design Group
 landscape architecture / parks, trail and recreation planning
 david@dmccaskilldesign.com
 620 E. Southlake Blvd., Southlake, TX 76092 / 817.709.2084

Adriatica
 St. Paul's Square
 Apartments
 Mediterranean Drive
 McKinney, Texas

NOT FOR REGULATORY APPROVAL OR CONSTRUCTION.

No.	Date	Revision Description

Landscape Plan


Sept 10, 2012

LA03




09.10.12



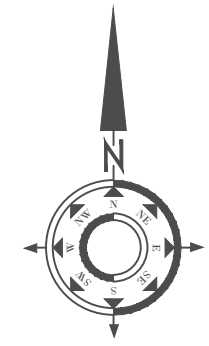

0 20 40
SCALE 1"= 20'

The work shown on this sheet is the sole property of the **David McCaskill Design Group**. The work shown on this sheet may not be used without express written permission from the **David McCaskill Design Group**. Any reproduction, modification or wrongful distribution of this sheet will infringe upon copyright laws.

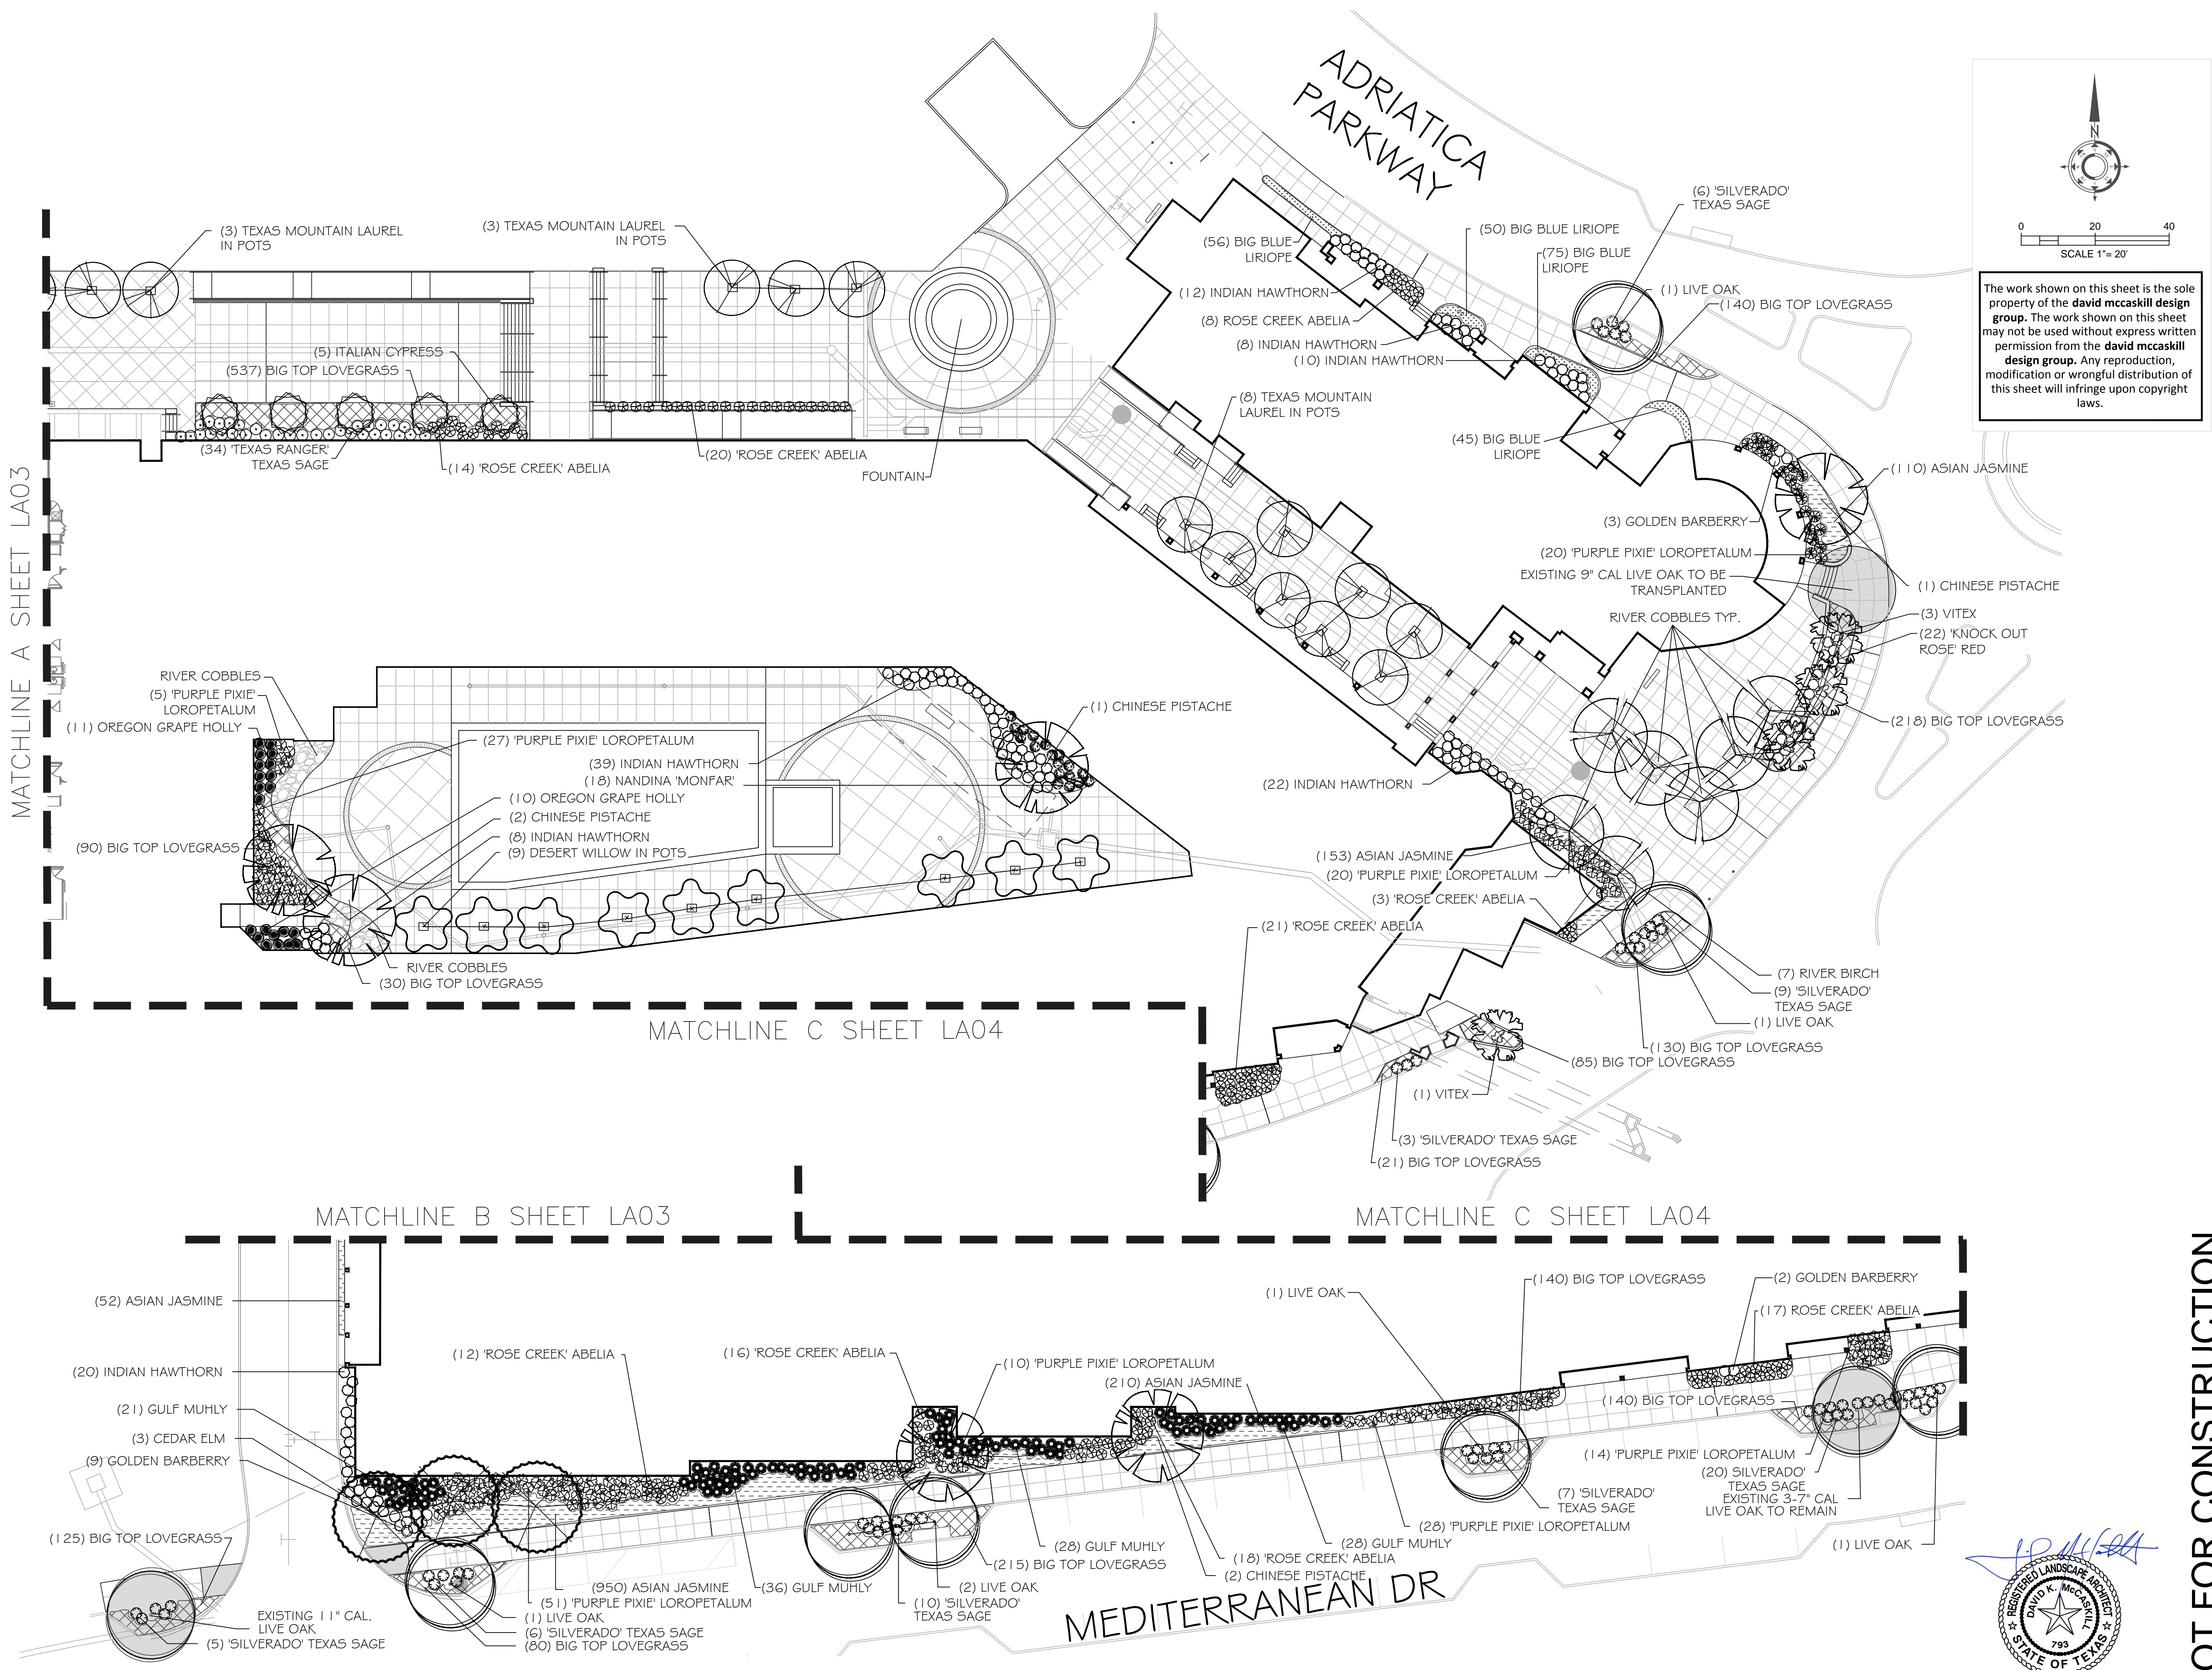

MATCHLINE A SHEET LA03

MATCHLINE C SHEET LA04

MATCHLINE B SHEET LA03

MATCHLINE C SHEET LA04

NOT FOR CONSTRUCTION.

david mccaskill design group
landscape architecture / park, trail and recreation planning
david@mccaskilldesign.com
620 E. Southlake Blvd., Southlake, TX 76092 / 817.709.2094

Adriatica
St. Paul's Square
Apartments
Mediterranean Drive
McKinney, Texas

No.	Date	Revision Description
1	9.27.2012	Permit Review Revisions
2	10.2.2012	Permit Review Revisions

Landscape Plan

Sept 10, 2012

LA04



10.2.12