
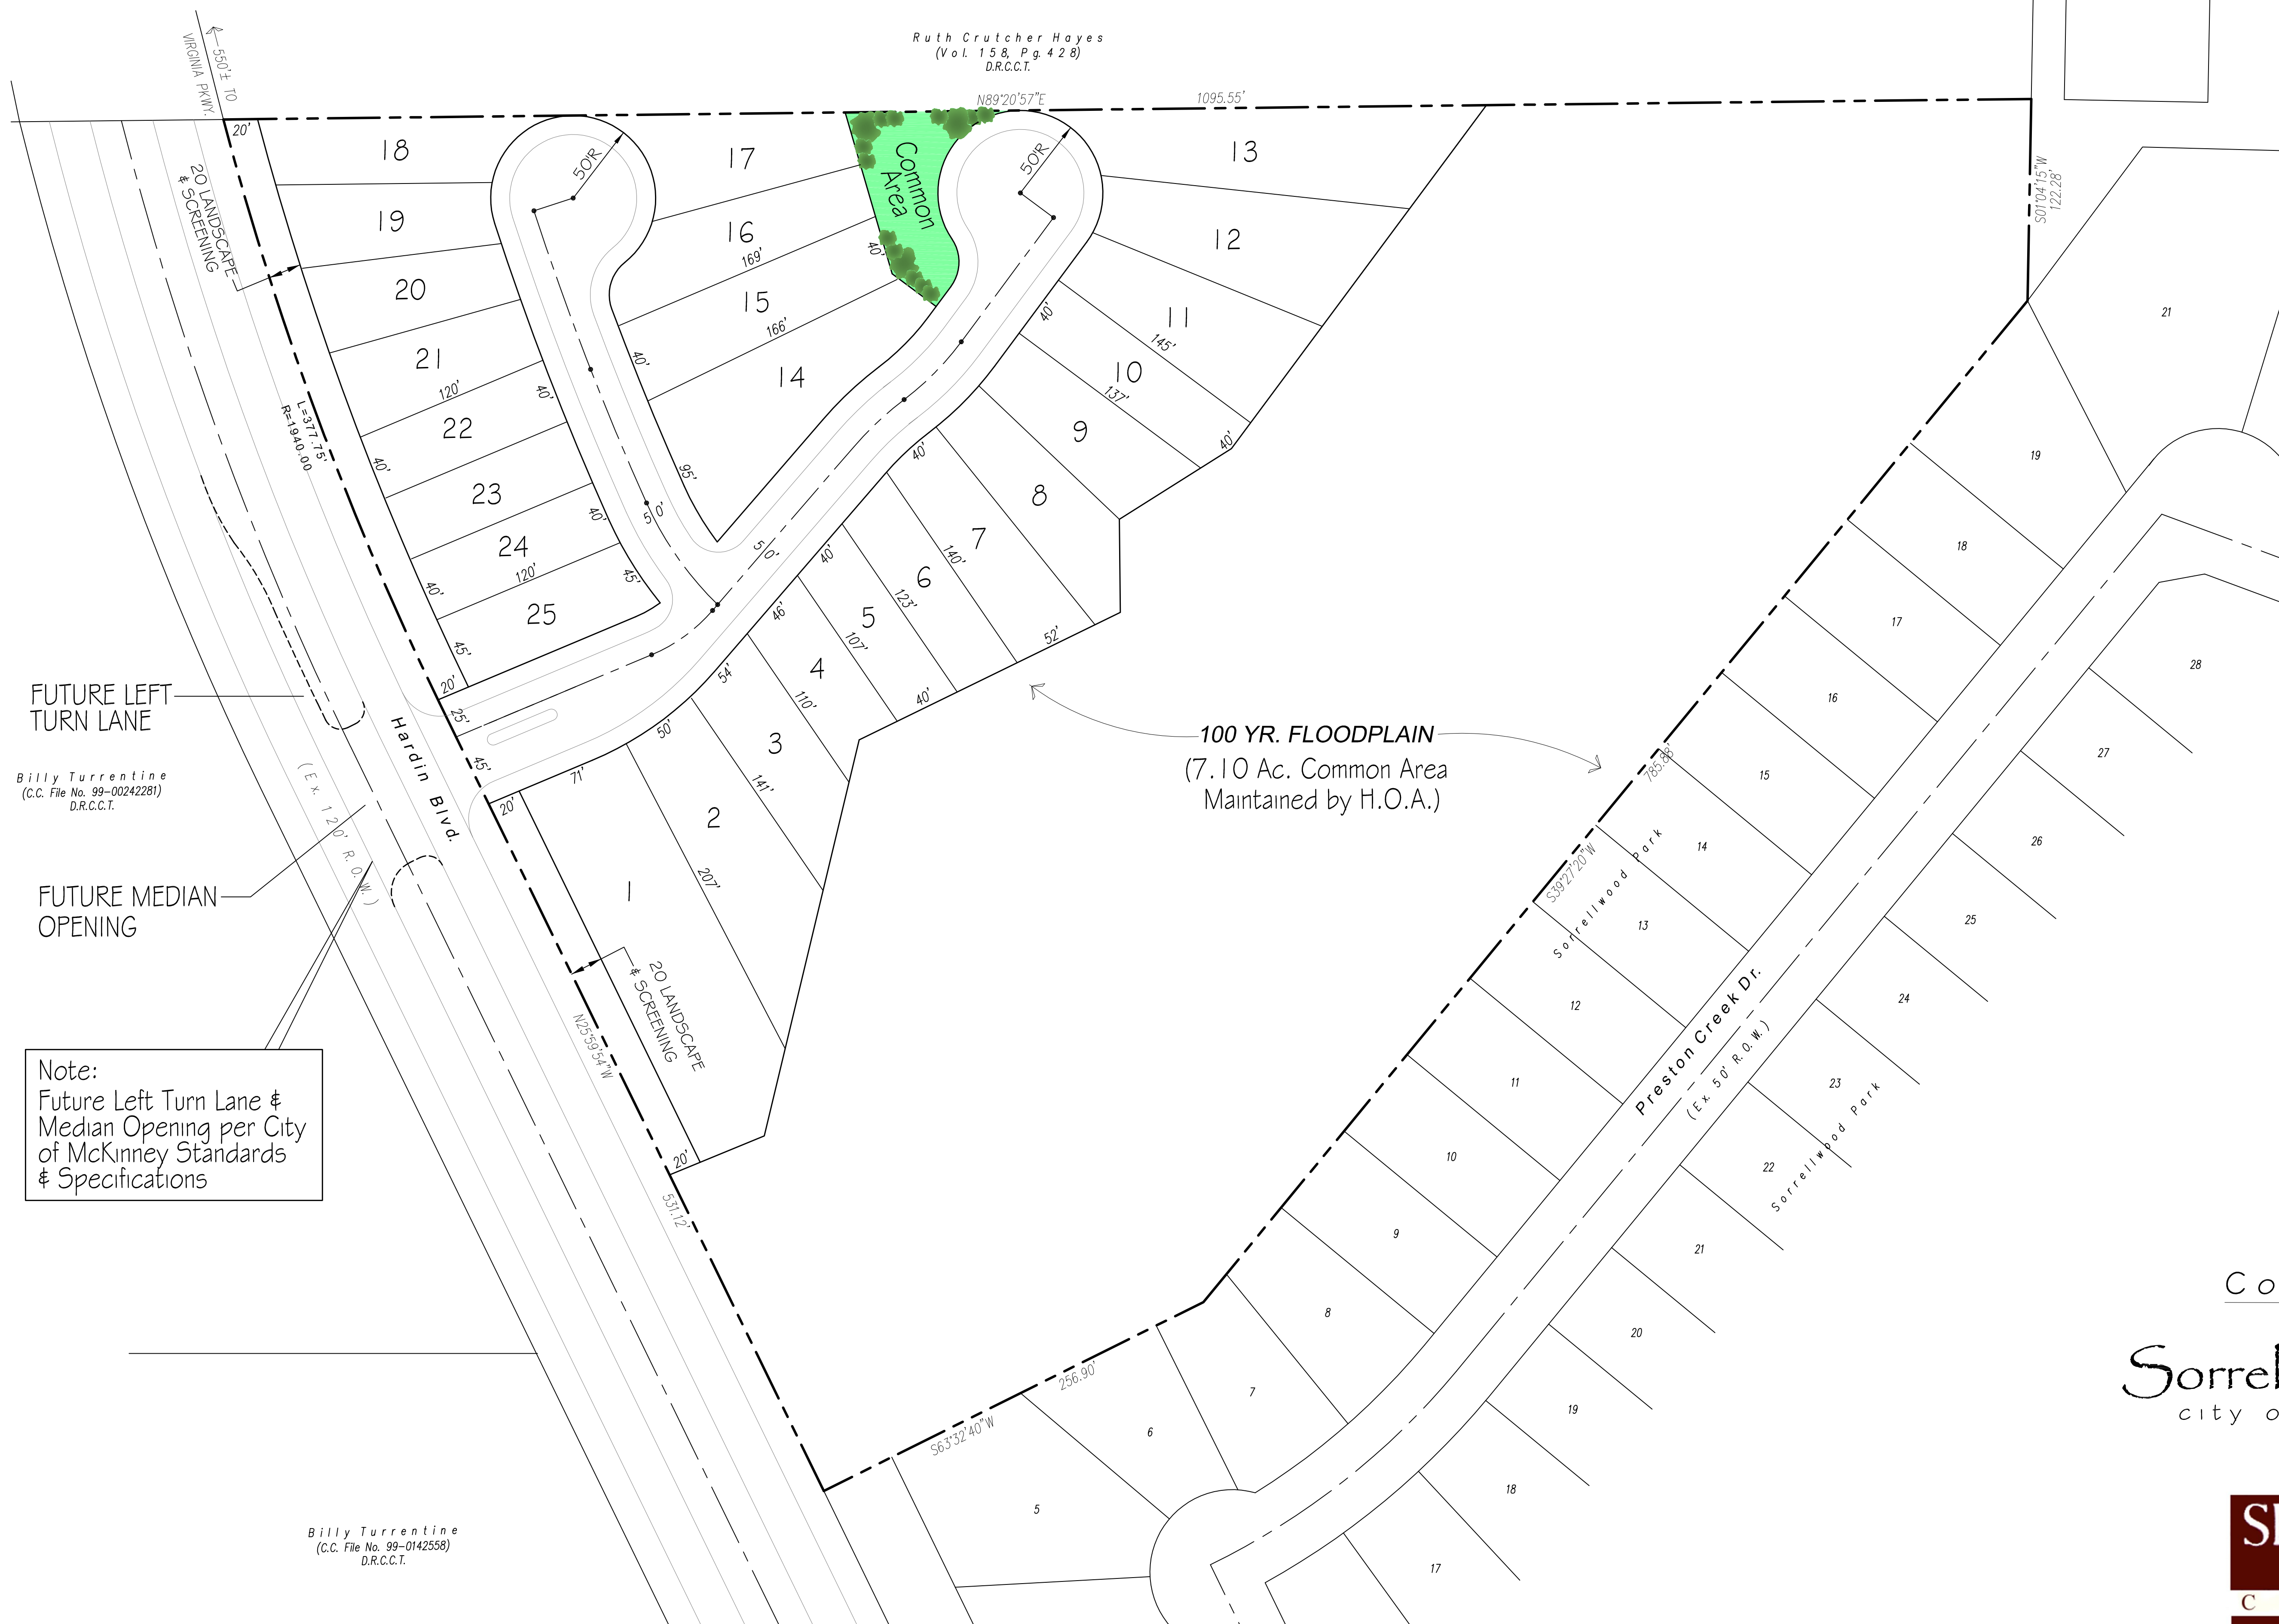


LOCATION MAP

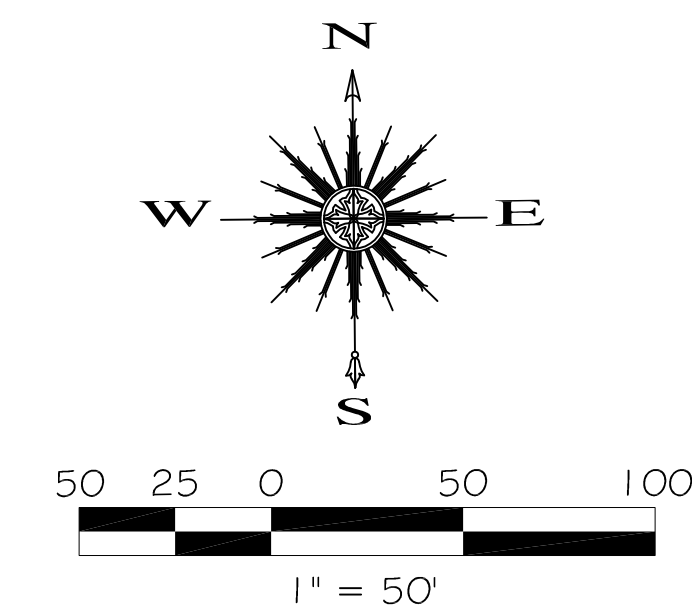

Ruth Crutcher Hayes
(Vol. 158, Pg. 428)
D.R.C.C.T.

100 YR. FLOODPLAIN
(7.10 Ac. Common Area
Maintained by H.O.A.)

FUTURE LEFT
TURN LANE

FUTURE MEDIAN
OPENING

Note:
Future Left Turn Lane &
Median Opening per City
of McKinney Standards
& Specifications

Billy Turrentine
(C.C. File No. 99-00242281)
D.R.C.C.T.

Billy Turrentine
(C.C. File No. 99-0142558)
D.R.C.C.T.

25 Lots
40x100' (min)
12.72 Ac.
Concept Plan

Sorrellwood Terrace

city of mckinney, texas

developer:



8214 Westchester, Suite 710
Dallas, Texas 75225
214.888.8846

March 17, 2014

Scale: 1" = 50'