


FILE LOCATION: Z:\Cher Projects\QuikTrip\0963 McKinney\0963 Base-P70.dwg TAB NAME: Sign Location Exhibit USER: Cheratyn SAVED: 3/16/2012 12:45 PM PLOTTED: 3/16/2012 12:48 PM

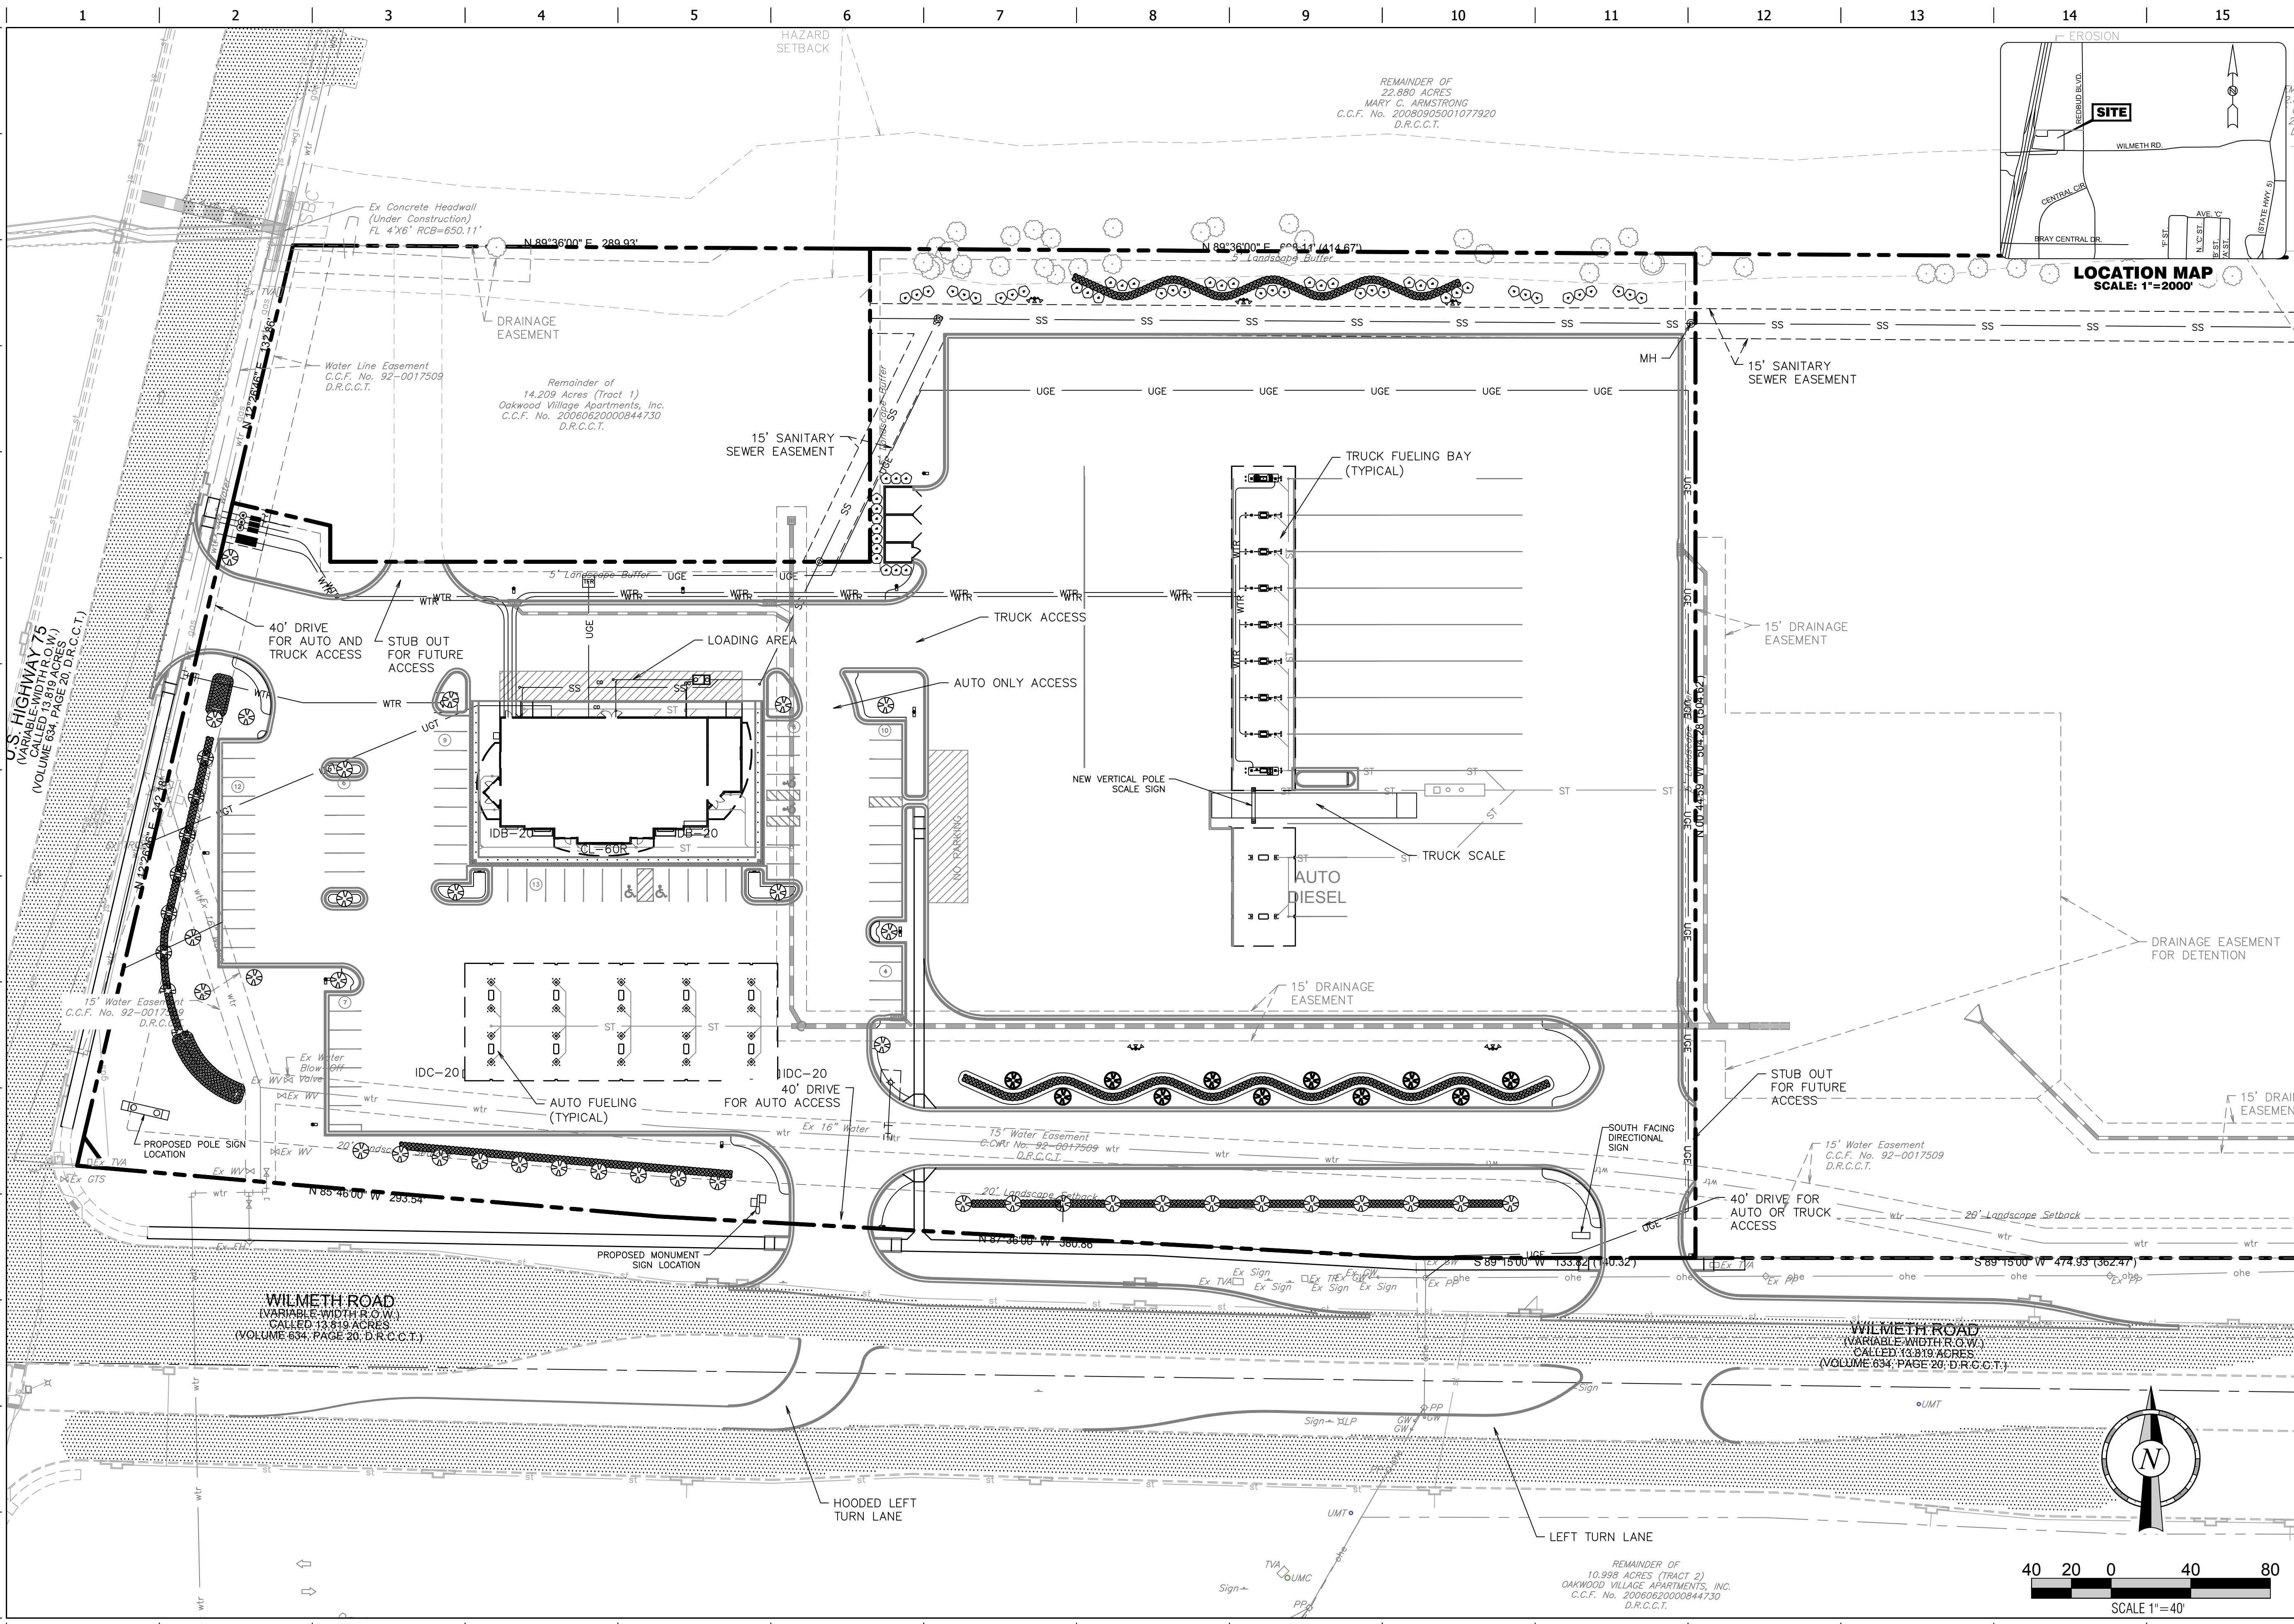

Cheratin Armijo
 The seal appearing on this document was authorized by Cheratin Armijo, P.E. 84568, on March 16, 2012.
 PROJECT NO.: 11-663.963

GLENN ENGINEERING
 PHONE: (972) 774-5151 SUITE 610
 FAX: (972) 774-2476 10000 WILMETH RD
 ADDRESSEE: QUIKTRIP 0963 DALLAS, TX 75243
 DRAWING NAME: 0963 Brnp-P70
 JOB NUMBER: 11-663.963
 DATE: 02/21/11
 TEXAS REGISTRATION NUMBER: F-303

QuikTrip No. 0963
 HWY 75 & WILMETH RD
 MCKINNEY, TX

QT

© COPYRIGHT QUIKTRIP CORPORATION 2011
 ANY UNAUTHORIZED USE, REPRODUCTION,
 PUBLICATION, DISTRIBUTION, OR SALE IN
 WHOLE OR IN PART, IS STRICTLY FORBIDDEN.


PROTOTYPE: P-69 (11/01/11)
 DIVISION: DALLAS
 VERSION: 001
 DESIGNED BY: CMA
 DRAWN BY: KKE
 REVIEWED BY: WAR

REV	DATE	DESCRIPTION

SHEET TITLE:
SIGN LOCATION EXHIBIT


SHEET NUMBER:
1

ORIGINAL ISSUE DATE: 10/21/11

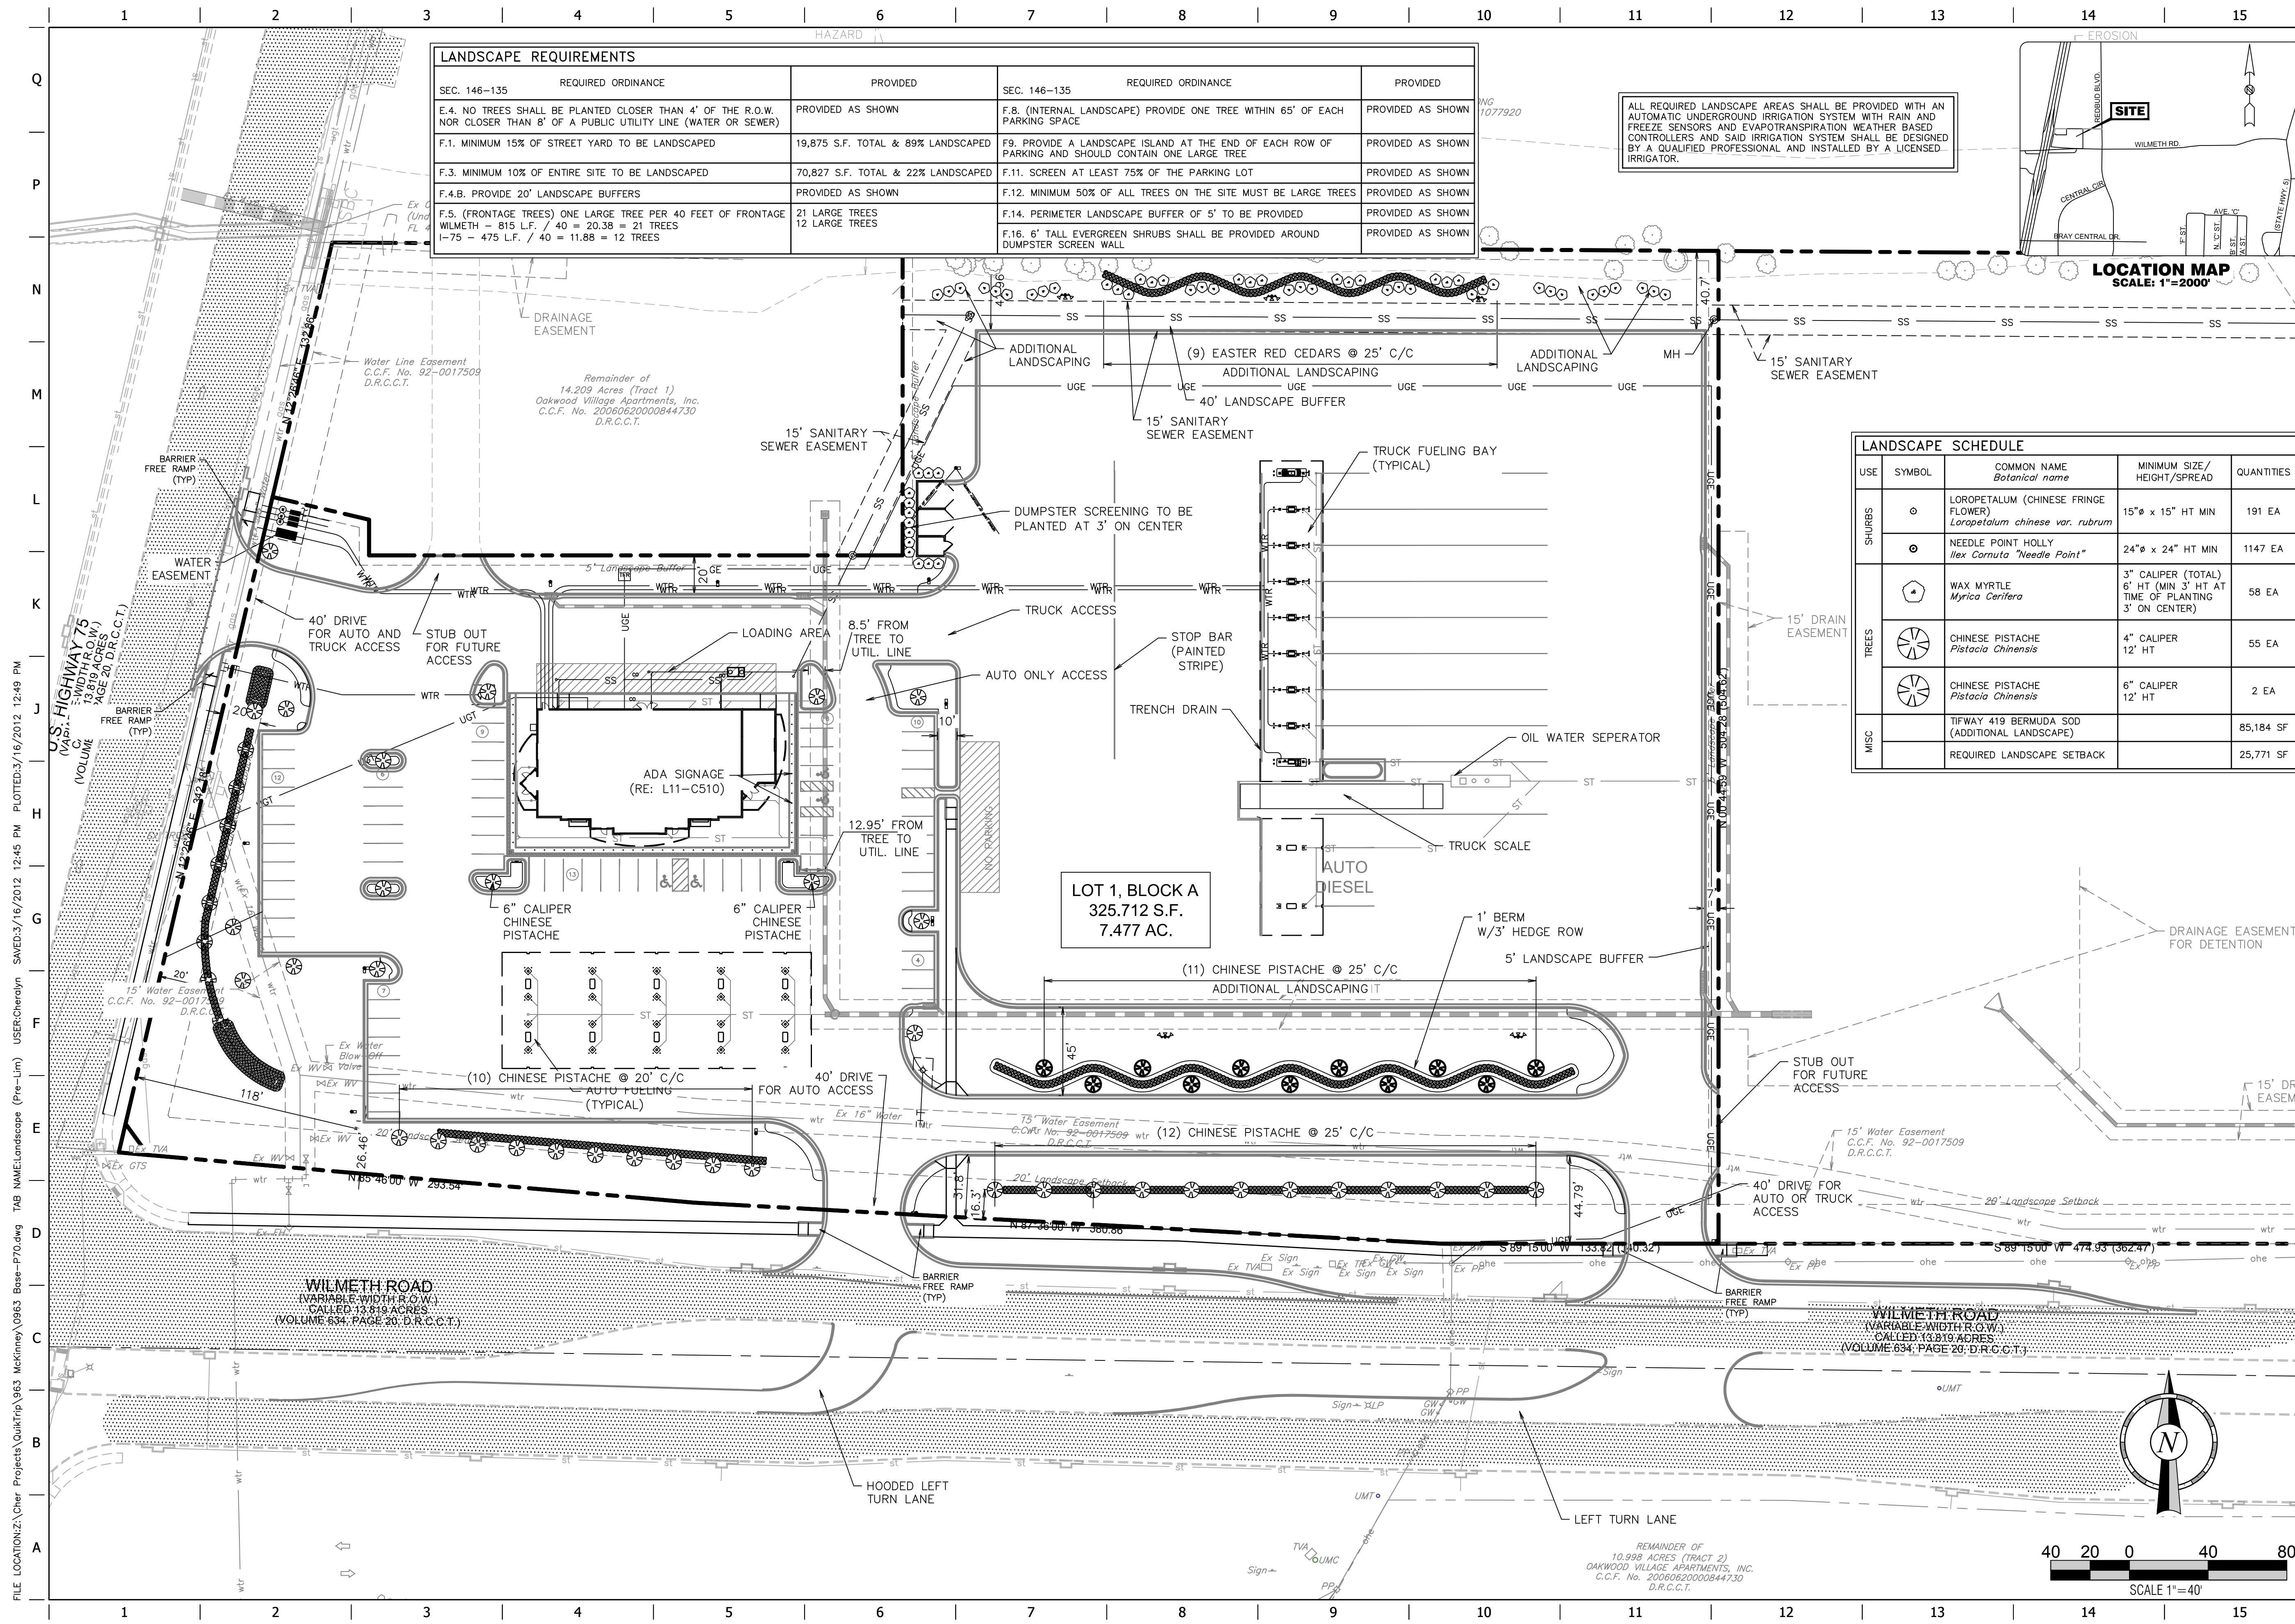

LANDSCAPE REQUIREMENTS		LANDSCAPE REQUIREMENTS			
SEC. 146-135	REQUIRED ORDINANCE	PROVIDED	SEC. 146-135	REQUIRED ORDINANCE	PROVIDED
E.4.	NO TREES SHALL BE PLANTED CLOSER THAN 4' OF THE R.O.W. NOR CLOSER THAN 8' OF A PUBLIC UTILITY LINE (WATER OR SEWER)	PROVIDED AS SHOWN	F.8.	(INTERNAL LANDSCAPE) PROVIDE ONE TREE WITHIN 65' OF EACH PARKING SPACE	PROVIDED AS SHOWN
F.1.	MINIMUM 15% OF STREET YARD TO BE LANDSCAPED	19,875 S.F. TOTAL & 89% LANDSCAPED	F.9.	PROVIDE A LANDSCAPE ISLAND AT THE END OF EACH ROW OF PARKING AND SHOULD CONTAIN ONE LARGE TREE	PROVIDED AS SHOWN
F.3.	MINIMUM 10% OF ENTIRE SITE TO BE LANDSCAPED	70,827 S.F. TOTAL & 22% LANDSCAPED	F.11.	SCREEN AT LEAST 75% OF THE PARKING LOT	PROVIDED AS SHOWN
F.4.B.	PROVIDE 20' LANDSCAPE BUFFERS	PROVIDED AS SHOWN	F.12.	MINIMUM 50% OF ALL TREES ON THE SITE MUST BE LARGE TREES	PROVIDED AS SHOWN
F.5.	(FRONTAGE TREES) ONE LARGE TREE PER 40 FEET OF FRONTAGE WILMETH - 815 L.F. / 40 = 20.38 = 21 TREES 1-75 - 475 L.F. / 40 = 11.88 = 12 TREES	21 LARGE TREES 12 LARGE TREES	F.14.	PERIMETER LANDSCAPE BUFFER OF 5' TO BE PROVIDED	PROVIDED AS SHOWN
			F.16.	6' TALL EVERGREEN SHRUBS SHALL BE PROVIDED AROUND DUMPSTER SCREEN WALL	PROVIDED AS SHOWN

ALL REQUIRED LANDSCAPE AREAS SHALL BE PROVIDED WITH AN AUTOMATIC UNDERGROUND IRRIGATION SYSTEM WITH RAIN AND FREEZE SENSORS AND EVAPOTRANSPIRATION WEATHER BASED CONTROLLERS AND SAID IRRIGATION SYSTEM SHALL BE DESIGNED BY A QUALIFIED PROFESSIONAL AND INSTALLED BY A LICENSED IRRIGATOR.

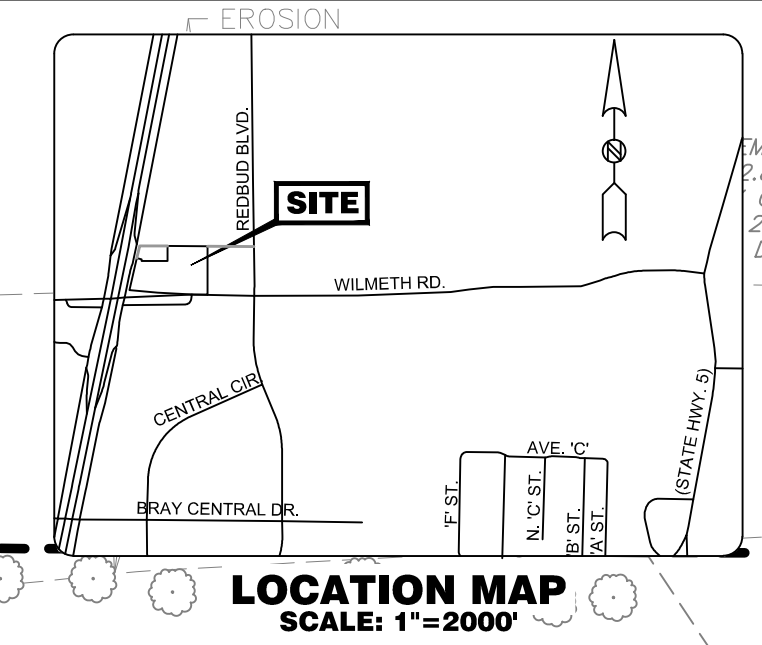

LANDSCAPE SCHEDULE				
USE	SYMBOL	COMMON NAME Botanical name	MINIMUM SIZE/ HEIGHT/SPREAD	QUANTITIES
SHURBS	○	LOROPETALUM (CHINESE FRINGE FLOWER) <i>Loropetalum chinense var. rubrum</i>	15" x 15" HT MIN	191 EA
	⊙	NEEDLE POINT HOLLY <i>Ilex Cornuta "Needle Point"</i>	24" x 24" HT MIN	1147 EA
TREES	⊙	WAX MYRTLE <i>Myrica Cerifera</i>	3" CALIPER (TOTAL) 6" HT (MIN 3' HT AT TIME OF PLANTING 3' ON CENTER)	58 EA
	⊙	CHINESE PISTACHE <i>Pistacia Chinensis</i>	4" CALIPER 12' HT	55 EA
	⊙	CHINESE PISTACHE <i>Pistacia Chinensis</i>	6" CALIPER 12' HT	2 EA
MISC		TIFWAY 419 BERMUDA SOD (ADDITIONAL LANDSCAPE)		85,184 SF
		REQUIRED LANDSCAPE SETBACK		25,771 SF

GLENN ENGINEERING
 PHONE: (972) 774-5151
 FAX: (972) 774-5176
 1000 ROCKWELL AVE SUITE 610
 IRVING, TEXAS 75039
 DRAWING NAME: 0963 Brnp-F69
 JOB NUMBER: 11-663.963
 DATE: 02/21/11
 TEXAS REGISTRATION NUMBER: F-903

QuikTrip No. 0963
 HWY 75 & WILMETH RD
 MCKINNEY, TX

QT

© COPYRIGHT QUIKTRIP CORPORATION 2011
 ANY UNAUTHORIZED USE, REPRODUCTION,
 PUBLICATION, DISTRIBUTION, OR SALE IN
 WHOLE OR IN PART, IS STRICTLY FORBIDDEN.

PROTOTYPE: P-69 (11/01/11)
 DIVISION: DALLAS
 VERSION: 001
 DESIGNED BY: CMA
 DRAWN BY: KKE
 REVIEWED BY: WAR

REV	DATE	DESCRIPTION

SHEET TITLE:
 ZONING EXHIBIT

SHEET NUMBER:
 1

FILE LOCATION: Z:\Cher Projects\QuikTrip\963 McKinney\0963 Brnp-F69.dwg TAB NAME: Landscape (Pre-Link) USER: Cherilyn SAVED: 3/16/2012 12:45 PM PLOTTED: 3/16/2012 12:49 PM