



- DECORATIVE TOP CORNICE
PAINTED TO MATCH BUILDING
COLORS & TEXTURE
- ROUTED & BACKED CENTER NAME
LED ILLUM. CABINET 6.7sf
CABINET PAINTED TO MATCH
BUILDING COLOR & TEXTURE
- WinCo CABINET w/ POLYCARBONATE
FACES & LED ILLUM.
32sf
CABINET PAINTED TO MATCH
BUILDING COLOR & TEXTURE
- ARCHITECTURAL SPLIT FACE CMU
BLOCK TO MATCH BUILDING & COLORS
- F.C.O .125 ALUM. ADDRESS NUMERALS
SATIN BLACK
- KING SIZE BRICK 1/3 RUNNING BOND
BLOCK TO MATCH BUILDING & COLORS
- ARCHITECTURAL SPLIT FACE CMU
BLOCK TO MATCH BUILDING & COLORS
- CONCRETE MOUNTING PAD



Mfg. & Install D/F Monument Display @ University Dr.
scale: 1/2" = 1'-0"

CENTER NAME - 10" x 96" = 6.7sf
WinCo FOODS - 48" x 96" = 32sf
38.7sf

Exhibit C


RECEIVED
By Kathy Wright at 10:59 am, Jun 11, 2013

It is the intent and purpose of this color rendering to provide a basic color representation of your sign finish and color. However, digital media and printed colors will vary from actual paint finish and color. Existing painted surfaces will have a perceptible difference in shade and sheen from your sign finish. Providing a sample of the paint you wish to match or a Matthews paint color formula will minimize the differences.

16265 Star Road Nampa, ID 83687 toll free: 800.592.8058 tele: 208.345.4020 fax: 208.336.9886 www.imagenational.com

image national signs ...bringing your image to light! 	PROJECT TITLE: WinCo FOODS	store # 122	LOCATION: 1800 N. Graves St. McKinney, TX. 75069	DATE: 03.07.2013	DRAWN BY: S. Carico	UNDERWRITERS LABORATORIES ELECTRIC SIGN NAMPA PLANT - UL # 433195-001	page # 2 of 7
	S.O.: 00000		ACCOUNT EXEC. D. Cobb	COMPUTER FILE: WF-122-C	REVISION: R5 05.06.2013		

© 2013 image national signs. This design is an original work of authorship by Image National, Inc. (image) which owns the copyright protection by the copyright law of the United States (title 17, U.S. Code). All rights are reserved by image and, until the use of this design is authorized by image in writing, image owns the exclusive rights to: a) reproduce this design in copies, in graphic form or as a sign; b) prepare derivative works based upon the design; c) distribute copies of the design by sale or other transfer of ownership; and d) display the design publicly.

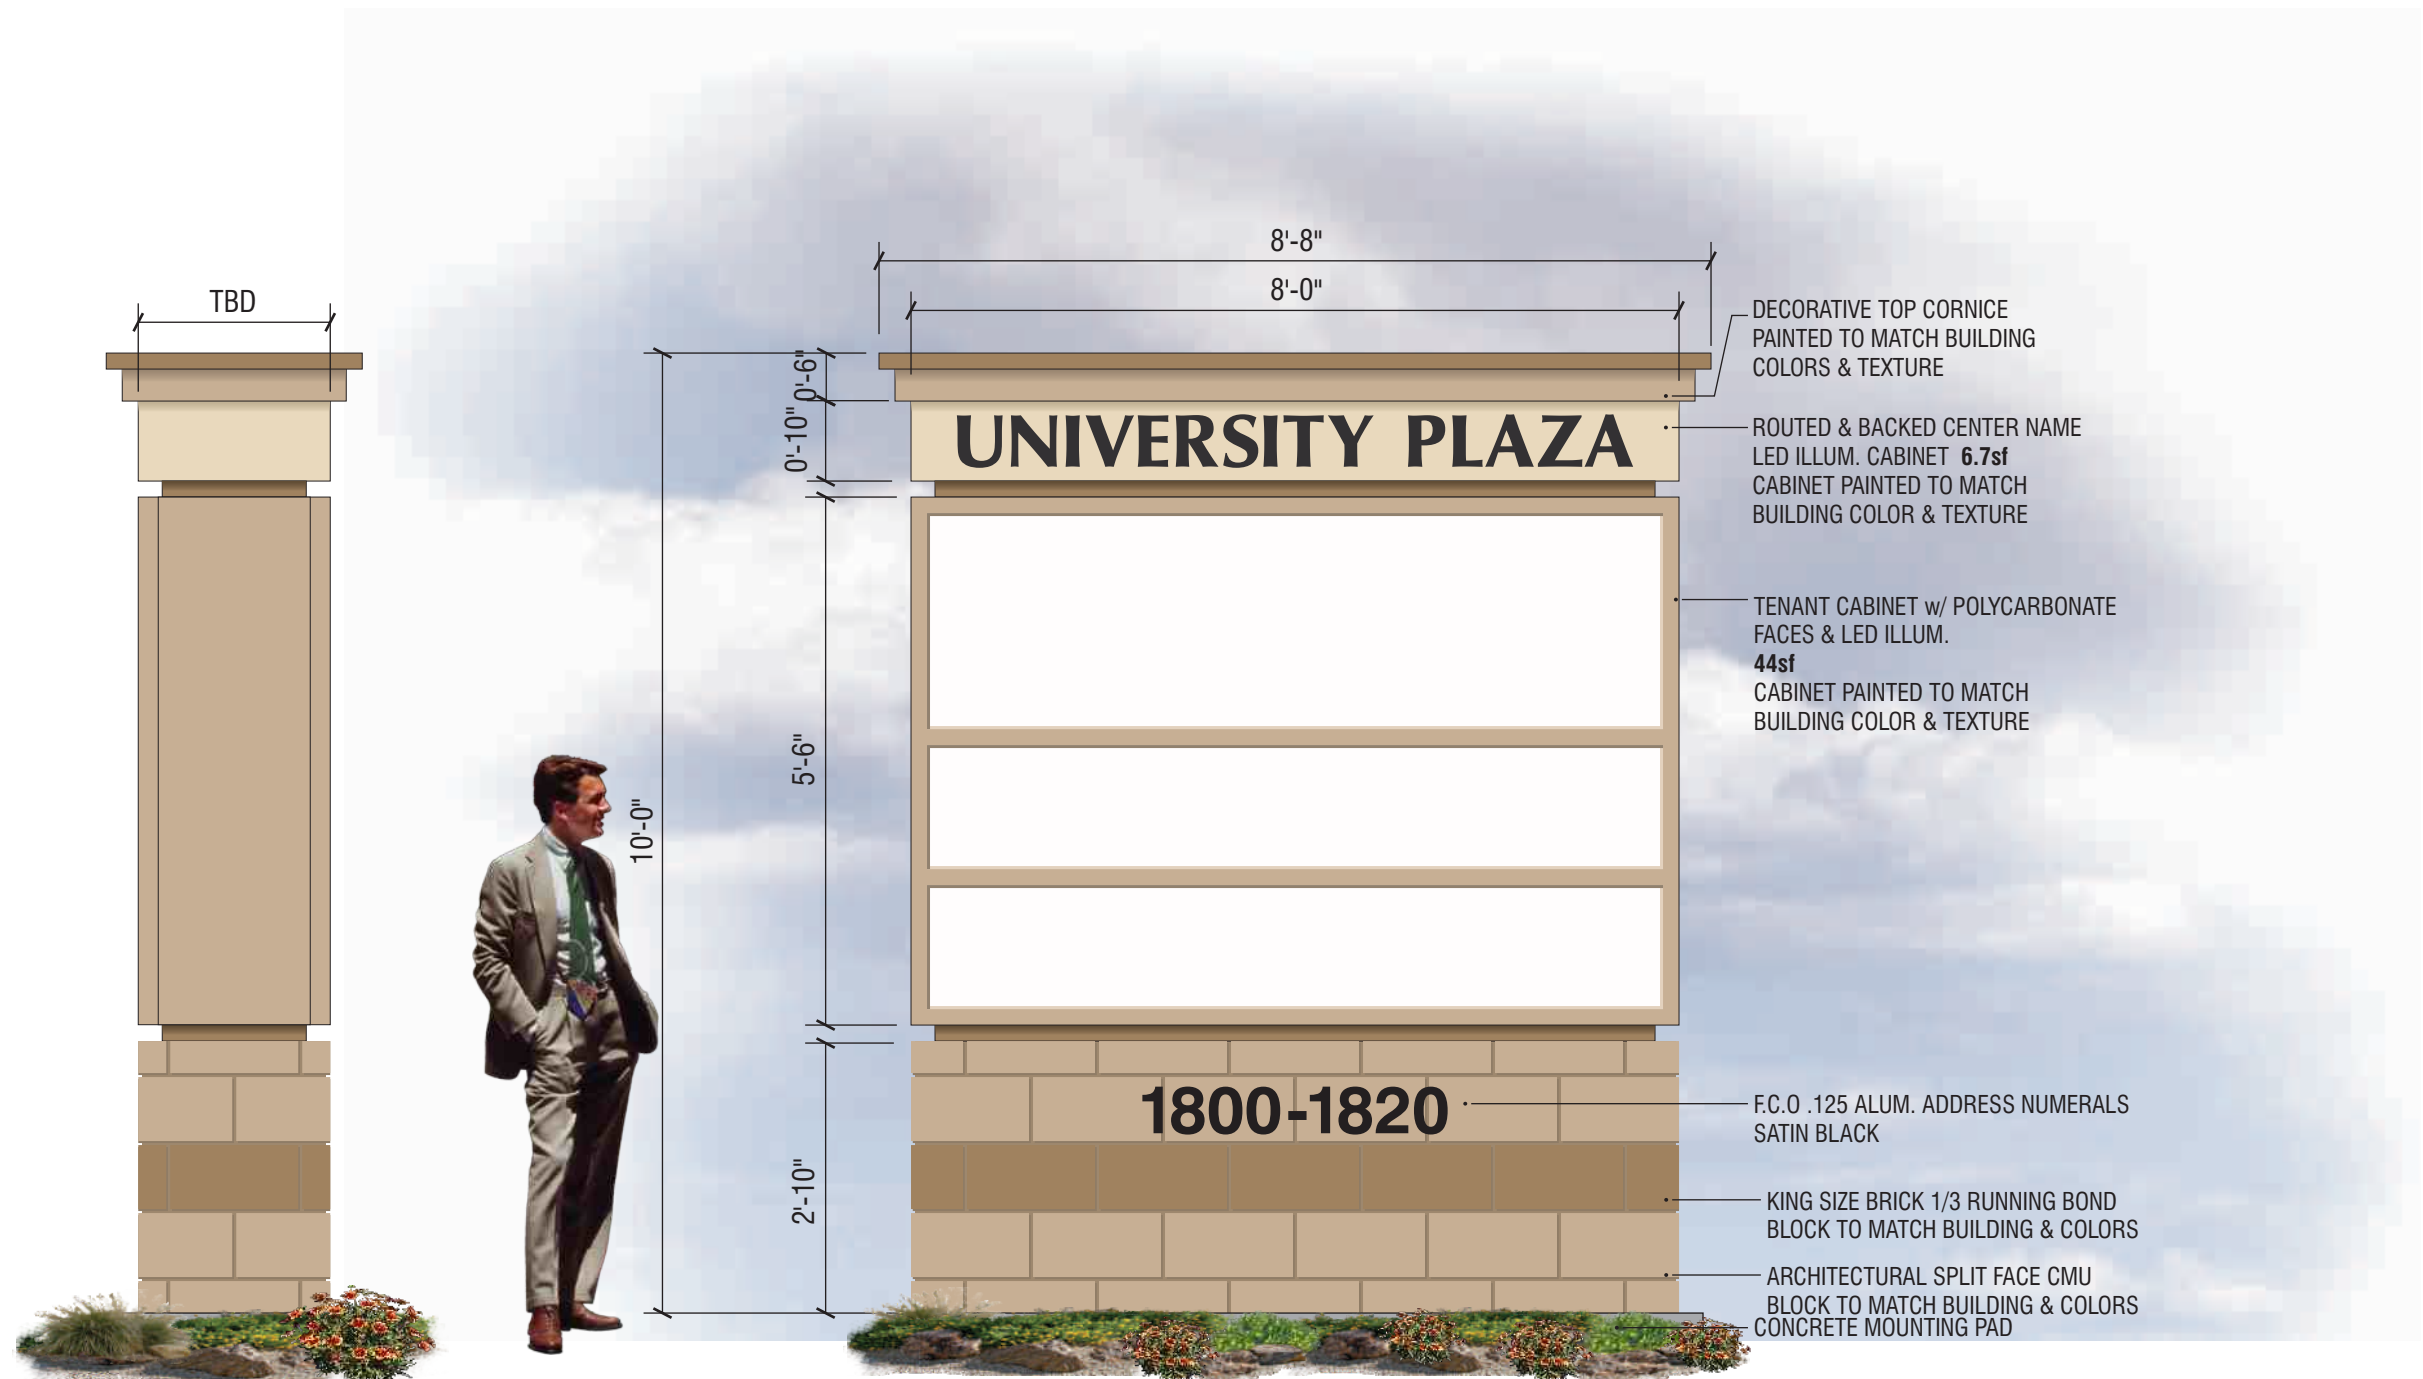

Mfg. & Install D/F Monument Display @ Waddill St.

scale: 1/2" = 1'-0"

CENTER NAME - 10" x 96" = 6.7sf

TENANT - 66" x 96" = 44sf

50.7sf

Exhibit C

RECEIVED
By Kathy Wright at 10:59 am, Jun 11, 2013

It is the intent and purpose of this color rendering to provide a basic color representation of your sign finish and color. However, digital media and printed colors will vary from actual paint finish and color. Existing painted surfaces will have a perceptible difference in shade and sheen from your sign finish. Providing a sample of the paint you wish to match or a Matthews paint color formula will minimize the differences.

16265 Star Road Nampa, ID 83687 toll free: 800.592.8058 tele: 208.345.4020 fax: 208.336.9886 www.imagenational.com

image national signs ...bringing your image to light! 	PROJECT TITLE: WinCo FOODS	store # 122	LOCATION: 1800 N. Graves St. McKinney, TX. 75069	DATE: 03.07.2013	DRAWN BY: S. Carico	NAMPA PLANT - UL #433195-001	page # 3 of 7
	ACCOUNT EXEC. D. Cobb		S.O.: 00000	COMPUTER FILE: WF-122-C	REVISION: R5 05.06.2013		



RECEIVED
By Kathy Wright at 10:59 am, Jun 11, 2013

sign "C" Mfg. & Install D/F Monument - Display @ Graves St.
scale: 1/2" = 1'-0"

CENTER NAME - 10" x 96" = 6.7sf
WinCo FOODS - 48" x 96" = 32sf
EMC VIEWING AREA - 24" x 84" = 14sf
TENANT - 34" x 96" = 23sf
75.7sf

Exhibit C

It is the intent and purpose of this color rendering to provide a basic color representation of your sign finish and color. However, digital media and printed colors will vary from actual paint finish and color. Existing painted surfaces will have a perceptible difference in shade and sheen from your sign finish. Providing a sample of the paint you wish to match or a Matthews paint color formula will minimize the differences.

16265 Star Road Nampa, ID 83687 toll free: 800.592.8058 tele: 208.345.4020 fax: 208.336.9886 www.imagenational.com

	WinCo FOODS store # 122	LOCATION: 1800 N. Graves St. McKinney, TX. 75069	DATE: 03.07.2013	DRAWN BY: S. Carico		NAMPA PLANT - UL #433195-001	page # 4 of 7
	PROJECT TITLE:	ACCOUNT EXEC.	S.O.:	COMPUTER FILE:			

© 2013 image national signs. This design is an original work of authorship by Image National, Inc. (image) which owns the copyright protection by the copyright law of the United States (title 17, U.S. Code). All rights are reserved by image and, until the use of this design is authorized by image in writing, image owns the exclusive rights to: a) reproduce this design in copies, in graphic form or as a sign; b) prepare derivative works based upon the design; c) distribute copies of the design by sale or other transfer of ownership; and d) display the design publicly.