


McKinney Medical Village
14-242SP



- MONEY MAGAZINE 2014 -


Location Map

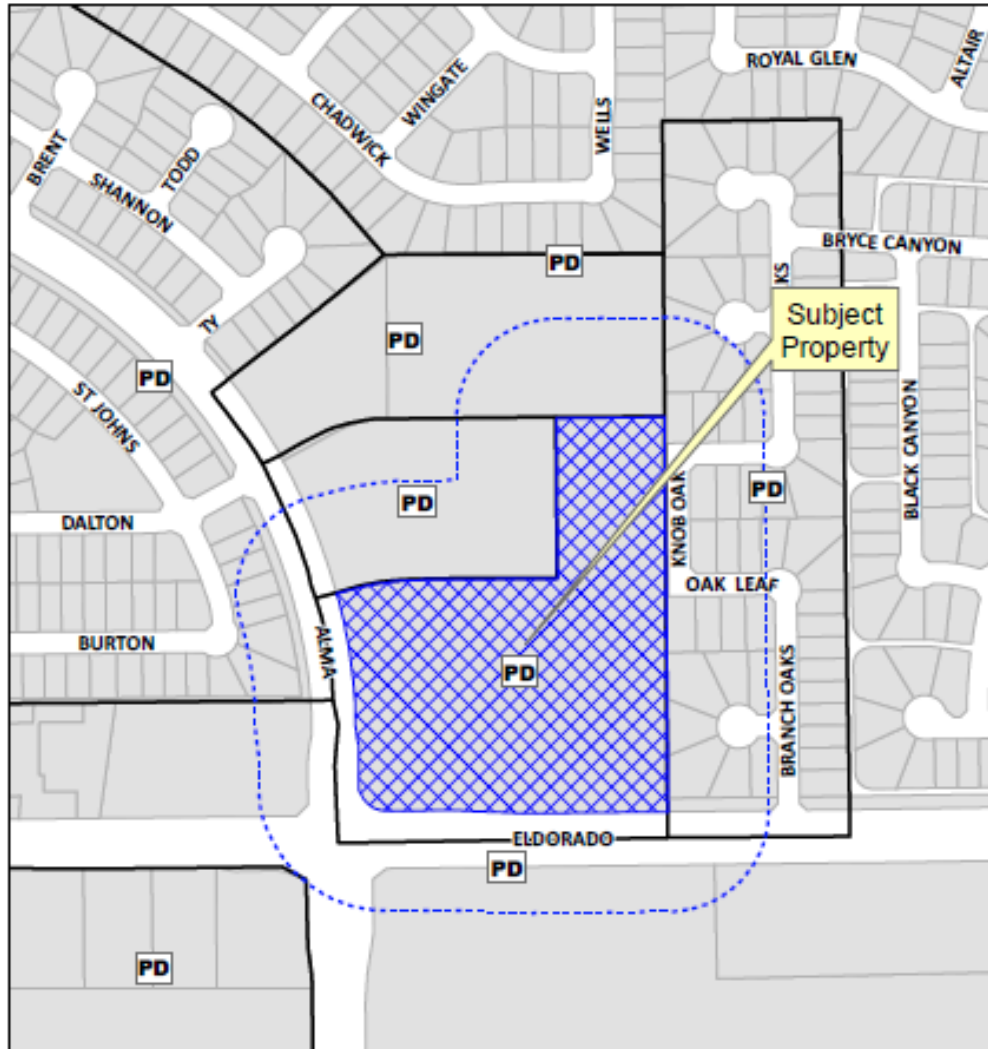

Aerial Exhibit



Proposed Site Plan

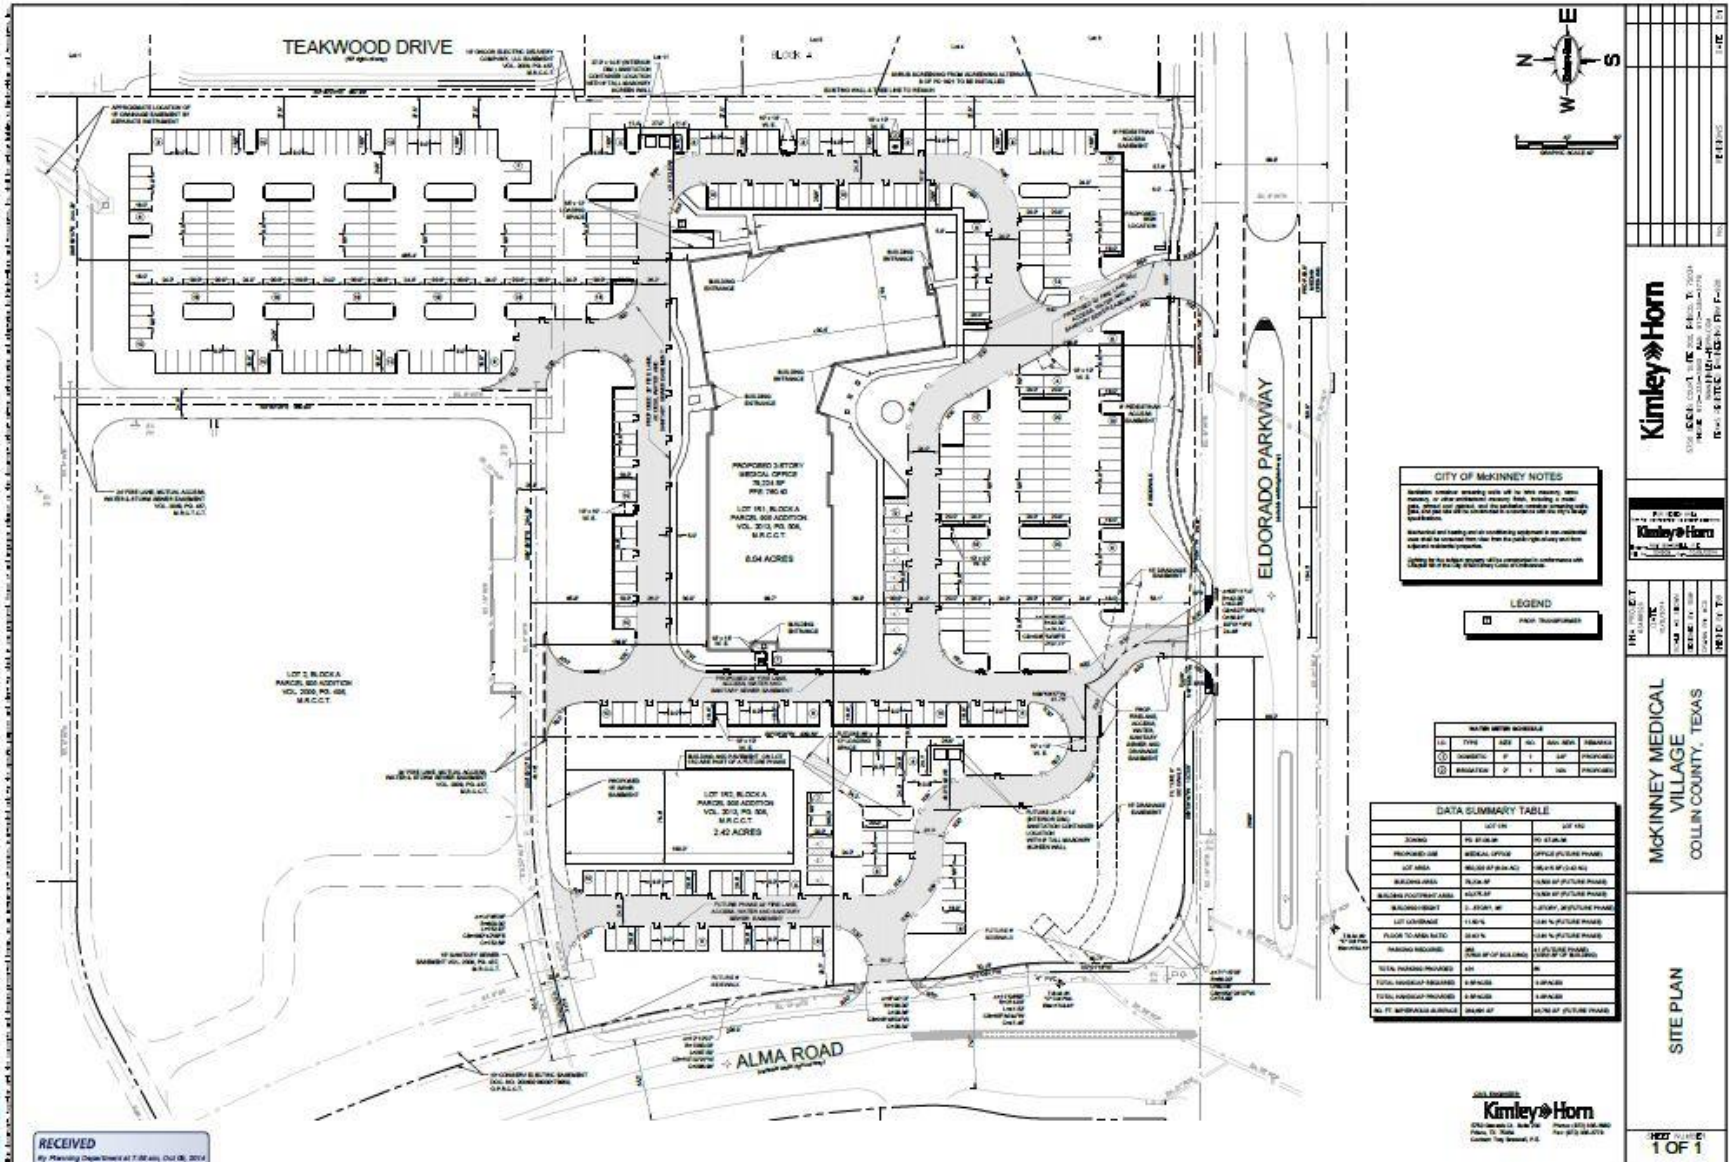

RECEIVED
By Planning Department at 7:59 AM, Oct 08, 2014

CITY OF MCKINNEY NOTES




LEGEND




DATA SUMMARY TABLE


Kimley-Horn
INCORPORATED

MCKINNEY MEDICAL VILLAGE
COLLIN COUNTY, TEXAS

SITE PLAN


Elevations



1 EXTERIOR ELEVATION - NORTH
SCALE: 1/8" = 1'-0"



2 EXTERIOR ELEVATION - EAST
SCALE: 1/8" = 1'-0"



3 EXTERIOR ELEVATION - SOUTH
SCALE: 1/8" = 1'-0"




4 EXTERIOR ELEVATION - WEST
SCALE: 1/8" = 1'-0"


1. EXTERIOR FINISHING MATERIALS			
ELEVATION	MASONRY BRICK & STONE SF	METAL PANEL (ACP) SF	% OF MASONRY

2. EXTERIOR COLORS		
NUMBER	COLOR	LOCATION / MATERIAL
1	DARK BRONZE ANODIZED ALUMINUM	CURTAIN WALL, STOREFRONT, EXTERIOR GLASS DOORS, METAL PANEL (ACP-1)
2	PREFINISHED DARK BRONZE	METAL COPING, STANDING SEAM METAL AWNING (PFD-1)
3	DARK BRONZE PAINT	STEEL AT CANOPY (PFD-1)
4	BLUE GLASS	CURTAIN WALL, STOREFRONT
5	OPAL GLASS	SKYROP ROOF
6	DAFT STONE	CAF AT CANOPY (SB-1), CAF AT DAMPER (CL-1) (PFD-1)

3. DOORS AND WINDOWS TREATMENT			
ELEVATION	DOOR AND WINDOW SF	OVERALL ELEVATION AREA	% OF GLASS
NORTH	340 SF	1054 SF	32% (340/1054) = 32
EAST	440 SF	744 SF	59% (440/744) = 59
SOUTH	354 SF	1077 SF	33% (354/1077) = 33
WEST	367 SF	714 SF	51% (367/714) = 51

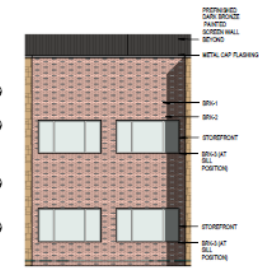

5 DETAIL OF BRICK PATTERN
SCALE: 1/8" = 1'-0"

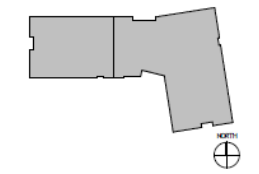

Site Line Visibility Rendering

