
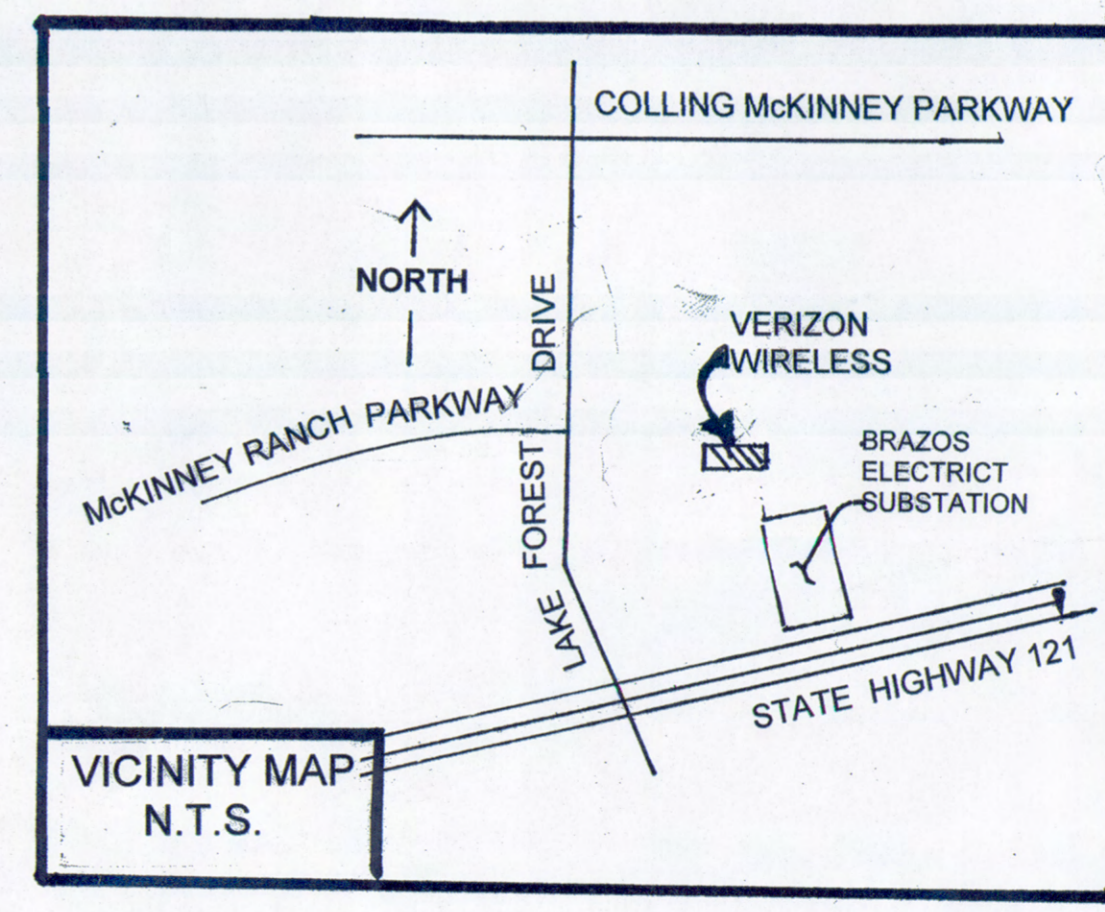
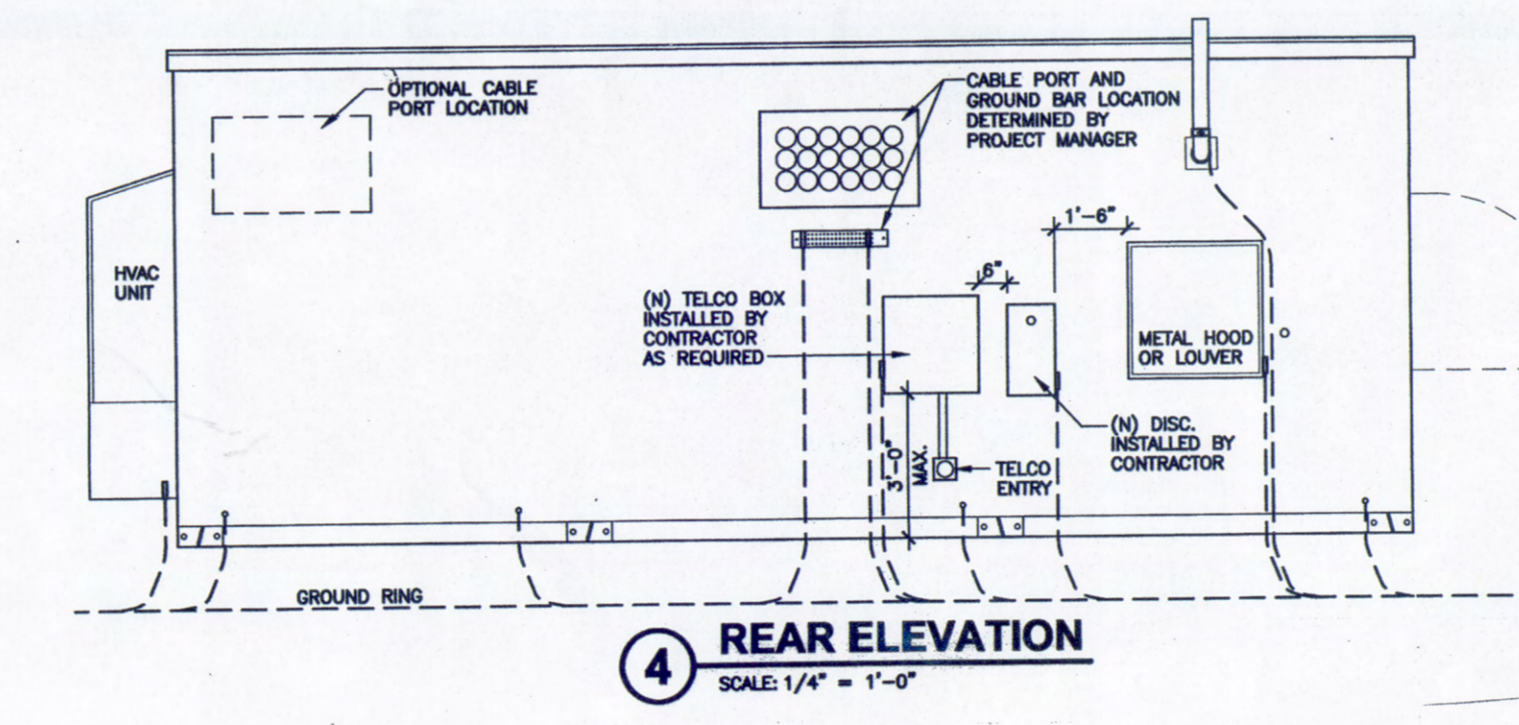
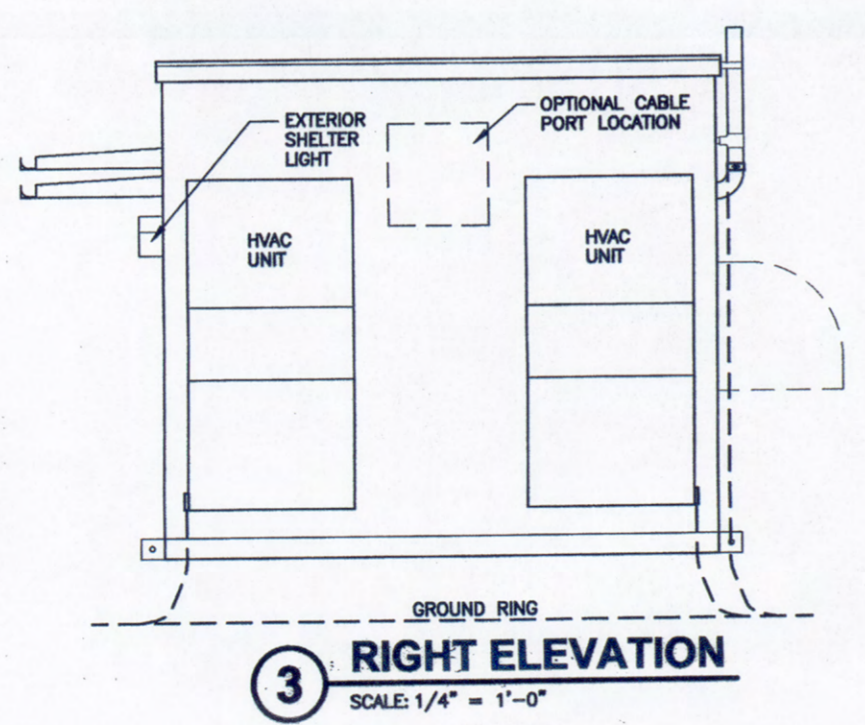
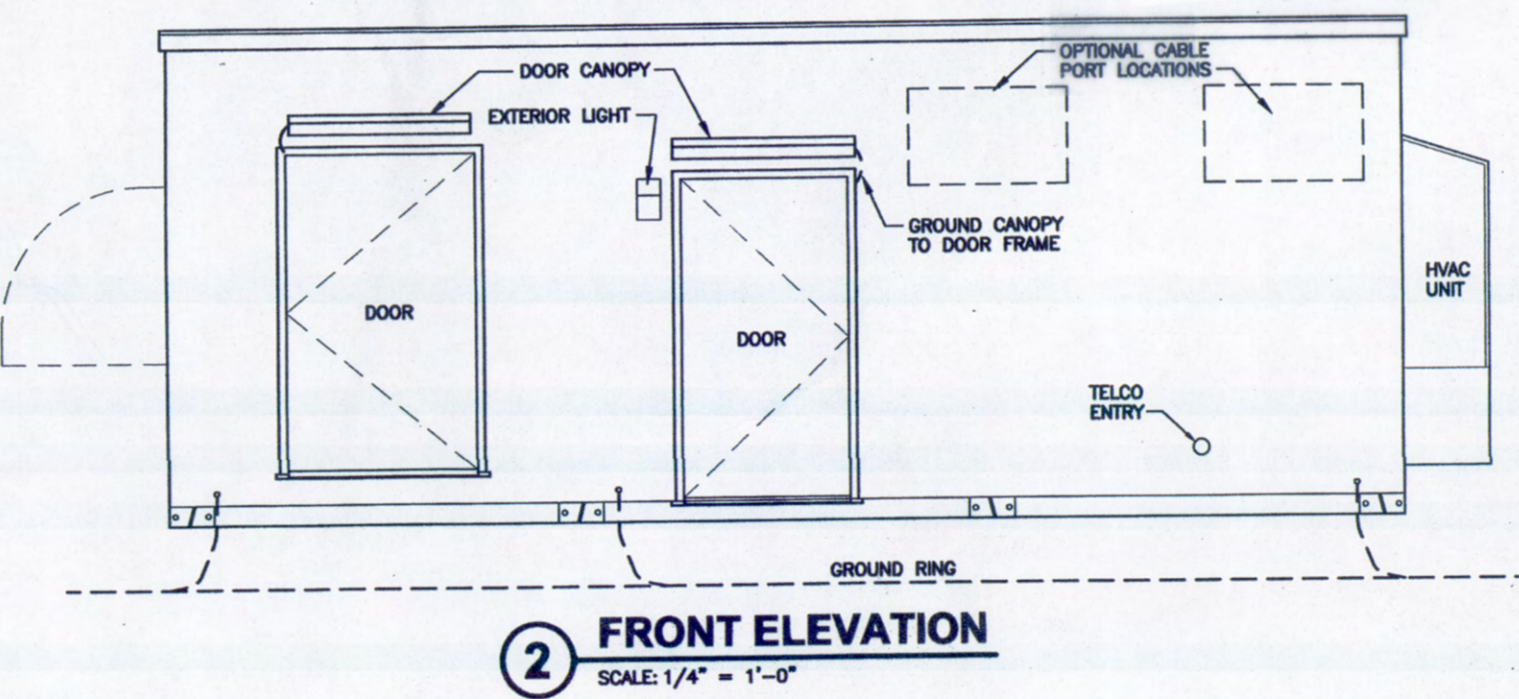
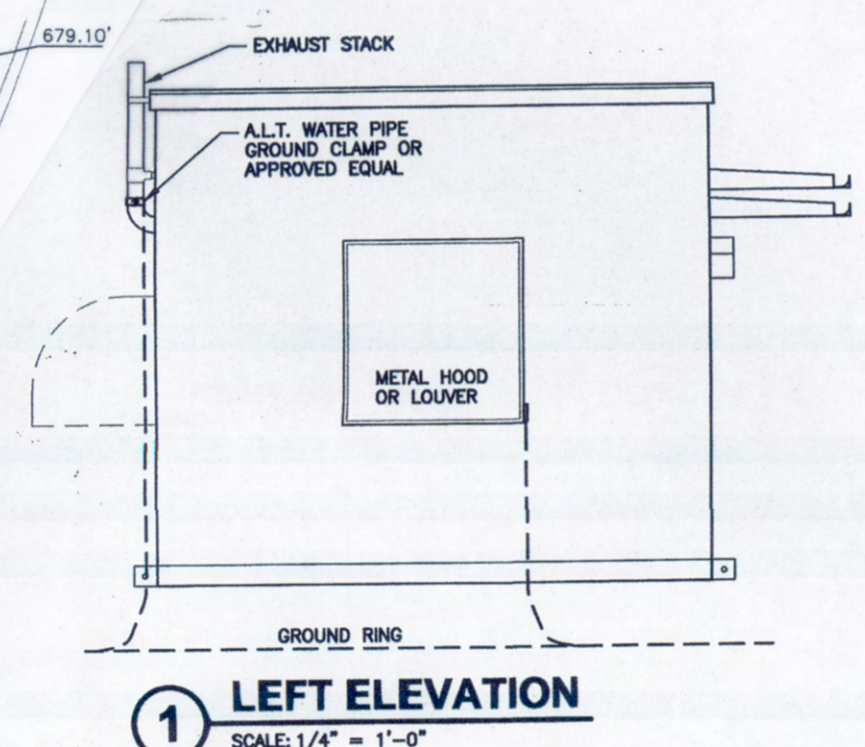
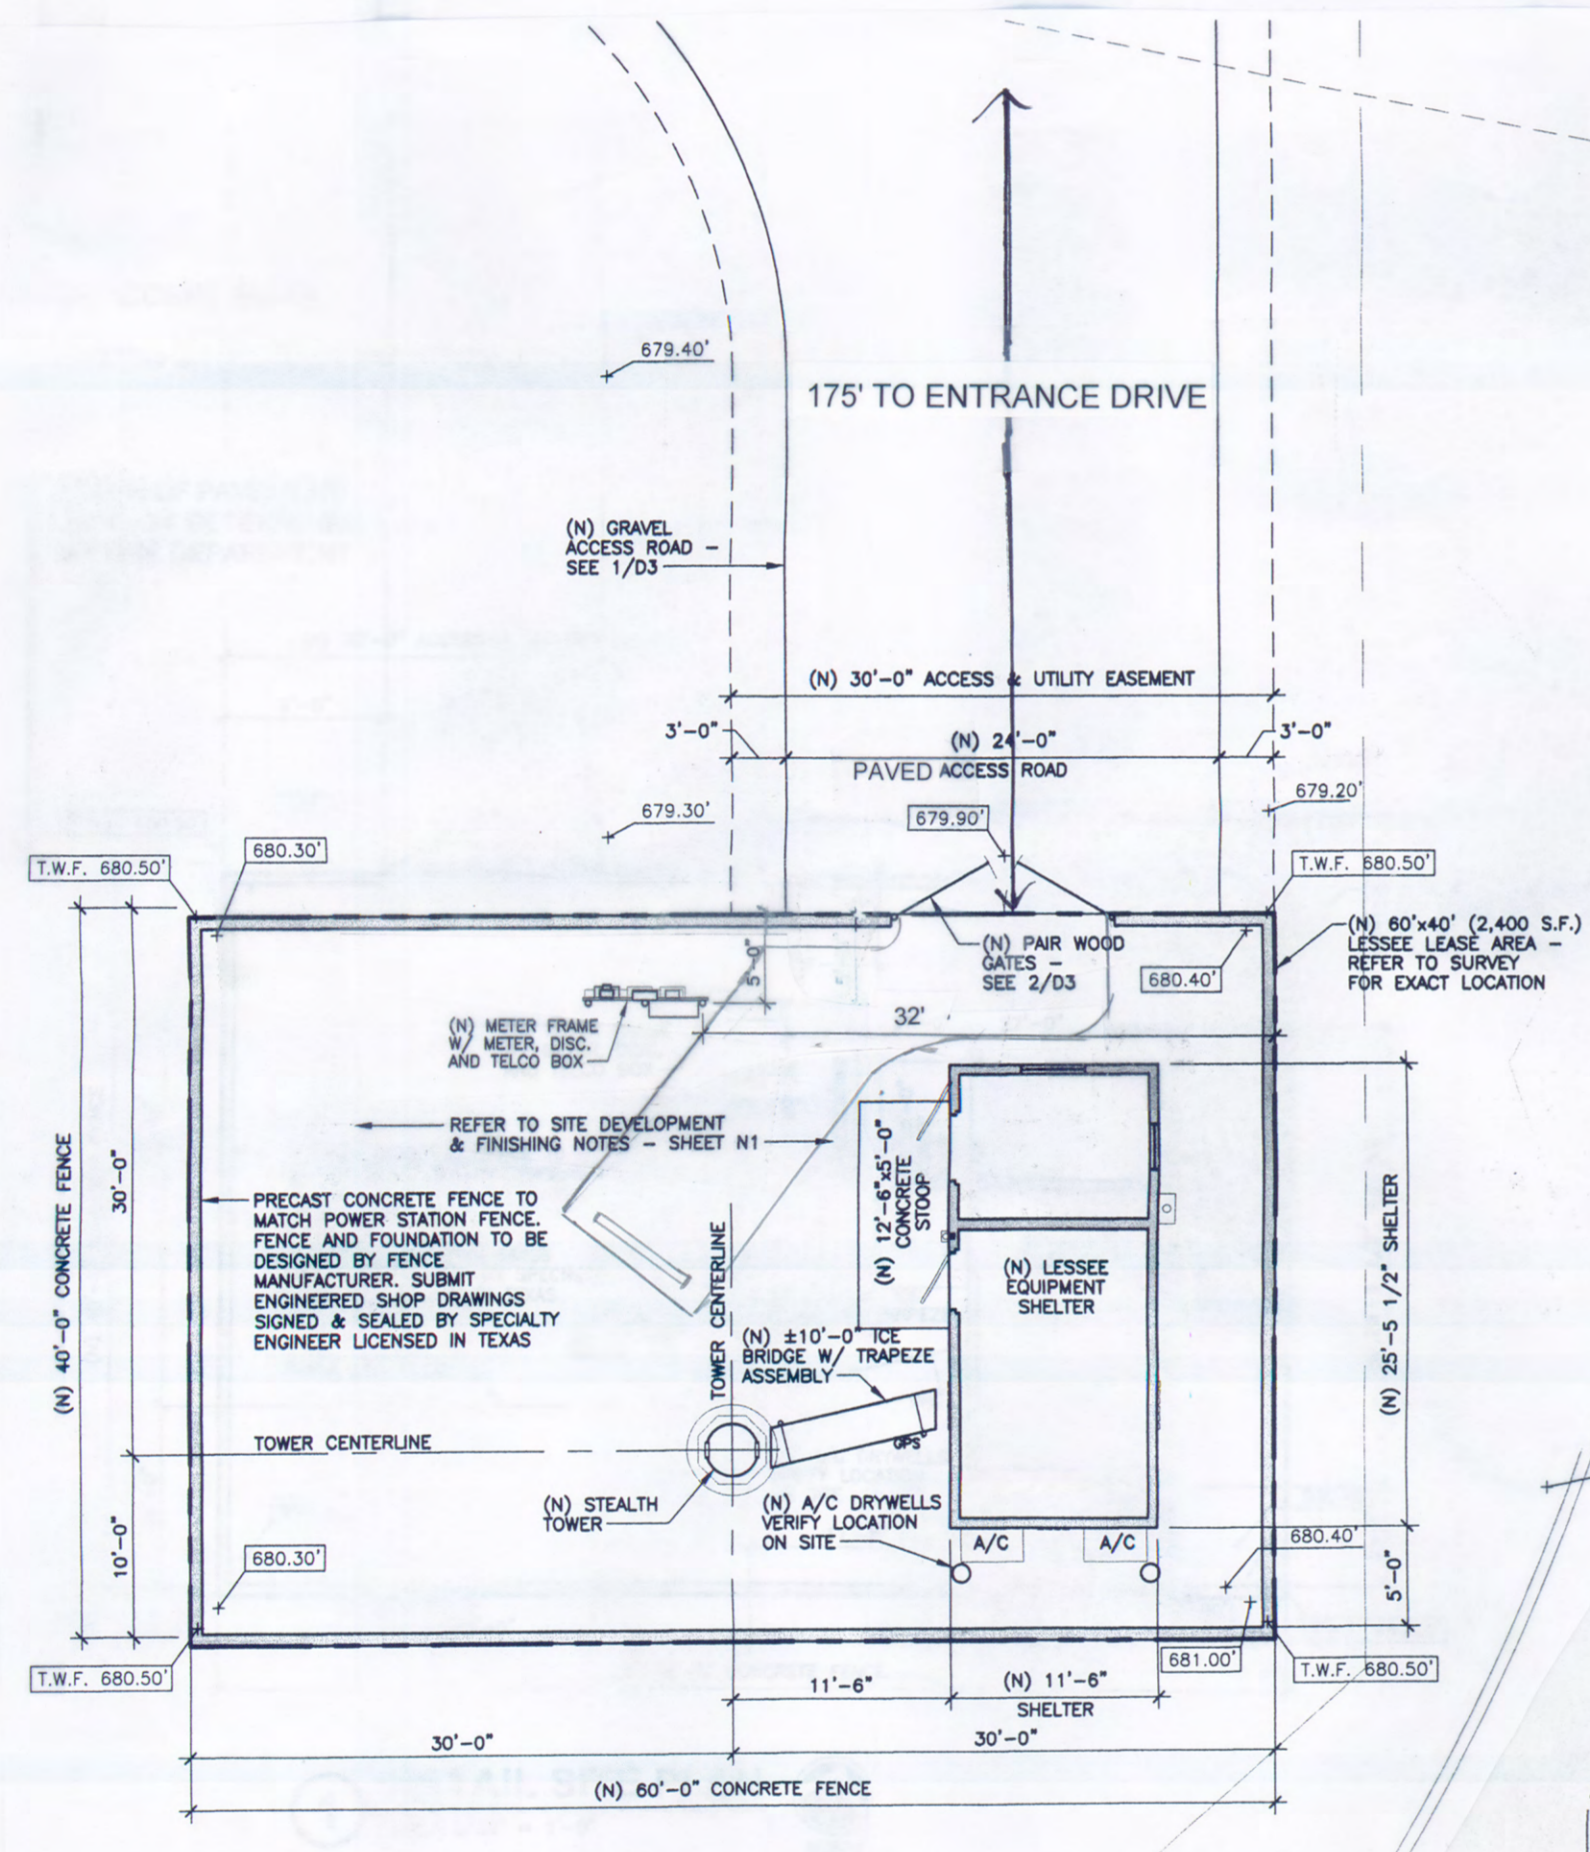
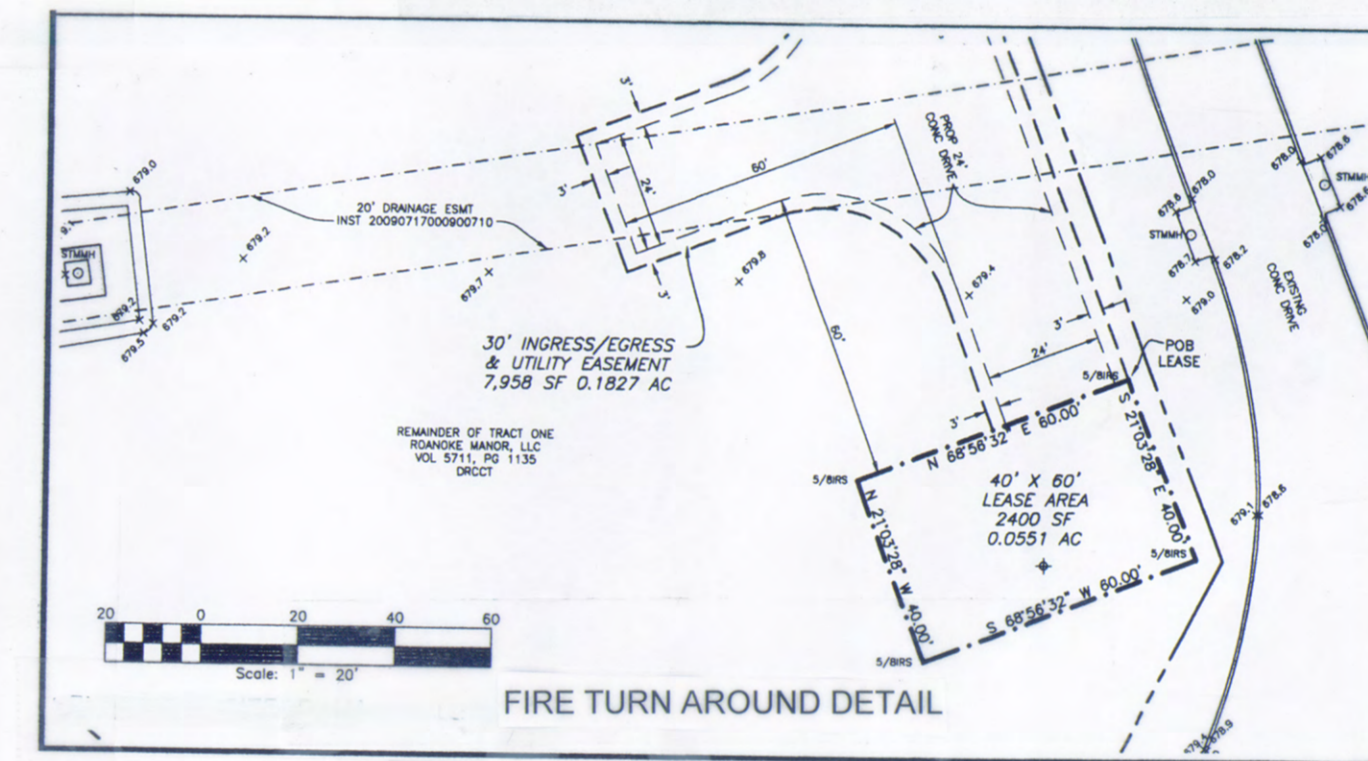
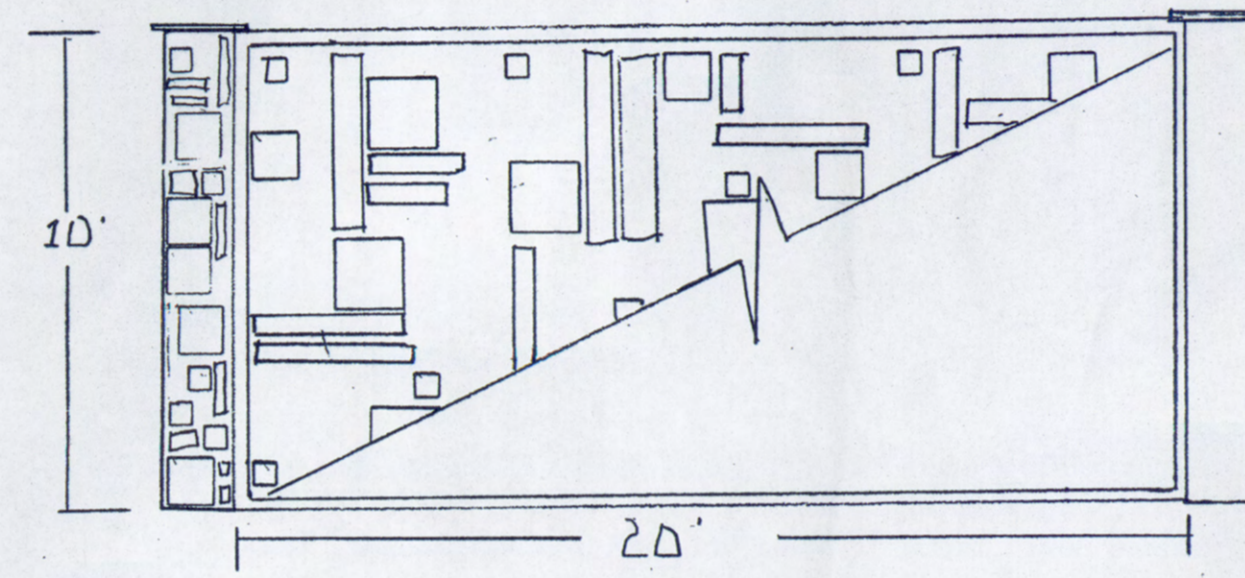
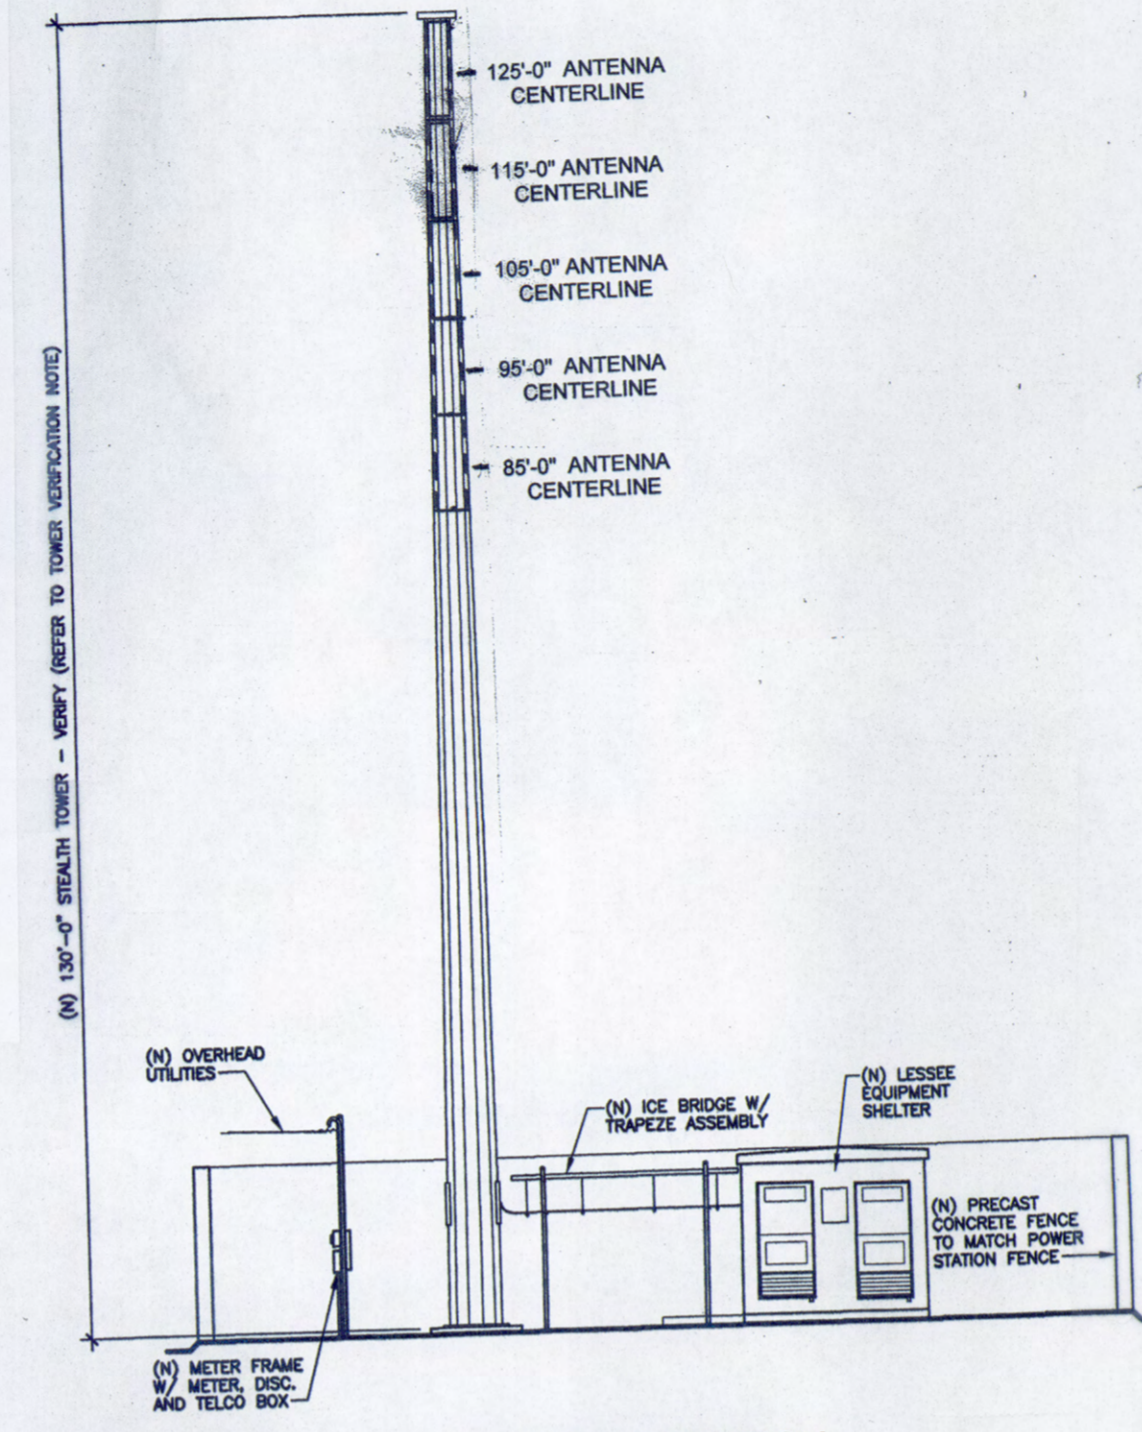


Exhibit C

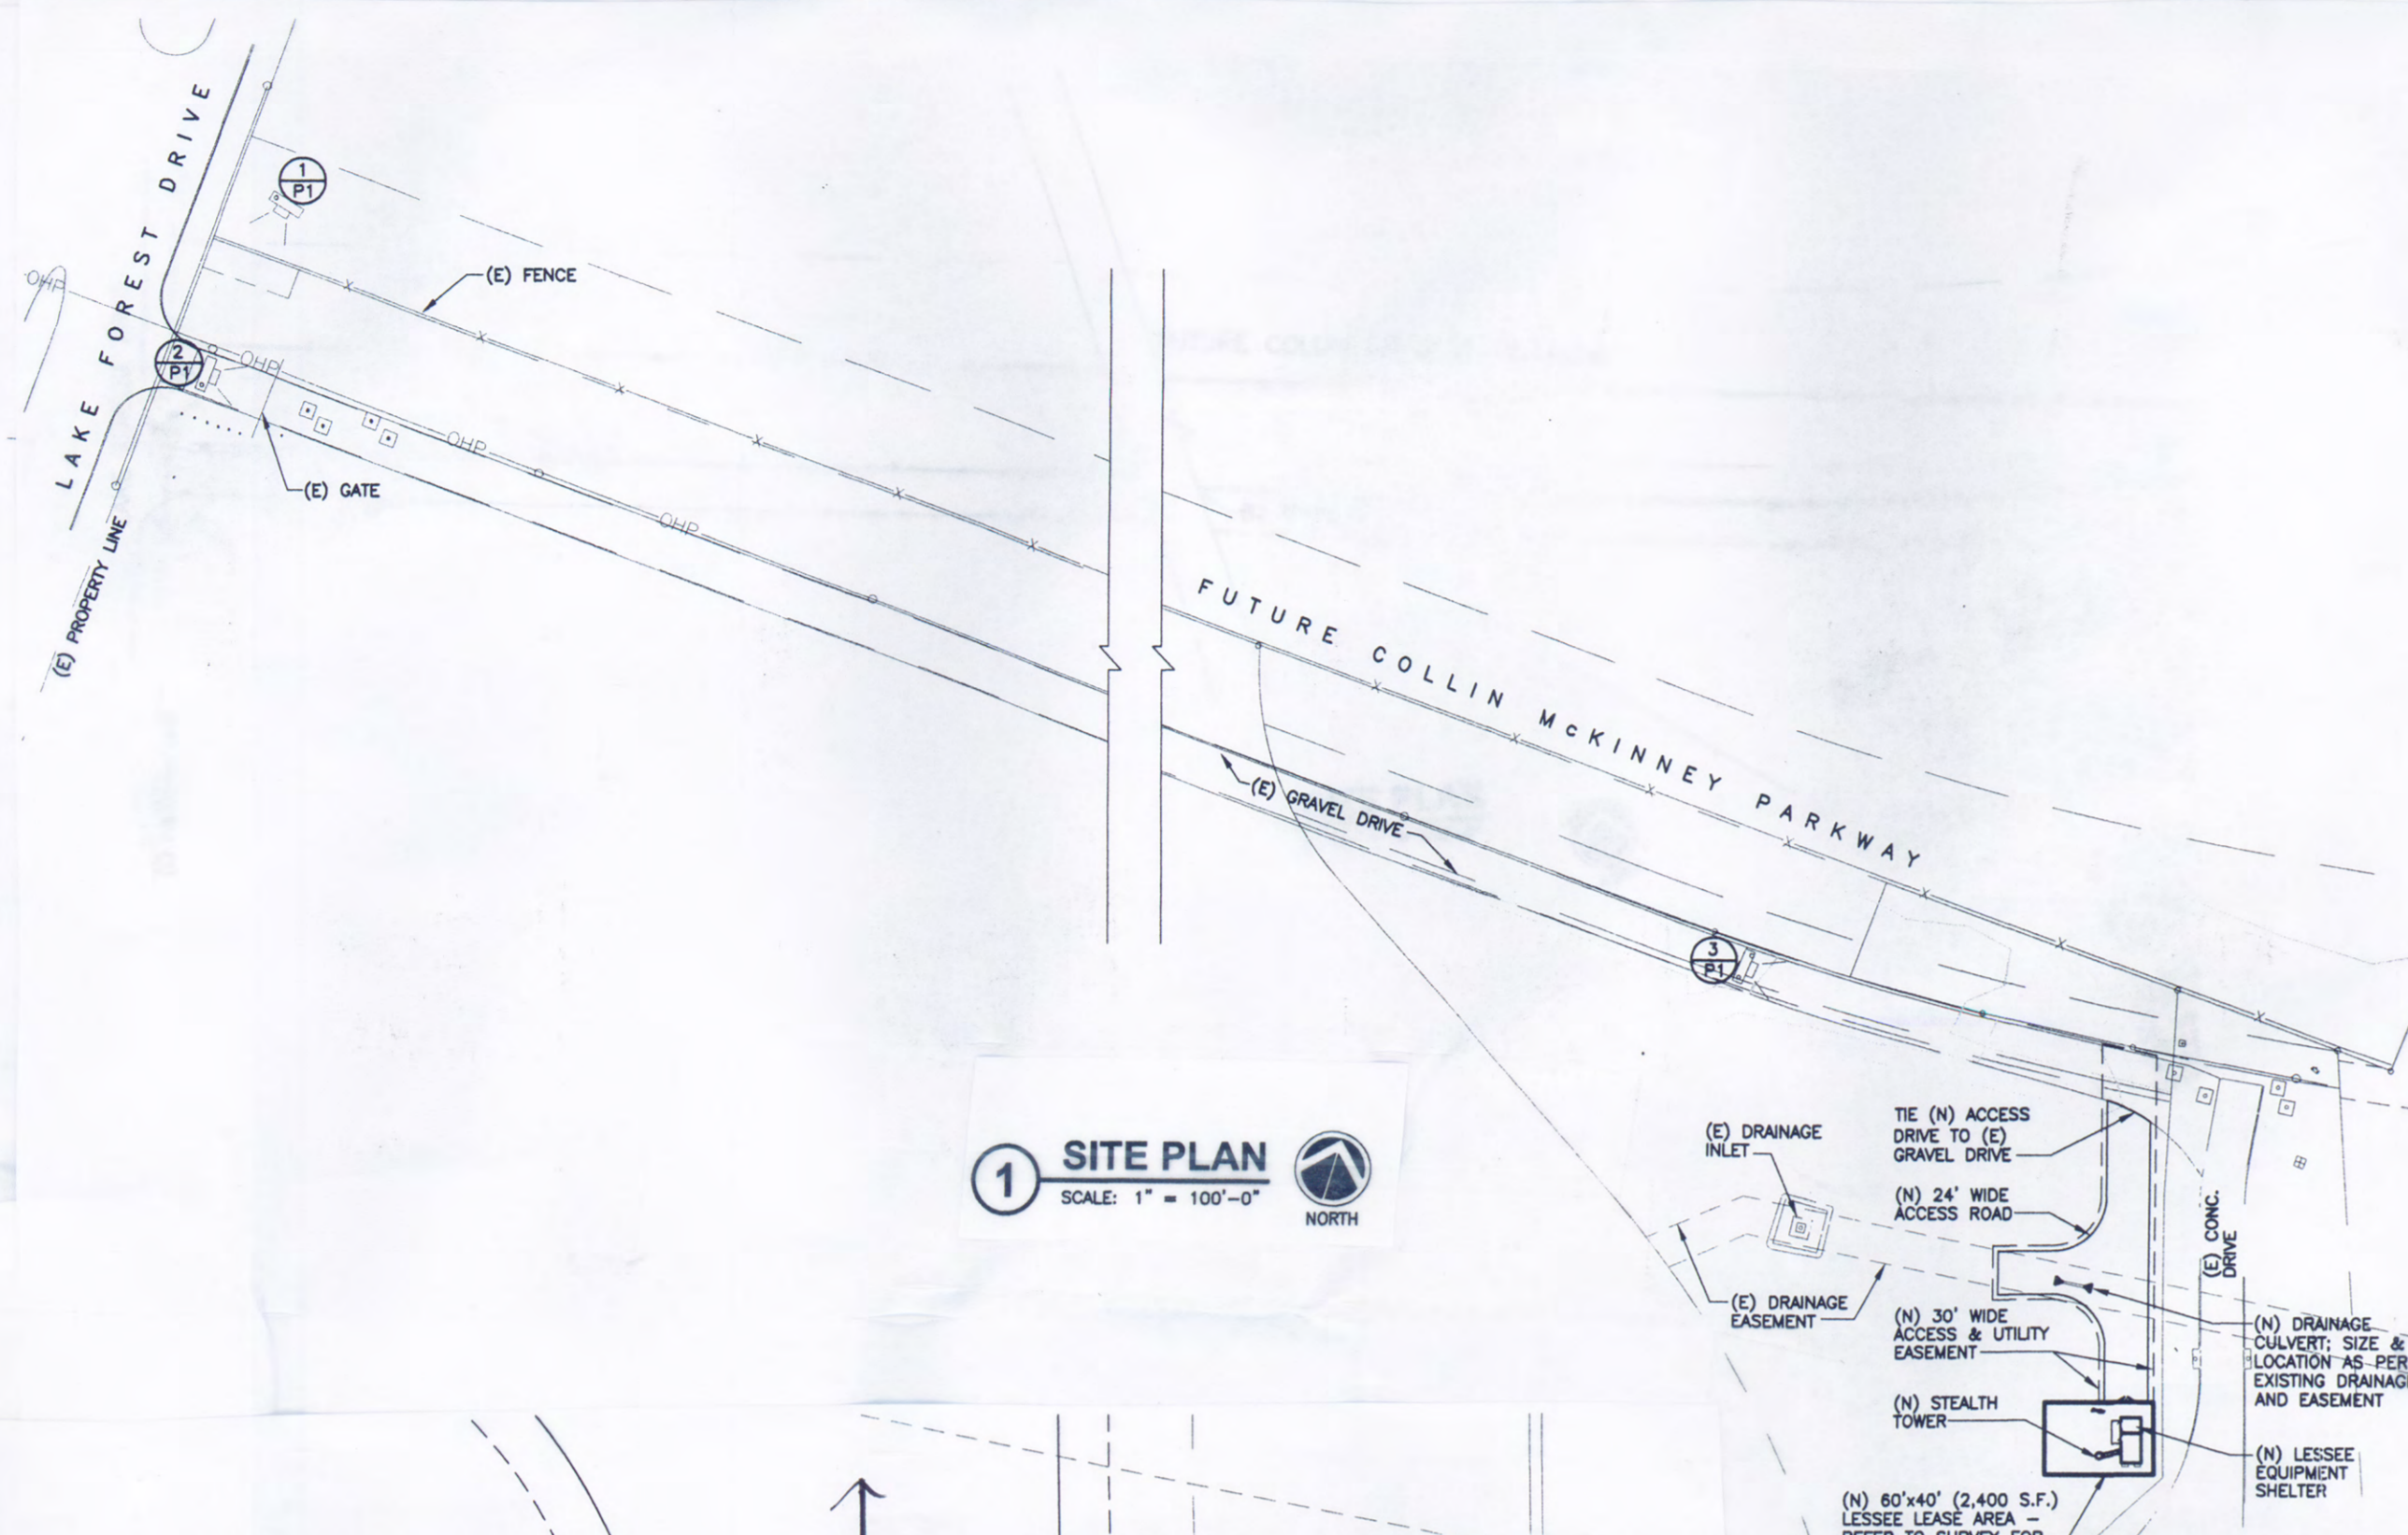

CITY OF MCKINNEY, TEXAS
 VERIZON WIRELESS
 500 W DOVE ROAD
 SOUTHLAKE, TX 76092
 ANTENNA FACILITY
 REQUEST FOR
 PLANNED DEVELOPMENT AMENDMENT
 ZONING: PLANNED DEVELOPMENT
 DISTRICT FOR COMMERCIAL
 USES
 ORDINANCE NO. 2000-09-064

SITE PLAN

APRIL, 2013

CASE: 12-234Z

RECEIVED
 By Kathy Wright at 9:44 am, May 22, 2013