



380/Ridge Retail Building Façade Plan Appeal


18-0052FR

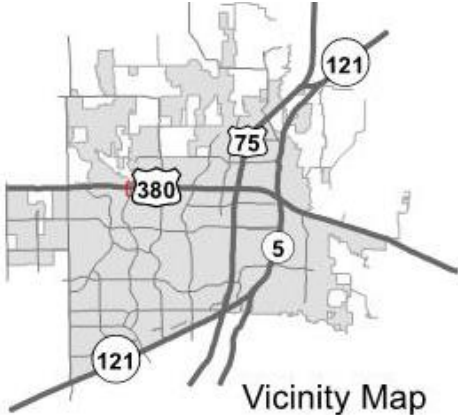


Location Map

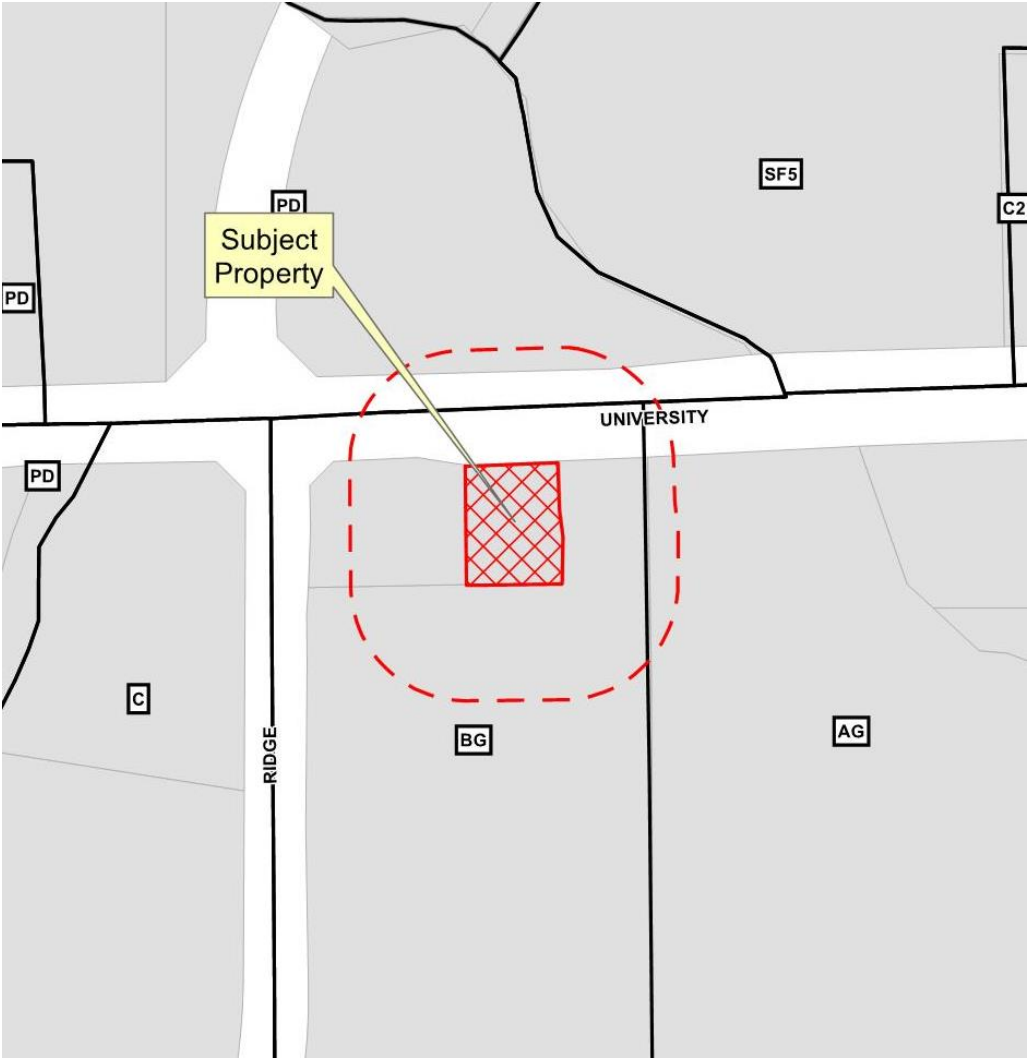

Aerial Exhibit

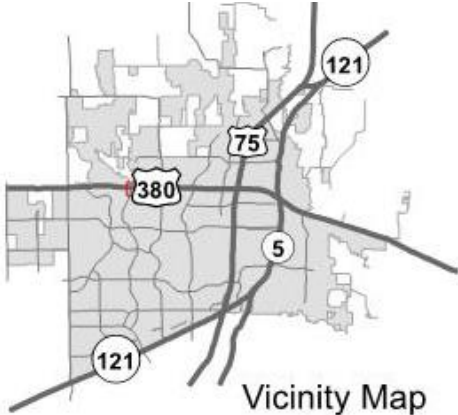


Proposed Elevations

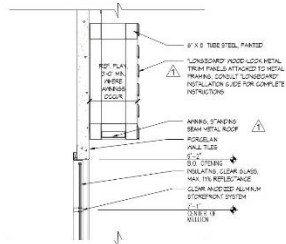


05 Storefront Detail, Typ.
SCALE: 1/2" = 1'-0"

EXTERIOR FINISH MATERIAL CALC. (ELEVATION)		
	AREA	PERCENTAGE
DECO METAL ACCENT	240	25%
POOD-LOOK METAL TRIM	268	28%
PORCELAIN WALL TILES	572	60%
TOTAL FACADE	1,079 S.F.	100%


EXTERIOR FINISH MATERIAL CALC. (FRONT ELEVATION)		
	AREA	PERCENTAGE
DECO METAL	840	8%
POOD-LOOK METAL TRIM	114	4%
PORCELAIN WALL TILES	486	22%
TOTAL FACADE	1,440 S.F.	100%

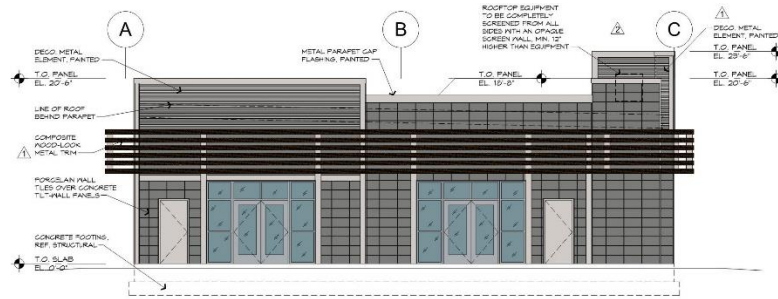


04 Right Elevation (West)
SCALE: 3/16" = 1'-0"

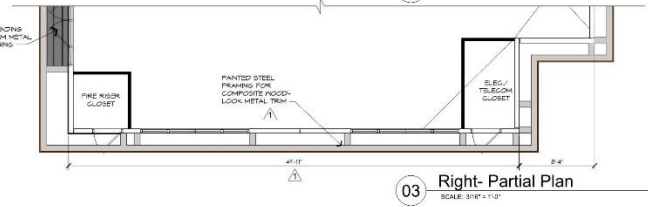

03 Right- Partial Plan
SCALE: 3/16" = 1'-0"

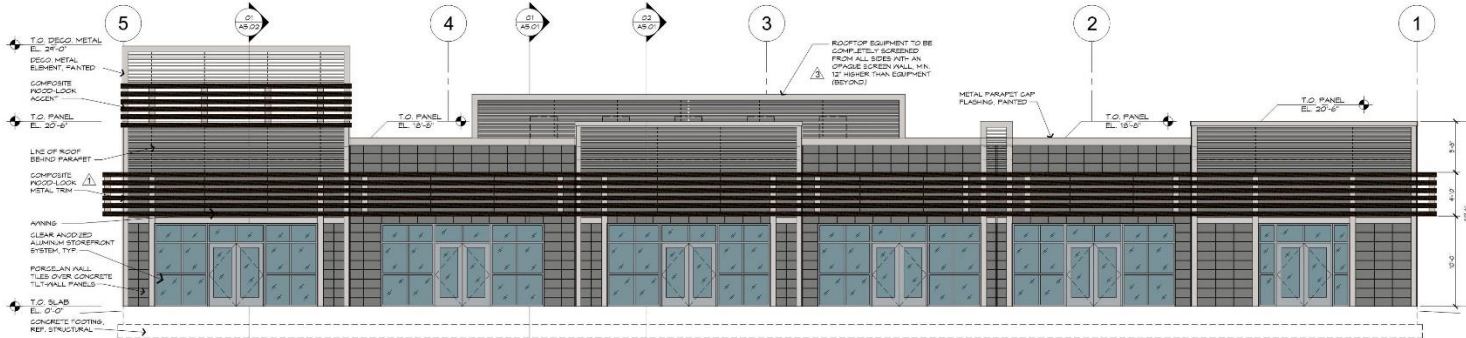

02 Front Elevation (North)
SCALE: 3/16" = 1'-0"

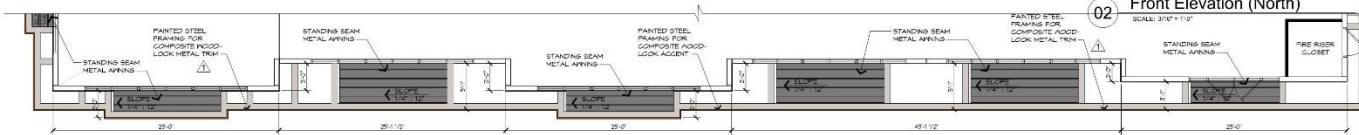

01 Front- Partial Plan
SCALE: 3/16" = 1'-0"



Proposed Elevations

EXTERIOR FINISH MATERIAL CALC.



ITEM ELEVATION	AREA	PERCENTAGE
DECO METAL	827	1%
POSS-LOOK METAL TRIM	162	4%
PORCELAIN WALL TILE	2,433	75%
TOTAL PACKAGE	3,422 S.F.	100%



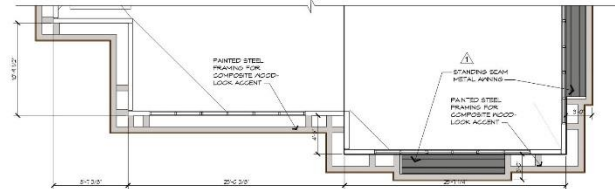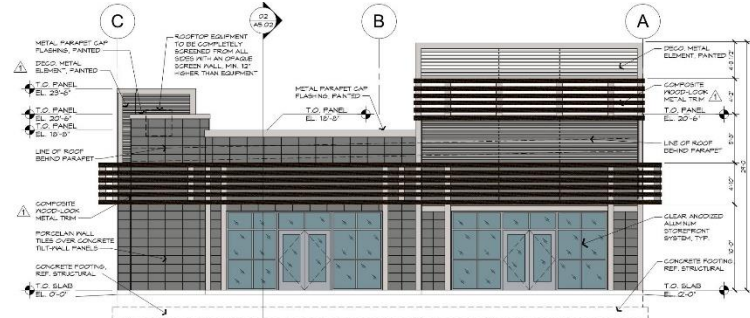

02 Left Elevation (East)
SCALE: 3/8" = 1'-0"

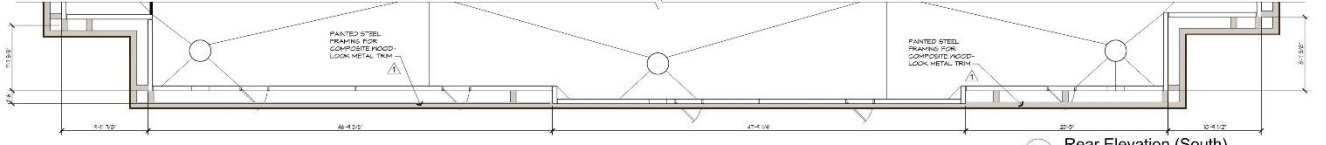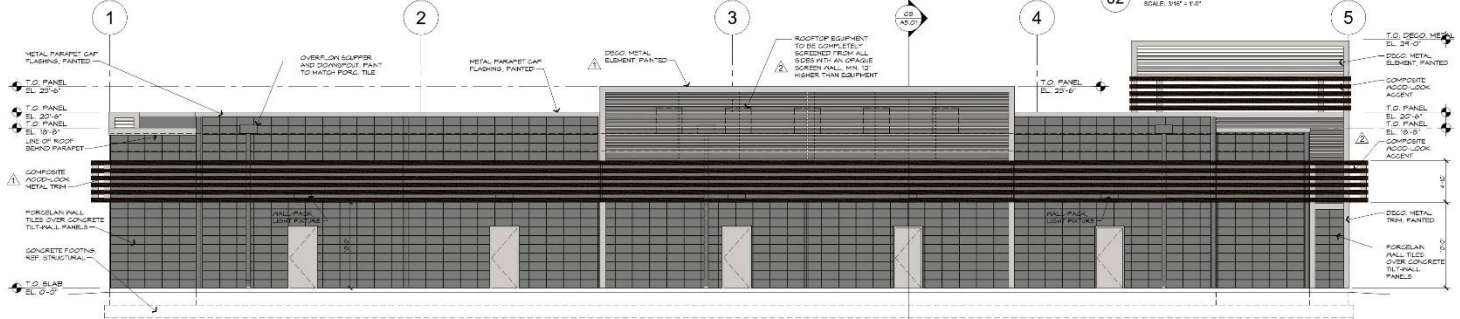

01 Rear Elevation (South)
SCALE: 3/8" = 1'-0"



