


- SF SINGLE FAMILY RESIDENTIAL
- ES ELEMENTARY SCHOOL
- RETAIL RETAIL
- OS OPEN SPACE / DETENTION
- HIKE AND BIKE TRAIL
- DENOTES MEDIAN OPENING LOCATIONS
- DENOTES ACCESS POINTS FOR MAJOR PARCEL ENTRIES. ADDITIONAL MINOR ENTRIES MAY BE ADDED AT PLATTING. POSSIBLE MEDIAN LOCATIONS WILL BE DETERMINED AT TIME OF SITE PLAN REVIEW OF INDIVIDUAL TRACTS
- PROPOSED ONSITE SEWER TRUNK
- PROPOSED OFFSITE SEWER TRUNK
- FUTURE SEWER TRUNK BY OTHERS
- EXISTING SEWER TRUNK
- PROPOSED ONSITE WATER TRUNK
- PROPOSED OFFSITE WATER TRUNK
- FUTURE WATER TRUNK BY OTHERS
- EXISTING WATER TRUNK
- CONNECTION TO OFFSITE UTILITIES

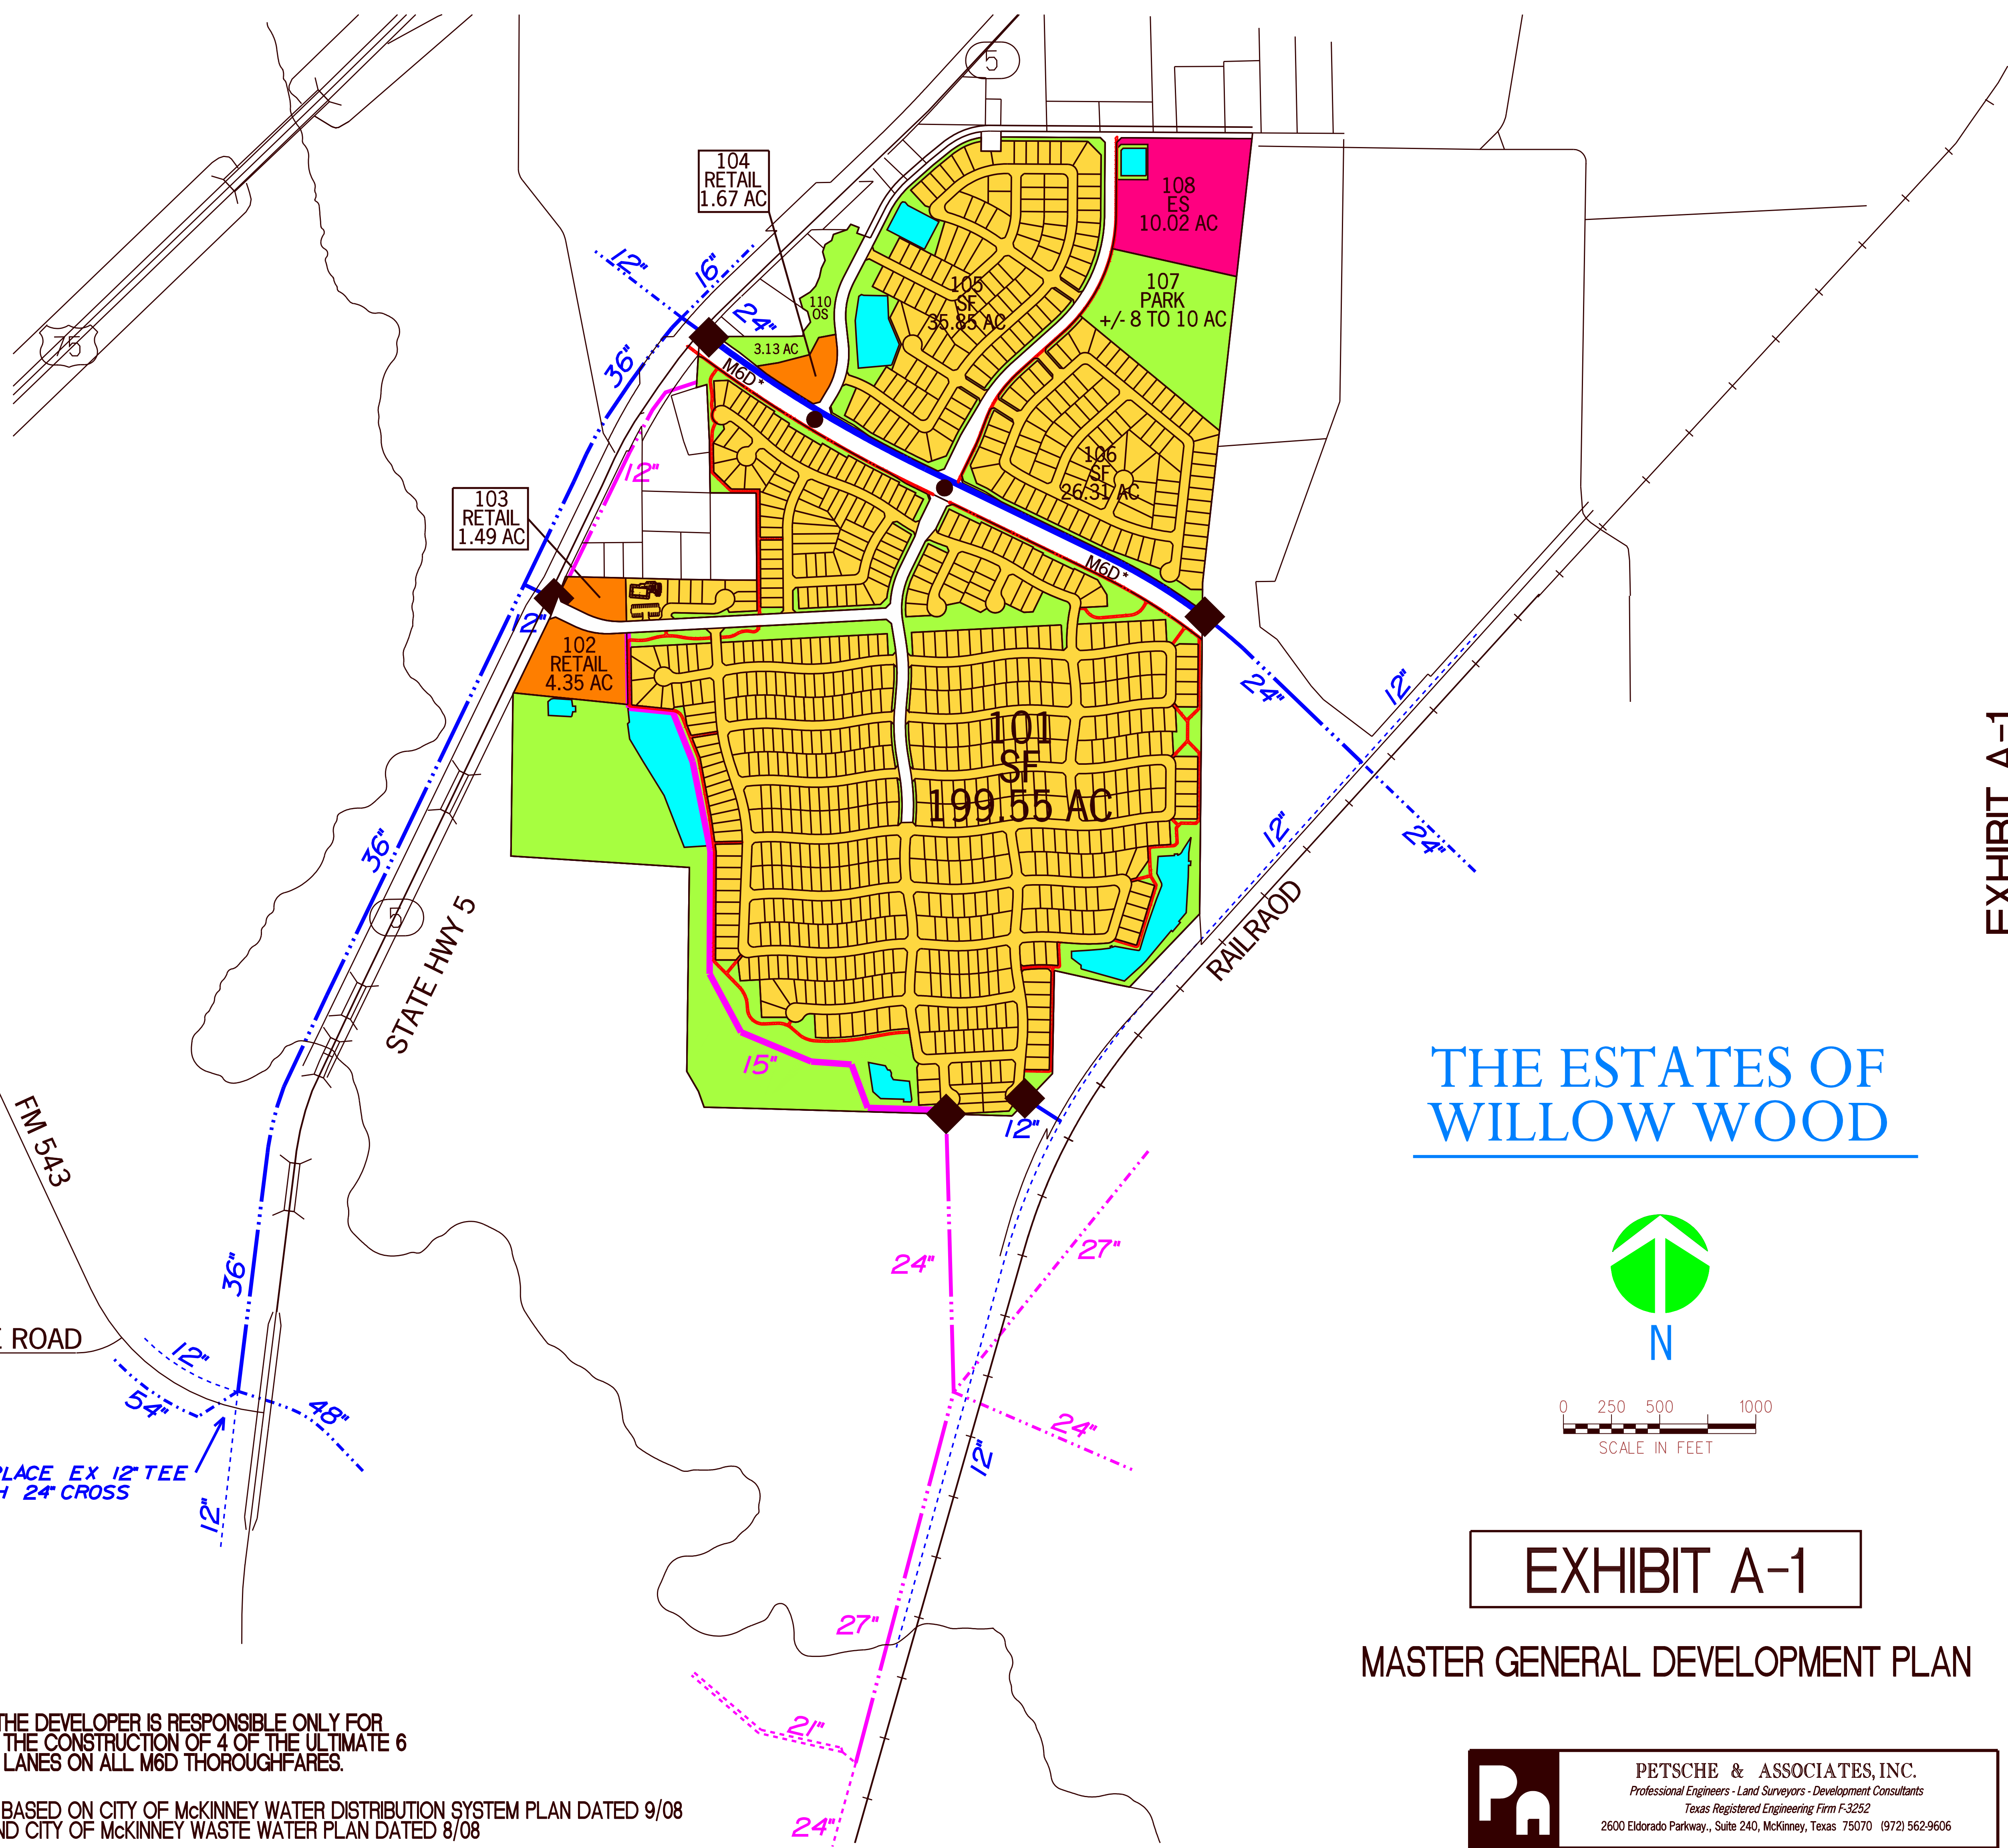

THE ESTATES OF WILLOW WOOD

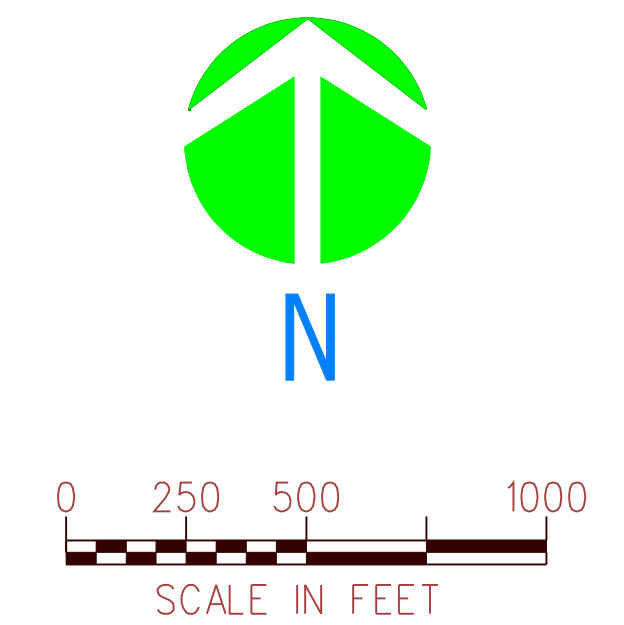


EXHIBIT A-1

MASTER GENERAL DEVELOPMENT PLAN

PETSCHÉ & ASSOCIATES, INC.
Professional Engineers - Land Surveyors - Development Consultants
 Texas Registered Engineering Firm F-3252
 2600 Eldorado Parkway, Suite 240, McKinney, Texas 75070 (972) 562-9606

EXHIBIT A-1

RECEIVED
By Planning Department at 3:06 pm, Jan 26, 2015