


Case No. 12-104SP
St. Paul's Square Lofts

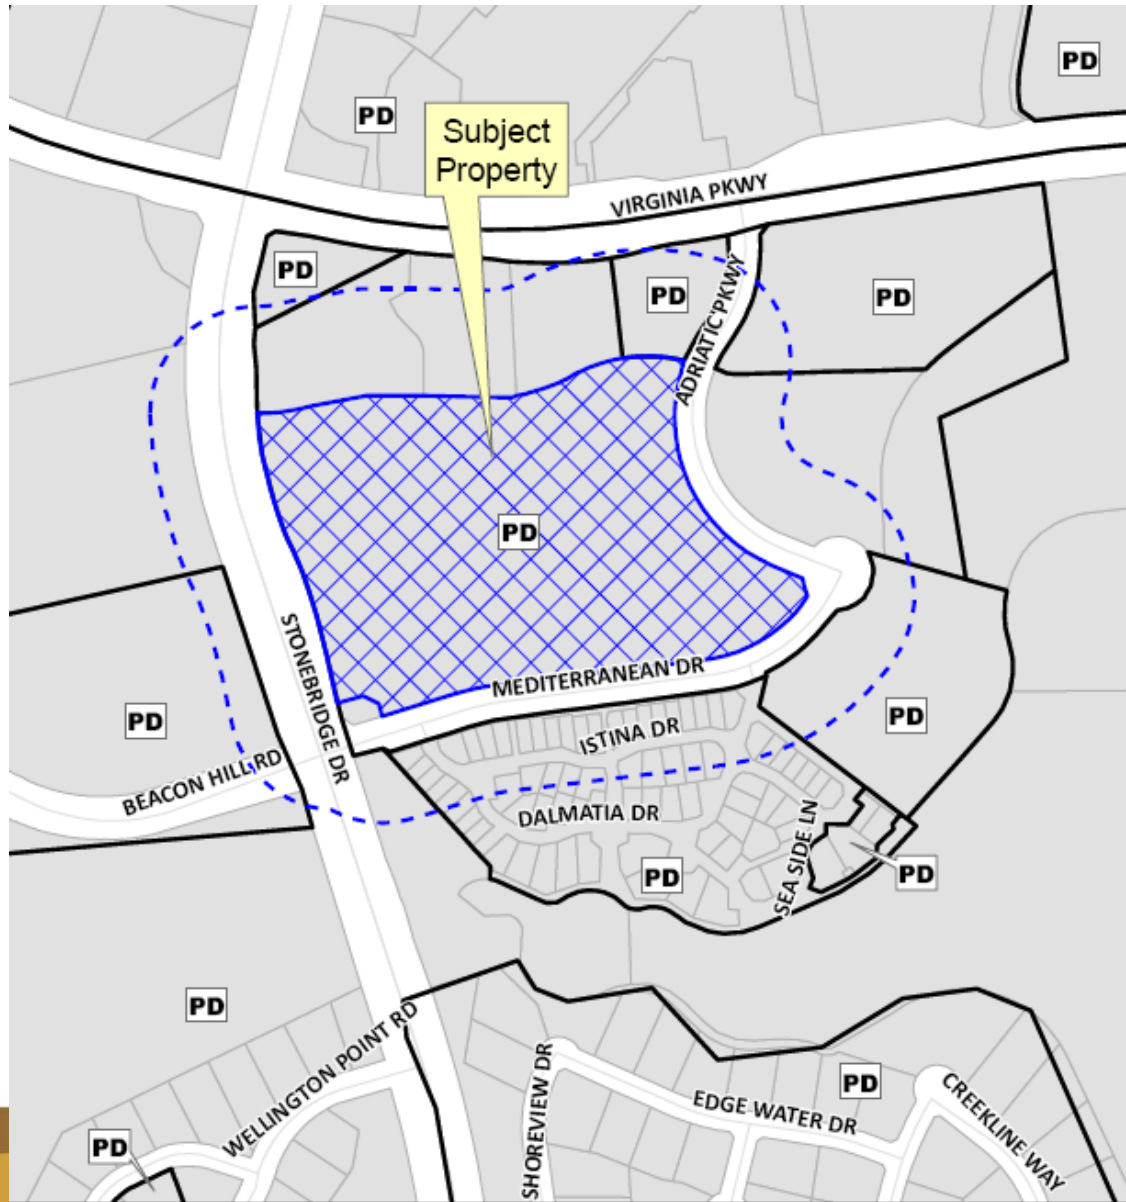


Location Map



Aerial Exhibit



Proposed Landscape Plan

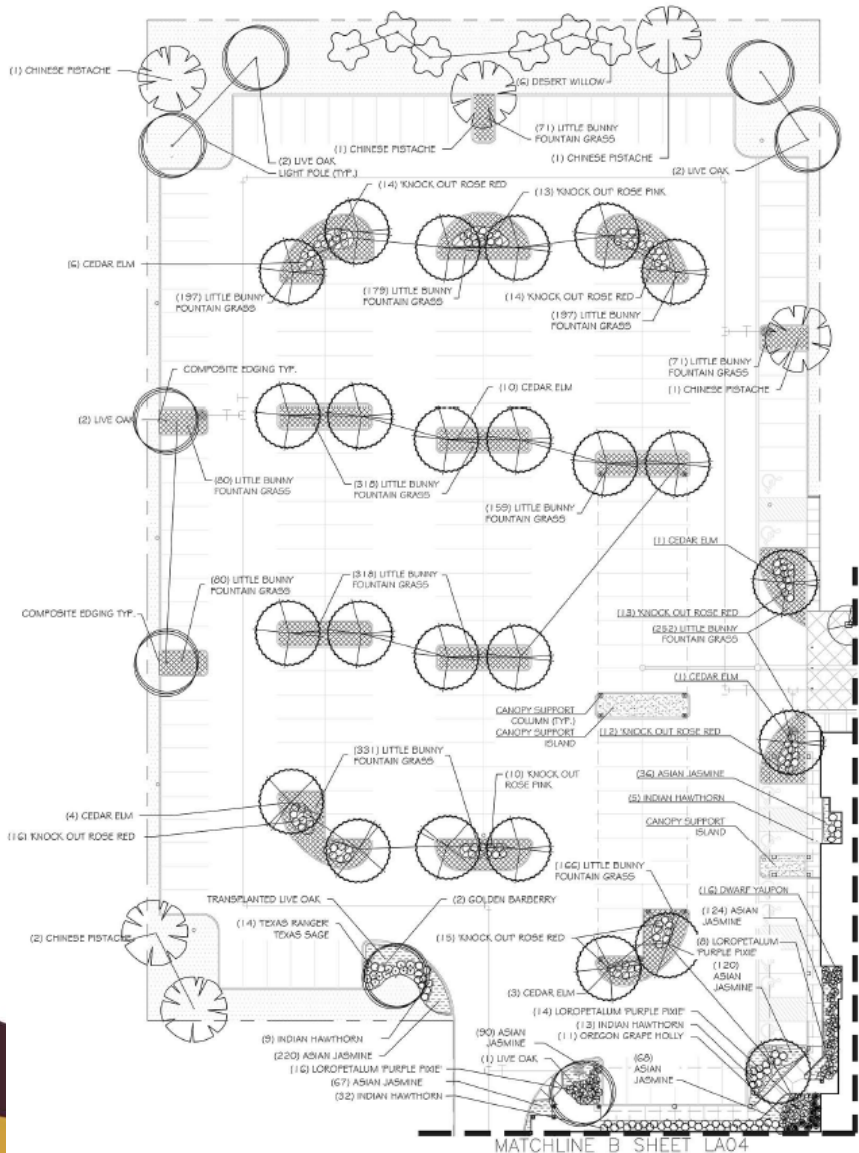


plant list

Qty	Common Name	Scientific Name	Size	Spacing	Comments
trees					

PLANTING NOTES

1. ALL BED AREAS SHALL BE PREPARED BY ADDING A 2" LAYER OF COMPOST COVER THE ENTIRE BED AREA AND TILLING THE BED AREA TO A DEPTH OF 8". AFTER TILLING ALL BED AREAS SHALL BE FURTHER PREPARED BY REMOVING ALL STONES, OTIGES AND CONSTRUCTION DEBRIS.
2. AFTER PLANTING ALL BED AREAS SHALL RECEIVE A 2" LAYER OF SHREDDED HARDWOOD BARK MULCH.
3. ALL TREES SHALL BE SECURED WITH TWO TREE STAPLES, BELOW GRADE STABILIZERS.
4. ALL TURF AREAS SHALL BE FINE GRADED PRIOR TO PLANTING AND ALL STONE AND DEBRIS LARGER THAN 3/4" DIAMETER SHALL BE REMOVED FROM THE SITE.
5. ALL BED AREAS ADJACENT TO TURF SHALL BE EDGED WITH A 6" DEEP COMPOSITE EDGING.

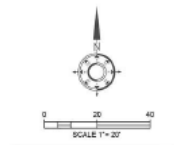


The work shown on this sheet is the sole property of the david mccaskill design group. The work shown on this sheet may not be used without express written permission from the david mccaskill design group. Any reproduction, modification or wrongful distribution of this sheet will infringe upon copyright laws.



david mccaskill design group
 landscape architecture / plant, tree and recreation planning
 david@mccaskilldesign.com
 603 E. Southlake Blvd., Southlake, TX 75086 / 817.709.2184

LEGEND


- RIVER COBBLE
- DECOMPOSED GRANITE
- SOLID 500 COMMON BERMUDA GRASS

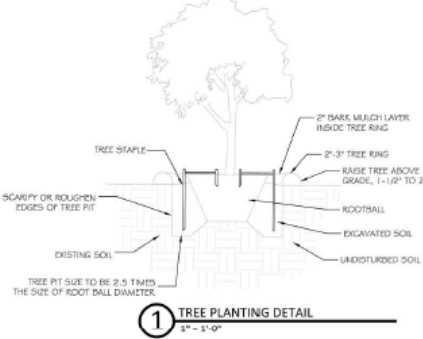

12% OF THE SITE IS LANDSCAPED

AFFIDAVIT:
 ALL LANDSCAPE AREAS ARE IRRIGATED WITH AN AUTOMATIC UNDERGROUND IRRIGATION SYSTEM WITH RAIN AND FREEZE SENSORS AND EVAPOTRANSPIRATION (ET) WEATHER BASED CONTROLS AND SAID IRRIGATION SYSTEM SHALL BE DESIGNED BY A QUALIFIED PROFESSIONAL AND INSTALLED BY A LICENSED IRRIGATOR.

AFFIDAVIT:
 NO EXISTING TREES WILL BE CRITICALLY ALTERED IN THE DEVELOPMENT OF THIS PROPERTY.

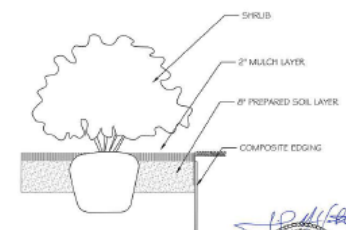

NOT FOR CONSTRUCTION.


Adriatica
St. Paul's Square
Lofts
 Mediterranean Drive
 McKinney, Texas

Rev.	Date	Prepared By	Description
1	8/27/2012	Permit Review	Review

Landscape Plan

Sept 10, 2012
LA03

Proposed Landscape Plan

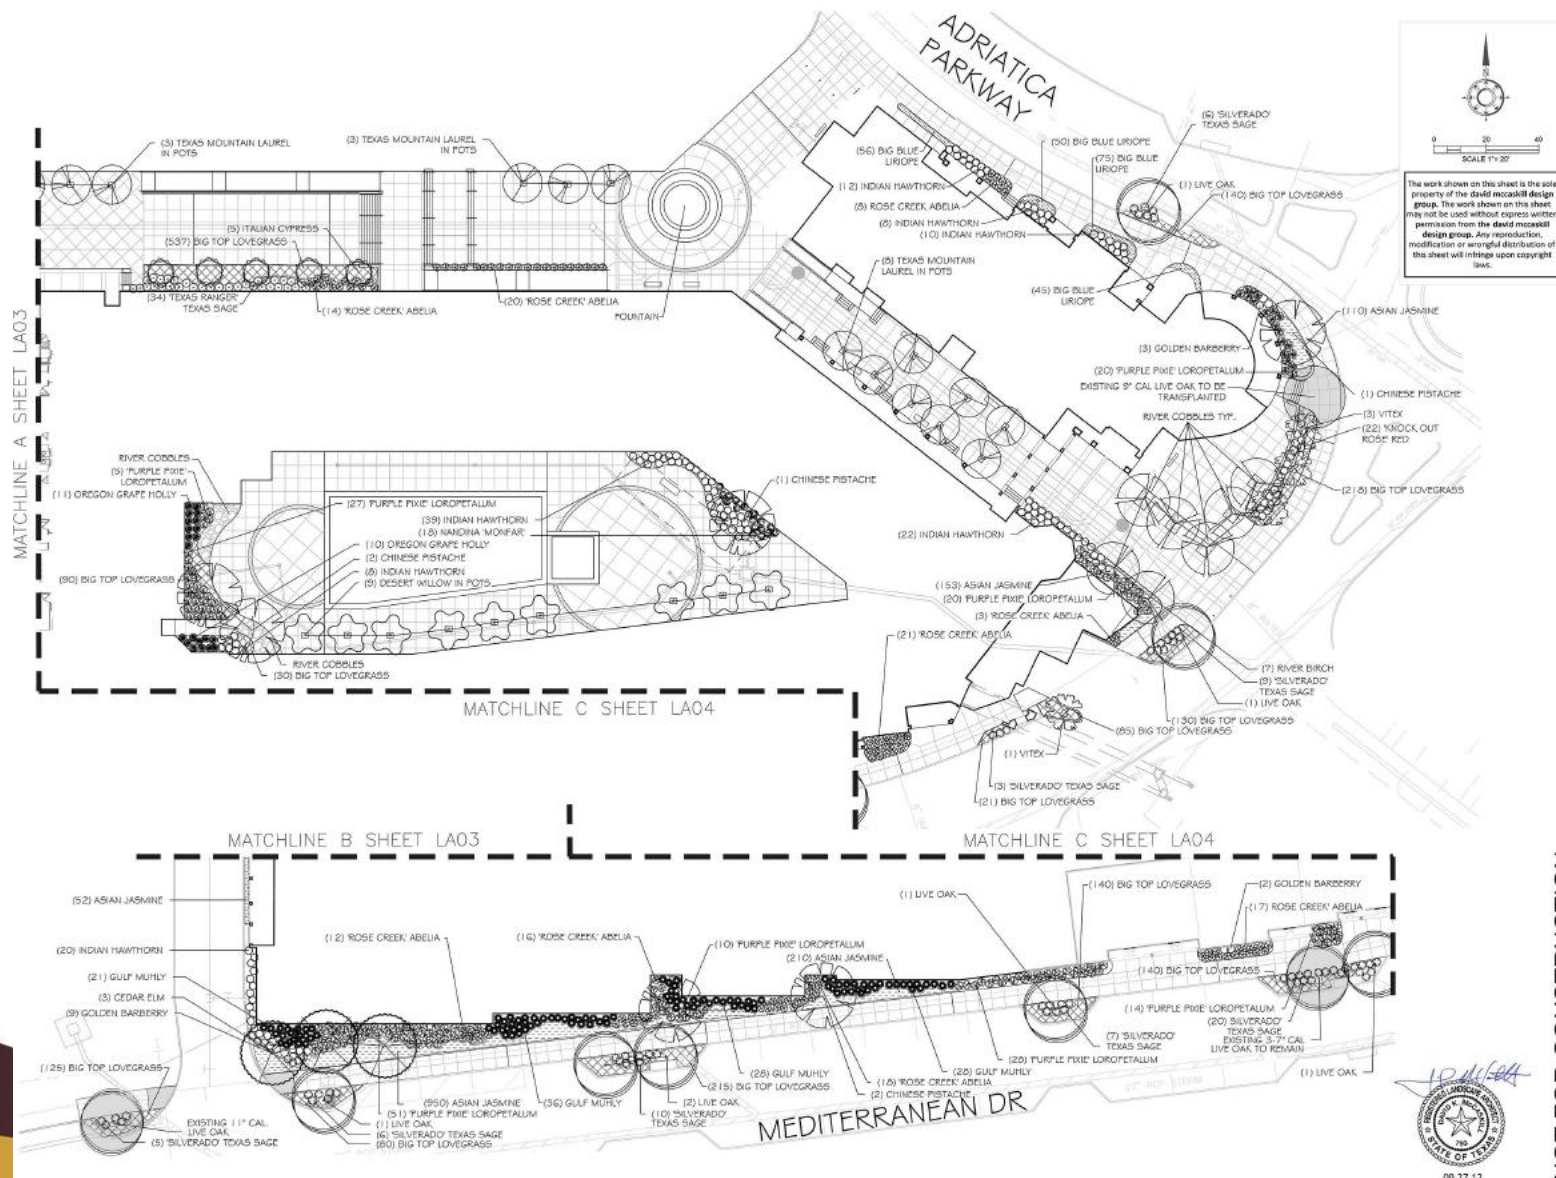

SCALE 1"=20'

The work shown on this sheet is the sole property of the david mccaeskill design group. The work shown on this sheet may not be used without express written permission from the david mccaeskill design group. Any reproduction, modification or wrongful distribution of this sheet will infringe upon copyright laws.



david mccaeskill design group
 landscape architecture / park, trail and recreation planning
 david@mccaeskilldesign.com
 628 E. Southlake Blvd., Southlake, TX 75092 / 817.789.2894

Adriatica
St. Paul's Square
Lofts
 Mediterranean Drive
 McKinney, Texas

No.	Date	Revision	Description
1	9/27/2012	Permit Review	Revisions

Landscape Plan

Sept 10, 2012

LA04



Proposed Elevations (Bldg. A)



02 South West Elevation
SCALE 1/8" = 1'-0"



01 North East Elevation
SCALE 1/8" = 1'-0"



seven d four
 architecture



Adriatica
 St. Paul's Square
 Lofts
 Mediterranean Drive
 McKinney, Texas

No.	Date	Revision Description

Exterior Elevations-
 Building A

A301
 Apr. 20, 2012

Proposed Elevations (Bldg. A)



02 North West Elevation
SCALE 1/8" = 1'-0"



01 South East Elevation
SCALE 1/8" = 1'-0"



seven d four
 architecture



Apr. 20, 2012

Adriatica
 St. Paul's Square
 Lofts
 Mediterranean Drive
 McKinney, Texas

No. Date Revision Description

Exterior Elevations-
 Building A

A302

Apr. 20, 2012

Copyright © 2012 by seven d four

Proposed Elevations (Bldg. B)



02 South Elevation
SCALE 3/32" = 1'-0"



01 South Elevation
SCALE 3/32" = 1'-0"



seven d four

 architecture



JUL 23, 2011

Adriatica
 St. Paul's Square
 Lofts
 Mediterranean Drive
 McKinney, Texas

No.	Date	Revision Description

Exterior Elevations

A303

JUL 23, 2011

Proposed Elevations (Bldg. B)



02 South East Elevation
SCALE: 1/8" = 1'-0"



01 East Elevation
SCALE: 1/8" = 1'-0"



seven d four

 architecture



Adriatica
 St. Paul's Square
 Lofts
 Mediterranean Drive
 McKinney, Texas

No.	Date	Revision Description

Exterior Elevations

A305

Jul. 28, 2012

Copyright © 2012 by seven d four



Proposed Elevations (Bldg. B)



TOP ROW MATERIAL FINISHES BLACK
PLACED TO PROTECT FROM PROJECTING
OBJECTS FROM WINDOW, BALCONY, ETC.

01 West Elevation
SCALE 1/8"=1'-0"



seven d four

 architecture



Adriatica
 St. Paul's Square
 Lofts
 Mediterranean Drive
 McKinney, Texas

No.	Date	Revision Description

Exterior Elevations

A306
 Jul. 23, 2012

Staff Recommendation

Staff recommends approval of the proposed site plan.