


LINE TYPE LEGEND	
	BOUNDARY LINE
	EASEMENT LINE
	BUILDING LINE

LEGEND

- Δ = CENTRAL ANGLE
- P.O.B. = POINT OF BEGINNING
- IRSC = 6" IRON ROD W/ "KHA" CAP SET
- IRF = IRON ROD FOUND
- ADF = ALUMINUM DISC FOUND
- C.M. = CONTROLLING MONUMENT
- MNF = MAG NAIL FOUND
- PFC = POINT FOR CORNER

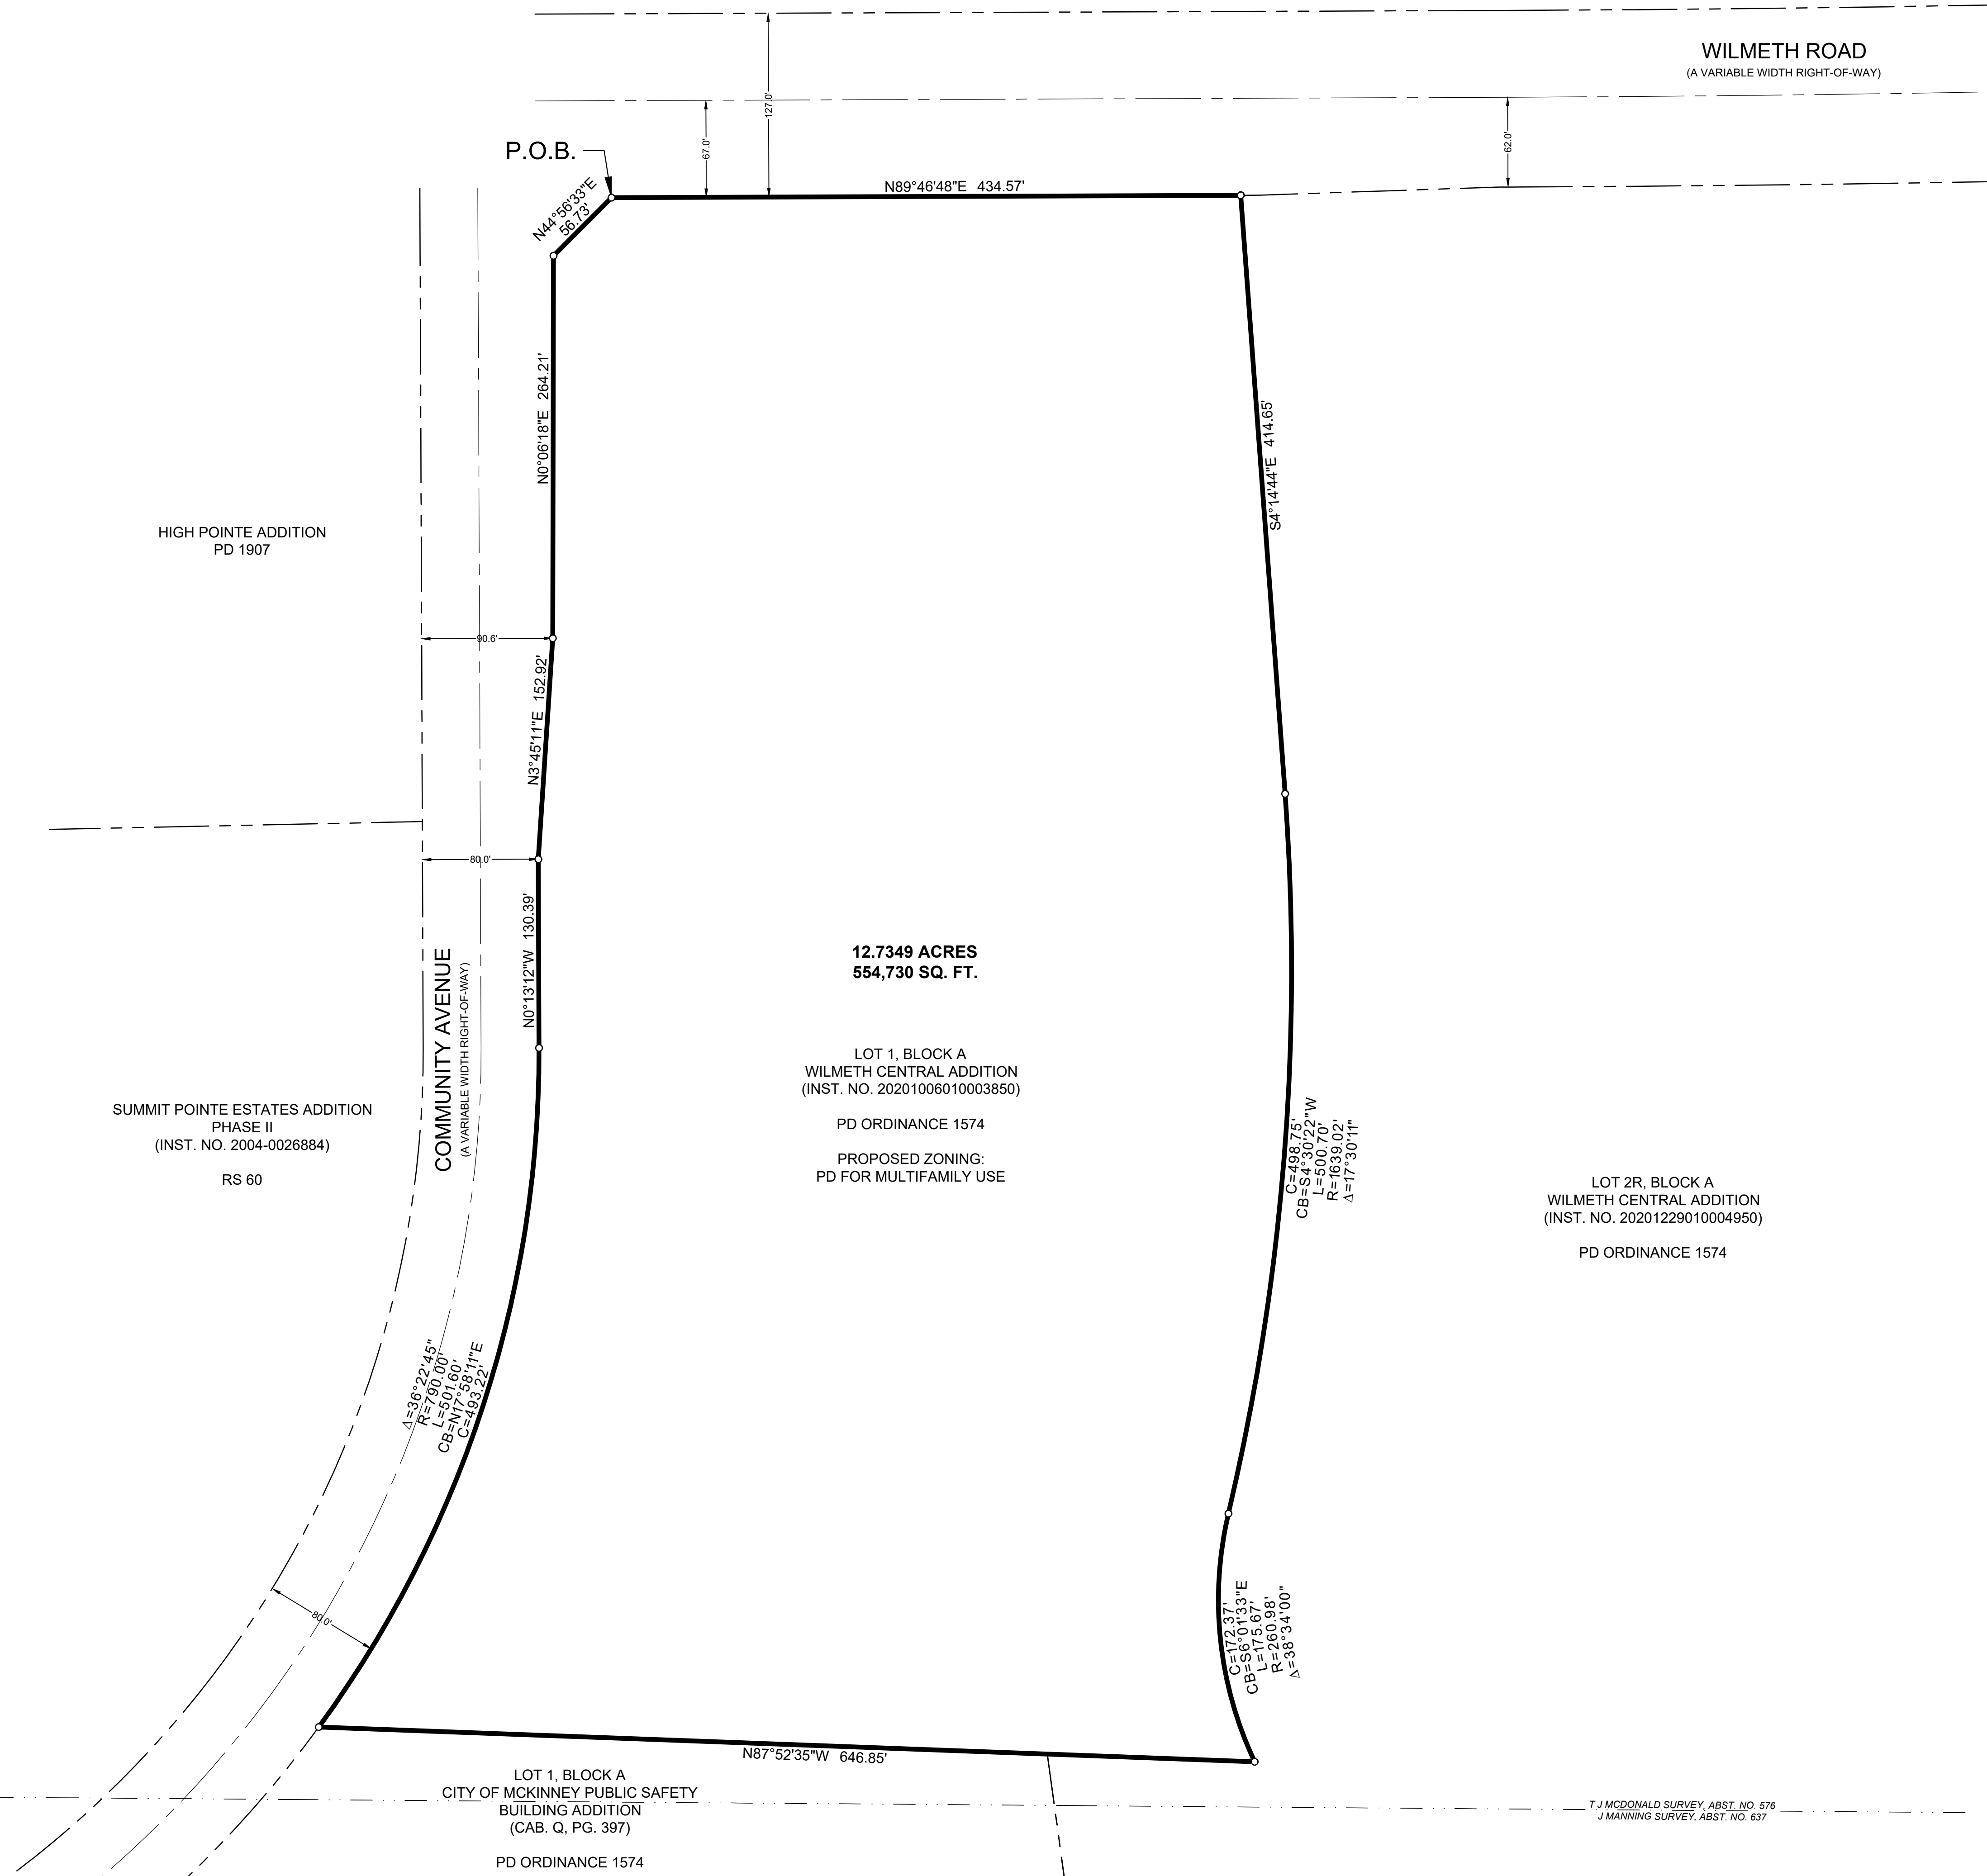

ZONING EXHIBIT
WILMETH CENTRAL ADDITION
LOT 1, BLOCK A
12.7349 ACRES
T J MCDONALD SURVEY,
ABSTRACT NO. 576
CITY OF MCKINNEY,
COLLIN COUNTY, TEXAS

Kimley»Horn

801 Cherry Street, Unit 11, # 1300 Fort Worth, Texas 76102 FIRM # 10194040 Tel. No. (817) 335-6511 www.kimley-horn.com

Scale	Drawn by	Checked by	Date	Project No.	Sheet No.
1" = 60'	MCB	JDW	9/17/2021	063226002	3 OF 3