





VICINITY MAP  
NTS

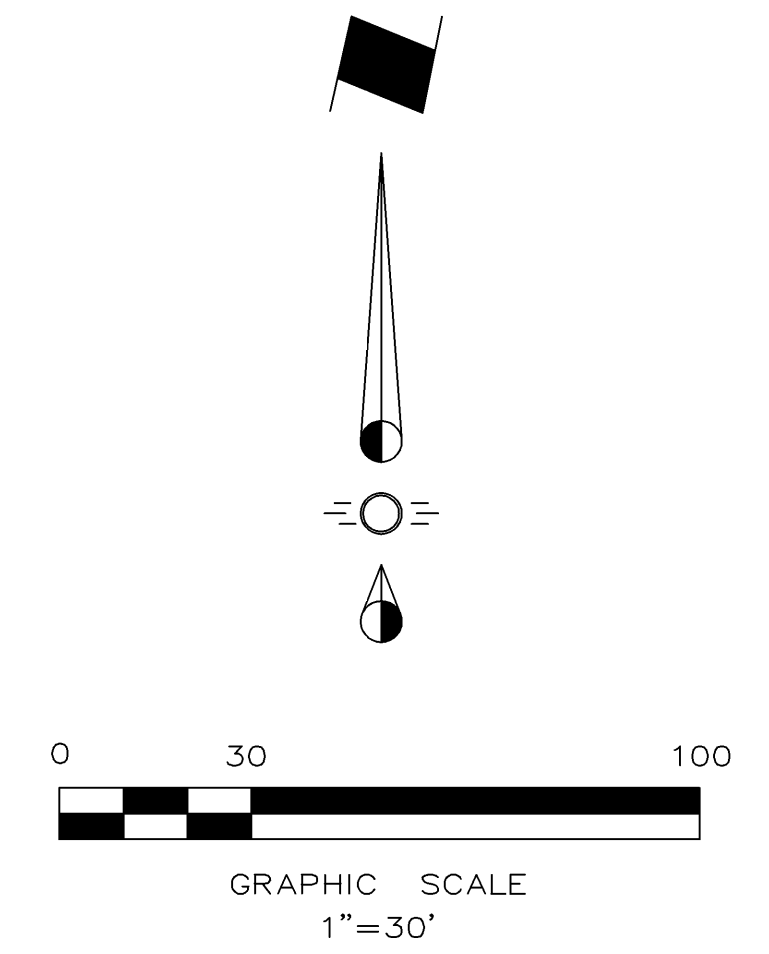

Lake Forest Drive  
(variable width right-of-way)

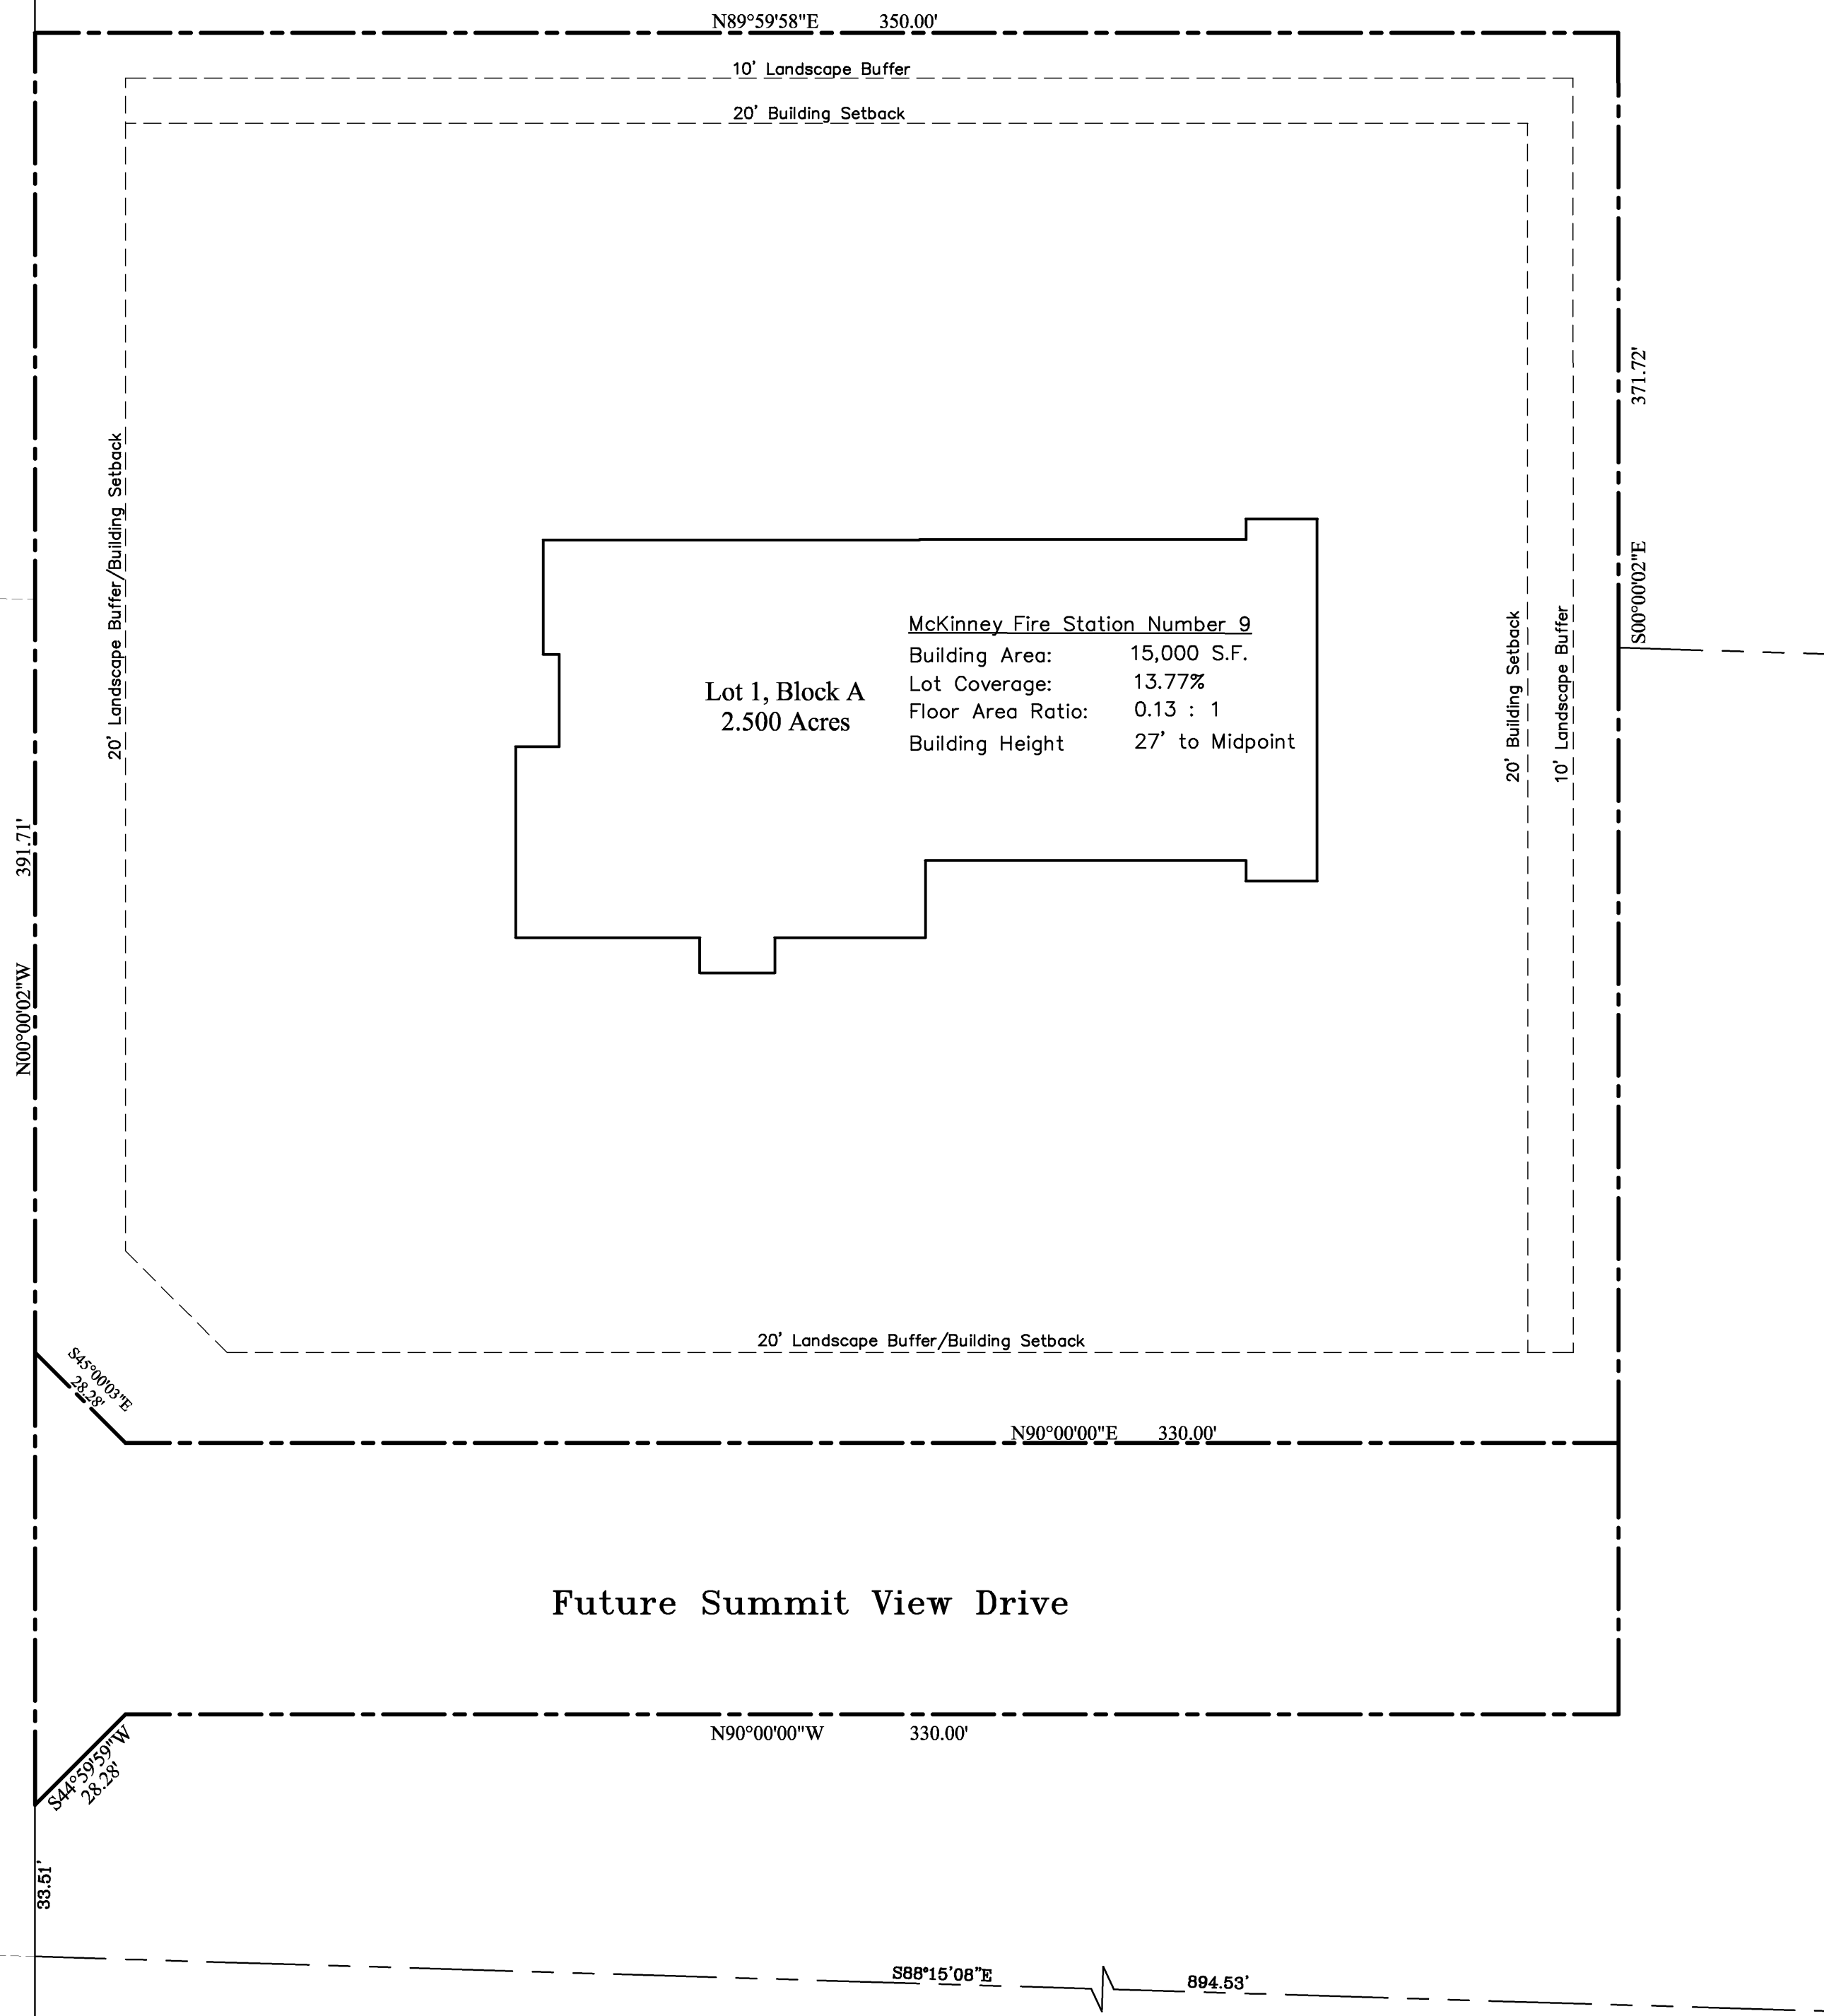

**RECEIVED**  
By Planning Department at 3:41 pm, Mar 28, 2016

**OWNER:**  
City of McKinney  
221 N. Tennessee Street  
McKinney, Texas 75070  
Phone (972) 547-7420  
Fax (972) 547-2604

**ENGINEER:**  
Cross Engineering Consultants, Inc.  
131 S. Tennessee St.  
McKinney, Texas 75069  
Phone (972) 562-4409  
Fax (972) 562-4471  
Contact: Jonathan Hake, P.E.

**ARCHITECT:**  
conduit architecture + design, LLC  
402 Parker Street  
McKinney, Texas 75069  
Phone (972) 302-9747

**SURVEYOR:**  
North Texas Surveying, LLC  
1515 South McDonald St. Suite 110  
McKinney, Texas 75069  
Phone (469) 424-2074  
Fax (469) 424-1997

Issue Dates:	Revisions:	Date:
1 03/23/2016	1	
2 03/28/2016	2	
3	3	
4	4	
5	5	
6	6	

**CROSS ENGINEERING CONSULTANTS**  
131 S. Tennessee St. McKinney, Texas 75069  
972.562.4409 Texas P.E. Firm No. F-5935

Drawn By: C.E.C.I. Checked By: C.E.C.I. Scale: 1" = 30'

THIS DOCUMENT IS RELEASED FOR THE PURPOSE OF INTERIM REVIEW UNDER THE AUTHORITY OF JONATHAN D. HAKE, P.E. NO. 94738 ON 03/28/16. IT IS NOT TO BE USED FOR CONSTRUCTION, BIDDING, OR PERMIT PURPOSES.

**COMPLEX PLAN**  
**MCKINNEY FIRE STATION #9**  
**LOT 1, BLOCK 1**  
**MCKINNEY F.S. NUMBER 9 ADDITION**  
**CONDUIT ARCHITECTURE + DESIGN, LLC**  
**CITY OF MCKINNEY, TEXAS**

Sheet No.  
**CP**  
Project No.  
16015

MCKINNEY FIRE STATION #9