


Case No. 13-193Z

Piazza Chapel

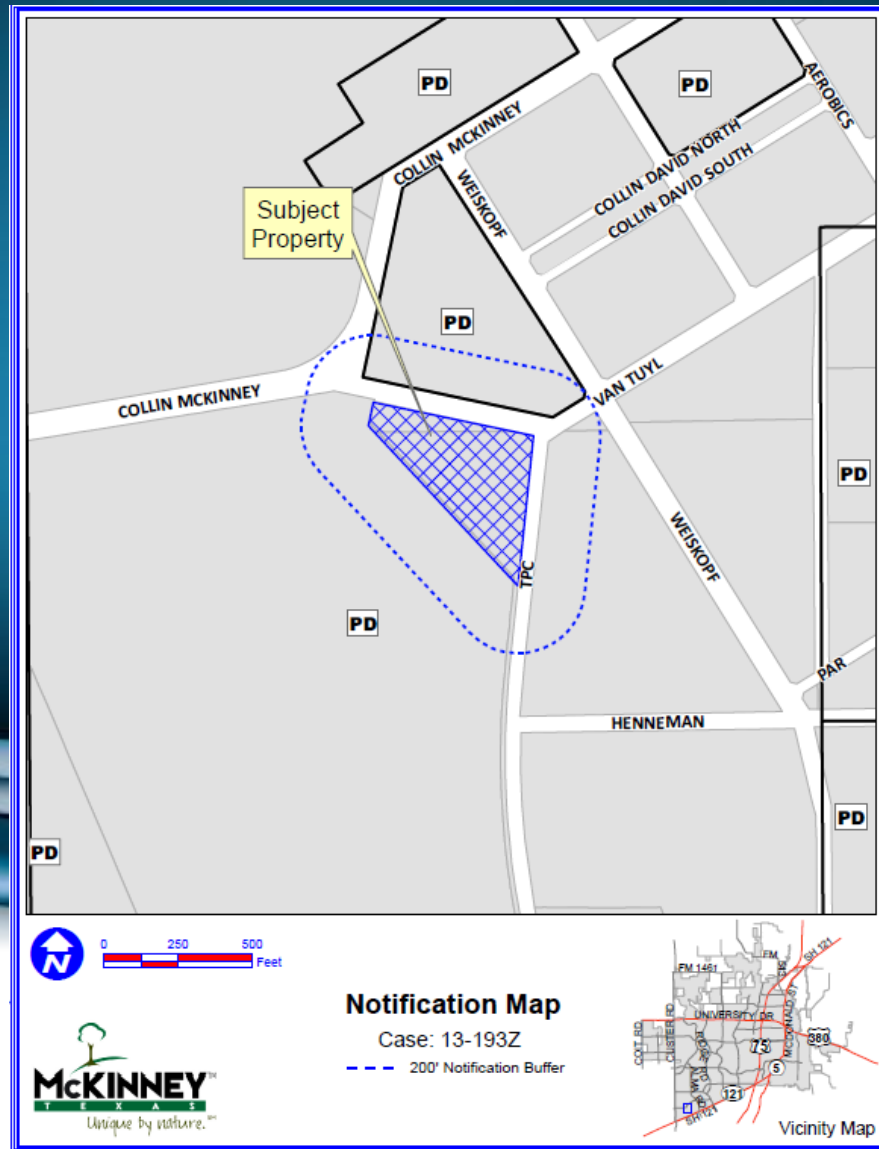


Location Map



Aerial Exhibit




Zoning Exhibit

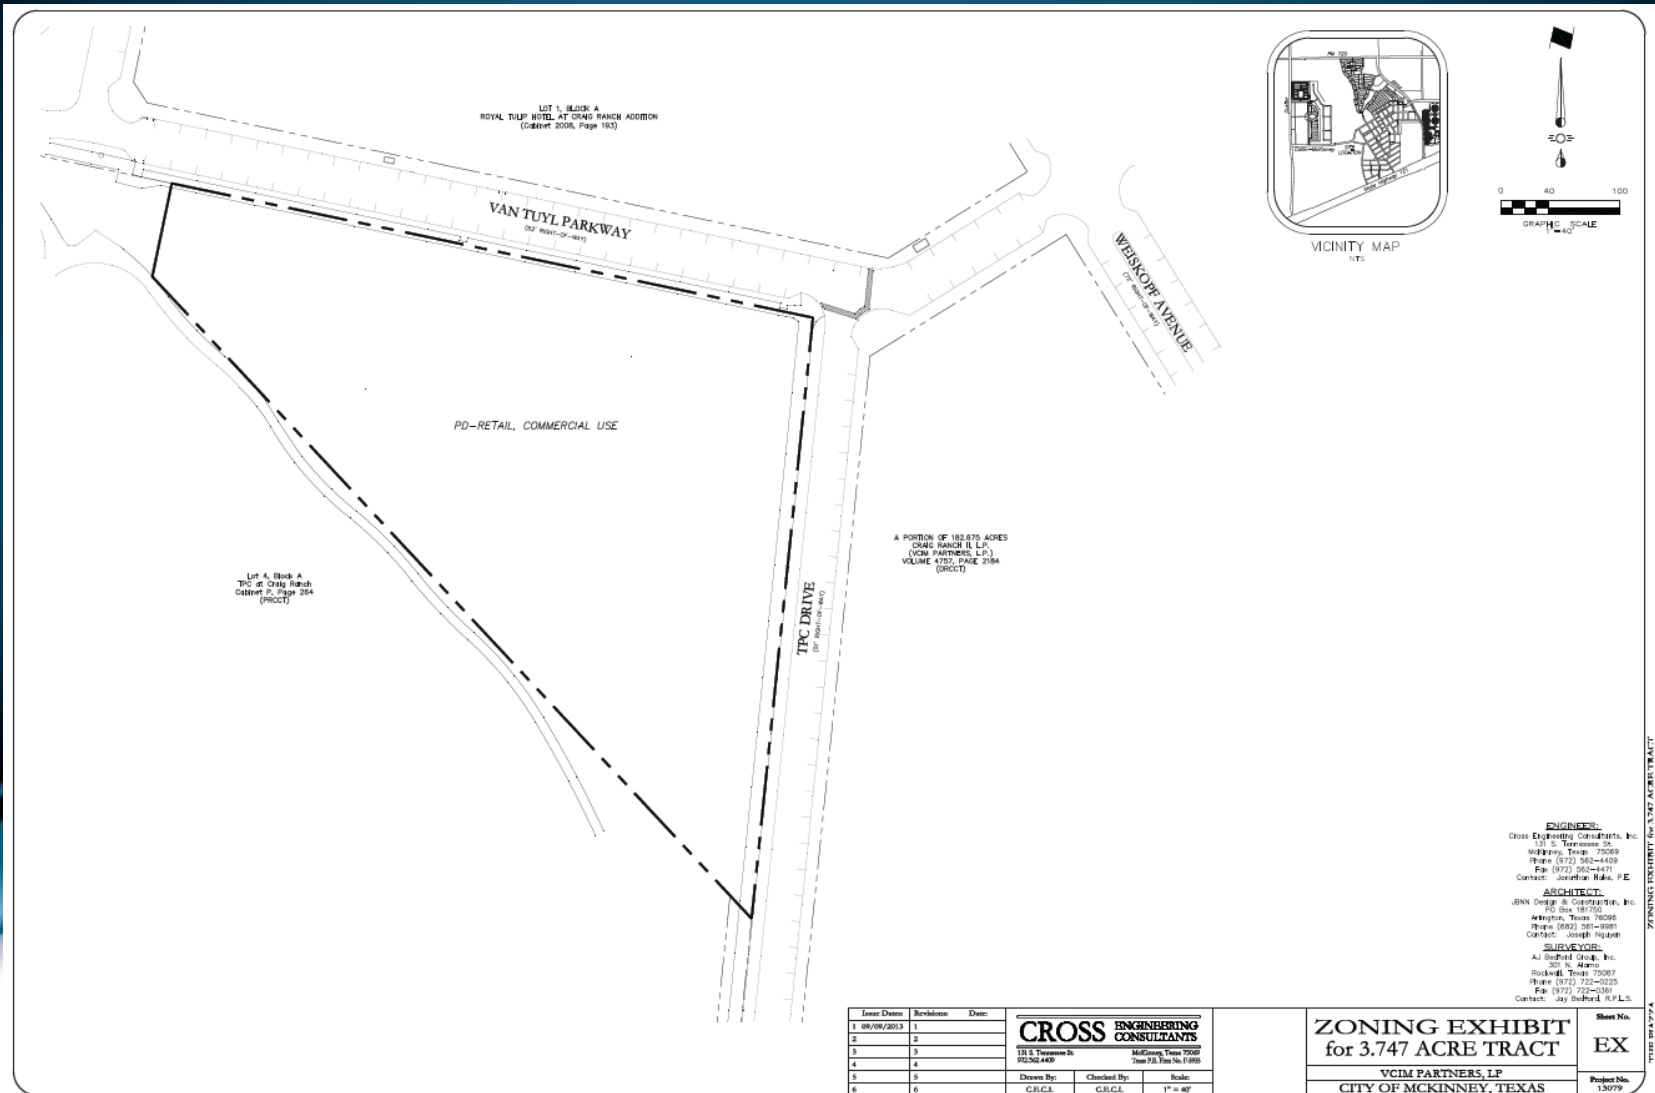

ZONING EXHIBIT for 3.747 ACRE TRACT


Concept Plan

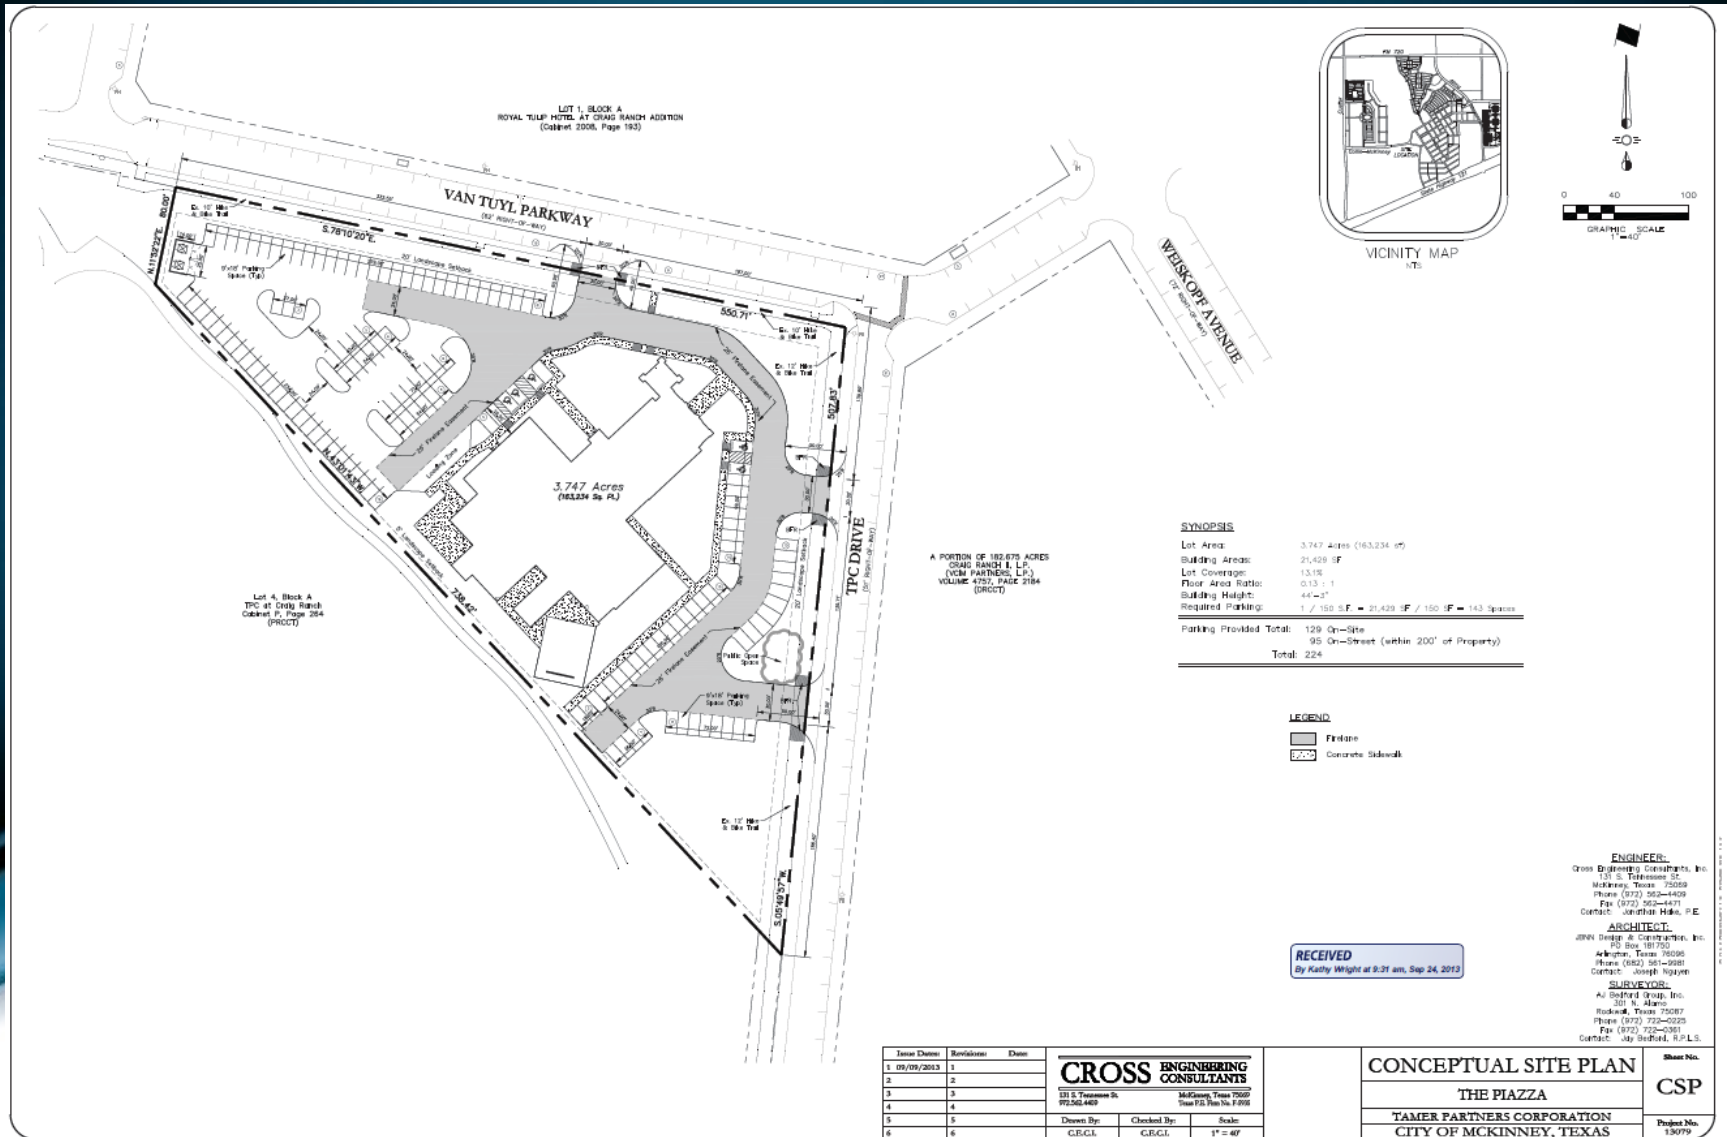

Elevations




Elevations

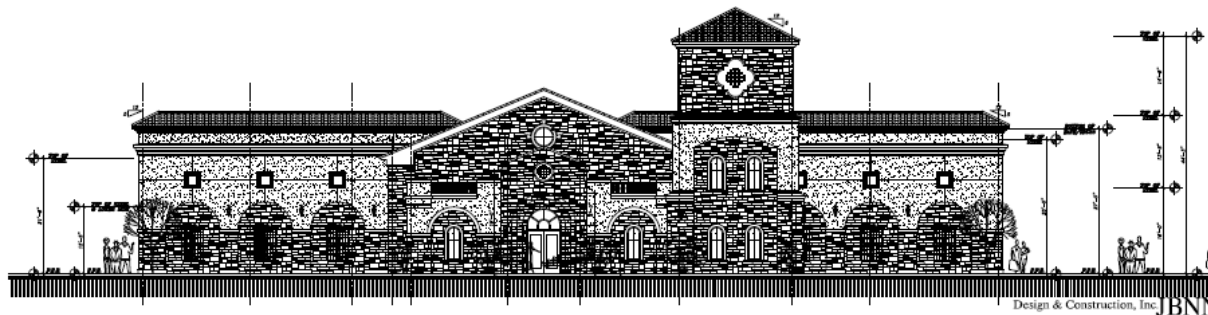

FRONT ELEVATION

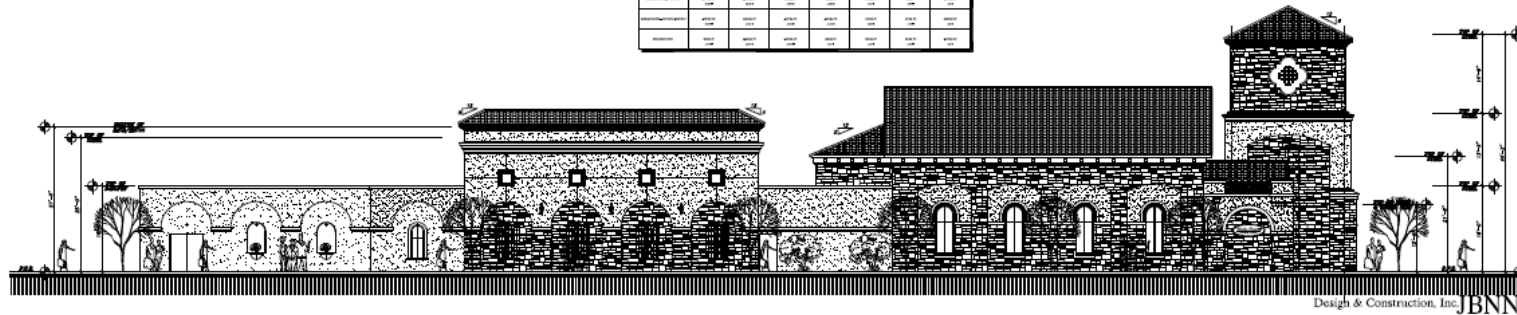


SIDE ELEVATION - TPC DRIVE

THE PIZZA - CONCEPTUAL BUILDING ELEVATION

JBN
Design & Construction, Inc.



Elevations

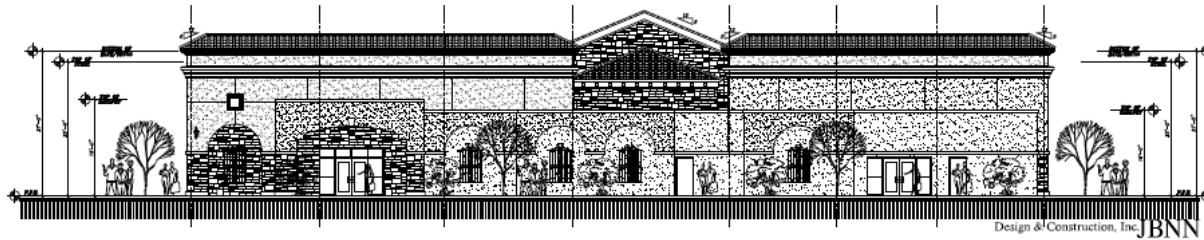

REAR ELEVATION


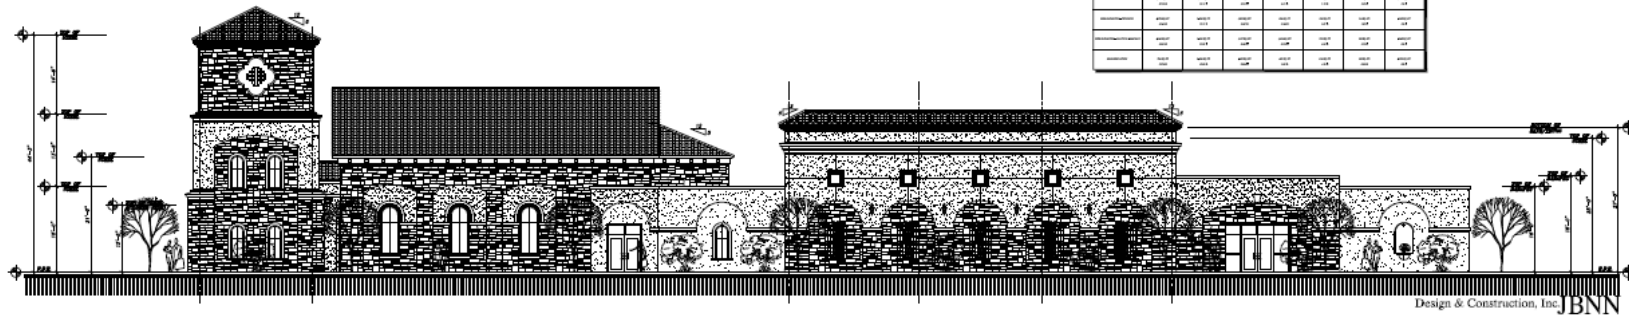

SIDE ELEVATION - VAN TUYL PARKWAY

THE PIZZA - CONCEPTUAL BUILDING ELEVATION

JBNN
 Design & Construction, Inc.
