




RECEIVED


By Kathy Wright at 1:56 pm, Sep 09, 2013

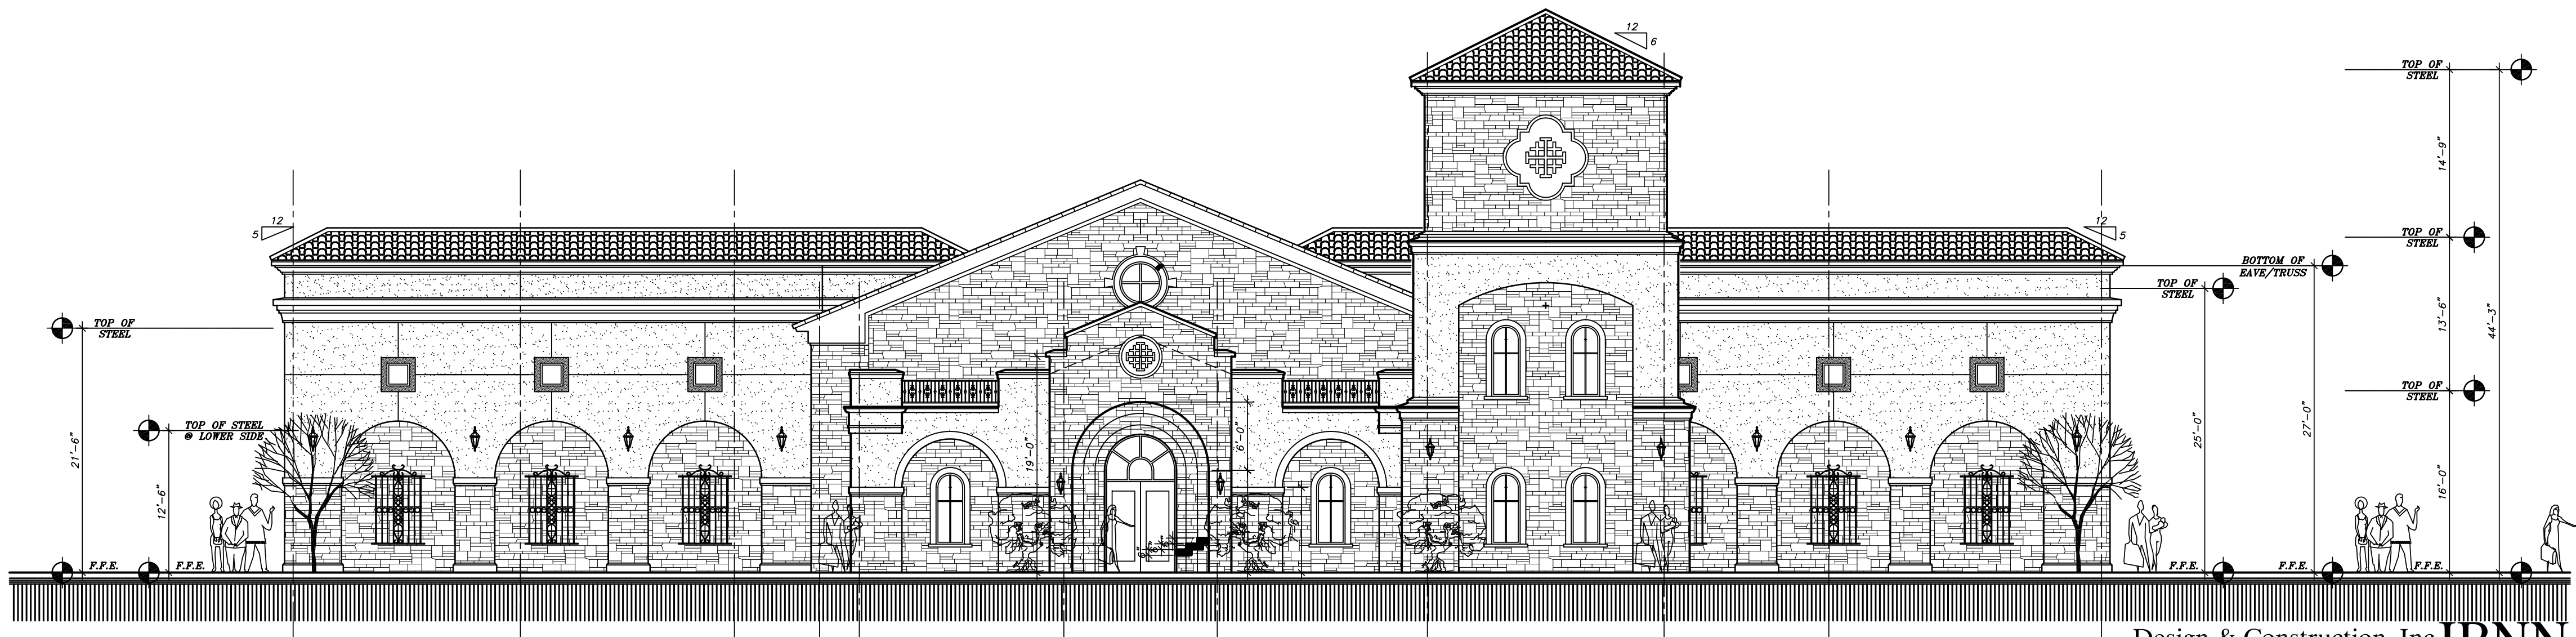

Design & Construction, Inc. JBNN

FRONT ELEVATION

INDIVIDUAL ELEVATION - MATERIALS & PERCENTAGES CALCULATION							
ELEVATION	BUILDING EXTERIOR ELEVATION MATERIALS & PERCENTAGES						TOTAL 100%


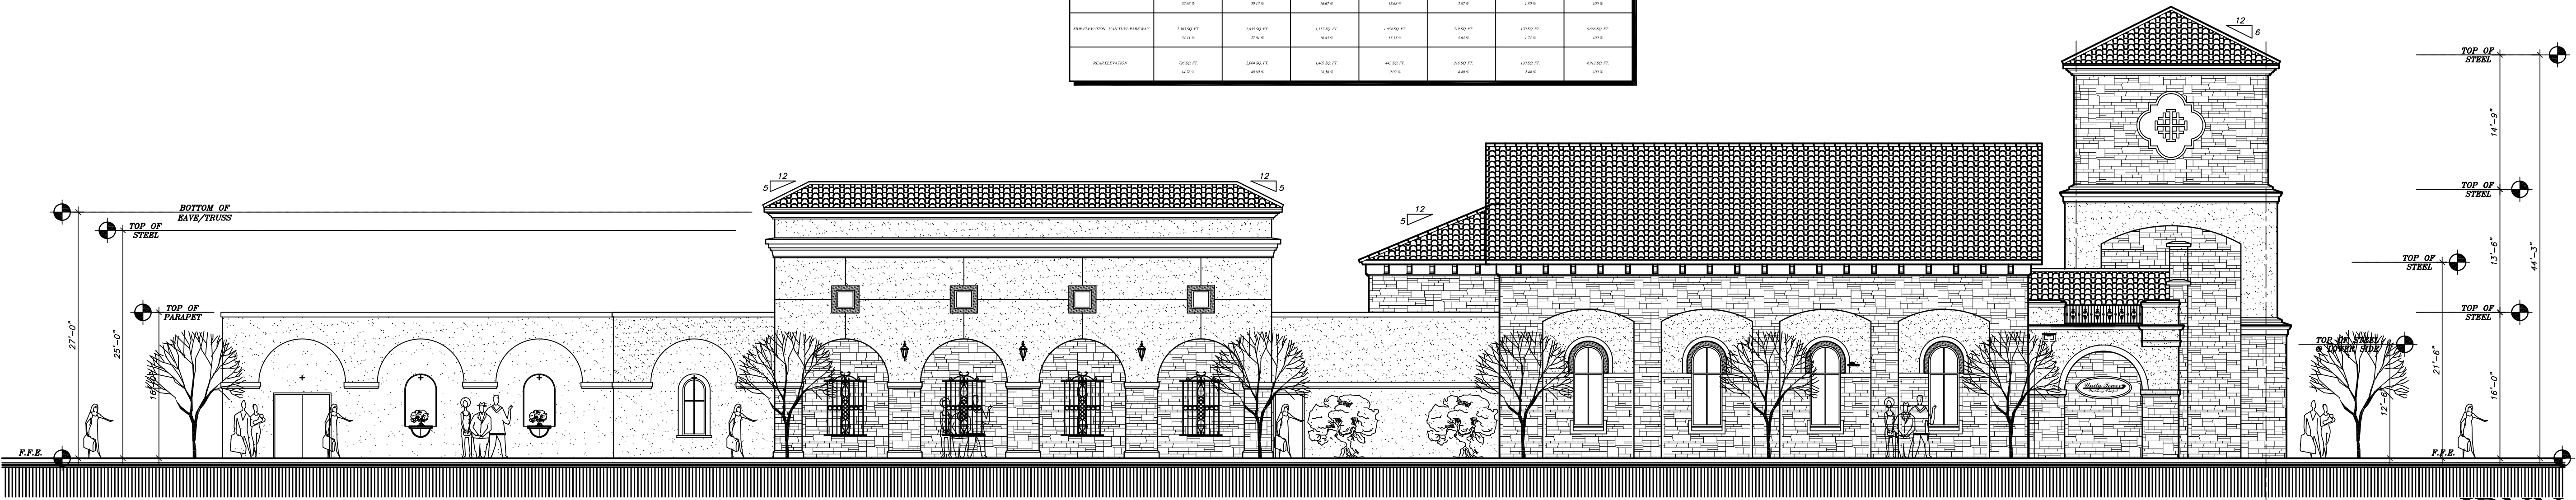

Design & Construction, Inc. JBNN


SIDE ELEVATION - TPC DRIVE

JBNN

Design & Construction, Inc.

THE PIZZA - CONCEPTUAL BUILDING ELEVATION

P.O. Box 181750
Arlington, TX 76016
682.1.561.1388 | 682.1.561.1816
jnguyen.jbnn@gmail.com & jnguyen.jbnn@gmail.com

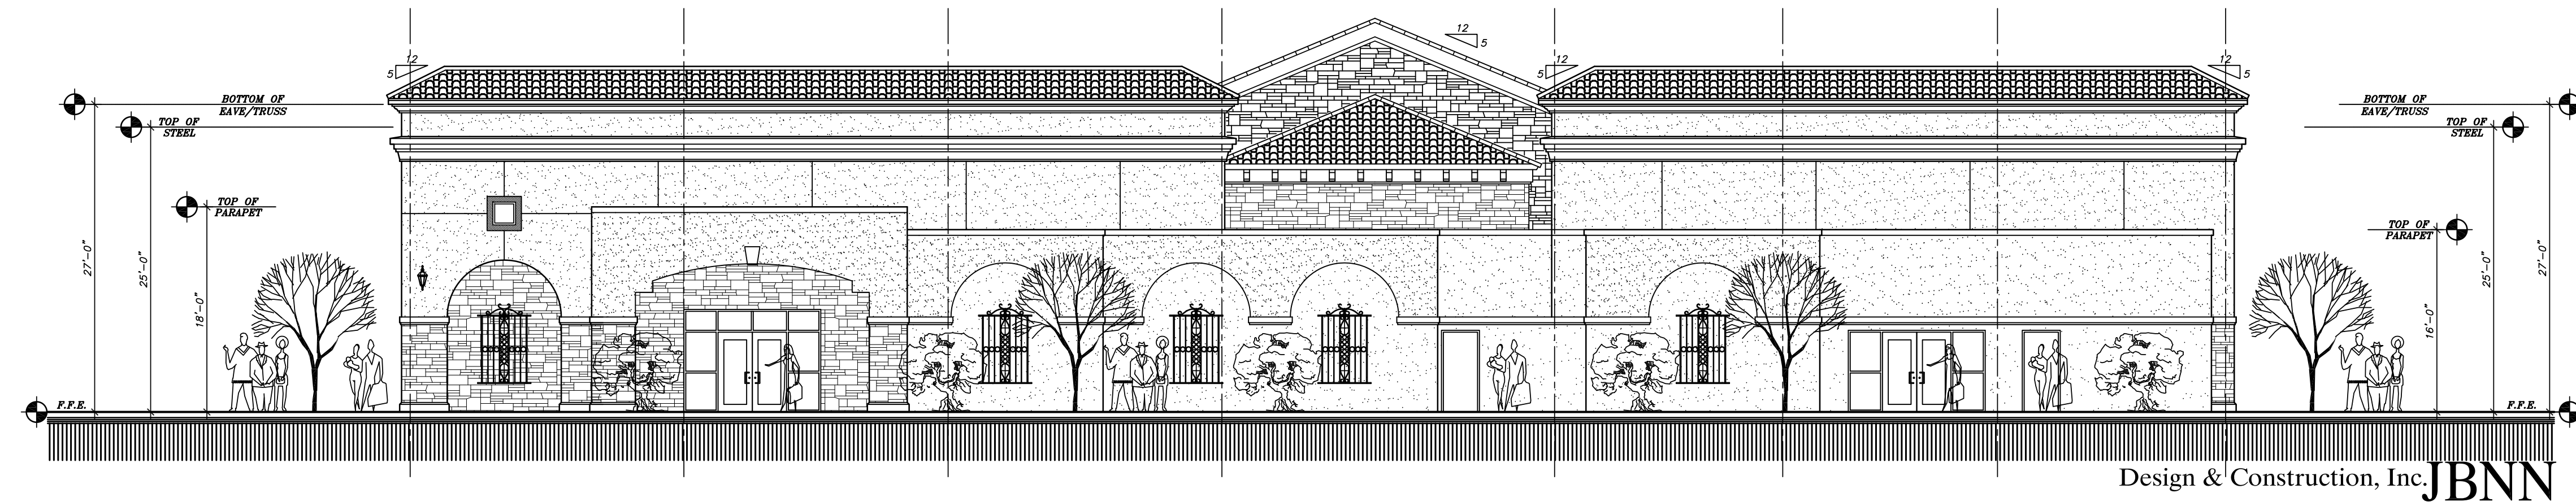

REAR ELEVATION

