
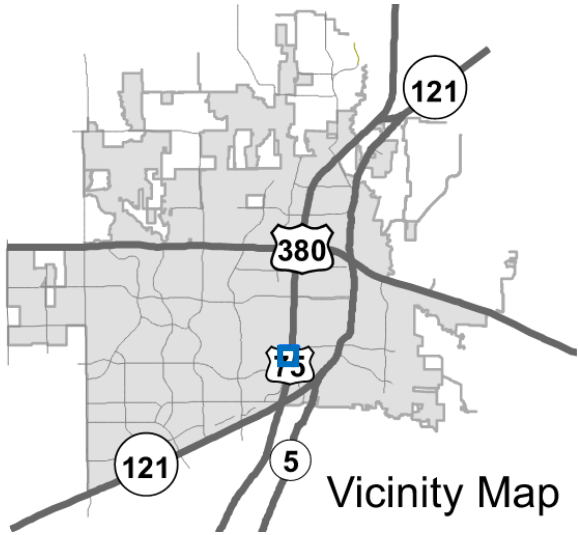




Eldorado Park Rezone

22-0100Z


Location Map

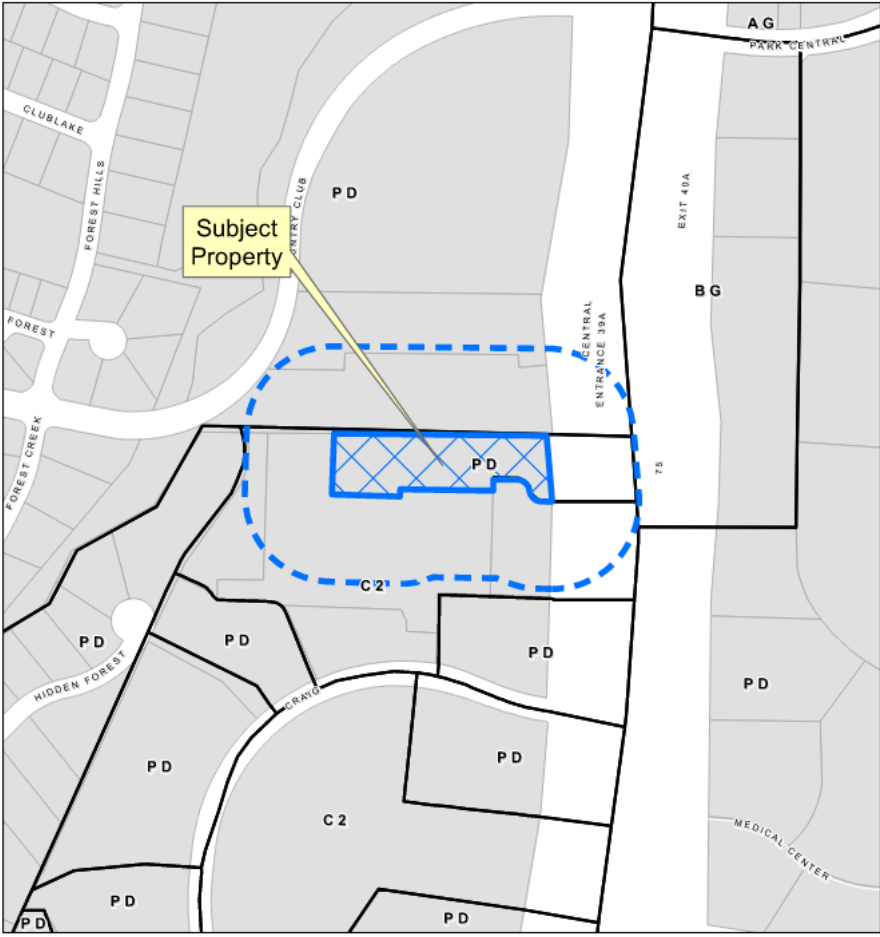

Aerial Exhibit

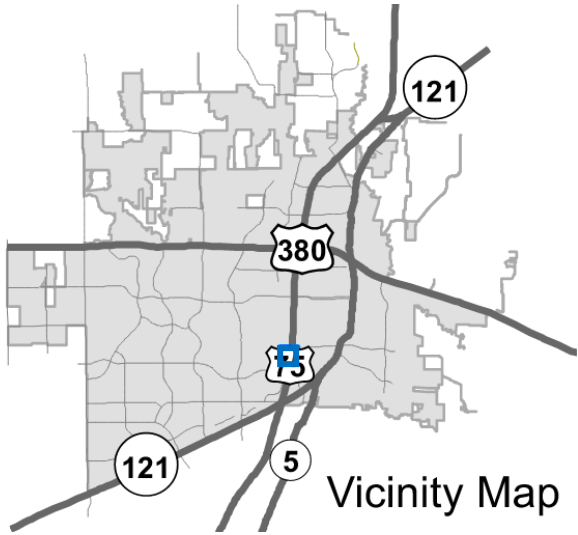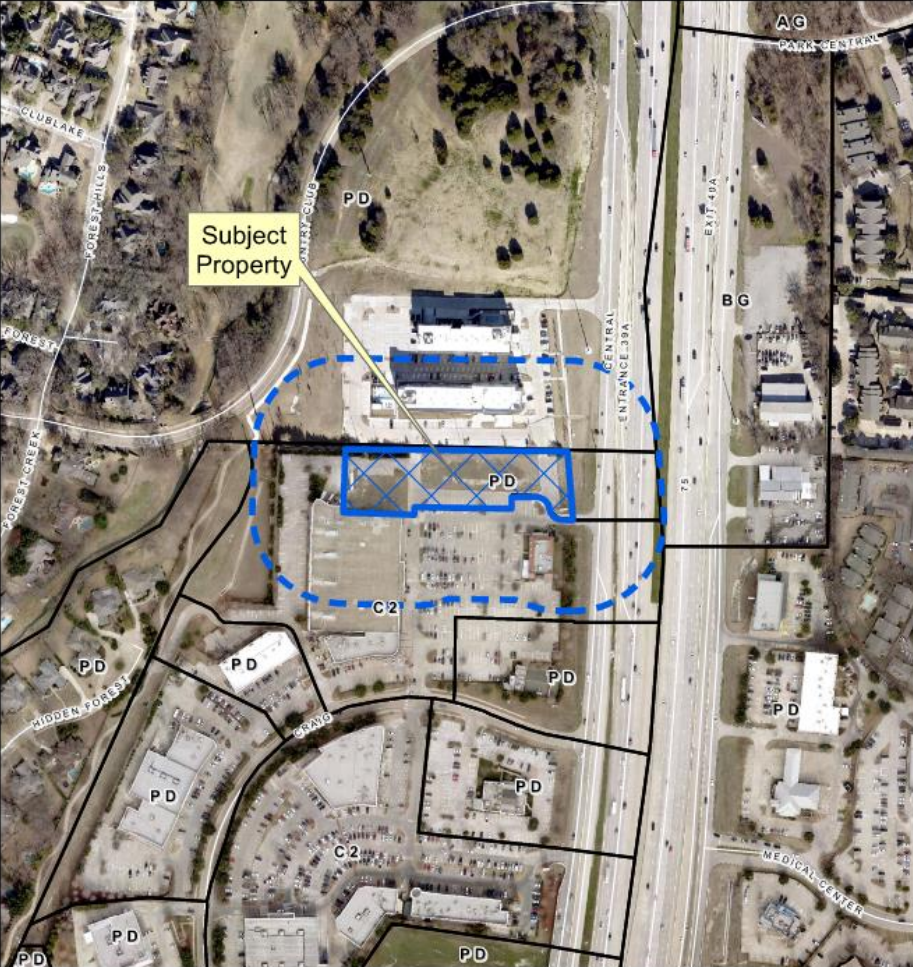

Proposed Zoning Exhibit

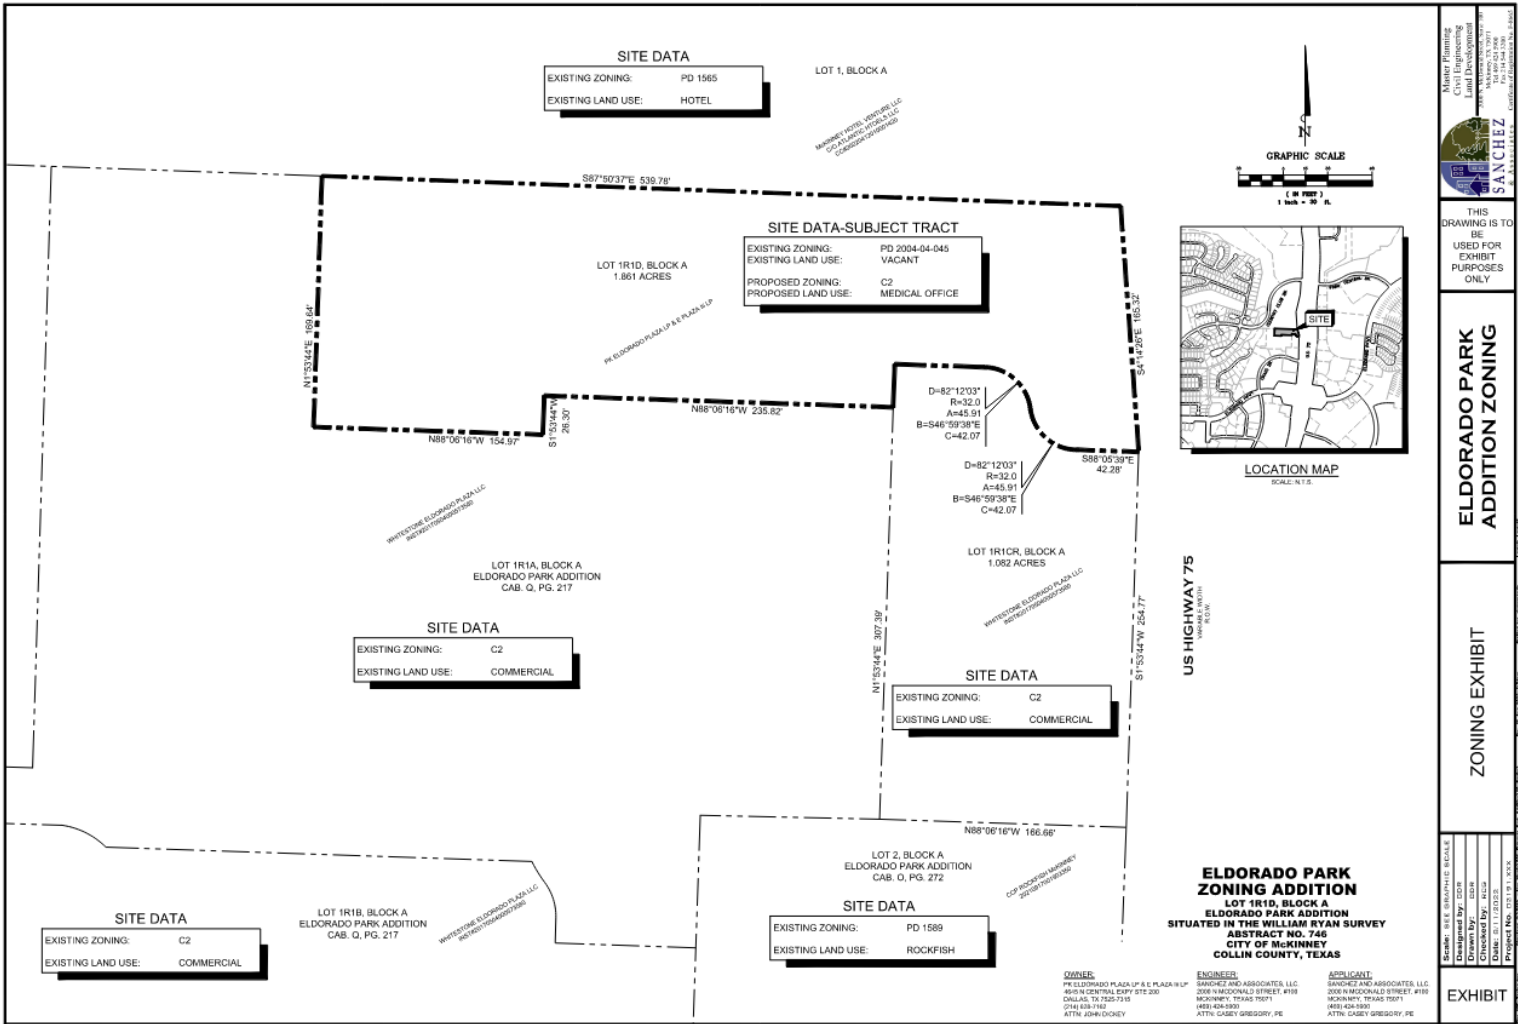

 Civil Engineering
SANCHEZ

THIS DRAWING IS TO BE USED FOR EXHIBIT PURPOSES ONLY

ELDORADO PARK ADDITION ZONING

ZONING EXHIBIT


EXHIBIT



