
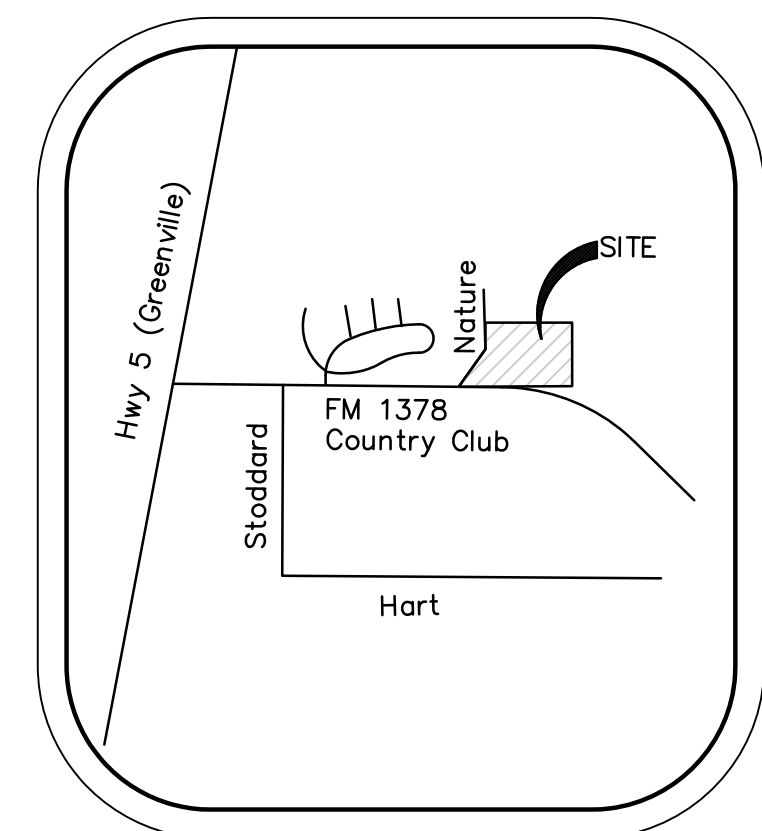
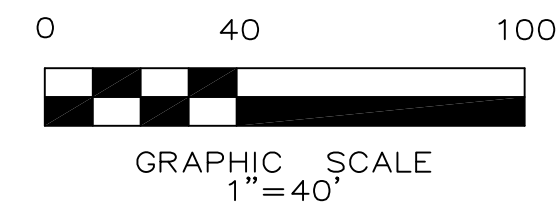


EXISTING ZONING: PD 98-08-45

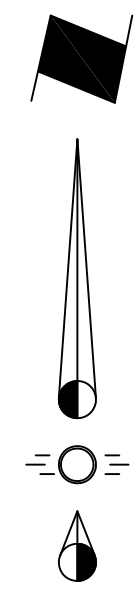

VICINITY MAP
NTS

SITE DATA TABLE	
Zoning:	Existing: AG Proposed: PD for Single Family
Area Information:	5.95 Acres, located in the City of McKinney, Collin County, Texas.

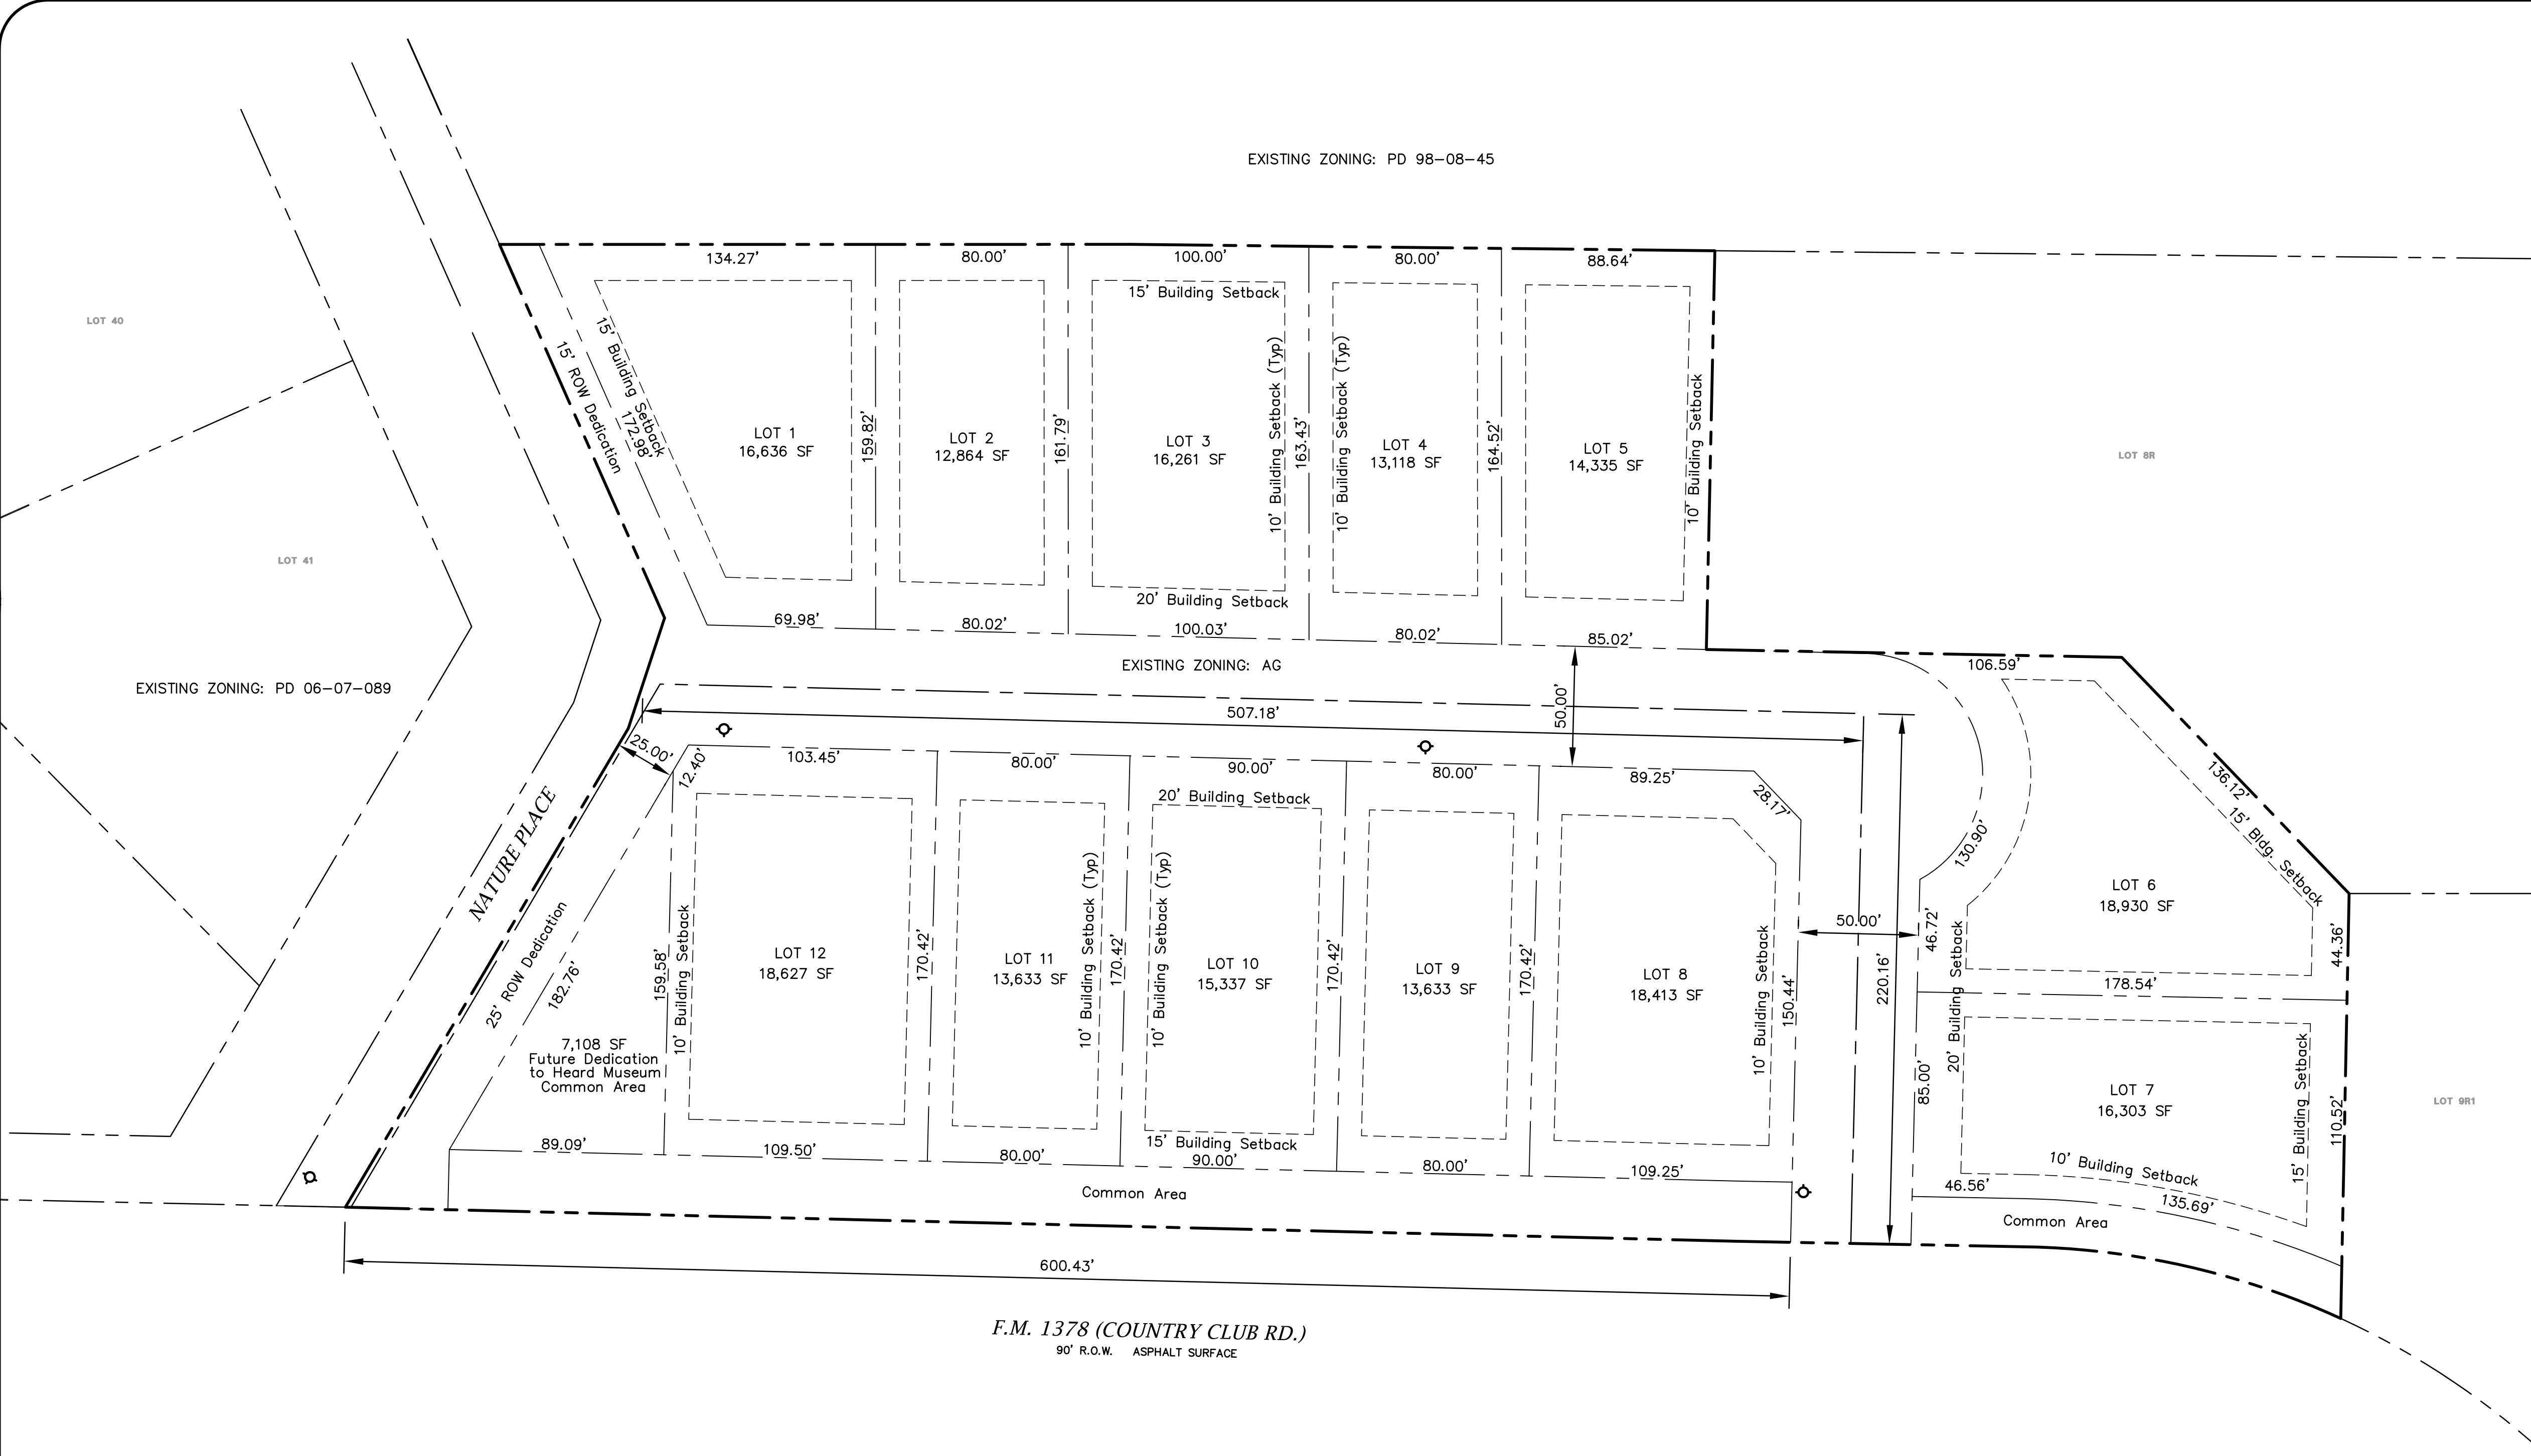


Exhibit C

Issue Dates:	Revisions:	Date:
1	1	
2	2	
3	3	
4	4	
5	5	
6	6	

CROSS ENGINEERING CONSULTANTS
 131 S. Tennessee St. McKinney, Texas 75069
 972.562.4409 Texas P.E. Firm No. F-5935

Drawn By: C.E.C.I. Checked By: C.E.C.I. Scale: 1"=40'

Zoning Exhibit

Honey Creek Addition

M. Hart Survey Abstract No. 447
City of McKinney, Texas

Sheet No.
ZE
Project No.
12116-A

HONEY CREEK ADDITION