


North Graves Street

West University Drive

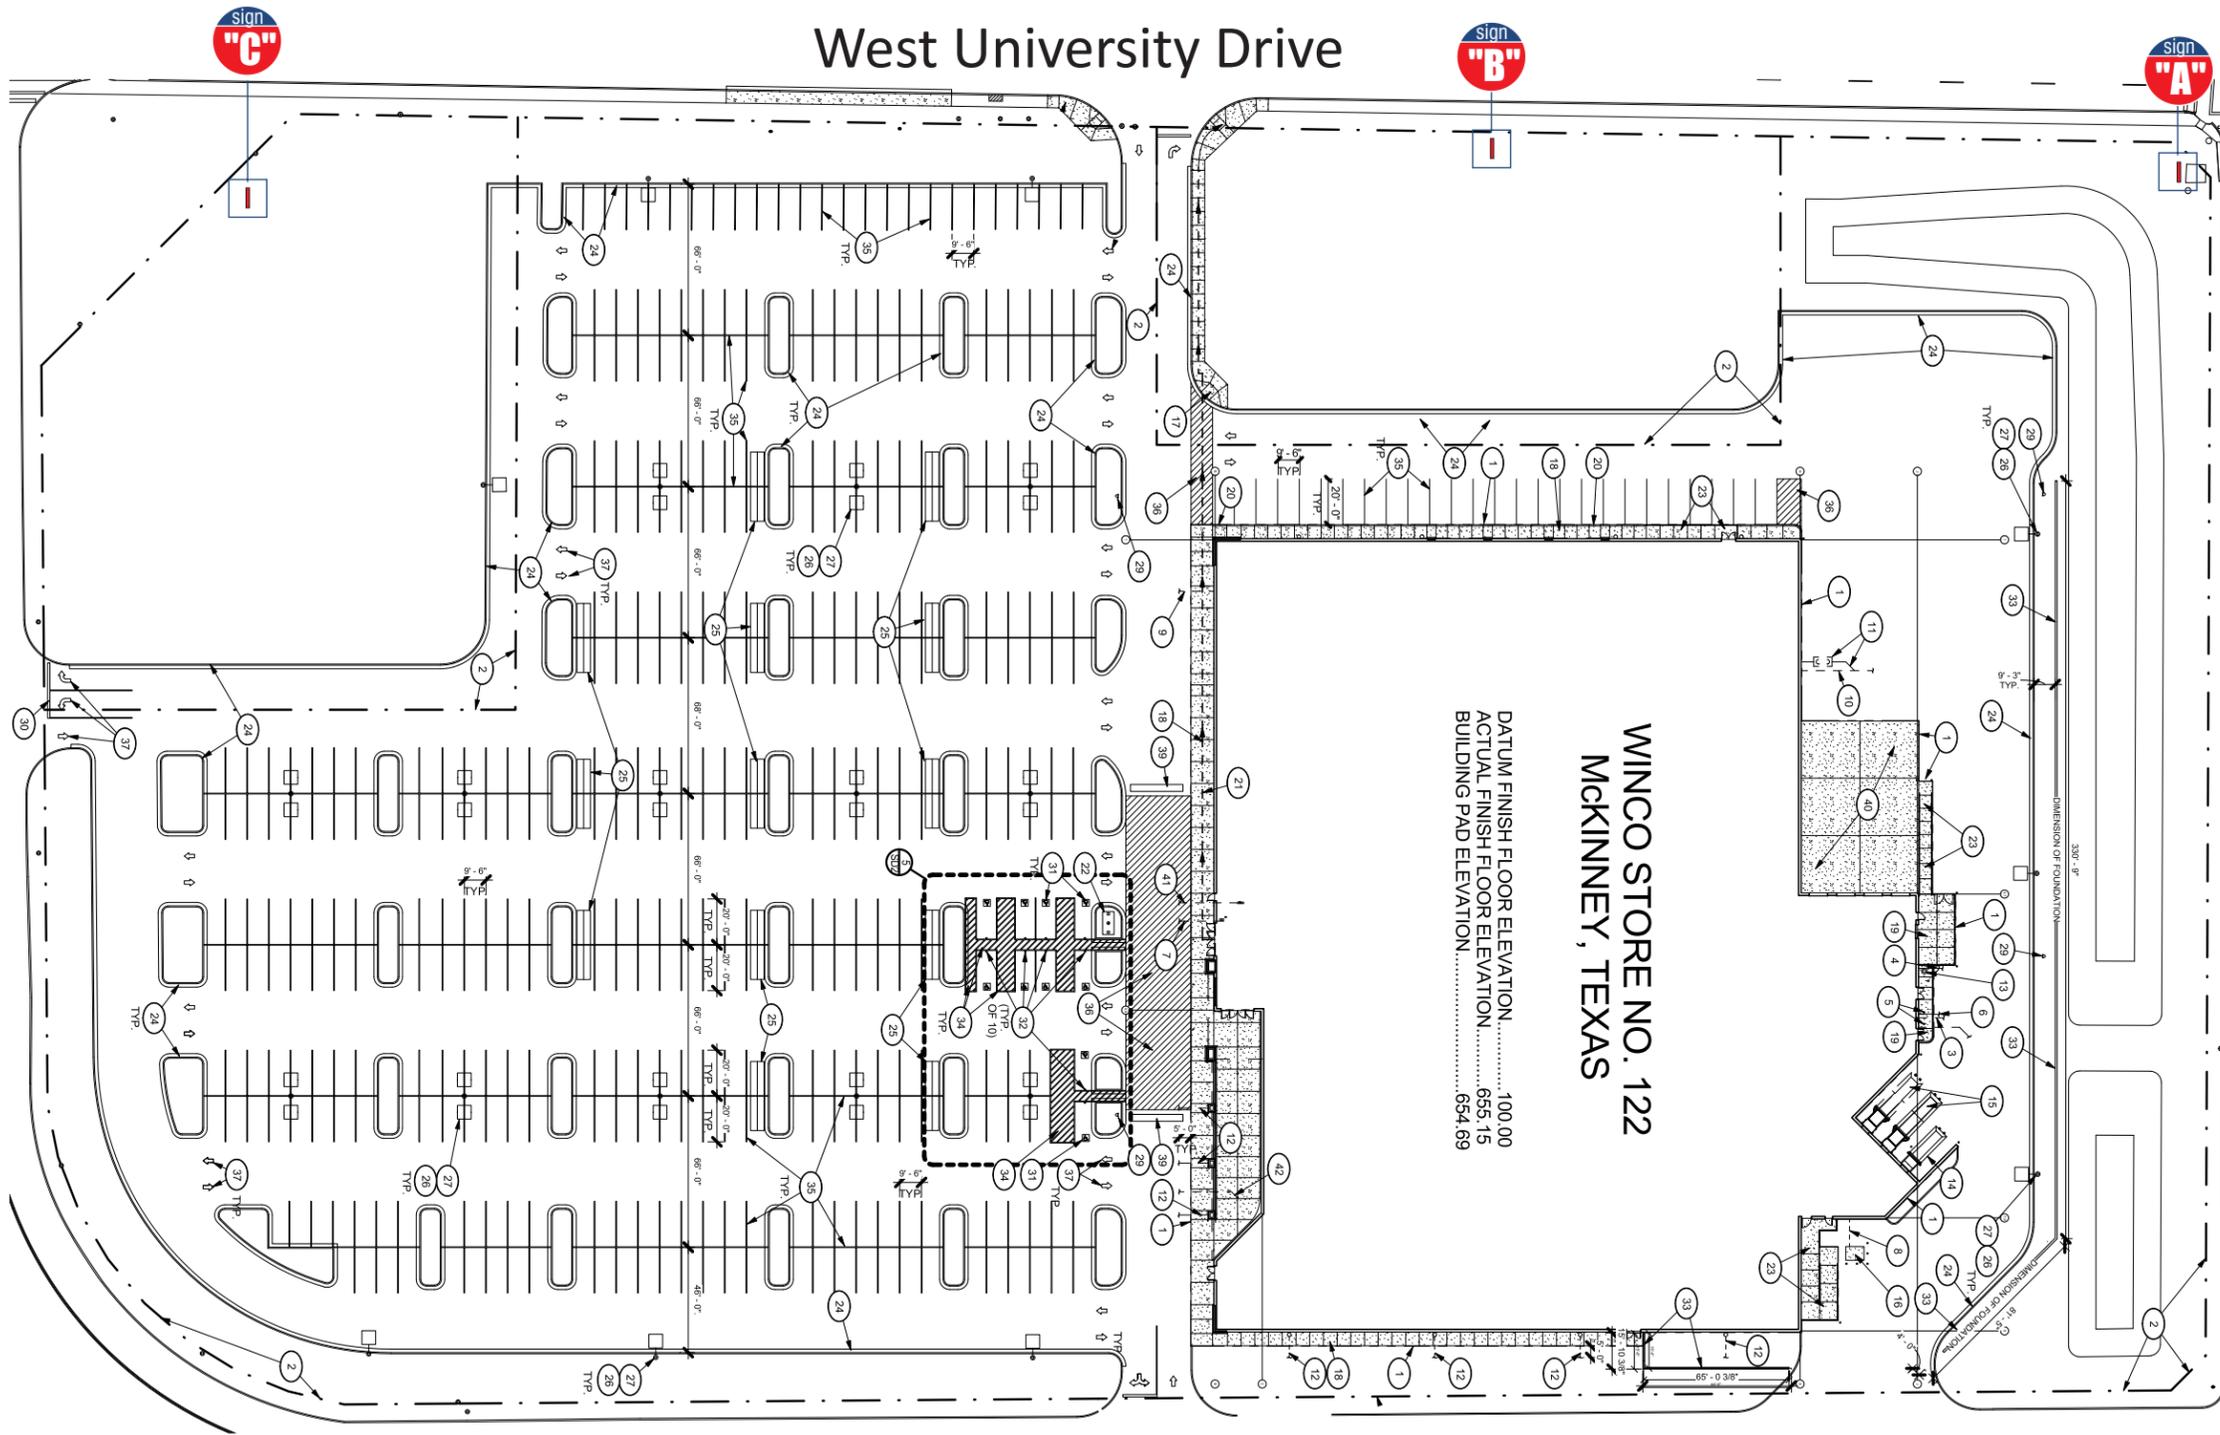

WINCO STORE NO. 122
MCKINNEY, TEXAS

DATUM FINISH FLOOR ELEVATION..... 100.00
ACTUAL FINISH FLOOR ELEVATION..... 655.15
BUILDING PAD ELEVATION..... 654.69

Harroun Street

Exhibit B

RECEIVED
By Kathy Wright at 10:59 am, Jun 11, 2013

Mfg. & Install D/F Monument Display @ University Dr.
scale: NTS

Mfg. & Install D/F Monument Display @ University Dr.
scale: NTS

Mfg. & Install D/F Monument Display @ Graves St.
scale: NTS

It is the intent and purpose of this color rendering to provide a basic color representation of your sign finish and color. However, digital media and printed colors will vary from actual paint finish and color. Existing painted surfaces will have a perceptible difference in shade and sheen from your sign finish. Providing a sample of the paint you wish to match or a Matthews paint color formula will minimize the differences.

16265 Star Road Nampa, ID 83687 toll free: 800.592.8058 tele: 208.345.4020 fax: 208.336.9886 www.imagenational.com

	PROJECT TITLE:	WinCo FOODS store # 122	LOCATION:	DATE:	DRAWN BY:	UNDERWRITERS LABORATORIES ELECTRIC SIGN	NAMPA PLANT - UL # 433195-001	page # 1 of 7
			1800 N. Graves St. McKinney, TX. 75069	03.07.2013	S. Carico			
				S.O.:	COMPUTER FILE:			
				ACCOUNT EXEC.:	REVISION:			

© 2013 image national signs. This design is an original work of authorship by Image National, Inc. (image) which owns the copyright protection by the copyright law of the United States (title 17, U.S. Code). All rights are reserved by image and, until the use of this design is authorized by image in writing, image owns the exclusive rights to: a) reproduce this design in copies, in graphic form or as a sign; b) prepare derivative works based upon the design; c) distribute copies of the design by sale or other transfer of ownership; and d) display the design publicly.