




EAST ELEVATION

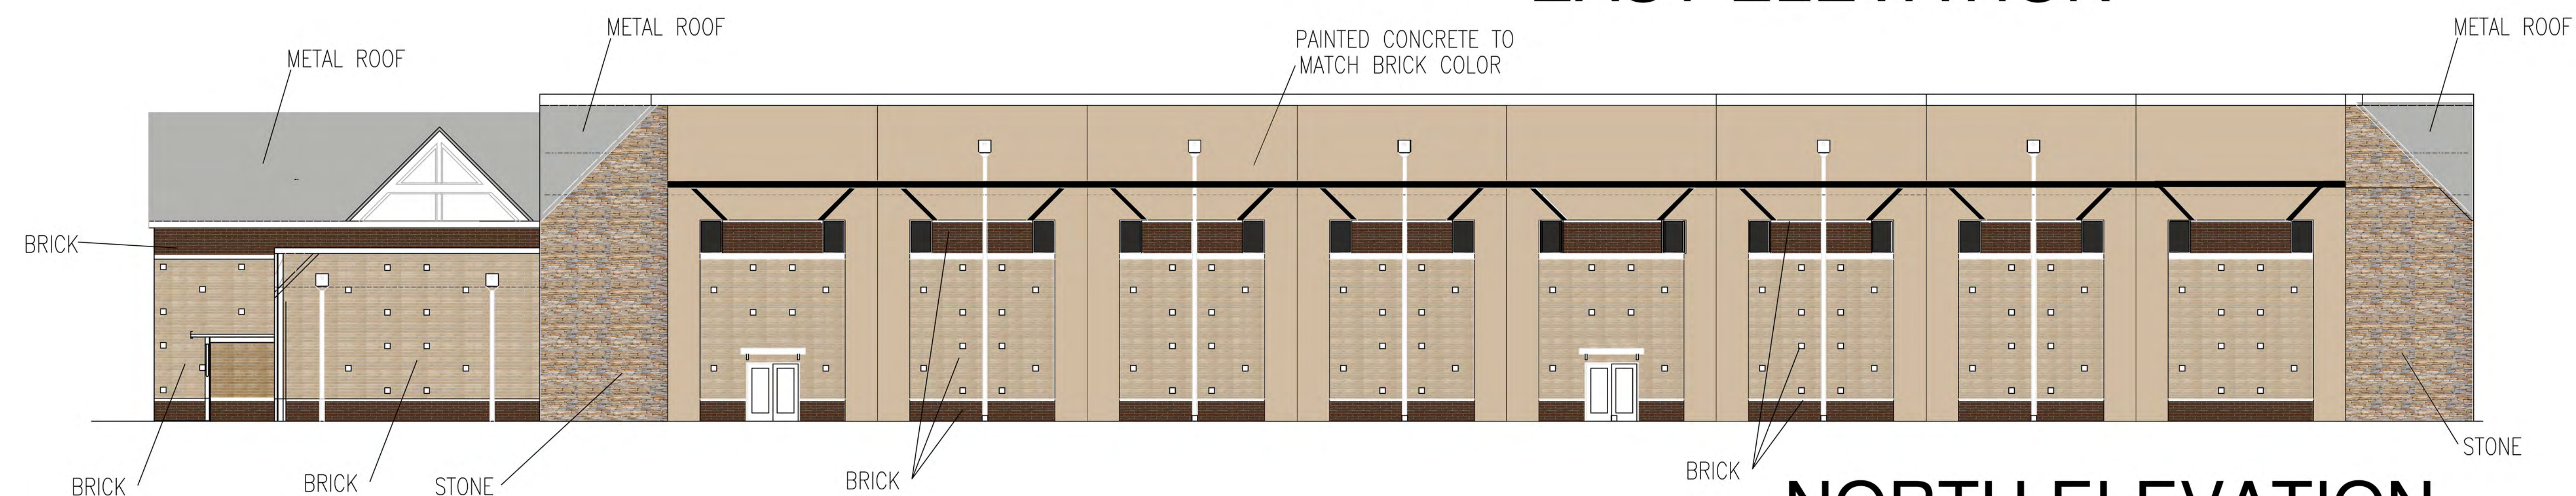

NORTH ELEVATION

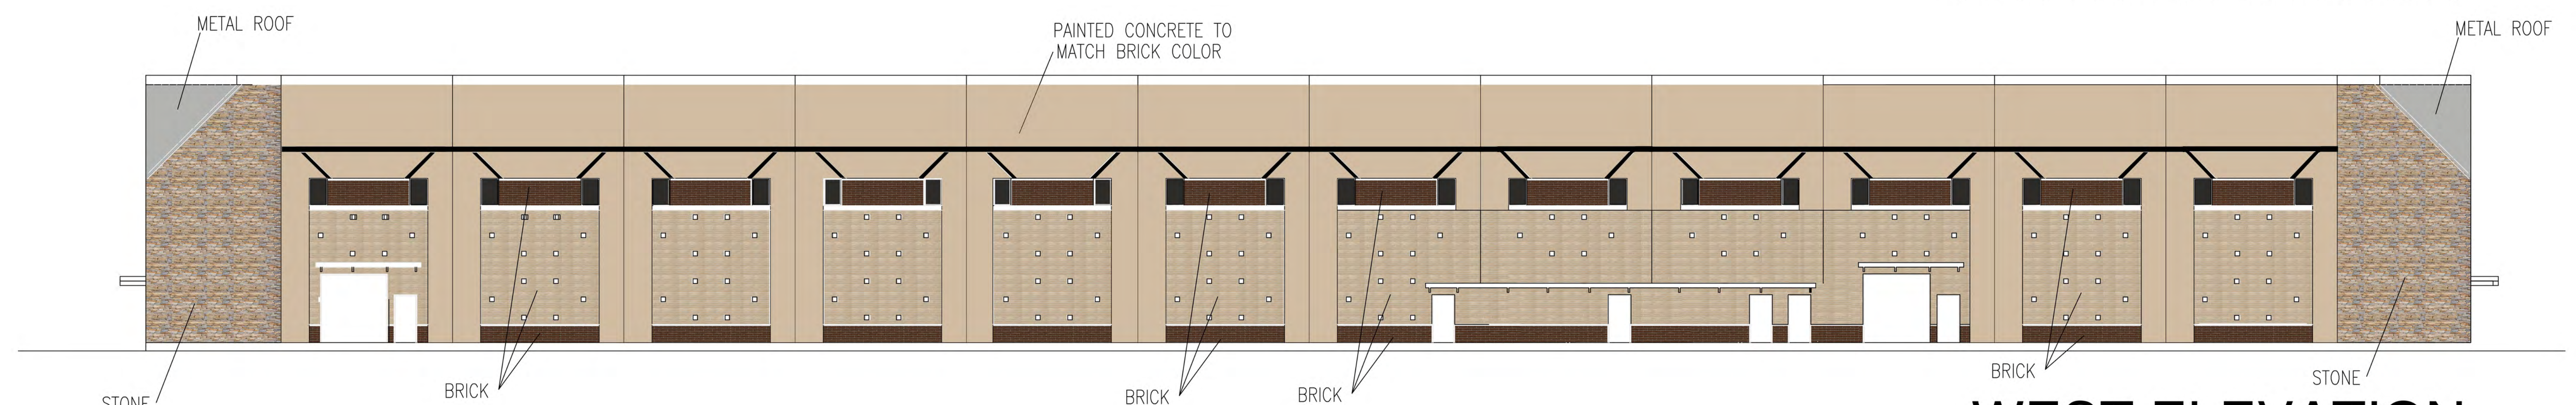

WEST ELEVATION

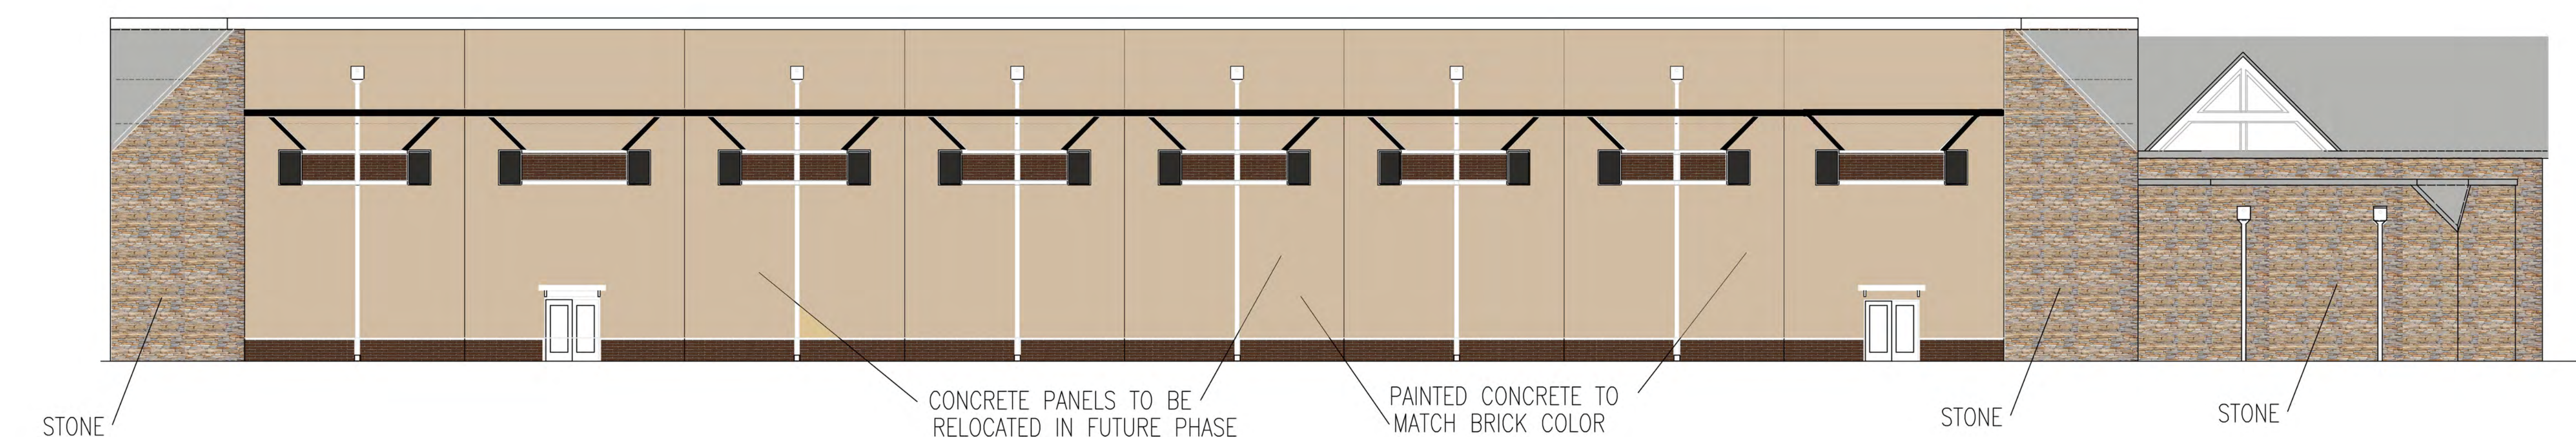

SOUTH ELEVATION

1/7/14







NORTH WALL ENTRY



EAST WALL ENTRY

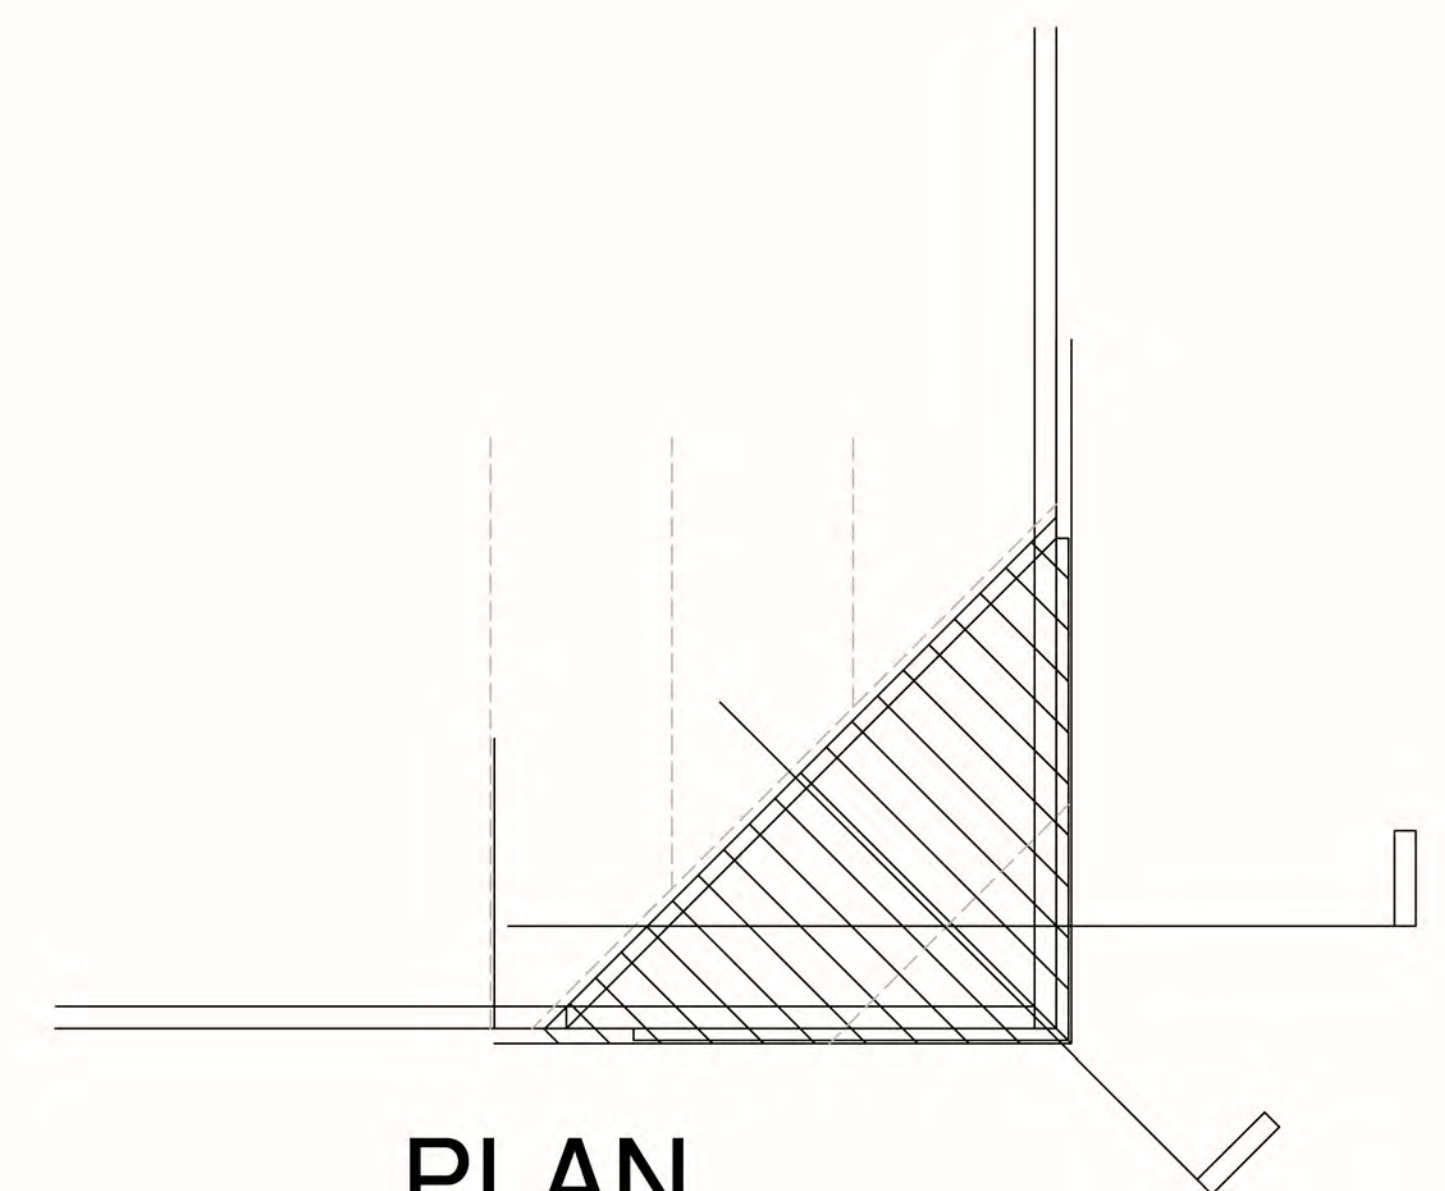

PLAN

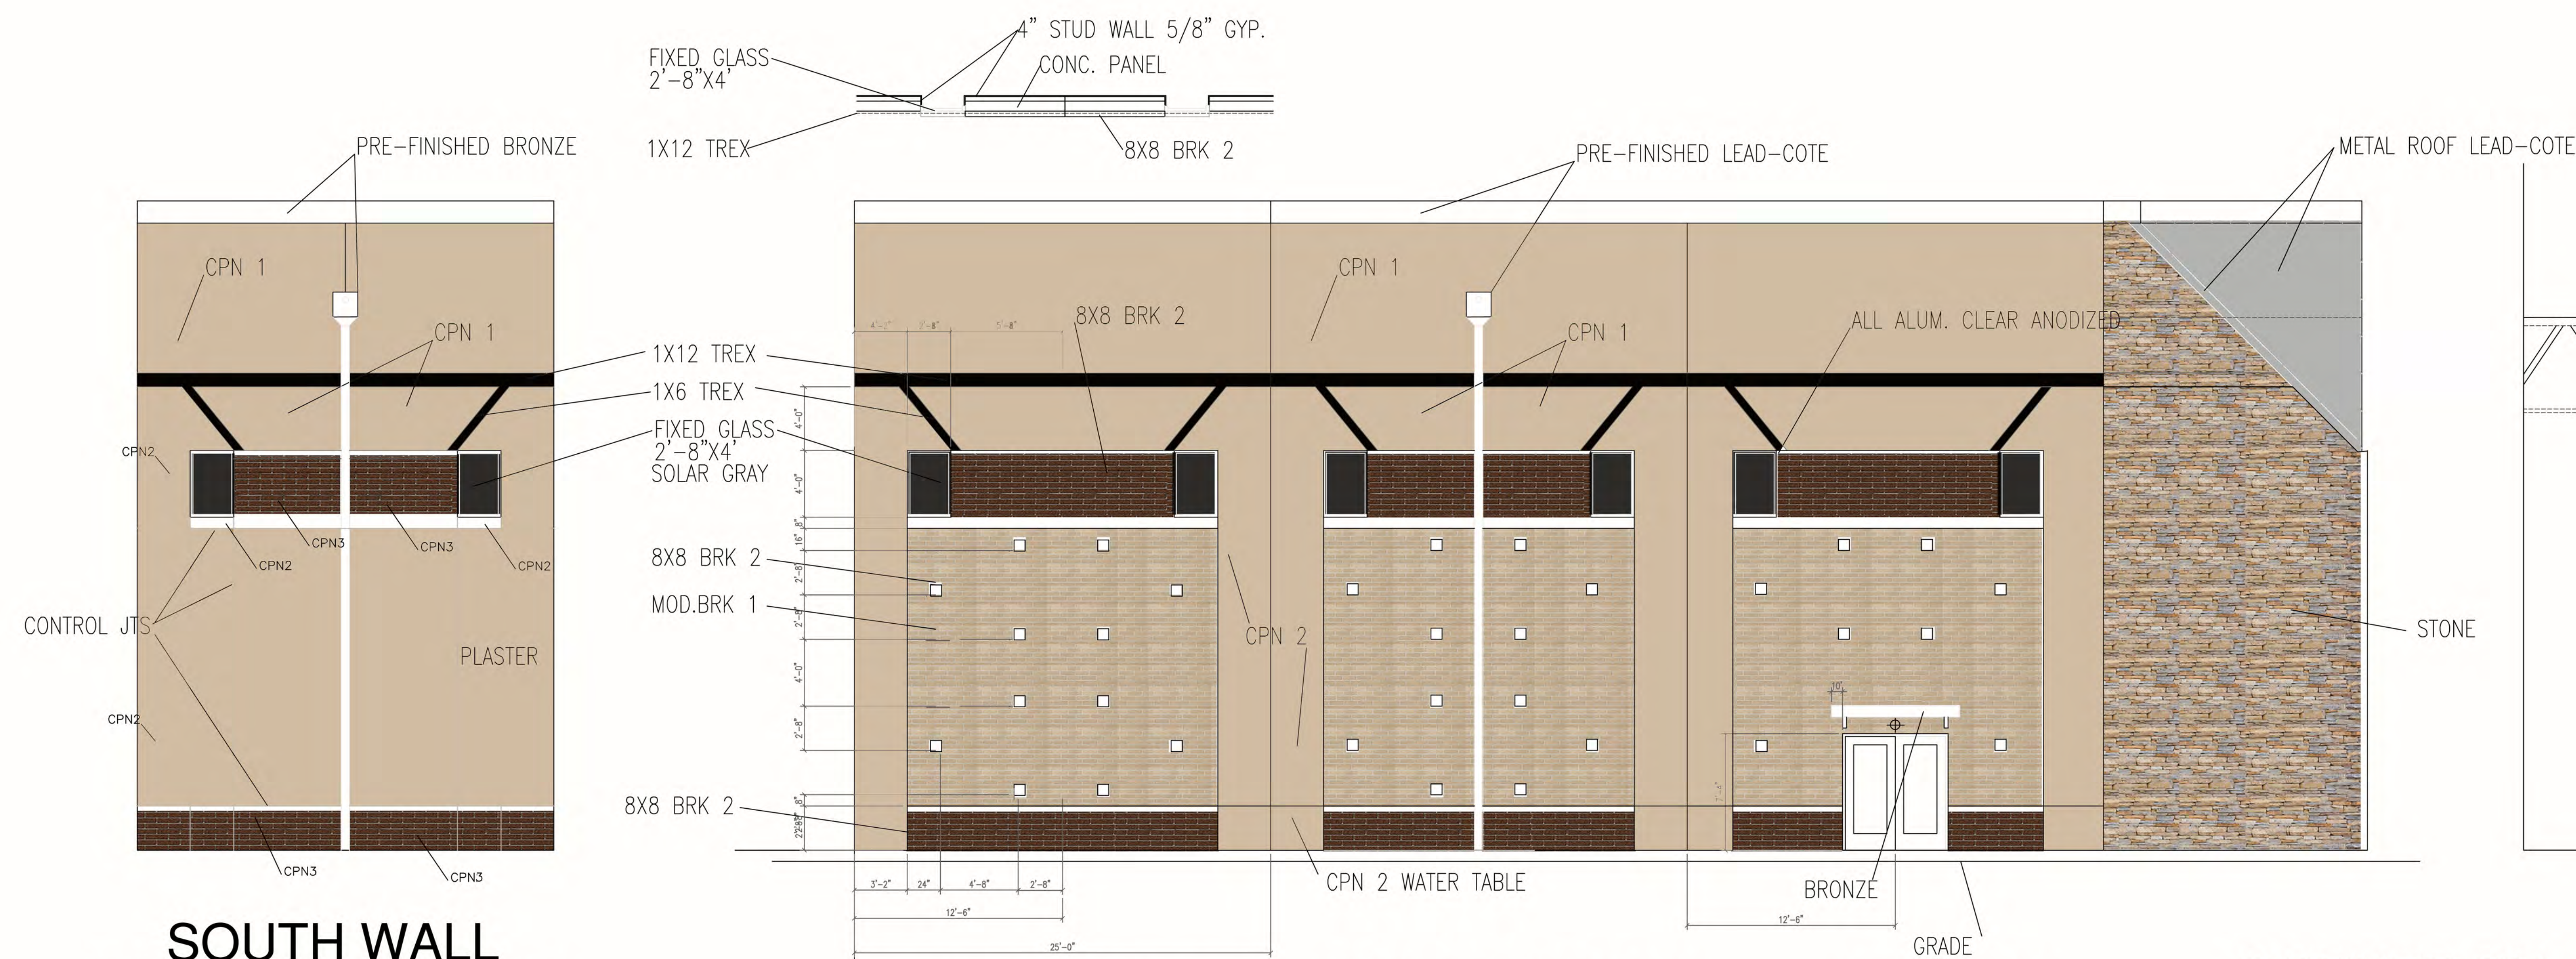

SOUTH WALL  
TEMPORARY WALL

TYP. PANEL

DN SPOUT PN.

EXIT PN.

CORNER PN.

# EXTERIOR DESIGN CONTROL

12/7/13