

VICINITY MAP
N.T.S.



LEGEND

Color Code	Description	Quantity
[Blue Swatch]	65' x 82' Residential Lot	48
[Green Swatch]	Open Space	
[Light Blue Swatch]	Streets & Sidewalks	
[Yellow Swatch]	City Required Buffer Area	
[Grey Swatch]	ROW Dedication	

SITE DATA TABLE

Zoning:
 Existing: AG
 Proposed: RS-45

Area Information:
 13.137 Acres at White Ave. & Bois D' Arc
 situated in the William Hunt Survey,
 Abstract 450 located in the City of
 McKinney, Collin County, Texas.

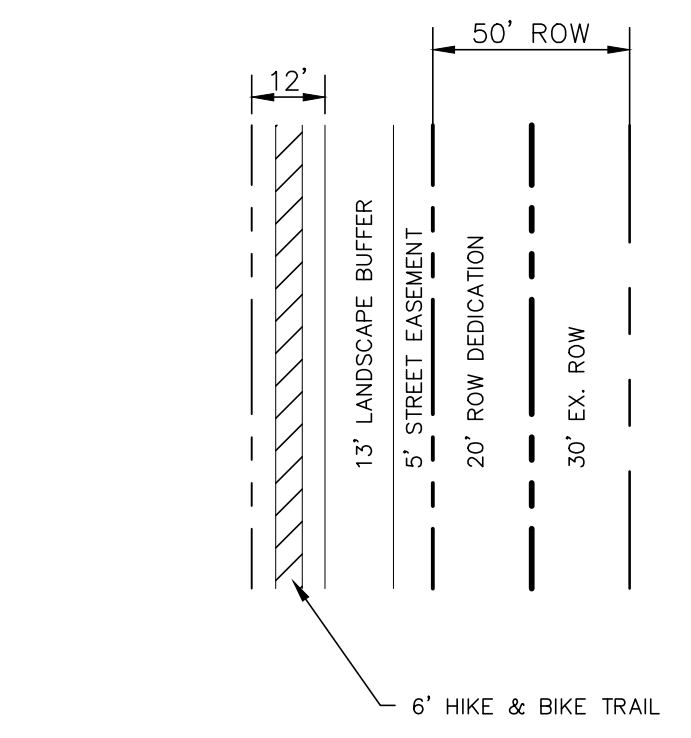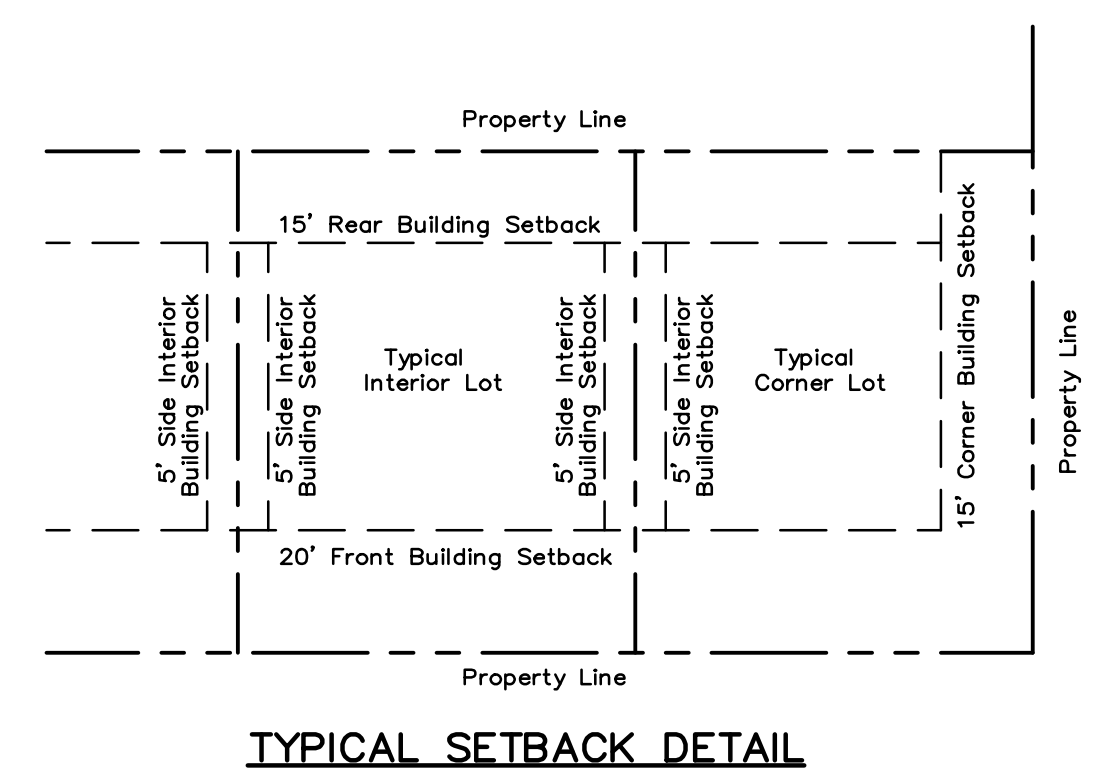

RECEIVED
 By *aglushko* at 11:07 am, Dec 27, 2012

NOTE: THIS IS NOT A CONSTRUCTION DOCUMENT.
 THIS DOCUMENT IS FOR PLANNING PURPOSES ONLY.

Issue Dates:	Revisions:	Date:	<p>CROSS ENGINEERING CONSULTANTS 131 S. Tennessee St. • McKinney, Texas 75069 972.562.4409 • Texas P.E. Firm No. F-5935</p>	<p>ZONING EXHIBIT FIRESIDE VILLAGE 13.137 ACRES WILLIAM HUNT SURVEY, ABSTRACT 450 CITY OF MCKINNEY, TEXAS</p>	Sheet No. ZE
1	1				<p>Project No. 12155</p>
2	2				
3	3				
4	4				
5	5				
6	6		<p>Drawn By: C.E.C.I. Checked By: C.E.C.I. Scale: 1" = 60'</p>		

FIRESIDE VILLAGE ZONING EXHIBIT