



Please Note: Prior to any construction or installation, contractors shall verify all dimensions, conditions and drawings. All dimensions and elevations shall be checked to the nearest 1/8" and all materials shall be checked to the manufacturer's specifications. All materials shall be approved by the general contractor. All work shall be done in accordance with the applicable codes and regulations. The drawings are the property of Kord Design, Inc. and shall remain confidential. These plans shall remain the property of Kord Design, Inc. and shall not be reproduced or used in any manner without the written consent of Kord Design, Inc. Copyright (c) 2009.

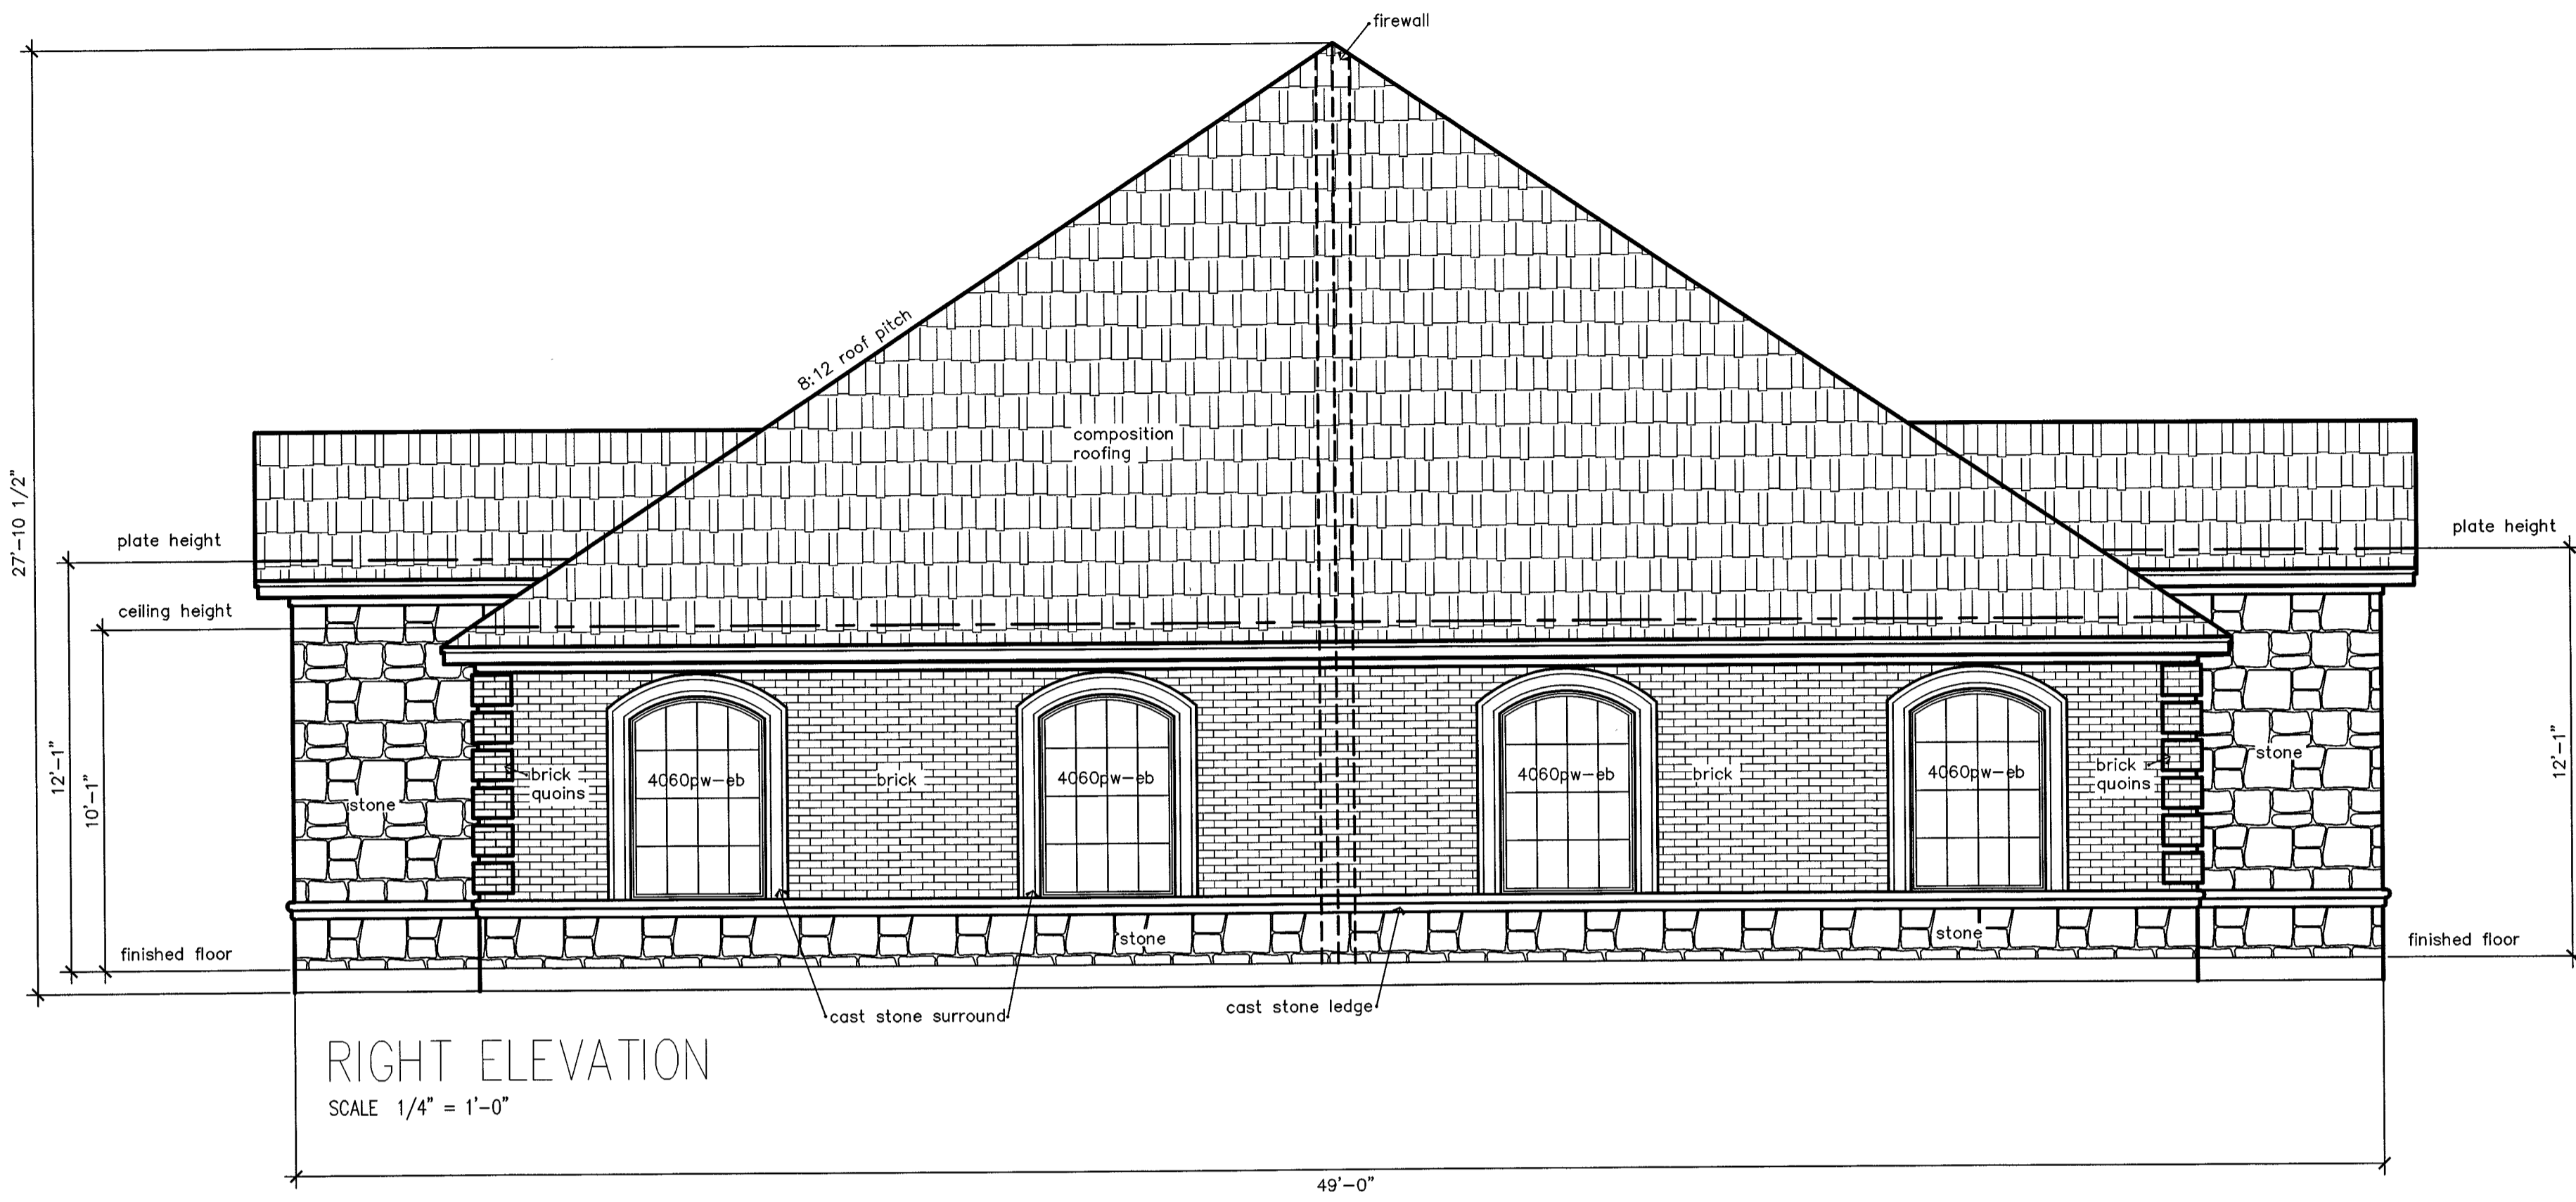

RIGHT ELEVATION
SCALE 1/4" = 1'-0"

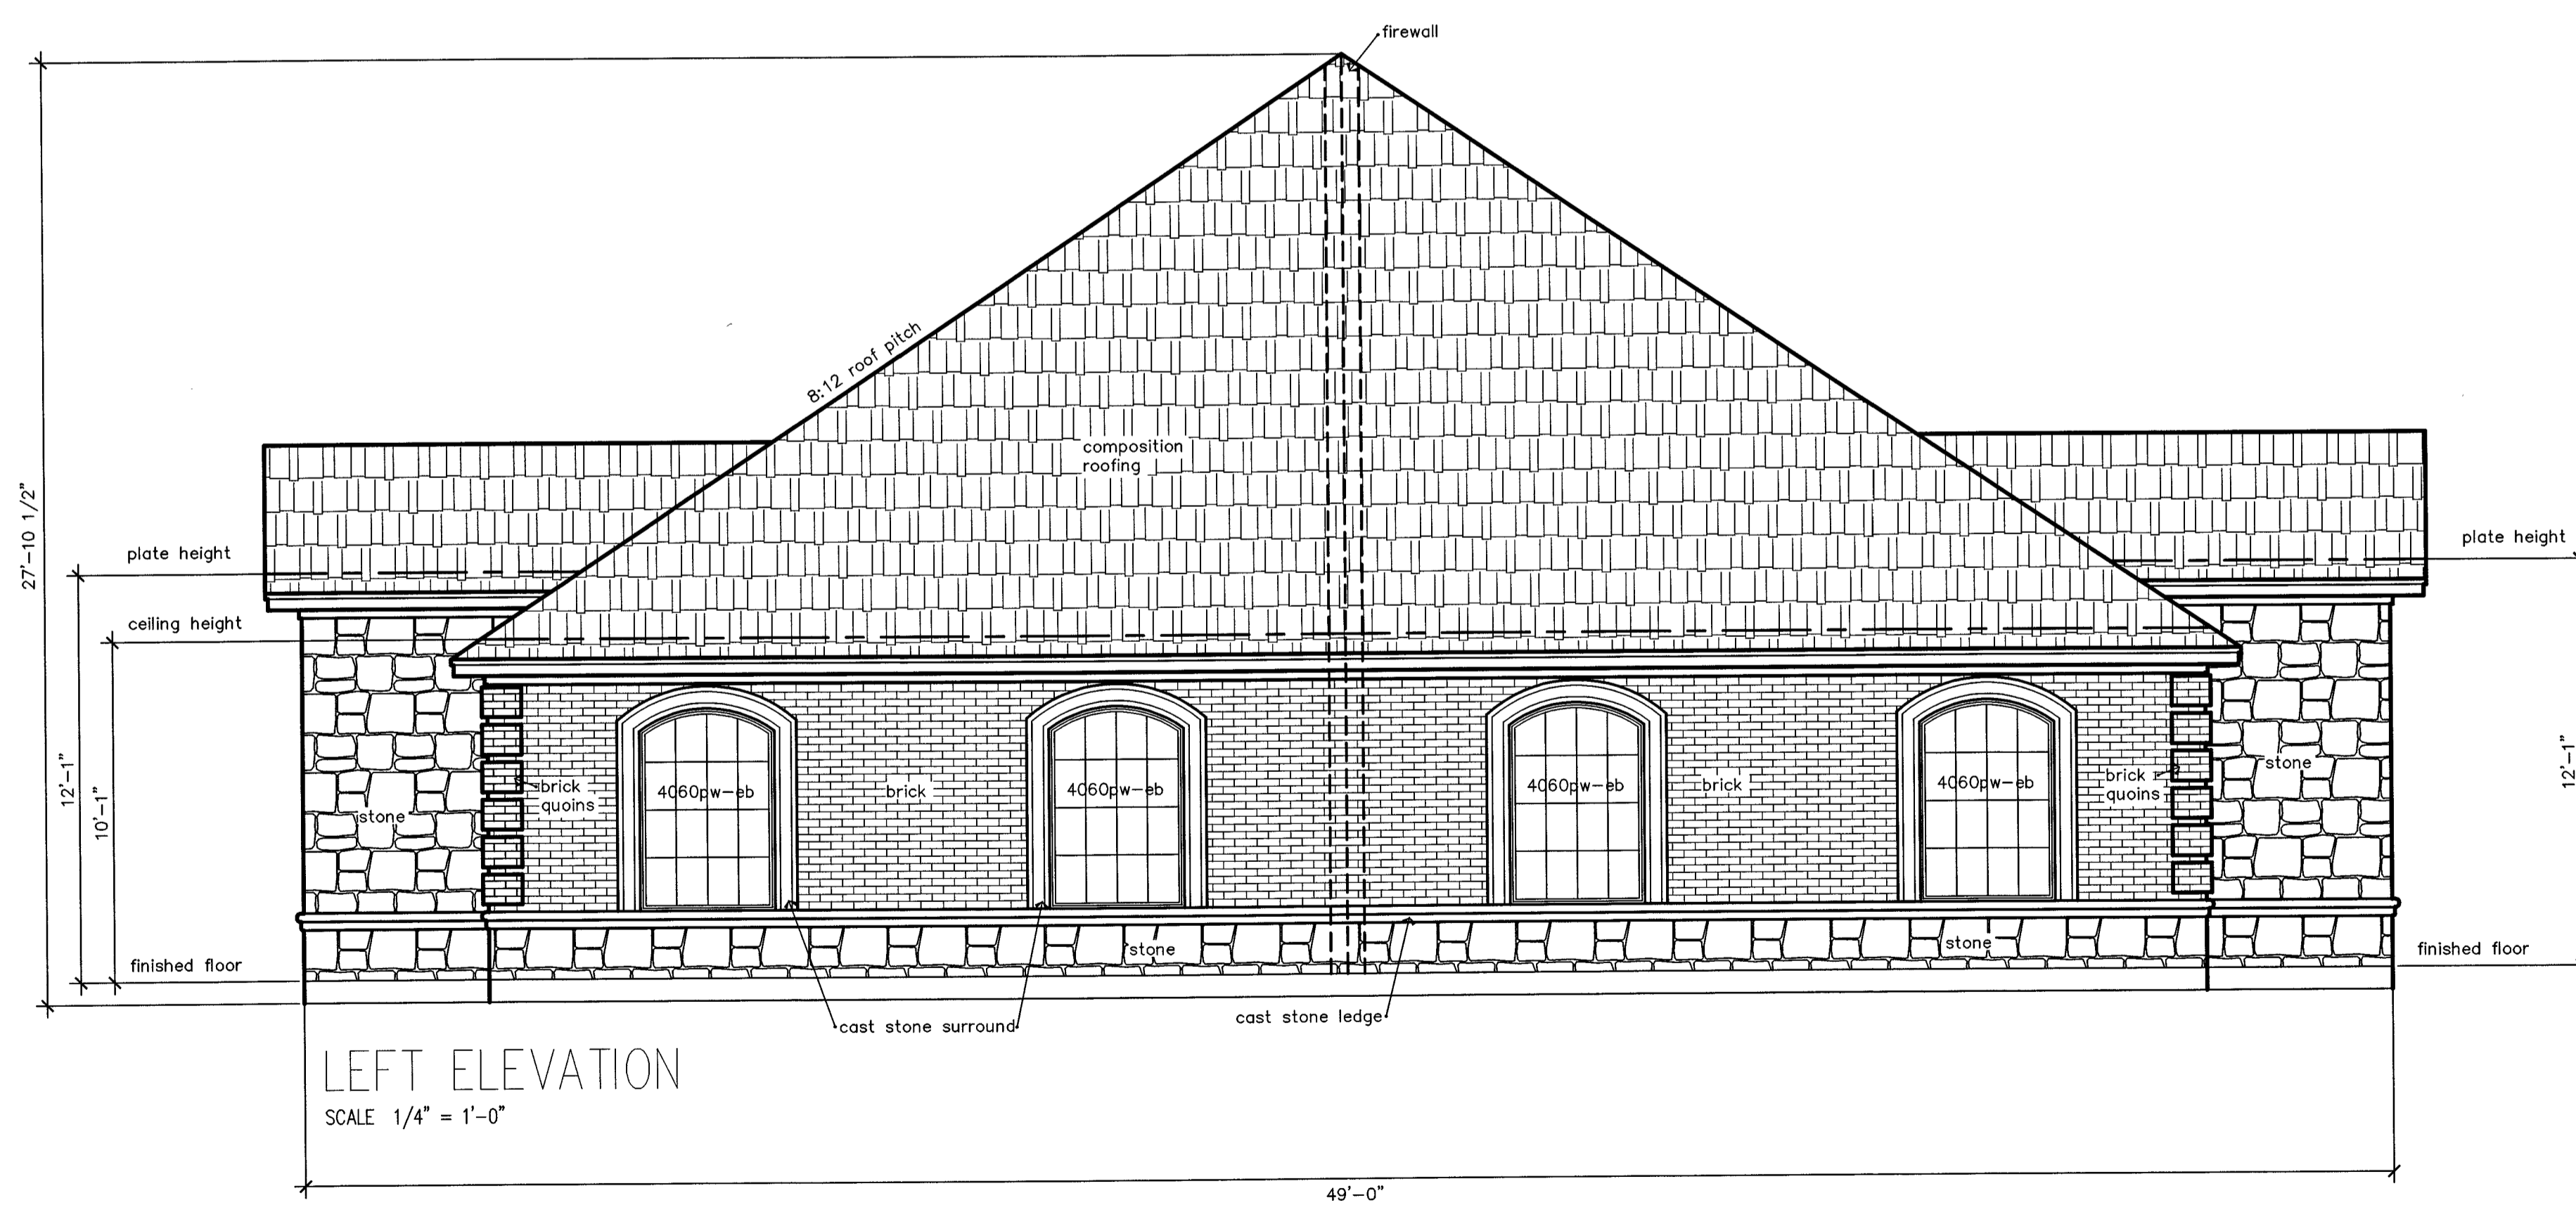

LEFT ELEVATION
SCALE 1/4" = 1'-0"

KORREL DESIGNS
KOMMERCIAL + RESIDENTIAL
800 Central Parkway East, Suite 200, Plano, Texas 75074 (972) 423-4500 - WEB SITE: www.Korel.com

Hudson Crossing
Office Condos
McKinney, Texas

copyright (c) 2009 Kord Design
Sheet:
02

MARCH, 2013

BUILDING E