



THE RANGE in MCKINNEY
 SCHEMATIC CONCEPT 06
 SCALE: 1/8" = 1'-0" 06.19.20



THE RANGE in McKinney
SCHEMATIC CONCEPT 06: Prelim Area SQFT Total
 SCALE: 1/8" = 1'-0" 06.19.20

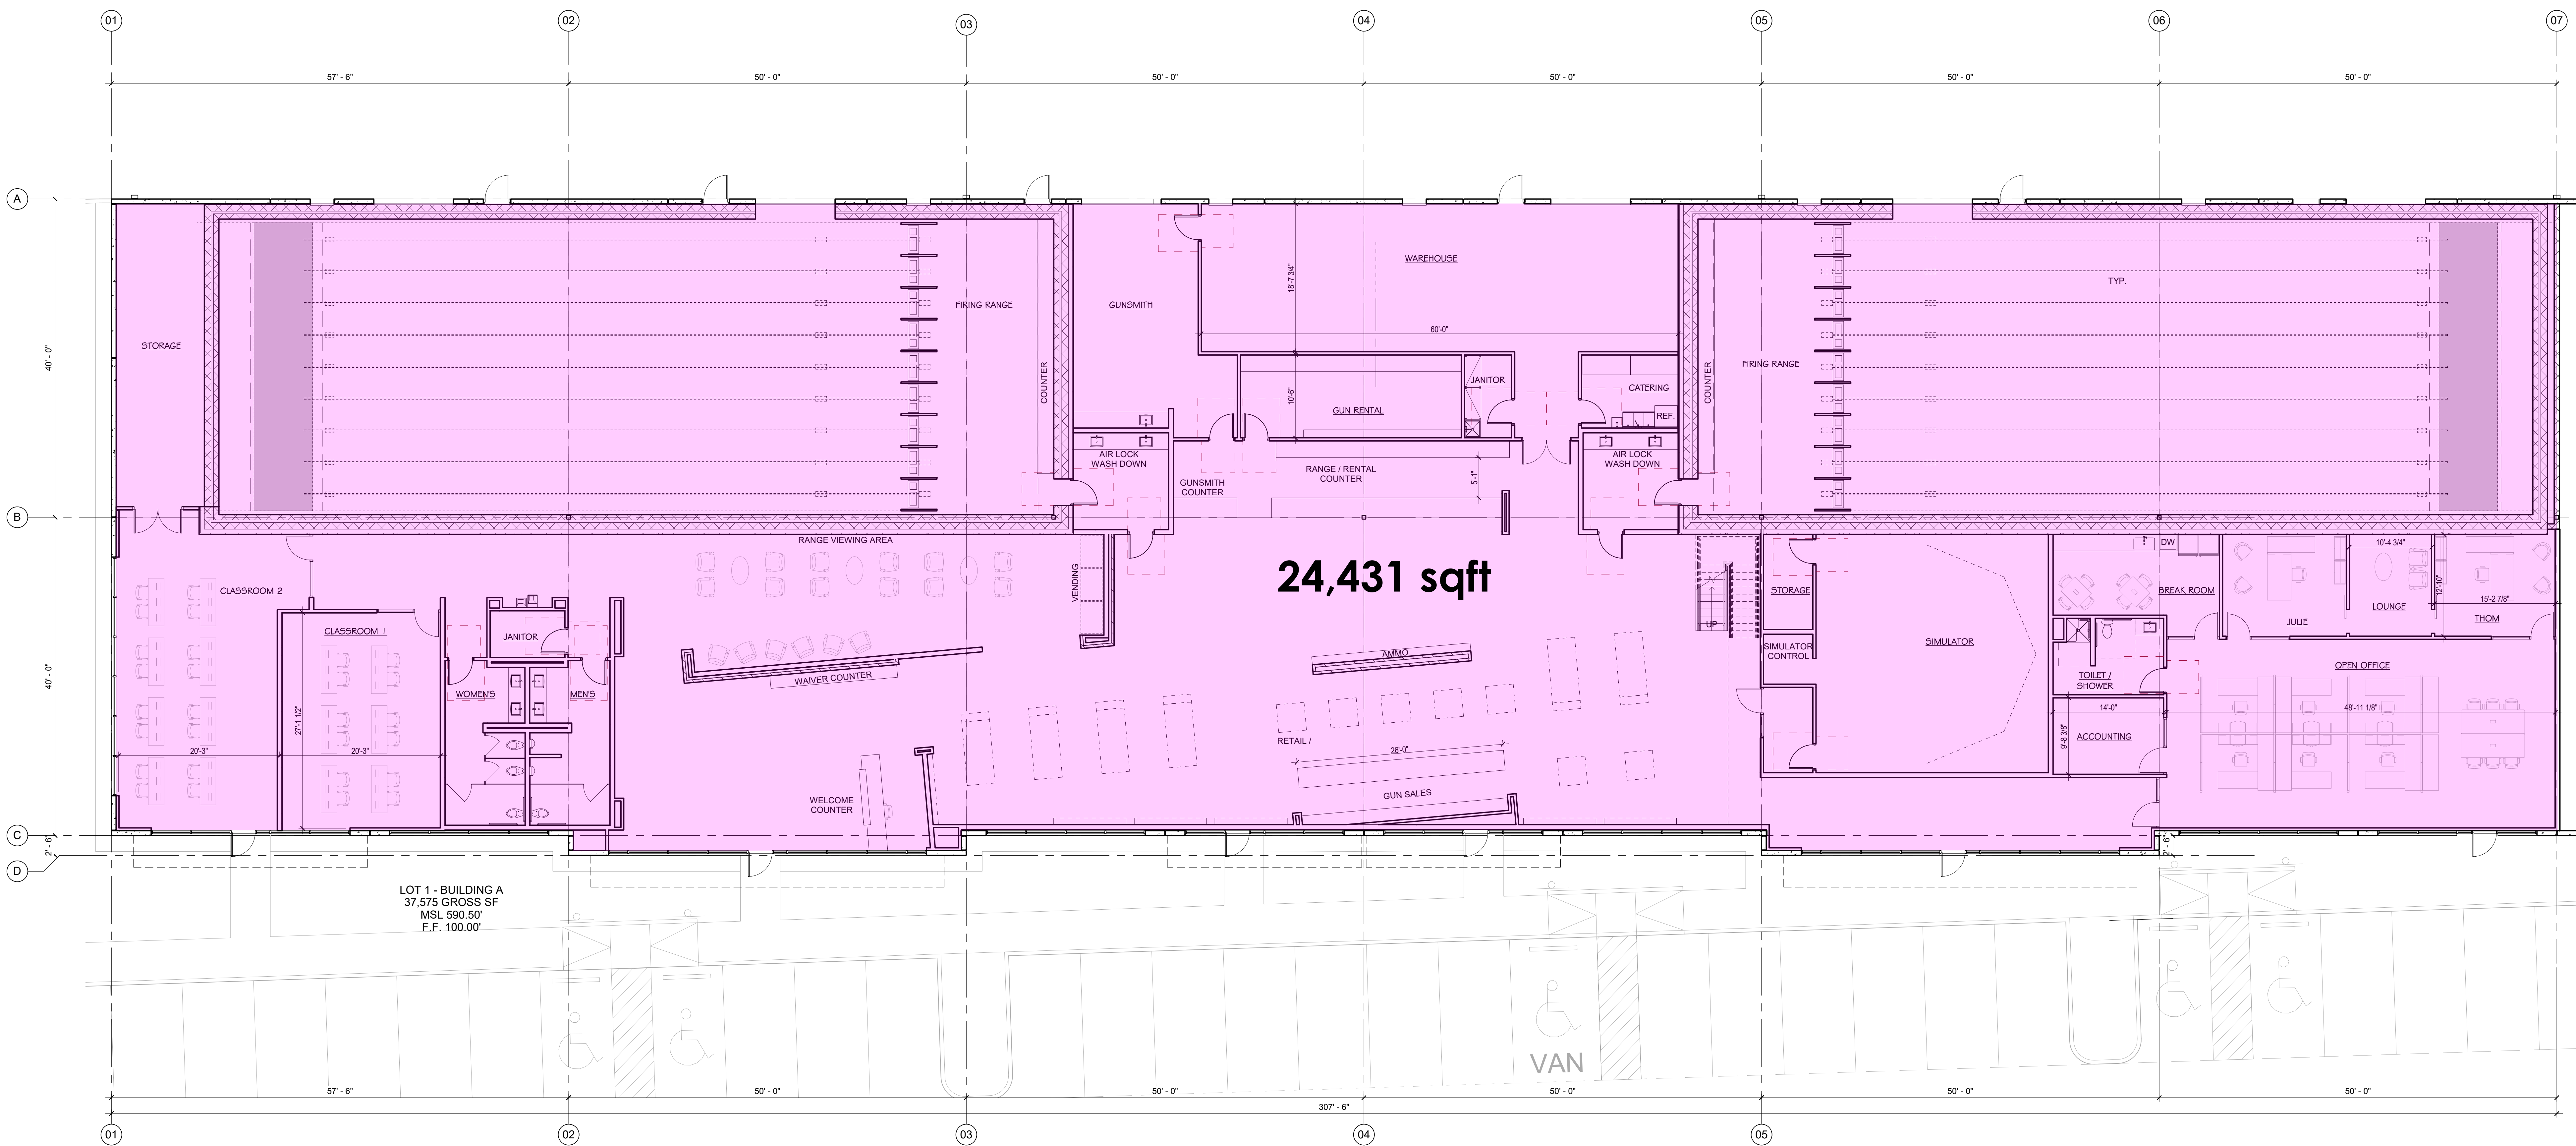

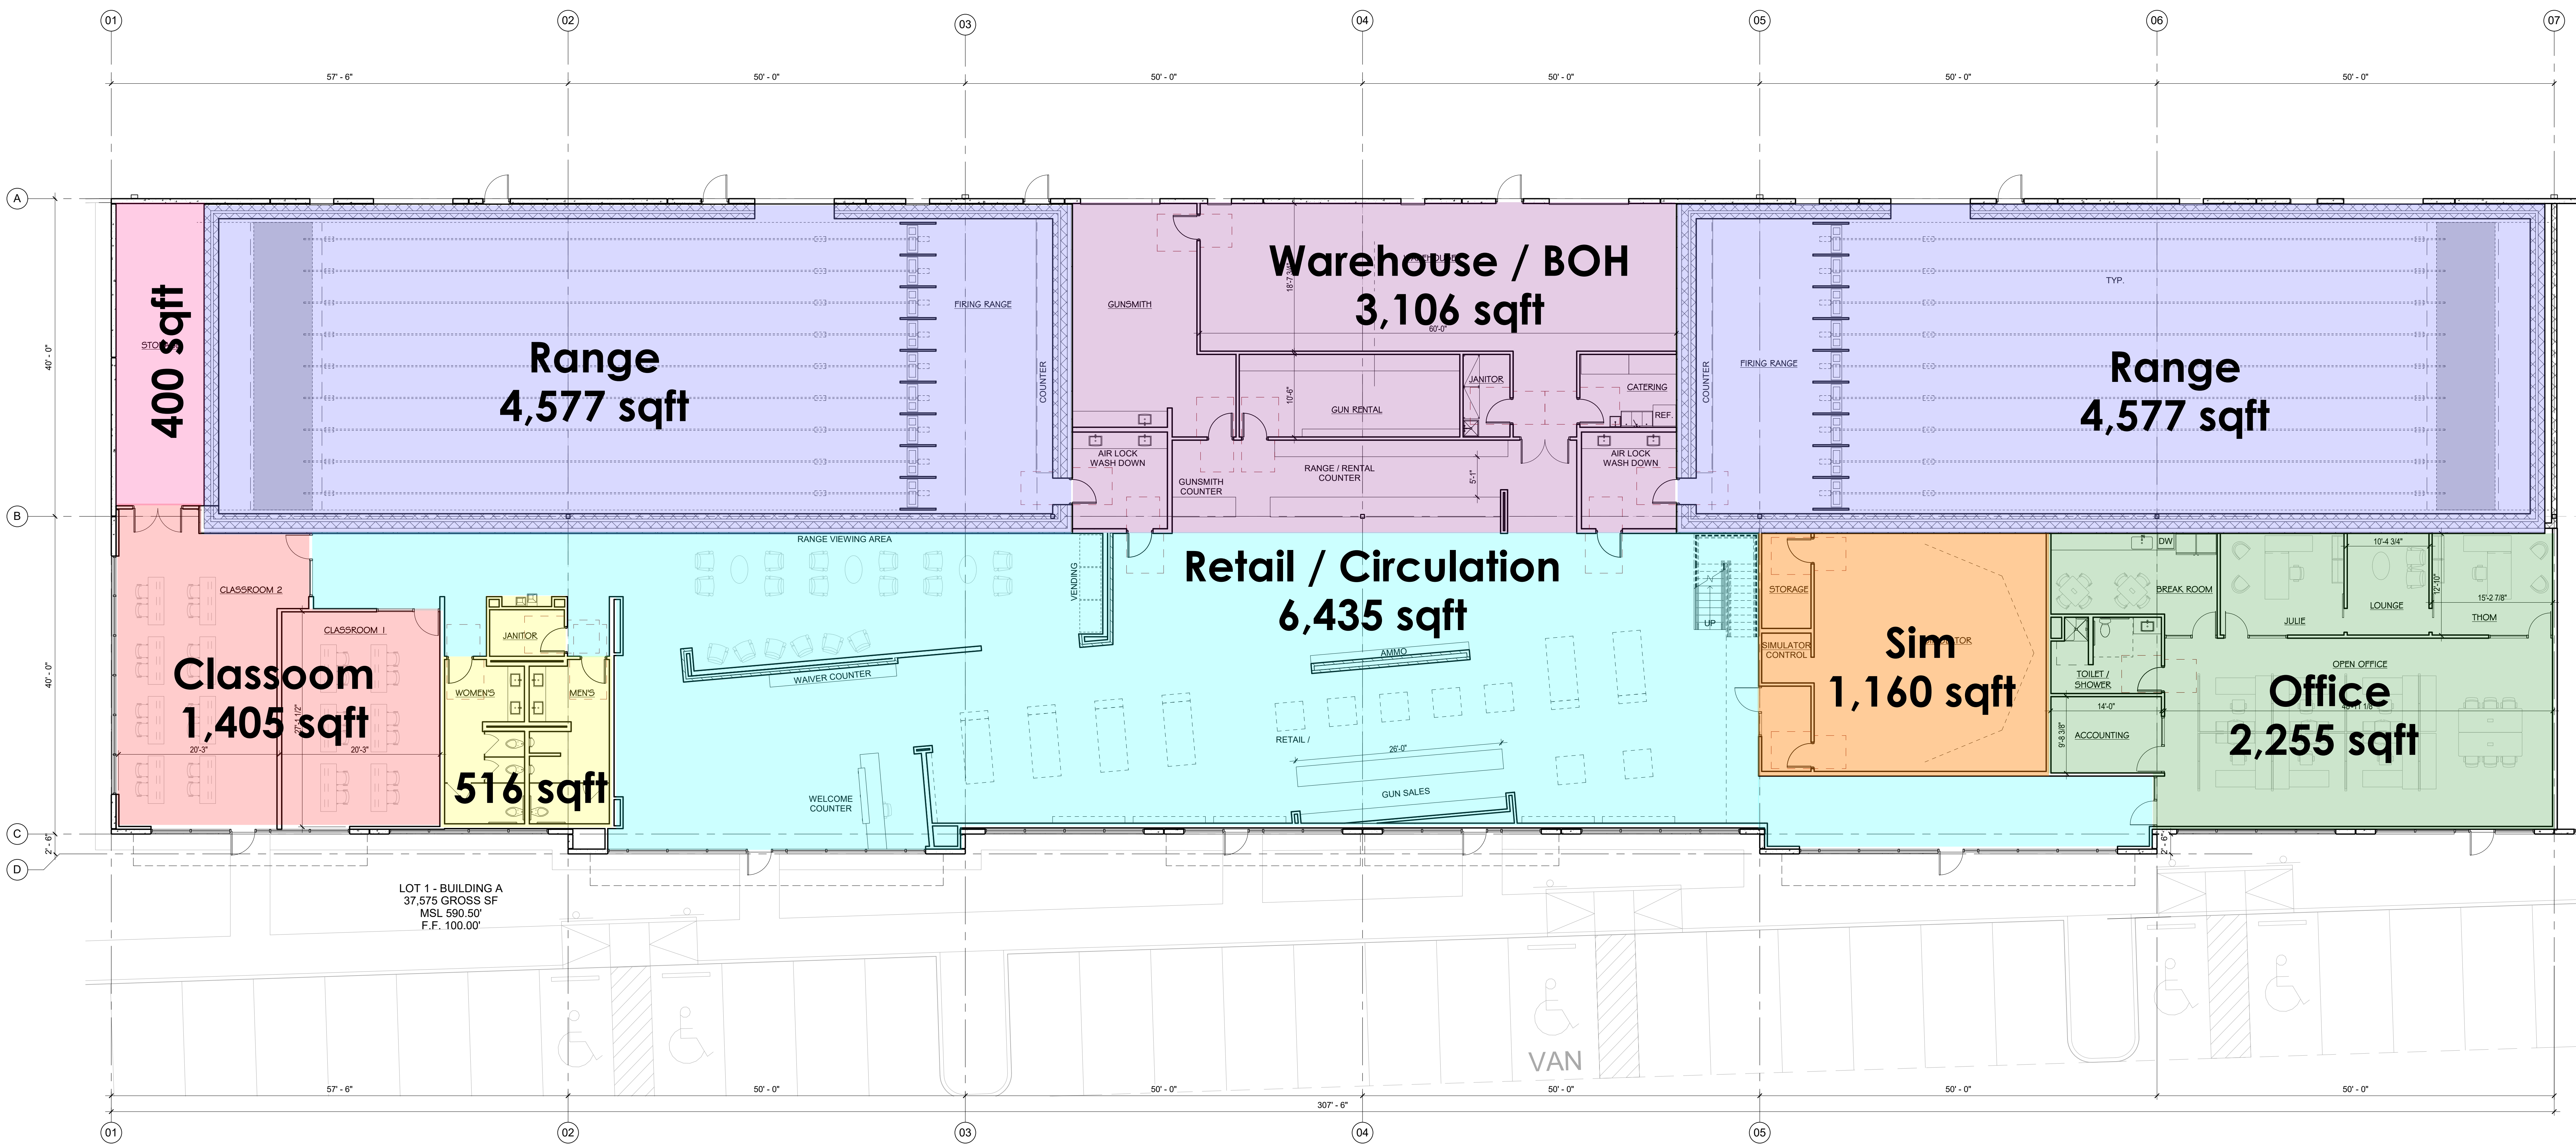

THE RANGE in McKinney
SCHEMATIC CONCEPT 06: Prelim Area SQFT
 SCALE: 1/8" = 1'-0" 06.19.20