



01 ARCHITECTURAL SITE PLAN  
1" = 30'-0"



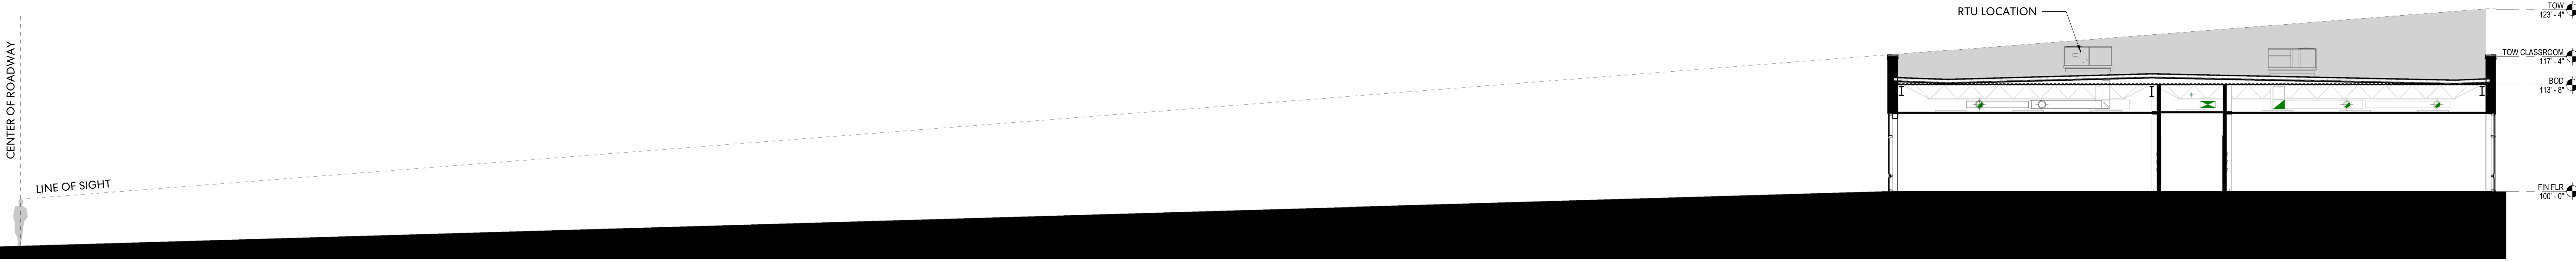

**LOW ROOF - RTU SIGHT LINES**

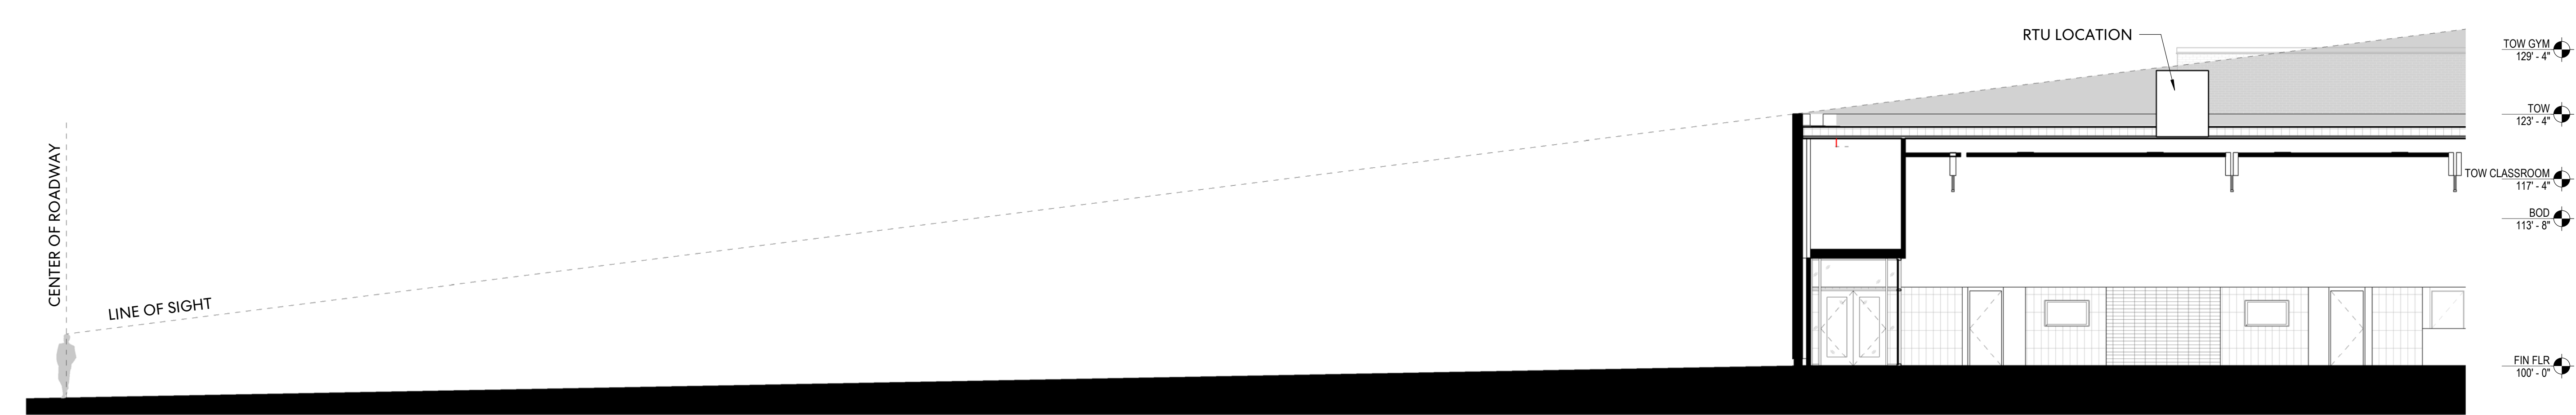

**HIGH ROOF - RTU SIGHT LINES**