




**3 EAST GARAGE ELEVATION**  
SCALE: 1/8" = 1'-0"

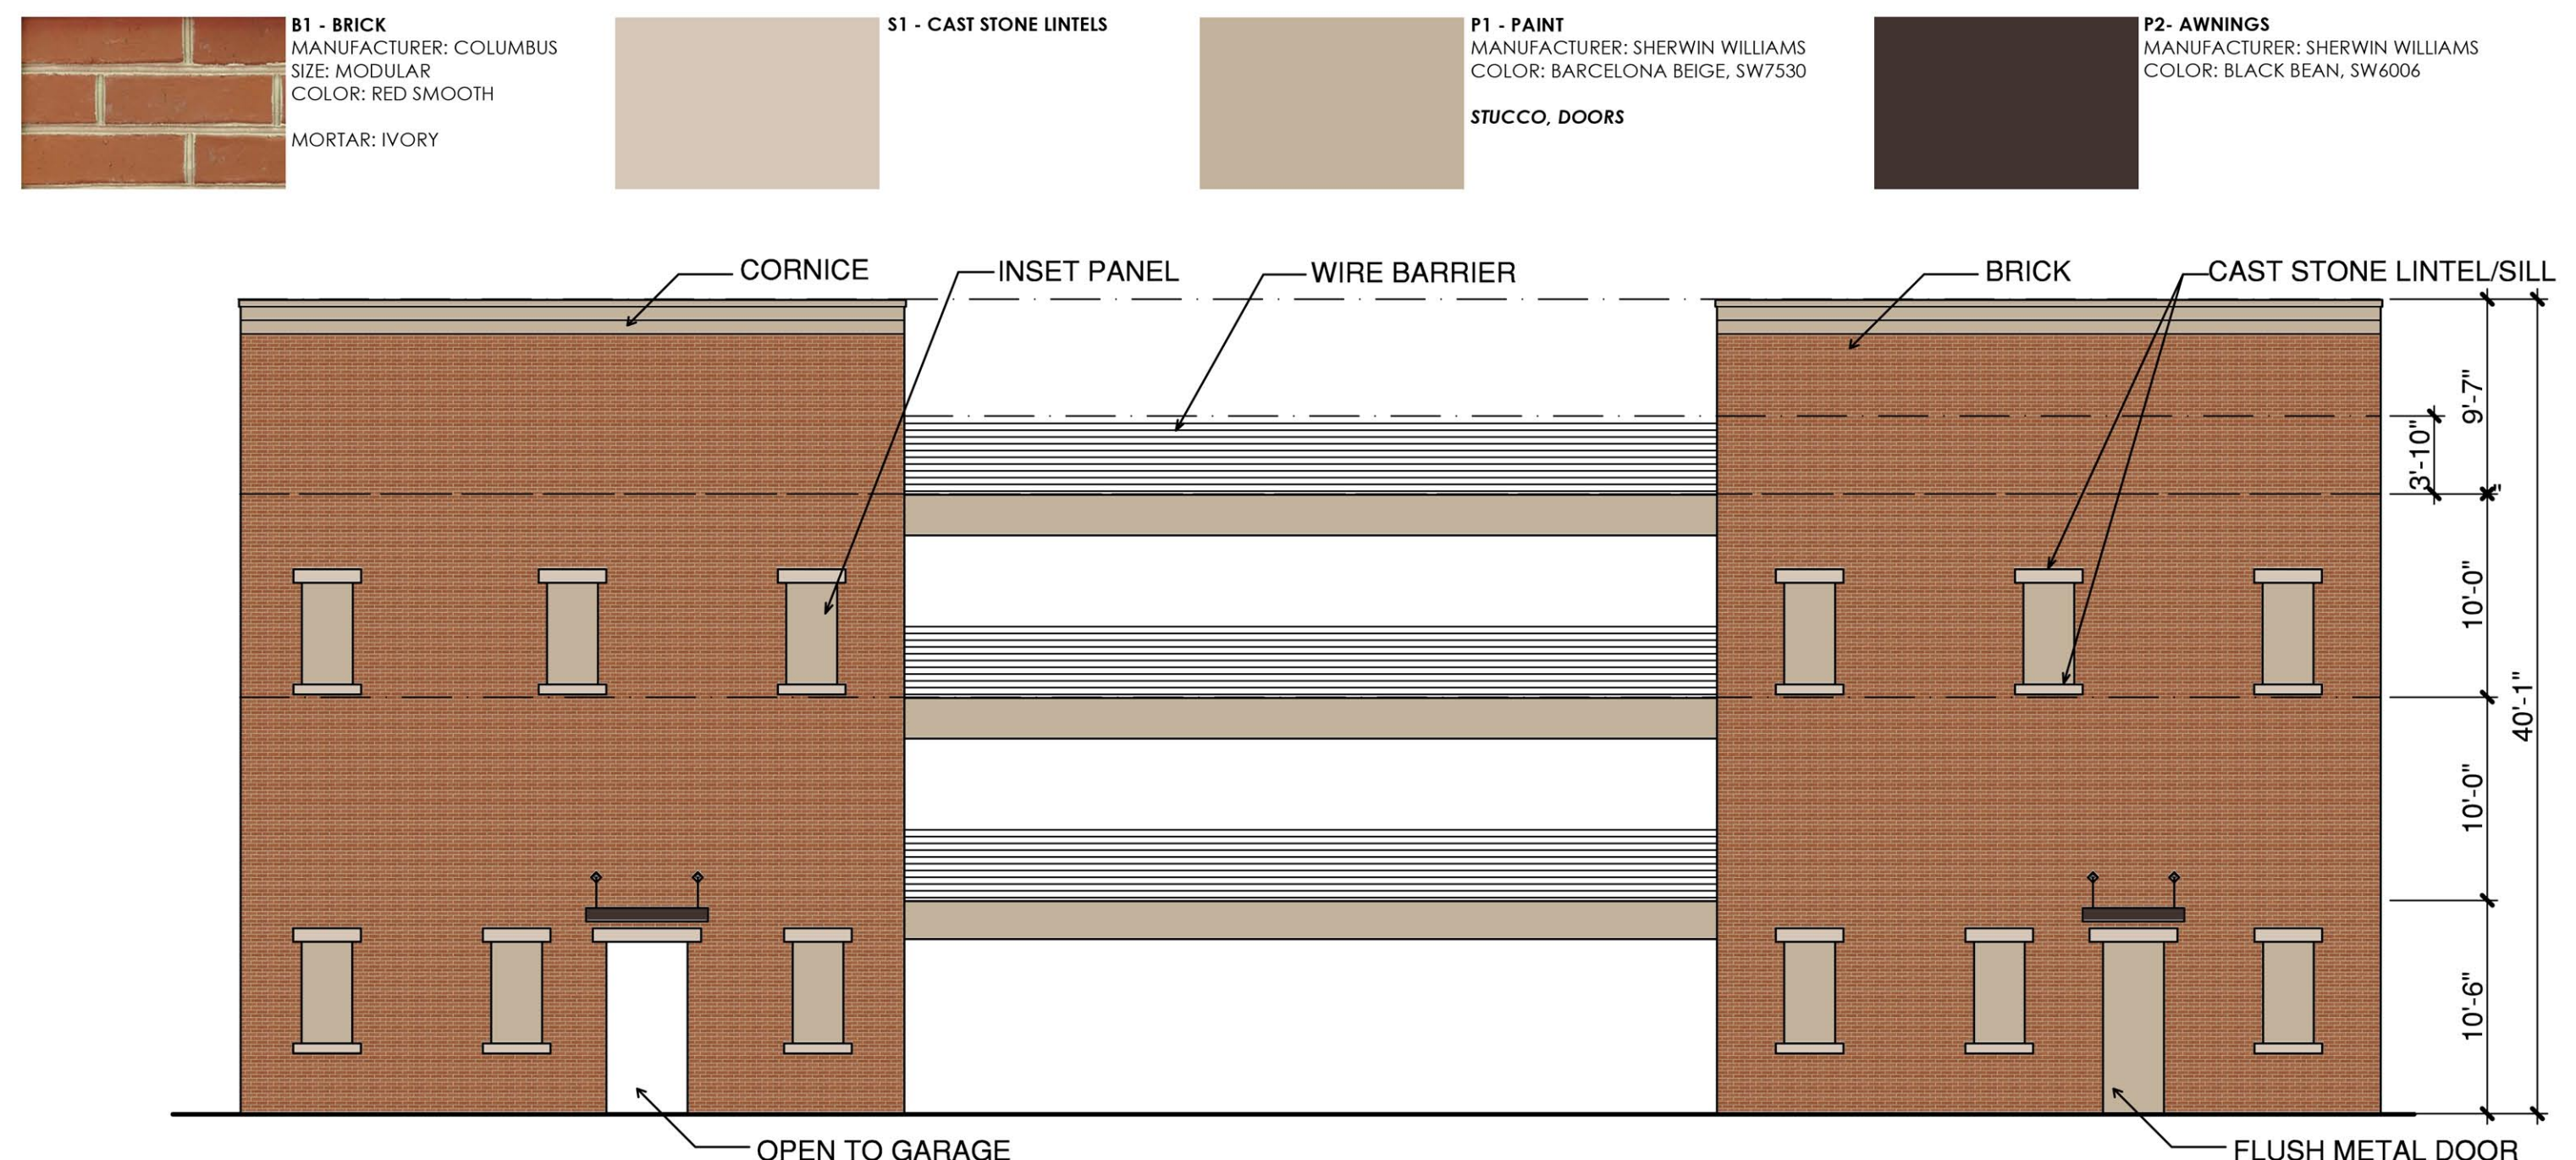

**4 WEST GARAGE ELEVATION**  
SCALE: 1/8" = 1'-0"

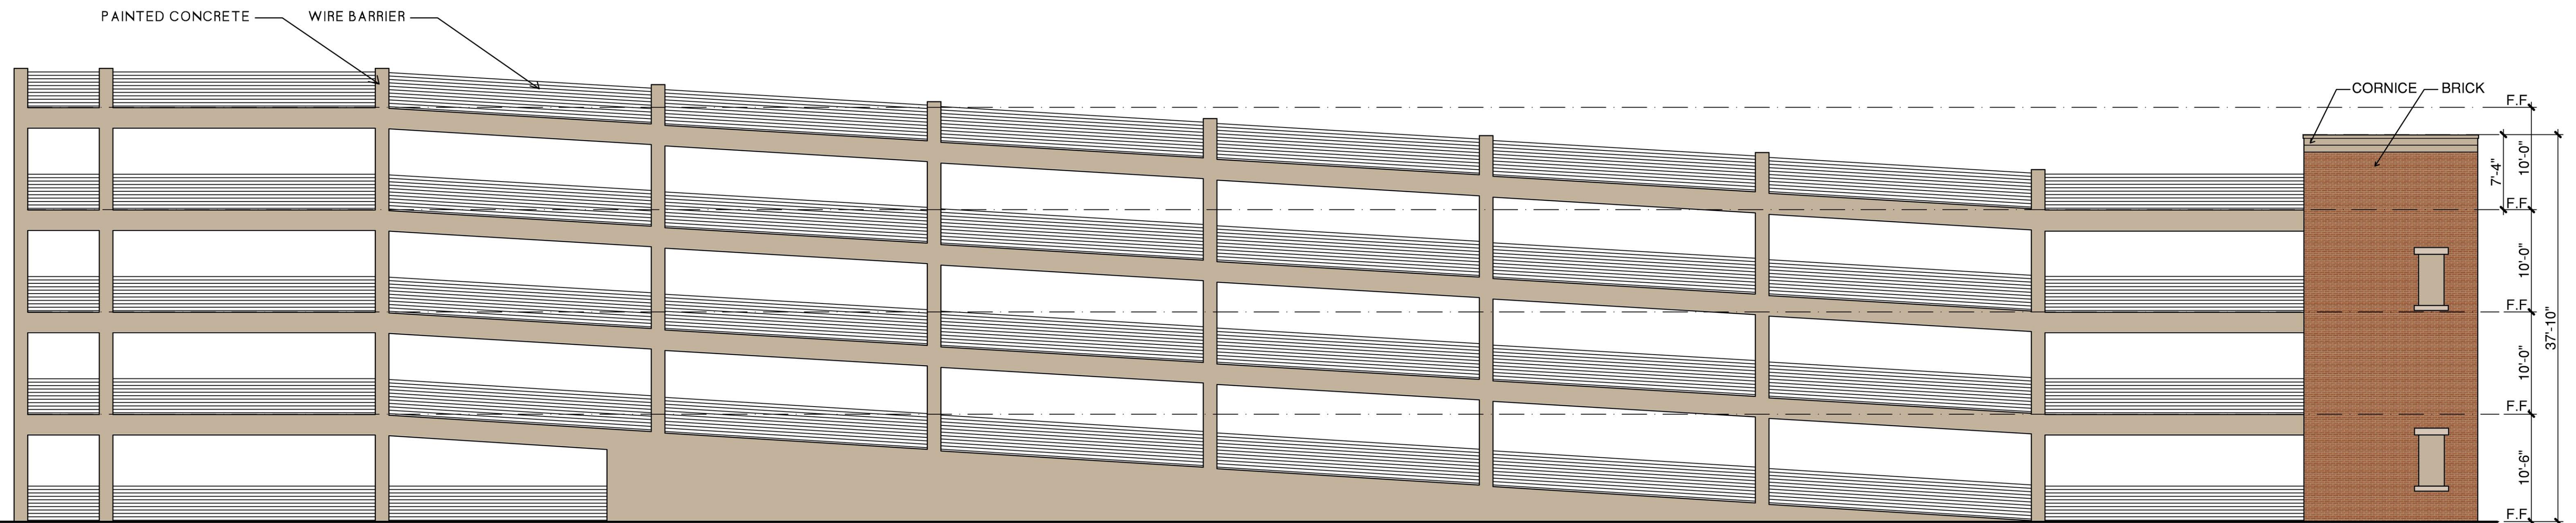

**2 NORTH GARAGE ELEVATION**  
SCALE: 1/8" = 1'-0"

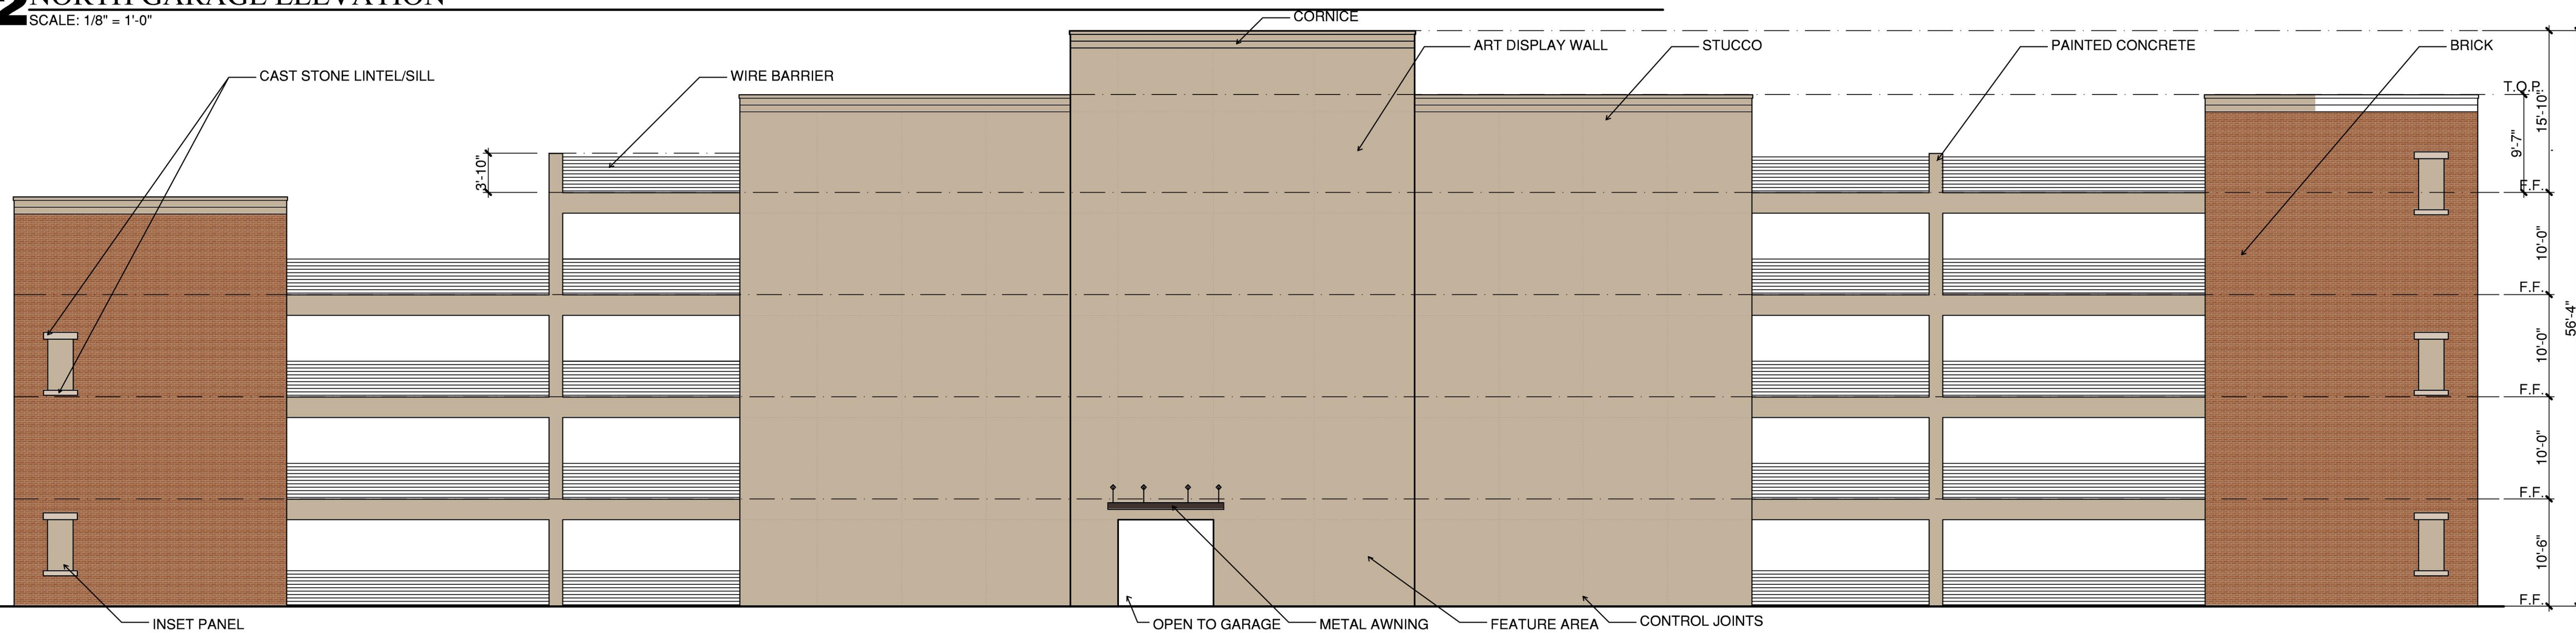

**1 SOUTH GARAGE ELEVATION**  
SCALE: 1/8" = 1'-0"

**B1 - BRICK**  
MANUFACTURER: COLUMBUS  
SIZE: MODULAR  
COLOR: RED SMOOTH  
MORTAR: IVORY

**S1 - CAST STONE LINTELS**

**P1 - PAINT**  
MANUFACTURER: SHERWIN WILLIAMS  
COLOR: BARCELONA BEIGE, SW7530  
STUCCO, DOORS

**P2 - AWNINGS**  
MANUFACTURER: SHERWIN WILLIAMS  
COLOR: BLACK BEAN, SW6036



REVISIONS

△ CITY COMMENTS	08-03-2017
-----------------	------------

**CHESTNUT GARAGE**

McKinney, Texas

PERMIT SET  
ISSUED:  
06/27/2017

**BGO**  
architects

4202 Beltway Rd.  
Addison, TX 75001  
214.520.8878  
bgoarchitects.com

DATE  
**06-27-2017**

PROJECT  
**16230**

SHEET NUMBER

**A4-00**  
BUILDING  
ELEVATIONS

**RECEIVED**  
By Planning Department at 8:35 am, Aug 29, 2017

COPYRIGHT © BGO Architects ALL RIGHTS RESERVED