


FILE NAME: 2021.03.05 - ZONING EXHIBIT DWG
 LAST MODIFIED BY: DEWB
 LAST MODIFIED ON: 6/29/2021 12:02 PM
 PLOTTED ON: 6/29/2021 12:02 PM

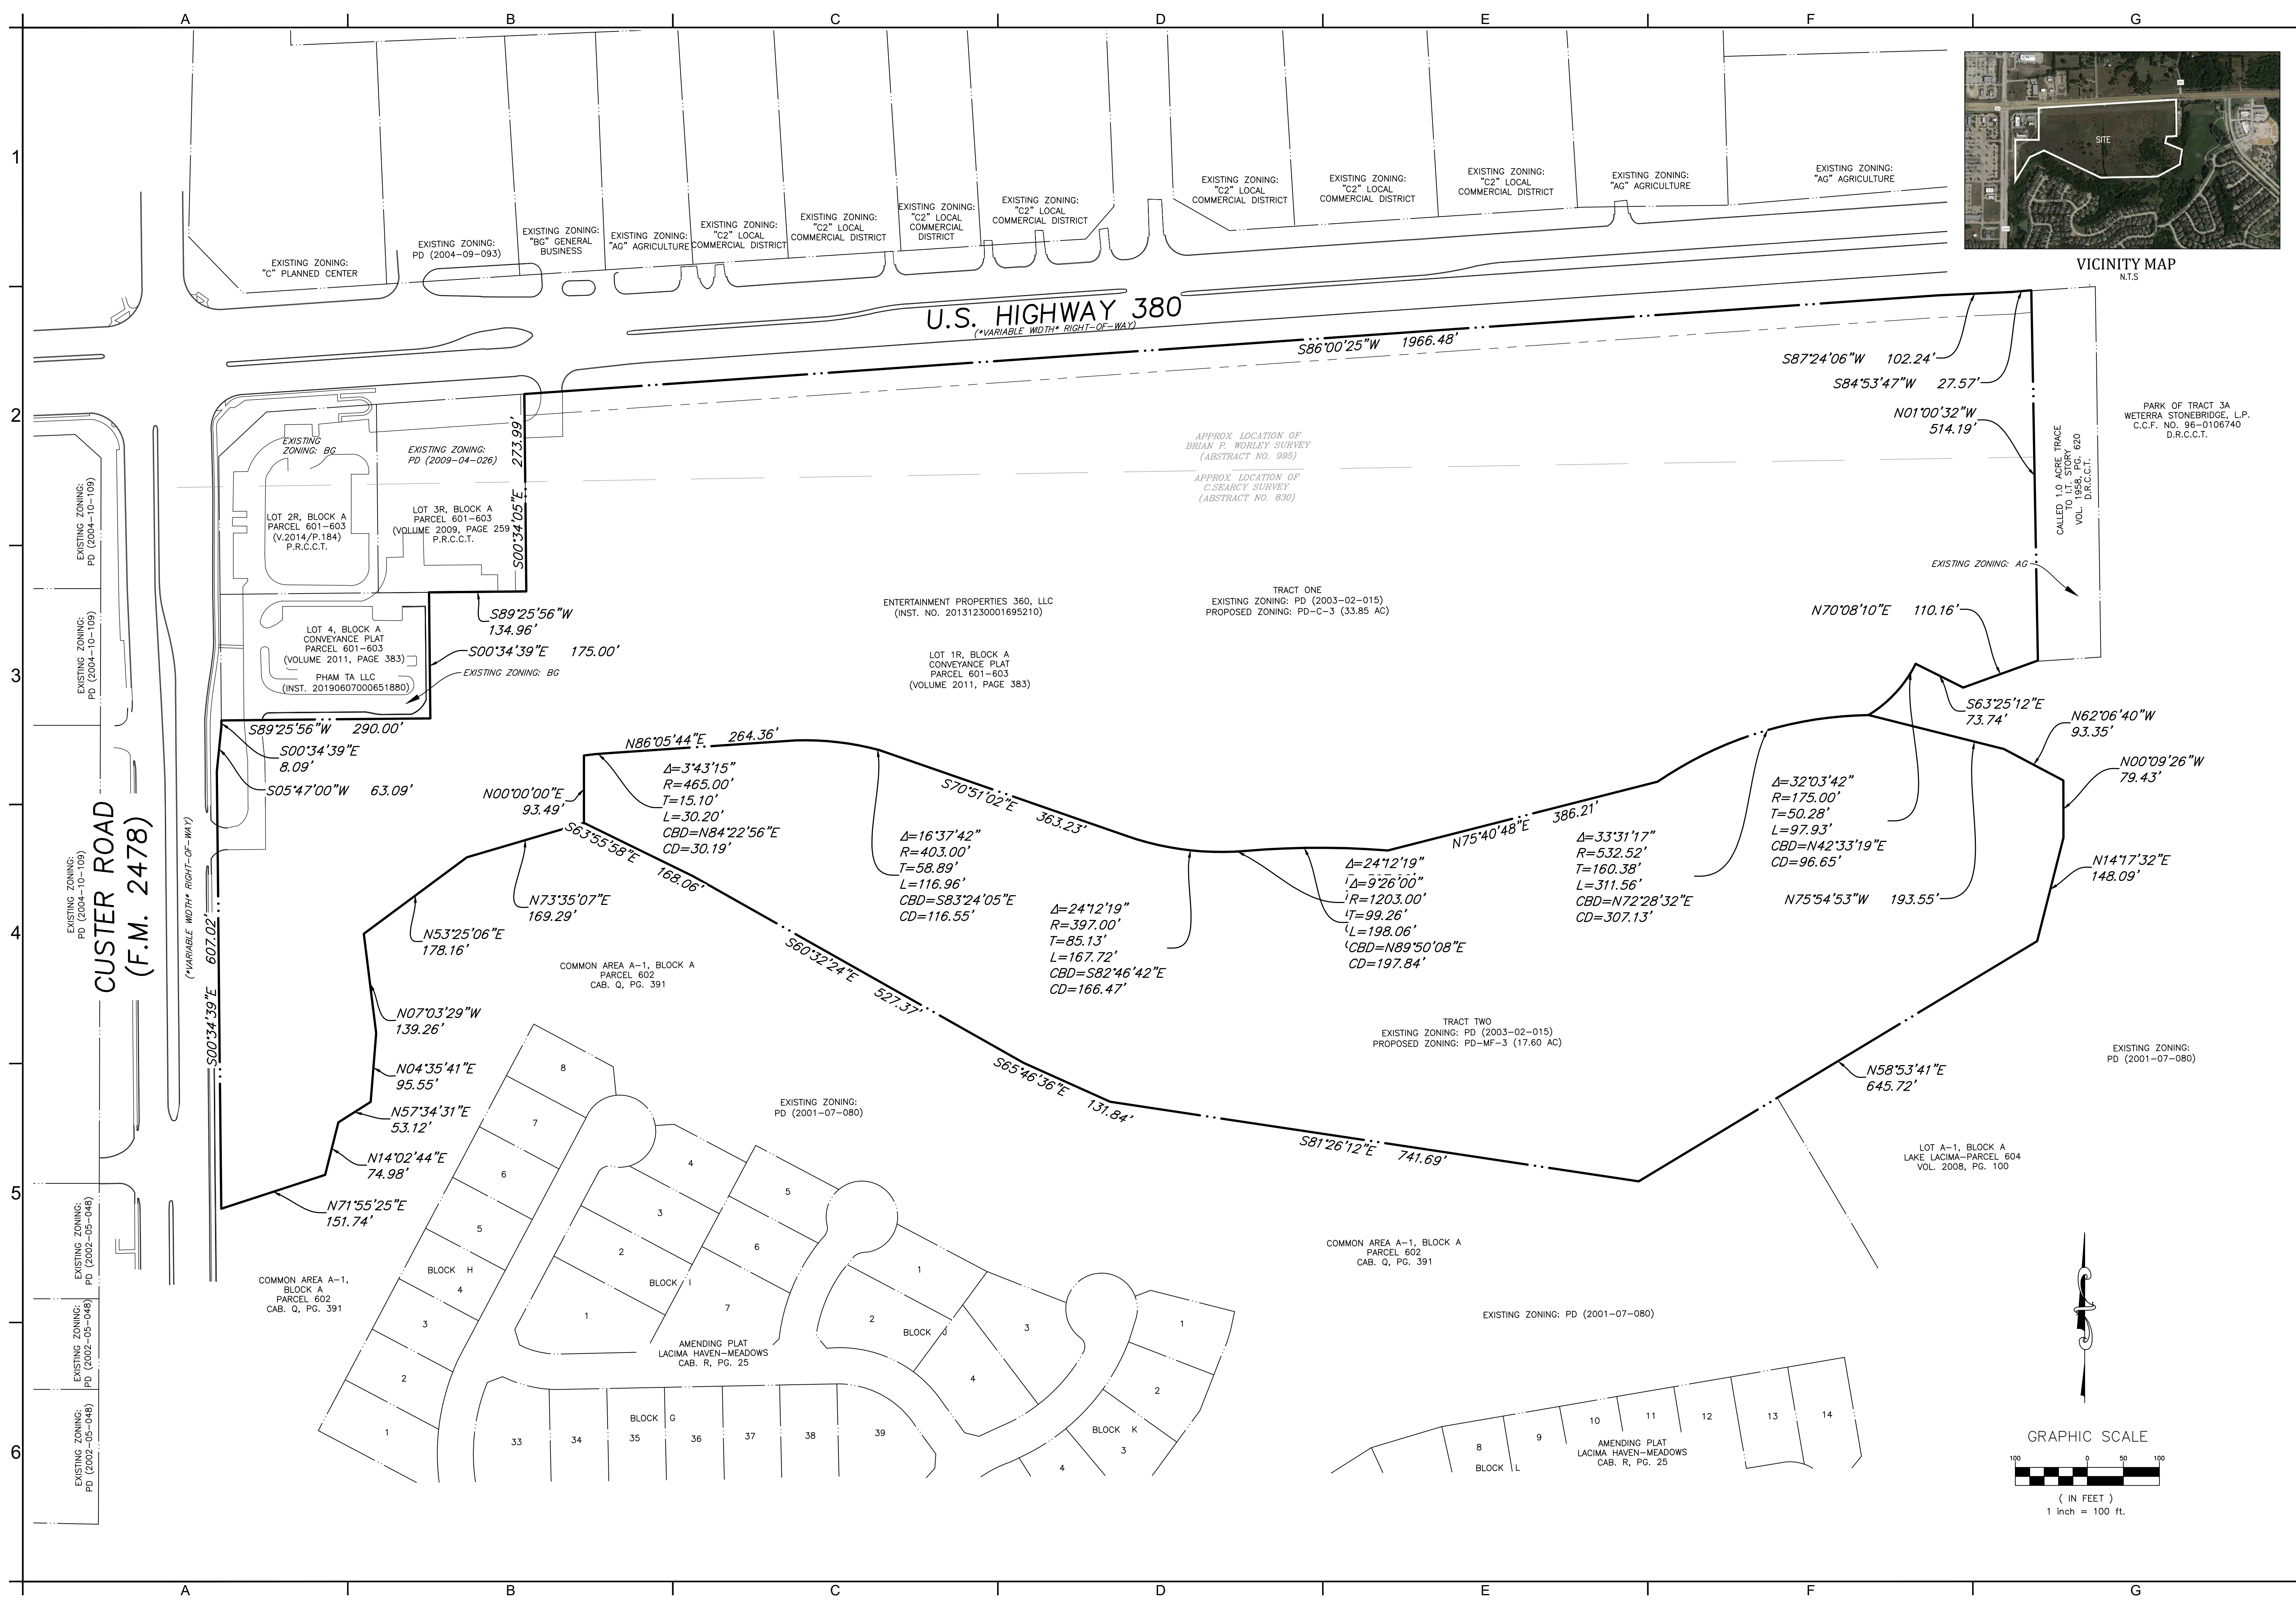

VICINITY MAP
N.T.S.

NO.	DATE	REVISION

TEL: 214-295-5775
 www.urbanstructure.com
URBAN STRUCTURE
 8140 Walnut Hill Lane, Suite 905
 Dallas, Texas 75231
 Fmregis@urbanstructure.com

PRELIMINARY
 NOT FOR CONSTRUCTION,
 BIDDING, OR PERMIT PURPOSE.
 PREPARED UNDER THE
 SUPERVISION OF
 DOUGLAS E. BARRILLEAUX
 P.E.# 97518
 ON
 6/29/2021

WEST GROVE
 SEC OF CUSTER RD & US-380
 LOT 1R, BLOCK A
 MCKINNEY, COLLIN COUNTY, TEXAS
ZONING EXHIBIT

CLIENT:	DE LA VEGA
DRAWN BY:	NMK
DESIGNER:	NMK
REVIEWER:	DEB
U.S. PROJECT:	20524

SHEET

