



Vicinity Map  
NTS

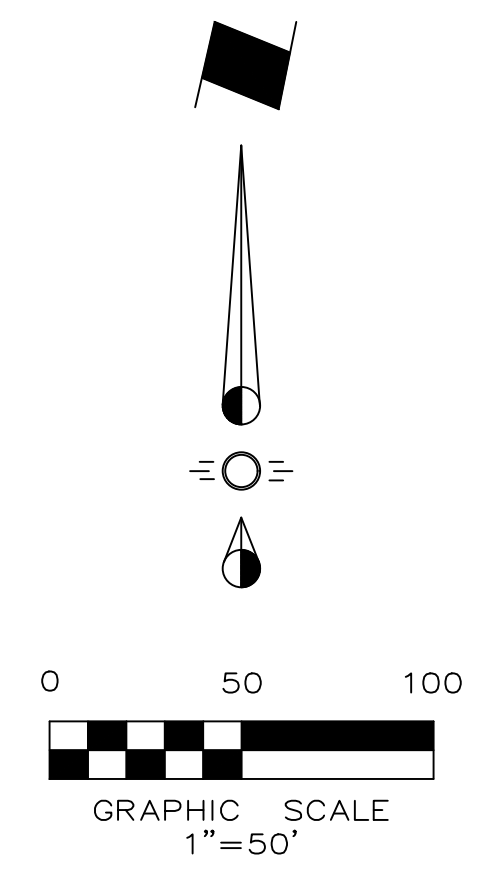

**LEGEND**

- Limits of Zoning
- Point of Beginning

Area Information:  
3.827 Acres located in the  
City of McKinney, Collin  
County, Texas.

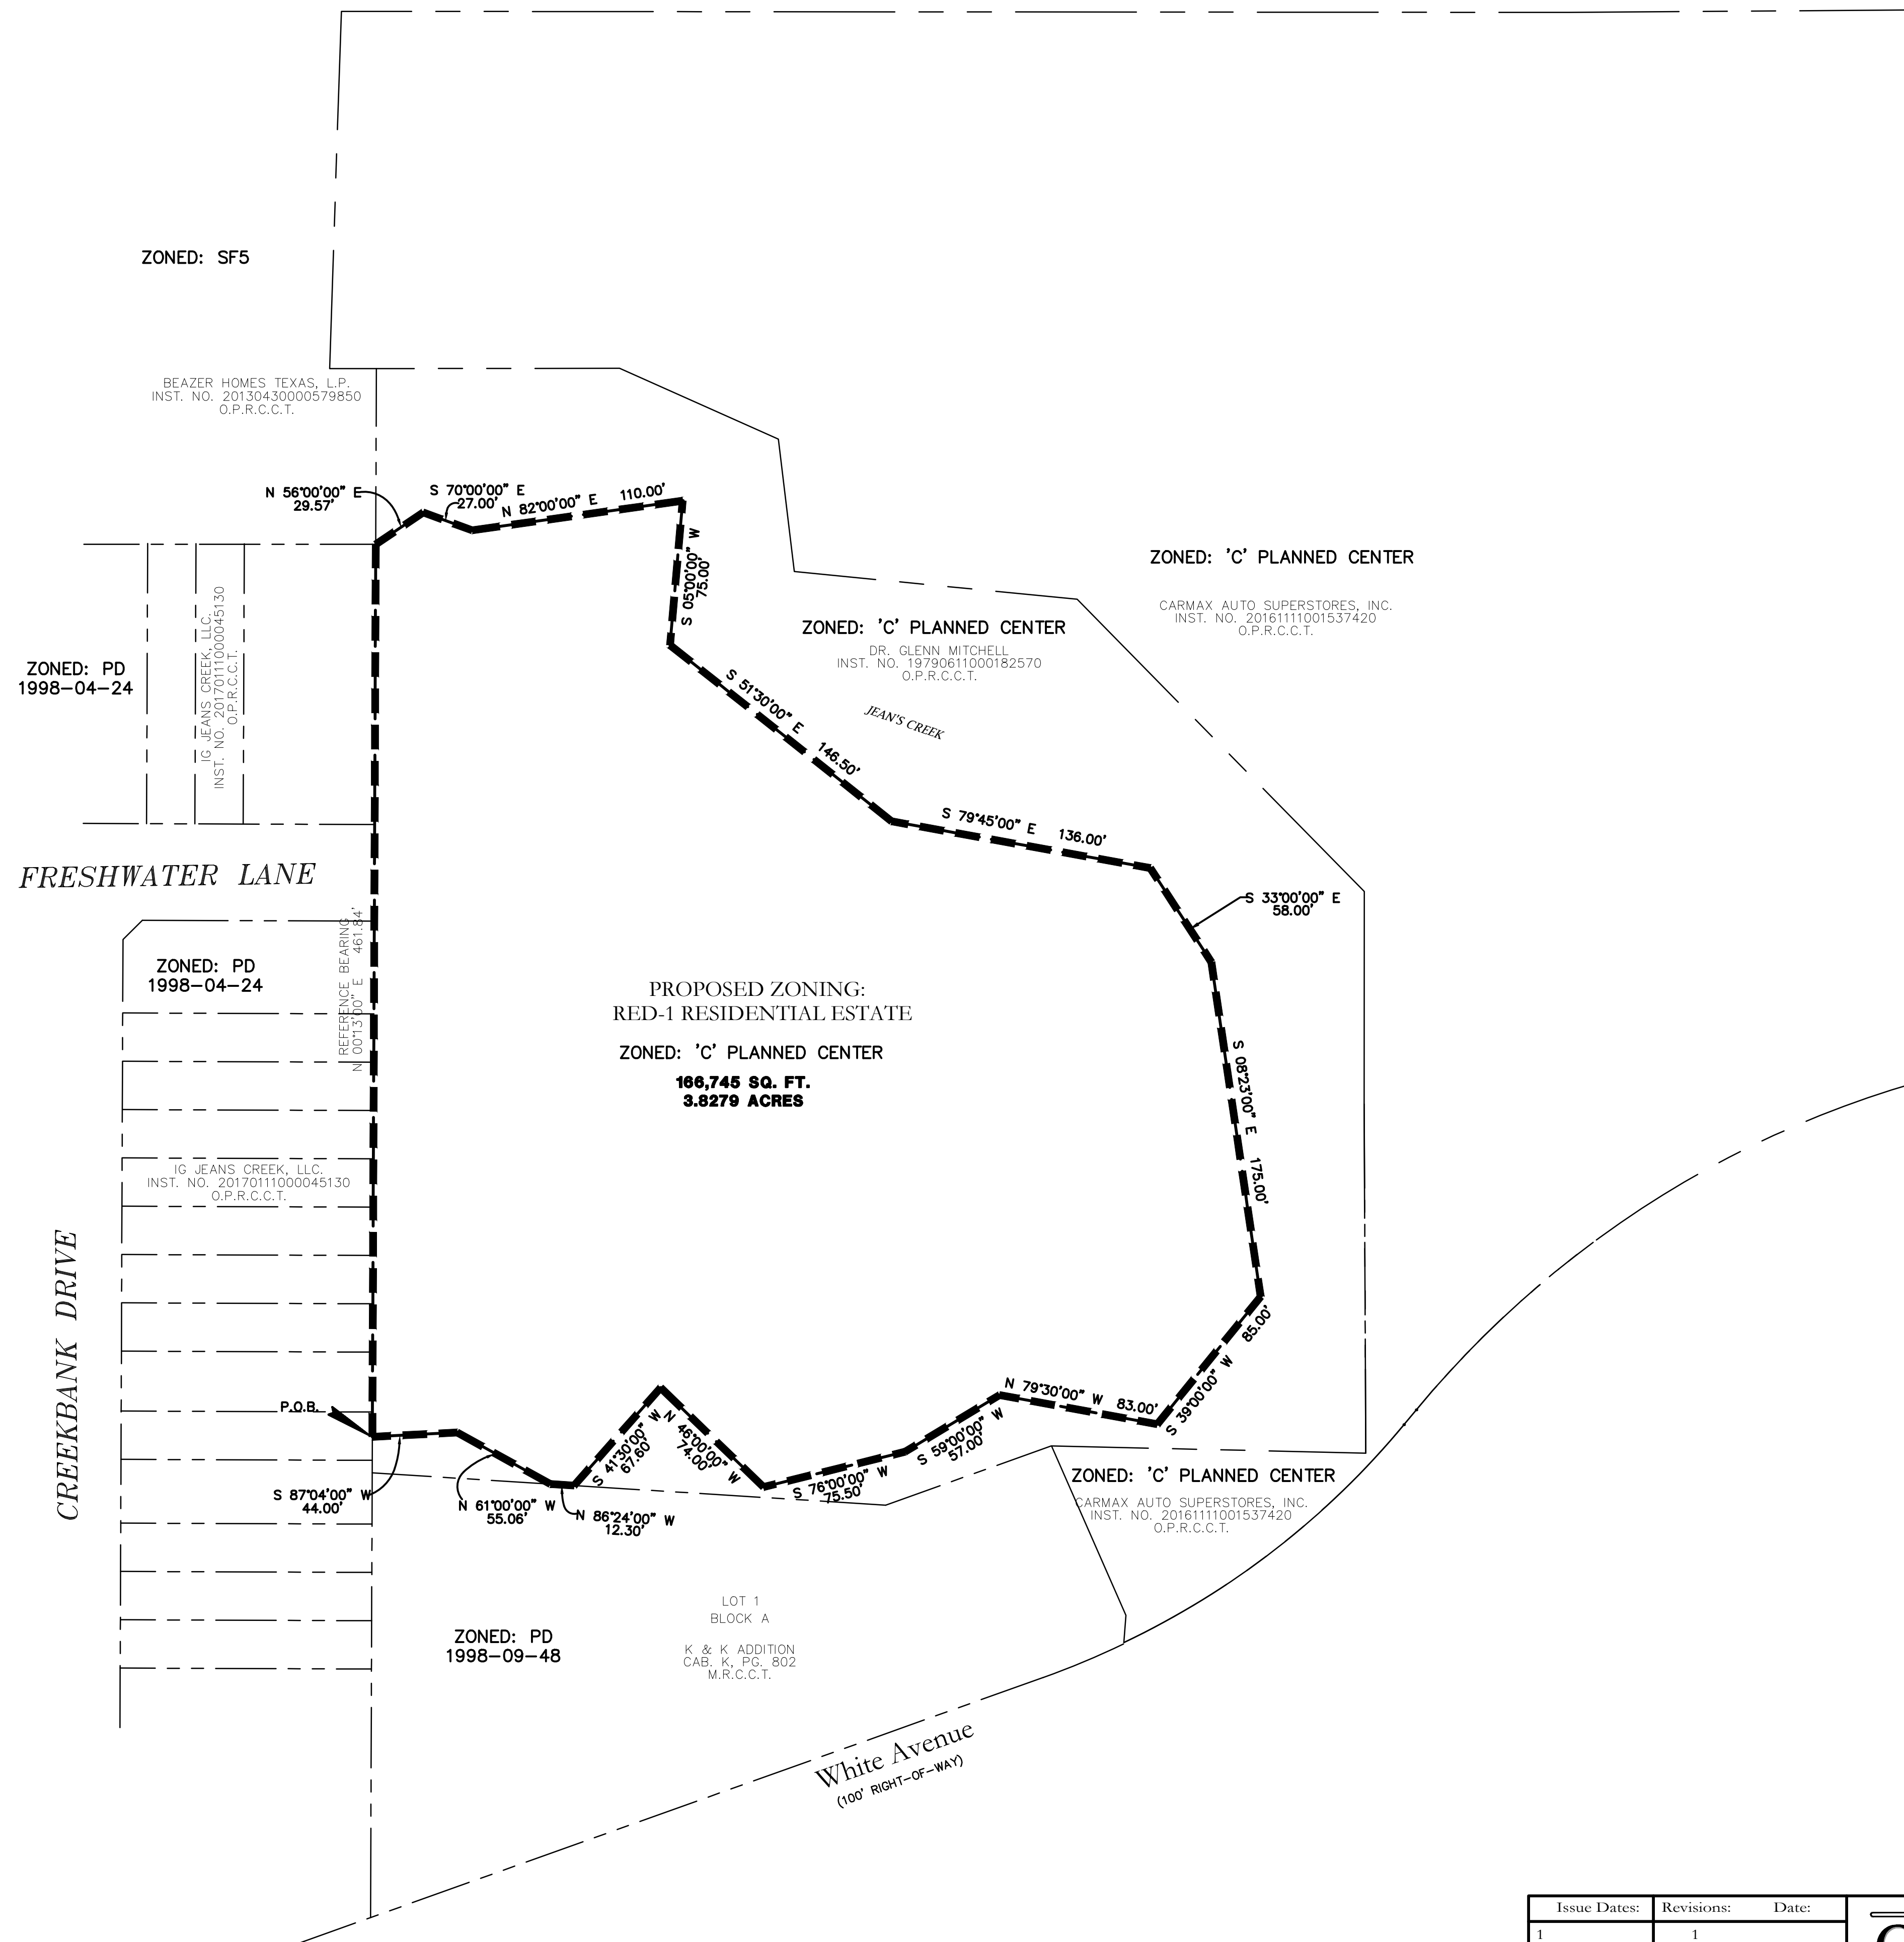

NOTE: THIS IS NOT A CONSTRUCTION DOCUMENT.  
THIS DOCUMENT IS FOR CONCEPTUAL PLANNING PURPOSES ONLY.

Issue Dates:	Revisions:	Date:
1	1	
2	2	
3	3	
4	4	
5	5	
6	6	

<b>CROSS ENGINEERING CONSULTANTS</b>		
131 S. Tennessee St. 972.562.4409		McKinney, Texas 75069 Texas P.E. Firm No. F-5935
Drawn By:	Checked By:	Scale:
C.E.C.I.	C.E.C.I.	1"=50'

<b>ZONING EXHIBIT</b>
3.8279 Acres, Samuel McFall Survey, Abstract No. 641
Dr. Don Mitchell
McKinney, Texas

Sheet No. <b>ZE</b>
Project No. 20049

CUSTER & SILVERADO 13 ACRES