



HAYHURST BROTHERS
 1305 10th Street Bridgeport, TX 77642
 940-368-3771

Exterior Elevations

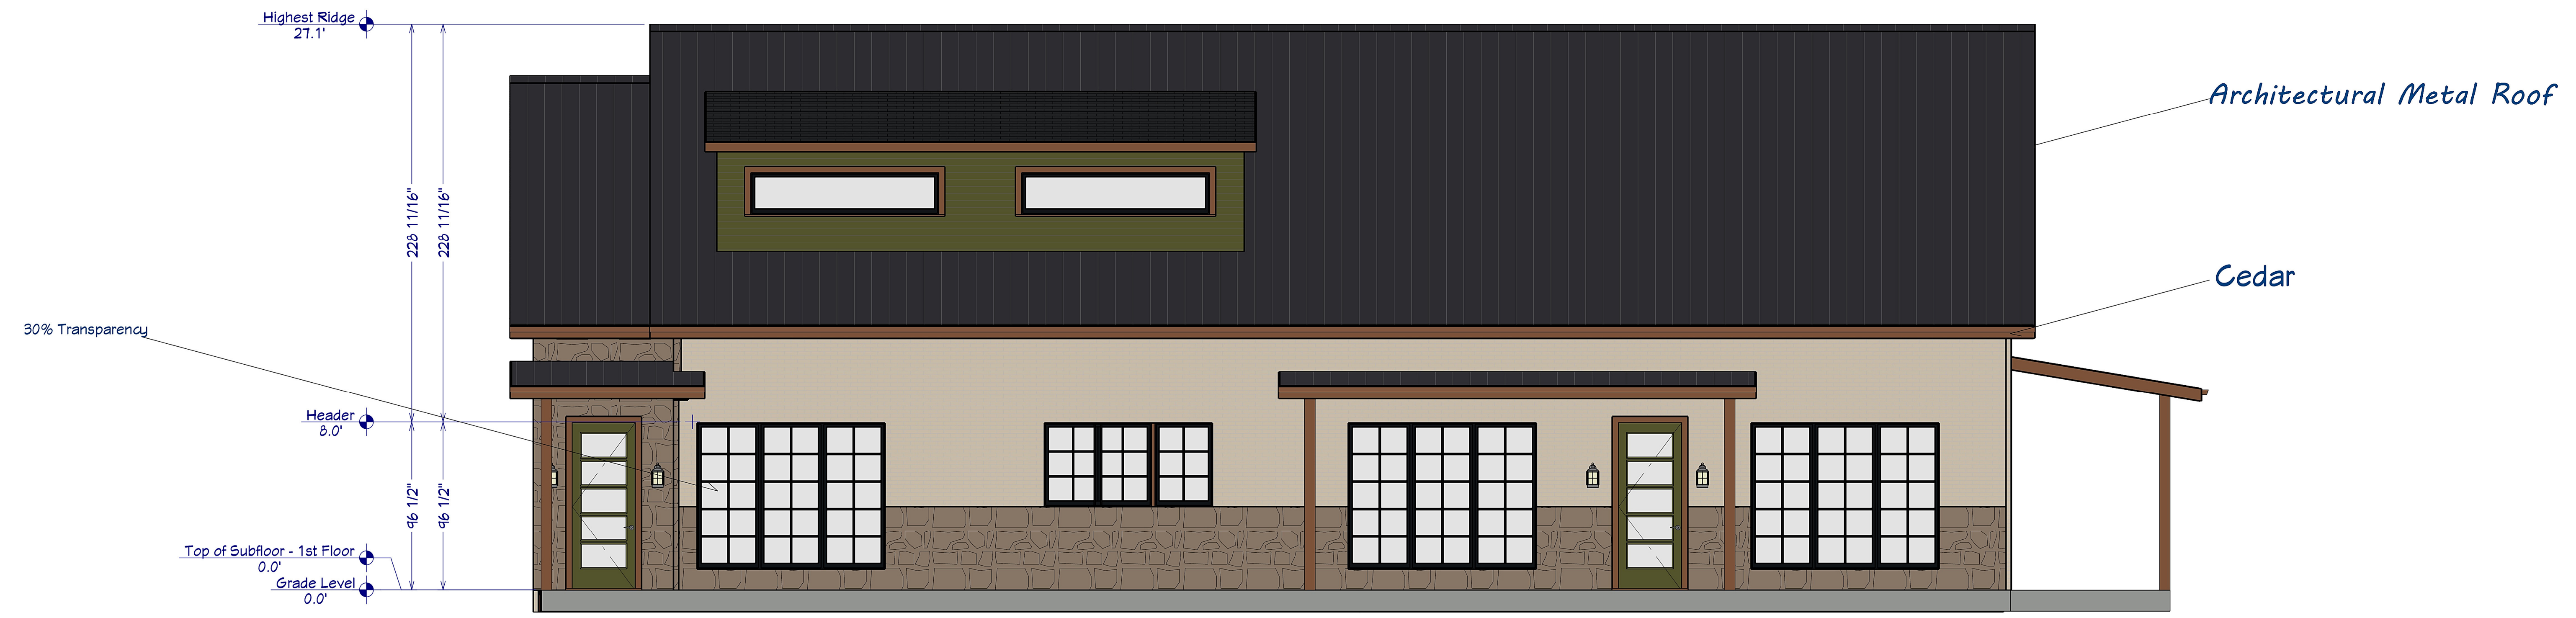

East Elevation

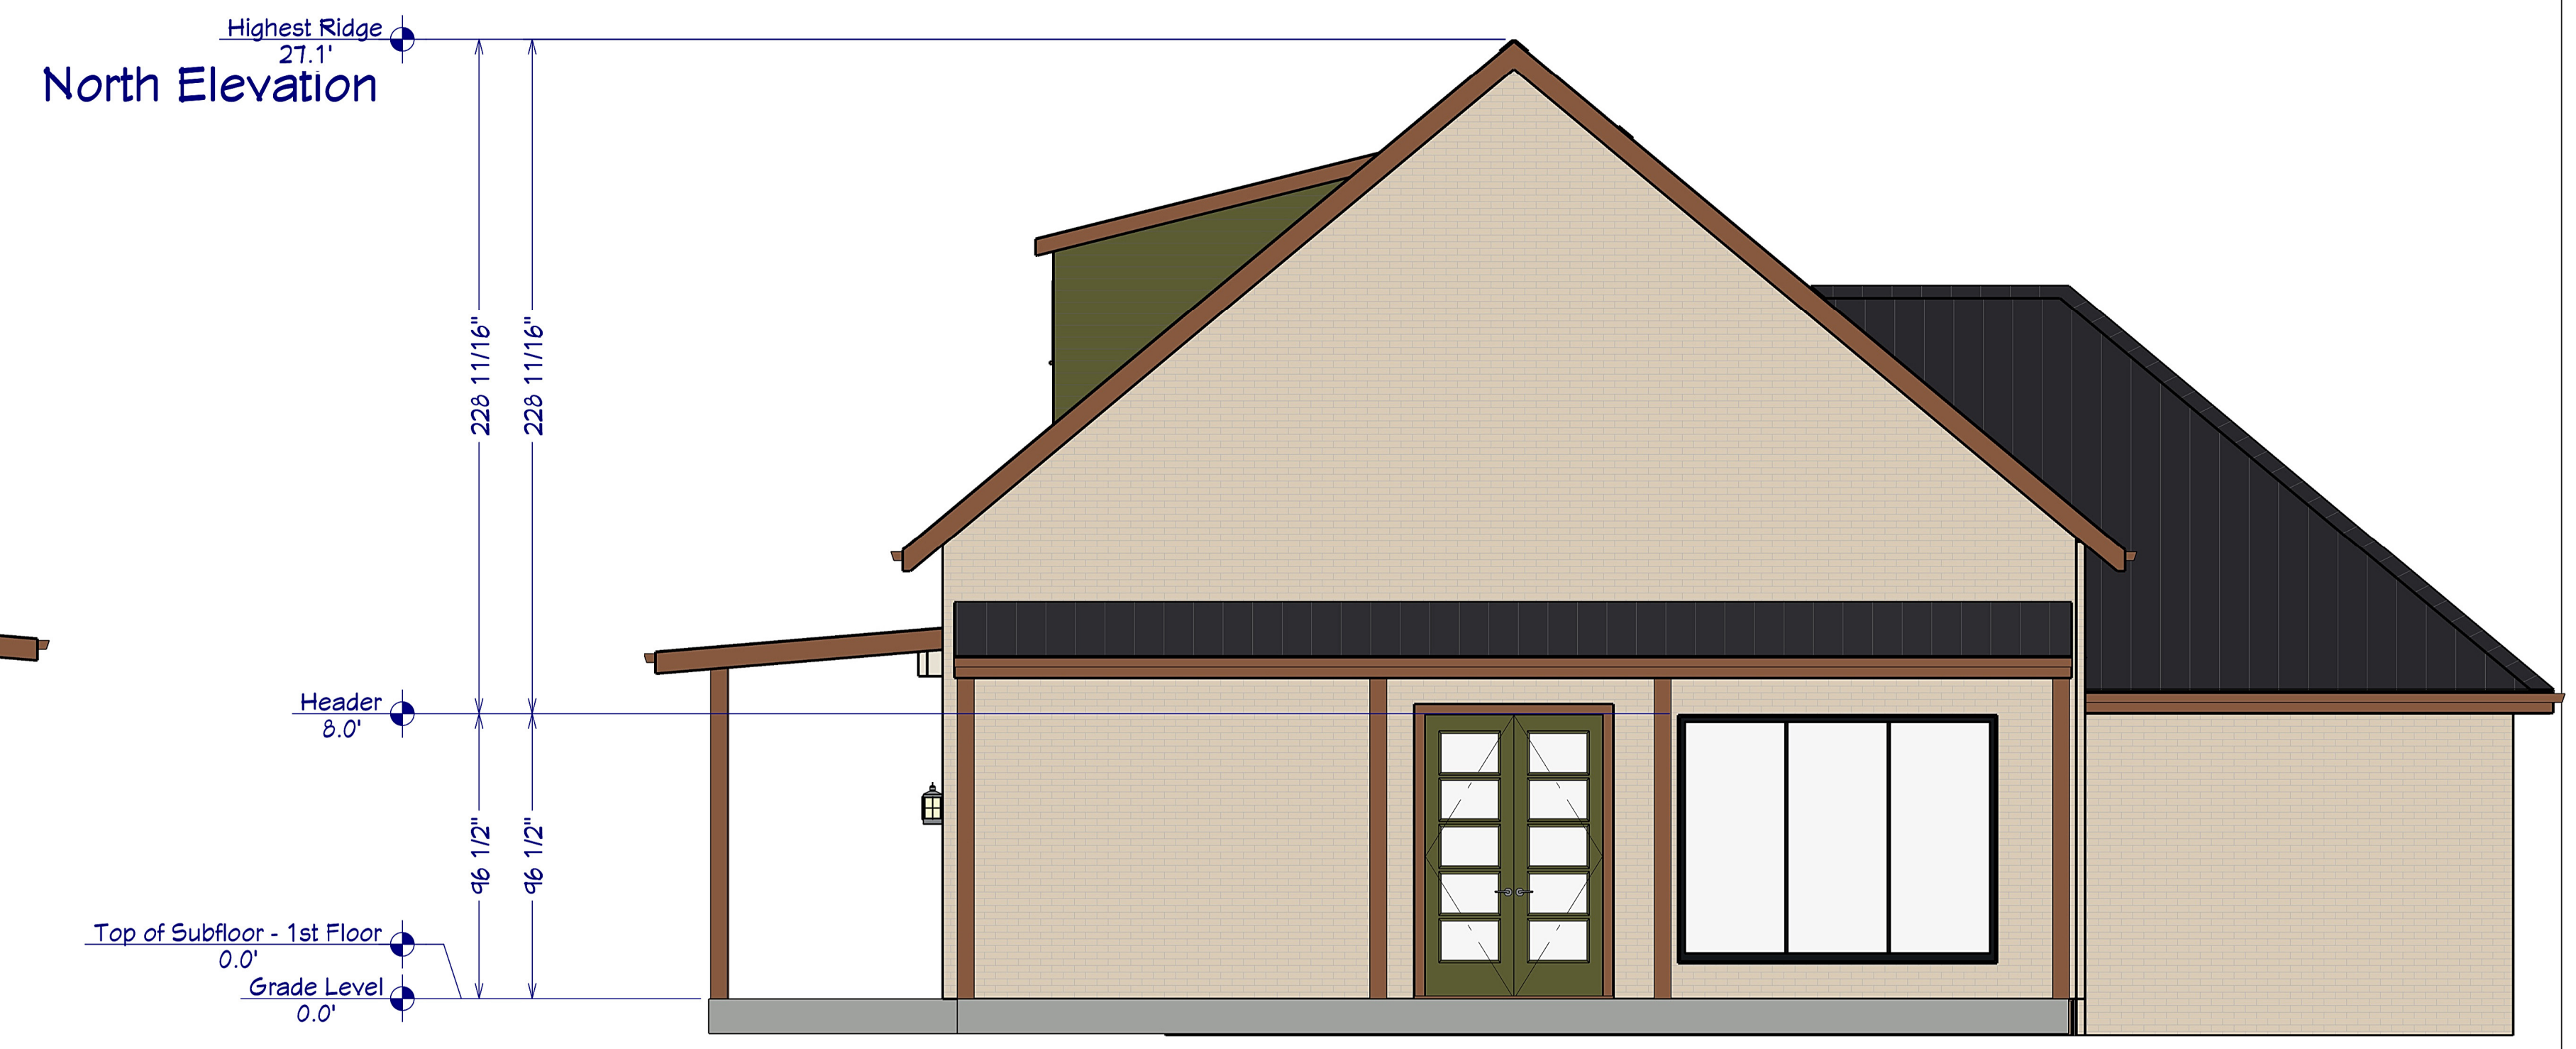

West Elevation



South Elevation

North Facade Material Percentage	%
Rock.....	.33
Brick.....	.52
Fiber Cement Lap Siding.....	.15
East Facade Material Percentage	%
Rock.....	.21
Brick.....	.73
Fiber Cement Lap Siding.....	.6
West Facade Material Percentage	%
Rock.....	.0
Brick.....	.94
Fiber Cement Lap Siding.....	.6
South Facade Material Percentage	%
Rock.....	.0
Brick.....	.100
Fiber Cement Lap Siding.....	.0

DATE:

8/29/2019

SCALE:

1/4

SHEET:

A-6