


© These drawings are the sole property of LanArc Design Inc. The use of these drawings is hereby restricted to the original site for which they were prepared. Reproduction or reuse of these drawings in whole or in part without written permission of LanArc Design Inc. is strictly prohibited.

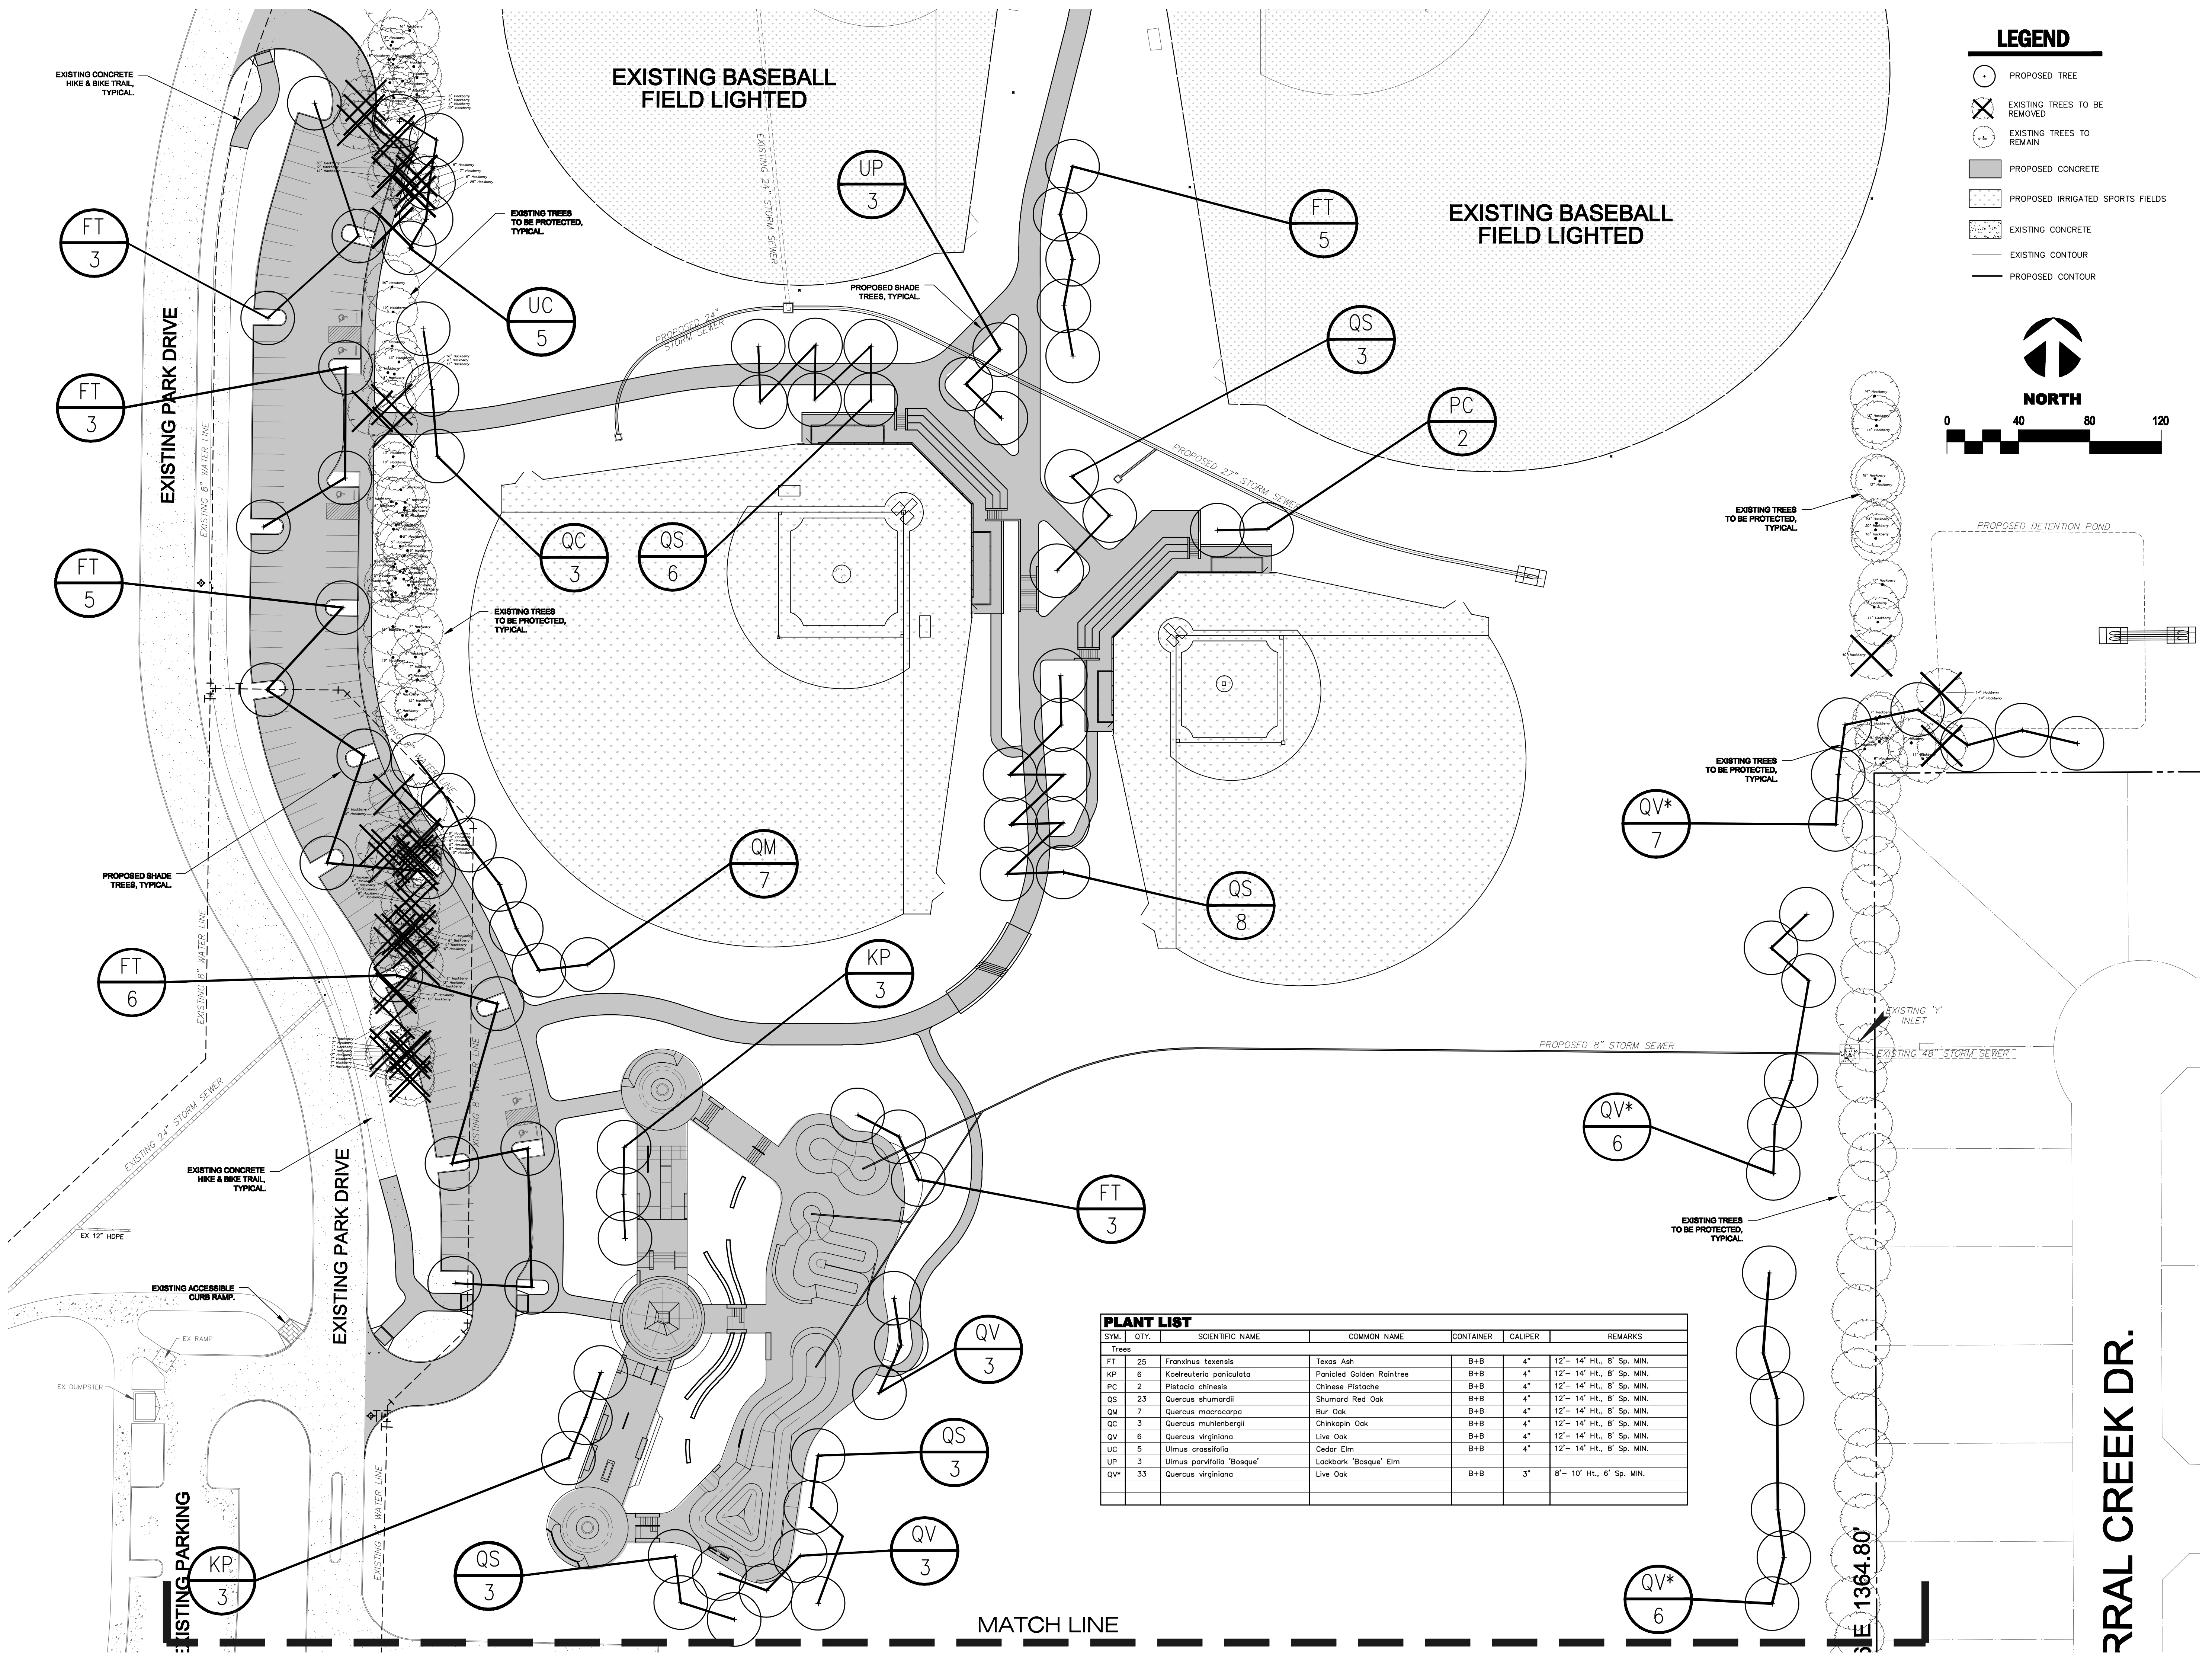

LEGEND

- PROPOSED TREE
- ⊗ EXISTING TREES TO BE REMOVED
- EXISTING TREES TO REMAIN
- ▒ PROPOSED CONCRETE
- ▒ PROPOSED IRRIGATED SPORTS FIELDS
- ▒ EXISTING CONCRETE
- EXISTING CONTOUR
- PROPOSED CONTOUR

NORTH

PLANT LIST

SYM.	QTY.	SCIENTIFIC NAME	COMMON NAME	CONTAINER	CALIPER	REMARKS
Trees						
FT	25	<i>Fraxinus texensis</i>	Texas Ash	B+B	4"	12'- 14' Ht., 8' Sp. MIN.
KP	6	<i>Koeleruteria paniculata</i>	Panicled Golden Raintree	B+B	4"	12'- 14' Ht., 8' Sp. MIN.
PC	2	<i>Pistacia chinensis</i>	Chinese Pistache	B+B	4"	12'- 14' Ht., 8' Sp. MIN.
QS	23	<i>Quercus shumardii</i>	Shumard Red Oak	B+B	4"	12'- 14' Ht., 8' Sp. MIN.
QM	7	<i>Quercus macrocarpa</i>	Bur Oak	B+B	4"	12'- 14' Ht., 8' Sp. MIN.
QC	3	<i>Quercus muhlenbergii</i>	Chinkapin Oak	B+B	4"	12'- 14' Ht., 8' Sp. MIN.
QV	6	<i>Quercus virginiana</i>	Live Oak	B+B	4"	12'- 14' Ht., 8' Sp. MIN.
UC	5	<i>Ulmus crassifolia</i>	Cedar Elm	B+B	4"	12'- 14' Ht., 8' Sp. MIN.
UP	3	<i>Ulmus parvifolia</i> 'Bosque'	Lockbark 'Bosque' Elm	B+B	4"	12'- 14' Ht., 8' Sp. MIN.
QV*	33	<i>Quercus virginiana</i>	Live Oak	B+B	3"	8'- 10' Ht., 6' Sp. MIN.

LANARC DESIGN INC.
 LANDSCAPE ARCHITECTURE
 808 South College Street
 Suite 223
 McKinney, Texas 75089
 Ph: 214.733.8805
 Fx: 214.733.8806
 www.lanarcdesign.com

Preliminary Review Set Not for Construction

GABE NESBITT BASEBALL COMMUNITY PARK
 CITY OF MCKINNEY, PARKS, RECREATION AND OPEN SPACE DEPARTMENT

PROJECT: _____ PROJECT: _____

REVISIONS:

Number	Date
One	5.7.12
Two	5.29.12
Three	

DATE: MAY 29, 2012

TITLE: LANDSCAPE PLAN

SHEET: LA-1P

© These drawings are the sole property of LanArc Design Inc. The use of these drawings is hereby restricted to the original site for which they were prepared. Reproduction or reuse of these drawings in whole or in part without written permission of LanArc Design Inc. is strictly prohibited.

Preliminary Review Set Not for Construction

GABE NESBITT BASEBALL COMMUNITY PARK
 CITY OF MCKINNEY, PARKS, RECREATION AND OPEN SPACE DEPARTMENT


PROJECT: PROJECT:

REVISIONS:

Number	Date
One	5.7.12
Two	5.29.12
Three	

DATE: MAY 29, 2012
 TITLE: LANDSCAPE PLAN

SHEET: LA-2P

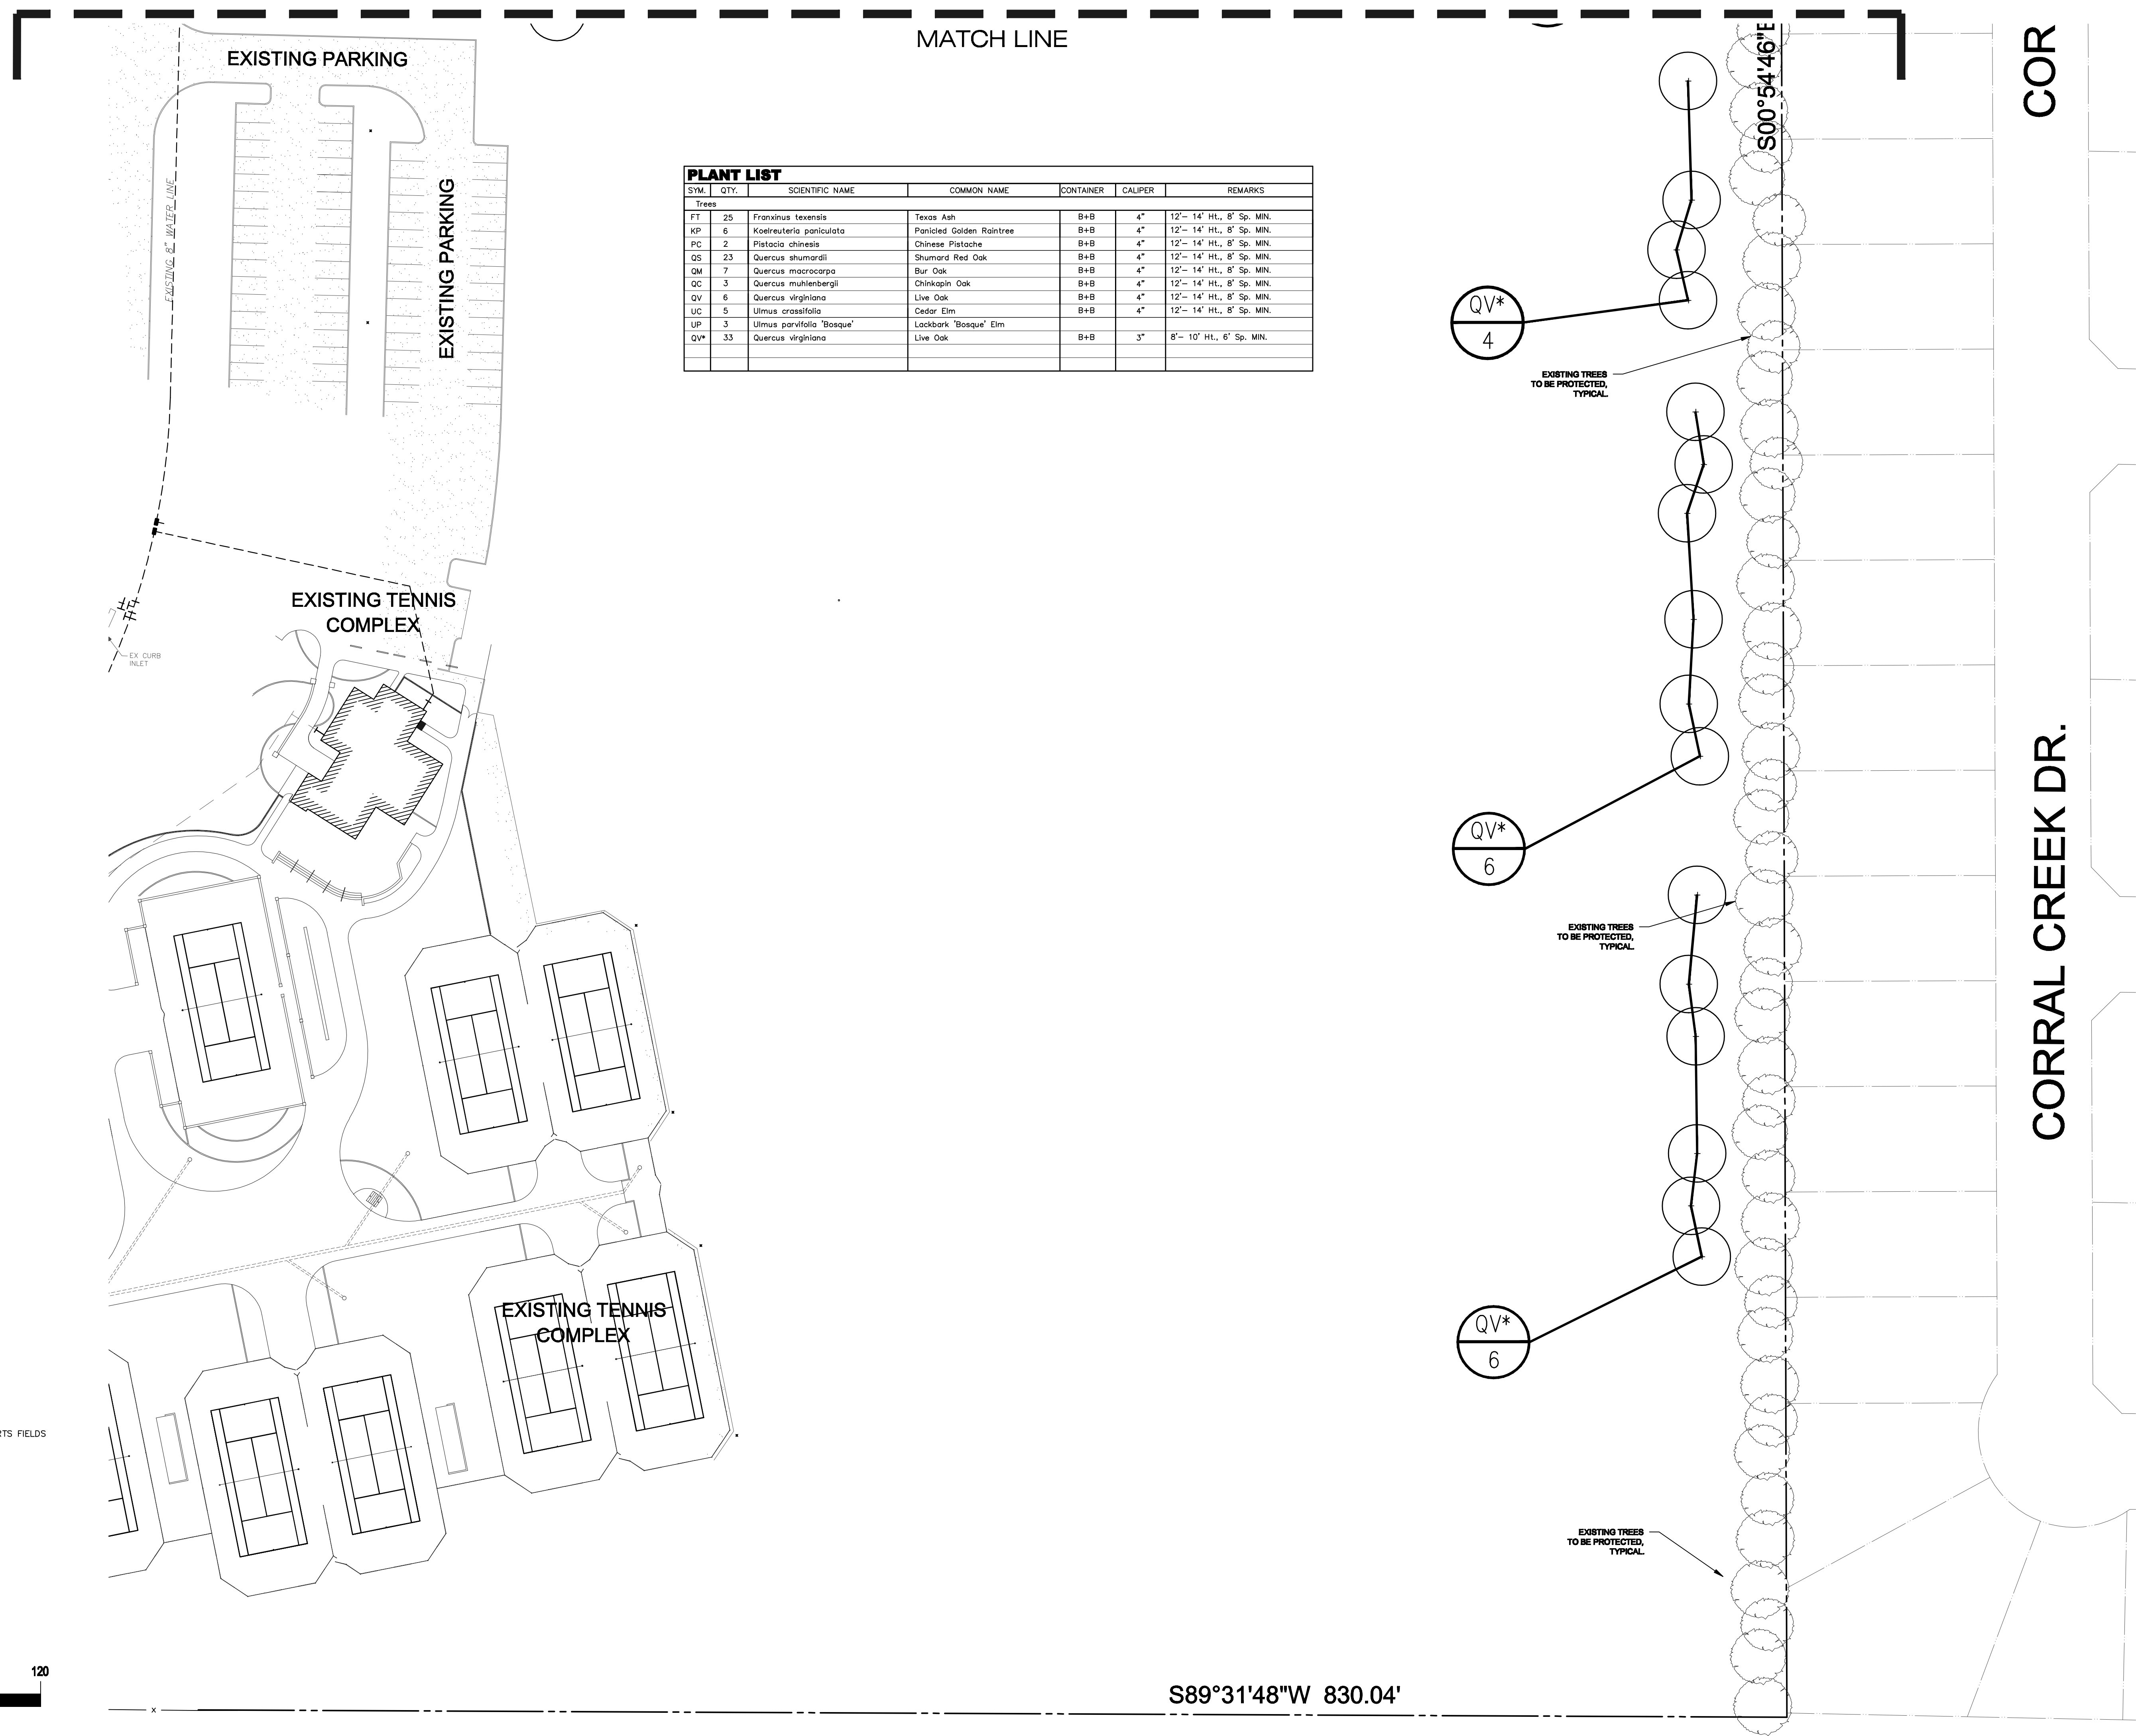

PLANT LIST

SYM.	QTY.	SCIENTIFIC NAME	COMMON NAME	CONTAINER	CALIPER	REMARKS
Trees						
FT	25	<i>Fraxinus texensis</i>	Texas Ash	B+B	4"	12'- 14' HT., 8' Sp. MIN.
KP	6	<i>Koeleruteria paniculata</i>	Panicled Golden Raintree	B+B	4"	12'- 14' HT., 8' Sp. MIN.
PC	2	<i>Pistacia chinensis</i>	Chinese Pistache	B+B	4"	12'- 14' HT., 8' Sp. MIN.
QS	23	<i>Quercus shumardii</i>	Shumard Red Oak	B+B	4"	12'- 14' HT., 8' Sp. MIN.
QM	7	<i>Quercus macrocarpa</i>	Bur Oak	B+B	4"	12'- 14' HT., 8' Sp. MIN.
QC	3	<i>Quercus muhlenbergii</i>	Chinkapin Oak	B+B	4"	12'- 14' HT., 8' Sp. MIN.
QV	6	<i>Quercus virginiana</i>	Live Oak	B+B	4"	12'- 14' HT., 8' Sp. MIN.
UC	5	<i>Ulmus crassifolia</i>	Cedar Elm	B+B	4"	12'- 14' HT., 8' Sp. MIN.
UP	3	<i>Ulmus parvifolia</i> 'Bosque'	Lackbark 'Bosque' Elm	B+B	4"	12'- 14' HT., 8' Sp. MIN.
QV*	33	<i>Quercus virginiana</i>	Live Oak	B+B	3"	8'- 10' HT., 6' Sp. MIN.

QV*
4

EXISTING TREES TO BE PROTECTED, TYPICAL

QV*
6

EXISTING TREES TO BE PROTECTED, TYPICAL

QV*
6

EXISTING TREES TO BE PROTECTED, TYPICAL

S89°31'48"W 830.04'