

© These drawings are the sole property of LanArc Design Inc. The use of these drawings is hereby restricted to the original site for which they were prepared. Reproduction or reuse of these drawings in whole or in part without written permission of LanArc Design Inc. is strictly prohibited.

Preliminary
 Review Set
 Not for
 Construction

**SONNTAG NEIGHBORHOOD
 PARK**
 CITY OF MCKINNEY, PARKS, RECREATION
 AND OPEN SPACE DEPARTMENT

PROJECT: PROJECT:


REVISIONS:

Number	Date
One	1/3/2012
Two	1/31/2012

DATE:
 FEB. 13, 2012

TITLE:
 LANDSCAPE
 PLAN

SHEET:
LA-1LP

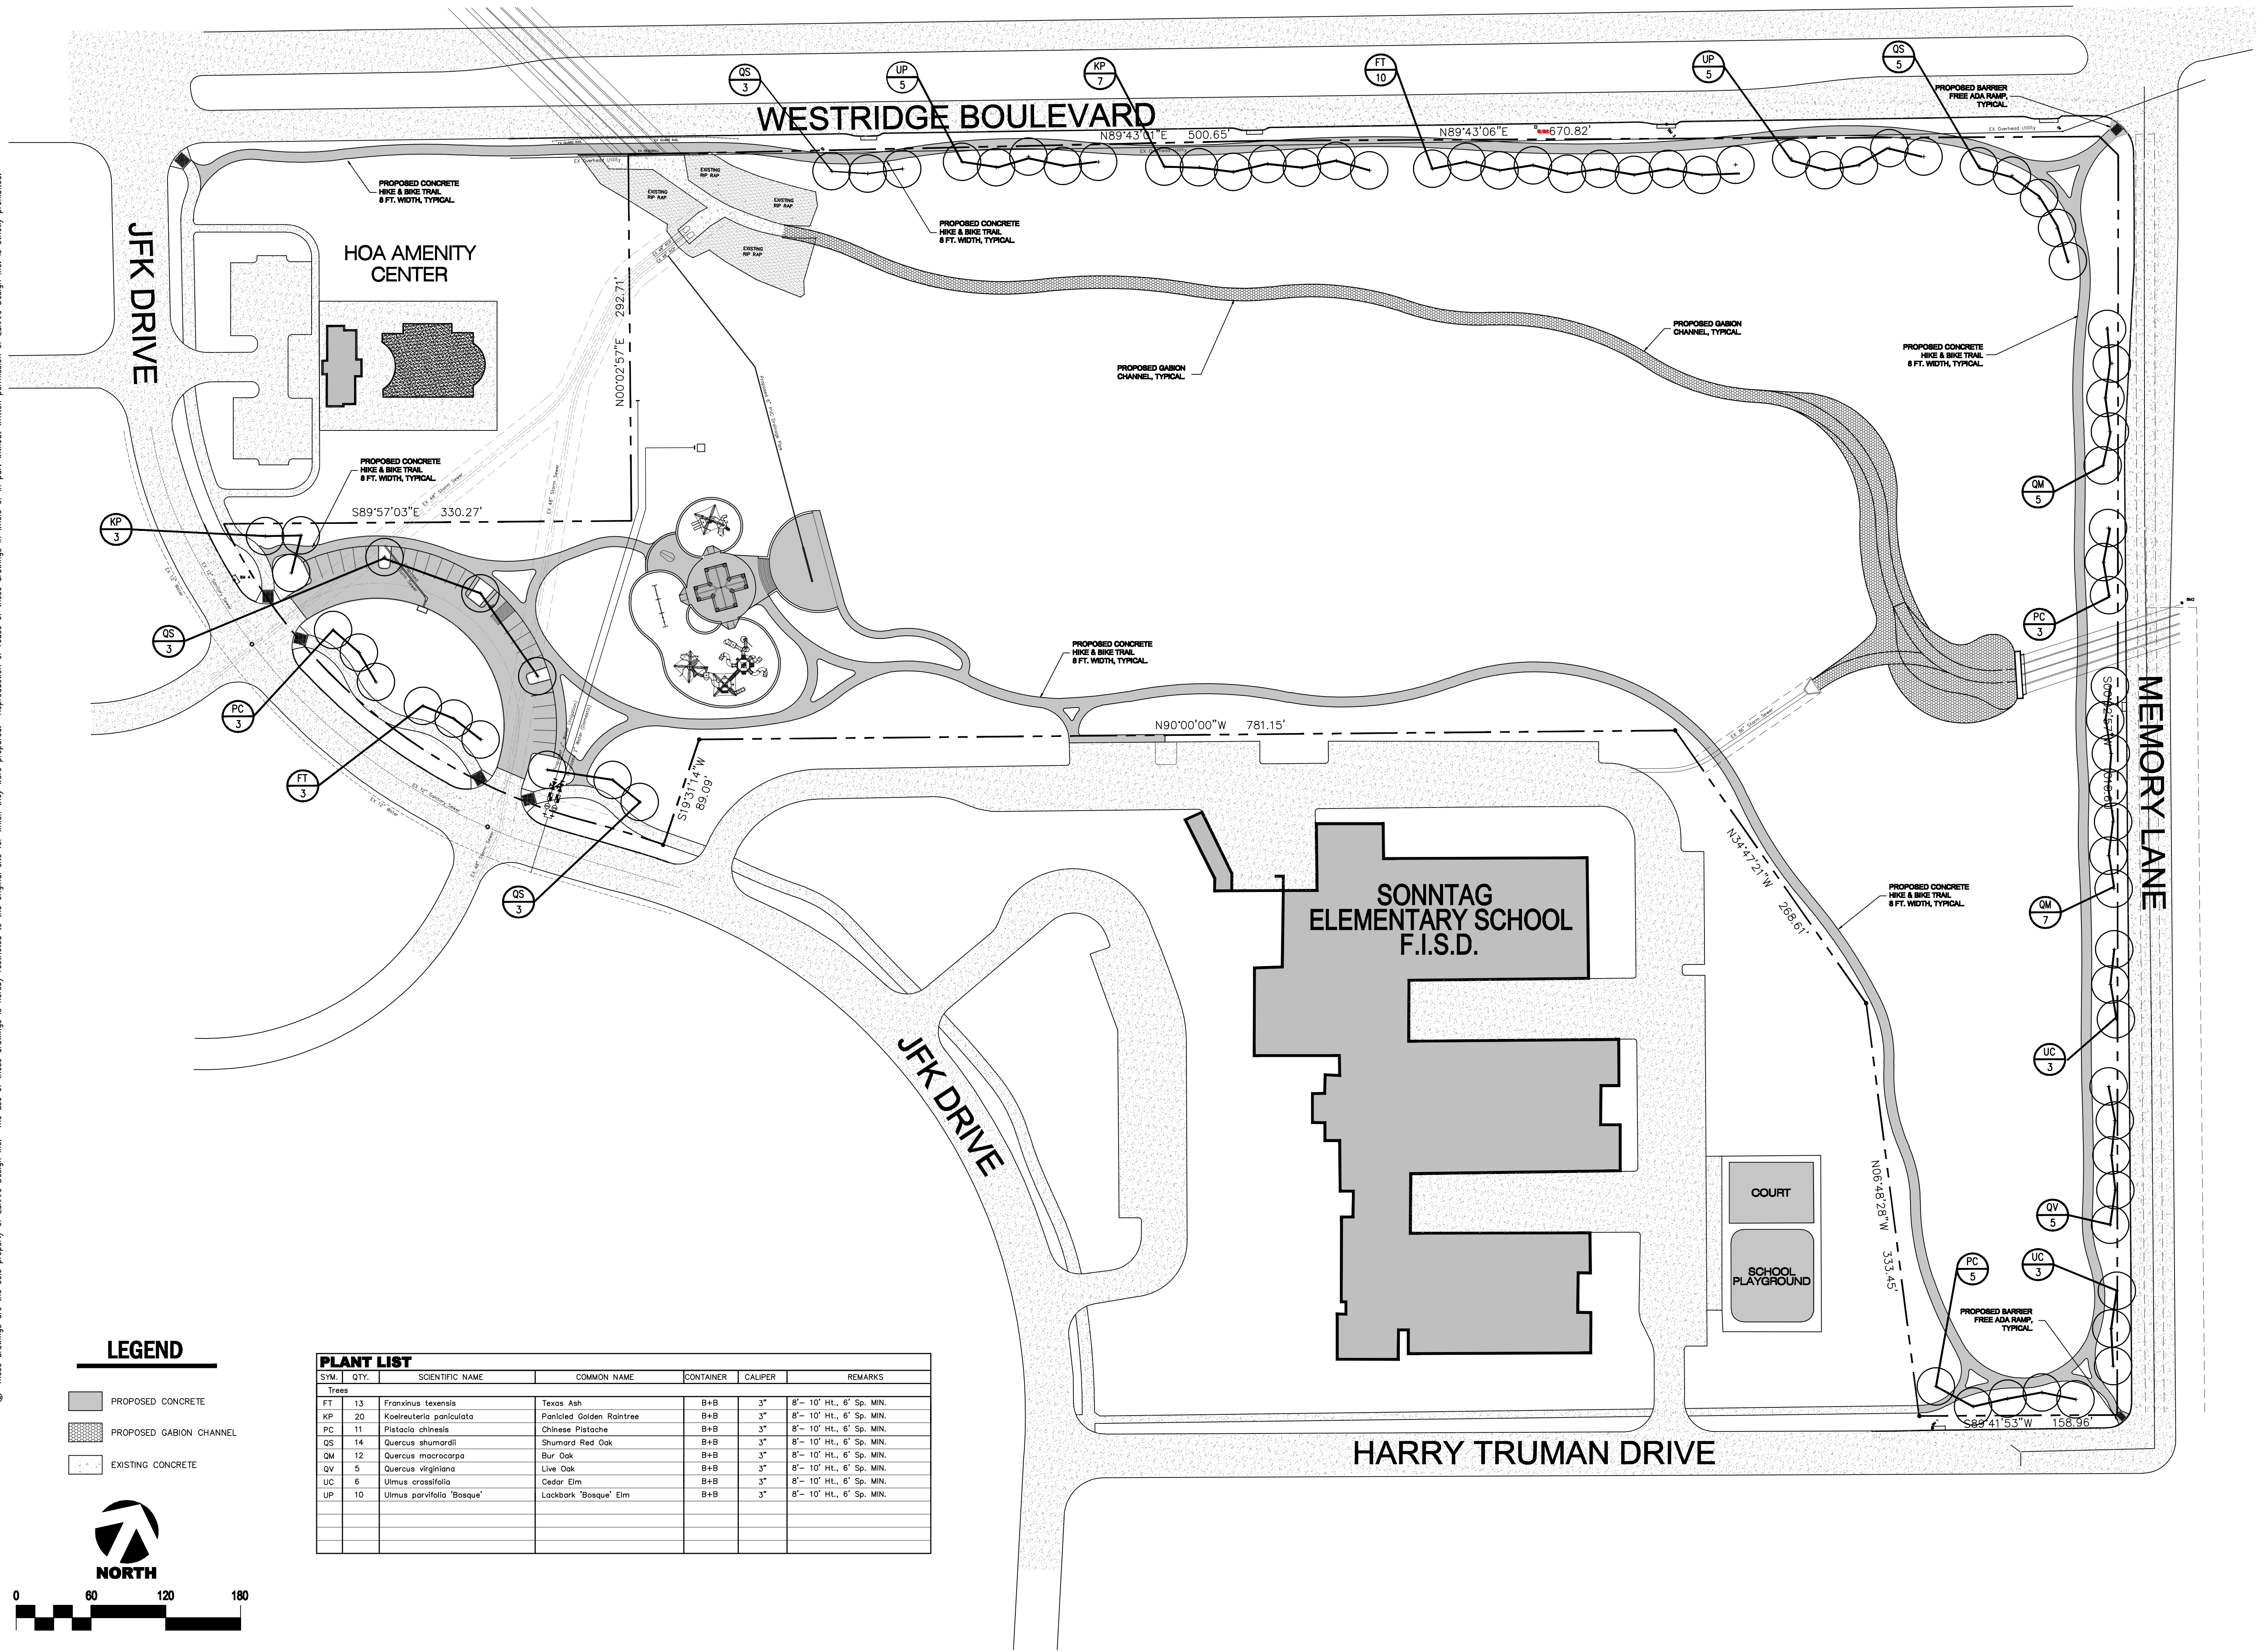

LEGEND

- PROPOSED CONCRETE
- PROPOSED GATION CHANNEL
- EXISTING CONCRETE

PLANT LIST

SYM.	QTY.	SCIENTIFIC NAME	COMMON NAME	CONTAINER	CALIPER	REMARKS
Trees						
FT	13	<i>Fraxinus texensis</i>	Texas Ash	B+B	3"	8'-10" HT., 6' Sp. MIN.
KP	20	<i>Koeleruteria paniculata</i>	Panicled Golden Rain tree	B+B	3"	8'-10" HT., 6' Sp. MIN.
PC	11	<i>Pistacia chinensis</i>	Chinese Pistache	B+B	3"	8'-10" HT., 6' Sp. MIN.
QS	14	<i>Quercus shumardii</i>	Shumard Red Oak	B+B	3"	8'-10" HT., 6' Sp. MIN.
QM	12	<i>Quercus macrocarpa</i>	Bur Oak	B+B	3"	8'-10" HT., 6' Sp. MIN.
QV	5	<i>Quercus virginiana</i>	Live Oak	B+B	3"	8'-10" HT., 6' Sp. MIN.
UC	6	<i>Ulmus crassifolia</i>	Cedar Elm	B+B	3"	8'-10" HT., 6' Sp. MIN.
UP	10	<i>Ulmus parvifolia</i> 'Bosque'	Lackbark 'Bosque' Elm	B+B	3"	8'-10" HT., 6' Sp. MIN.