


**Stormwater Detention Note:**

Stormwater detention is not provided onsite, but will be routed to the downstream receiving body through public easements. The downstream receiving body has adequate capacity to handle the un-detained runoff and velocities will be limited to prevent erosive conditions.

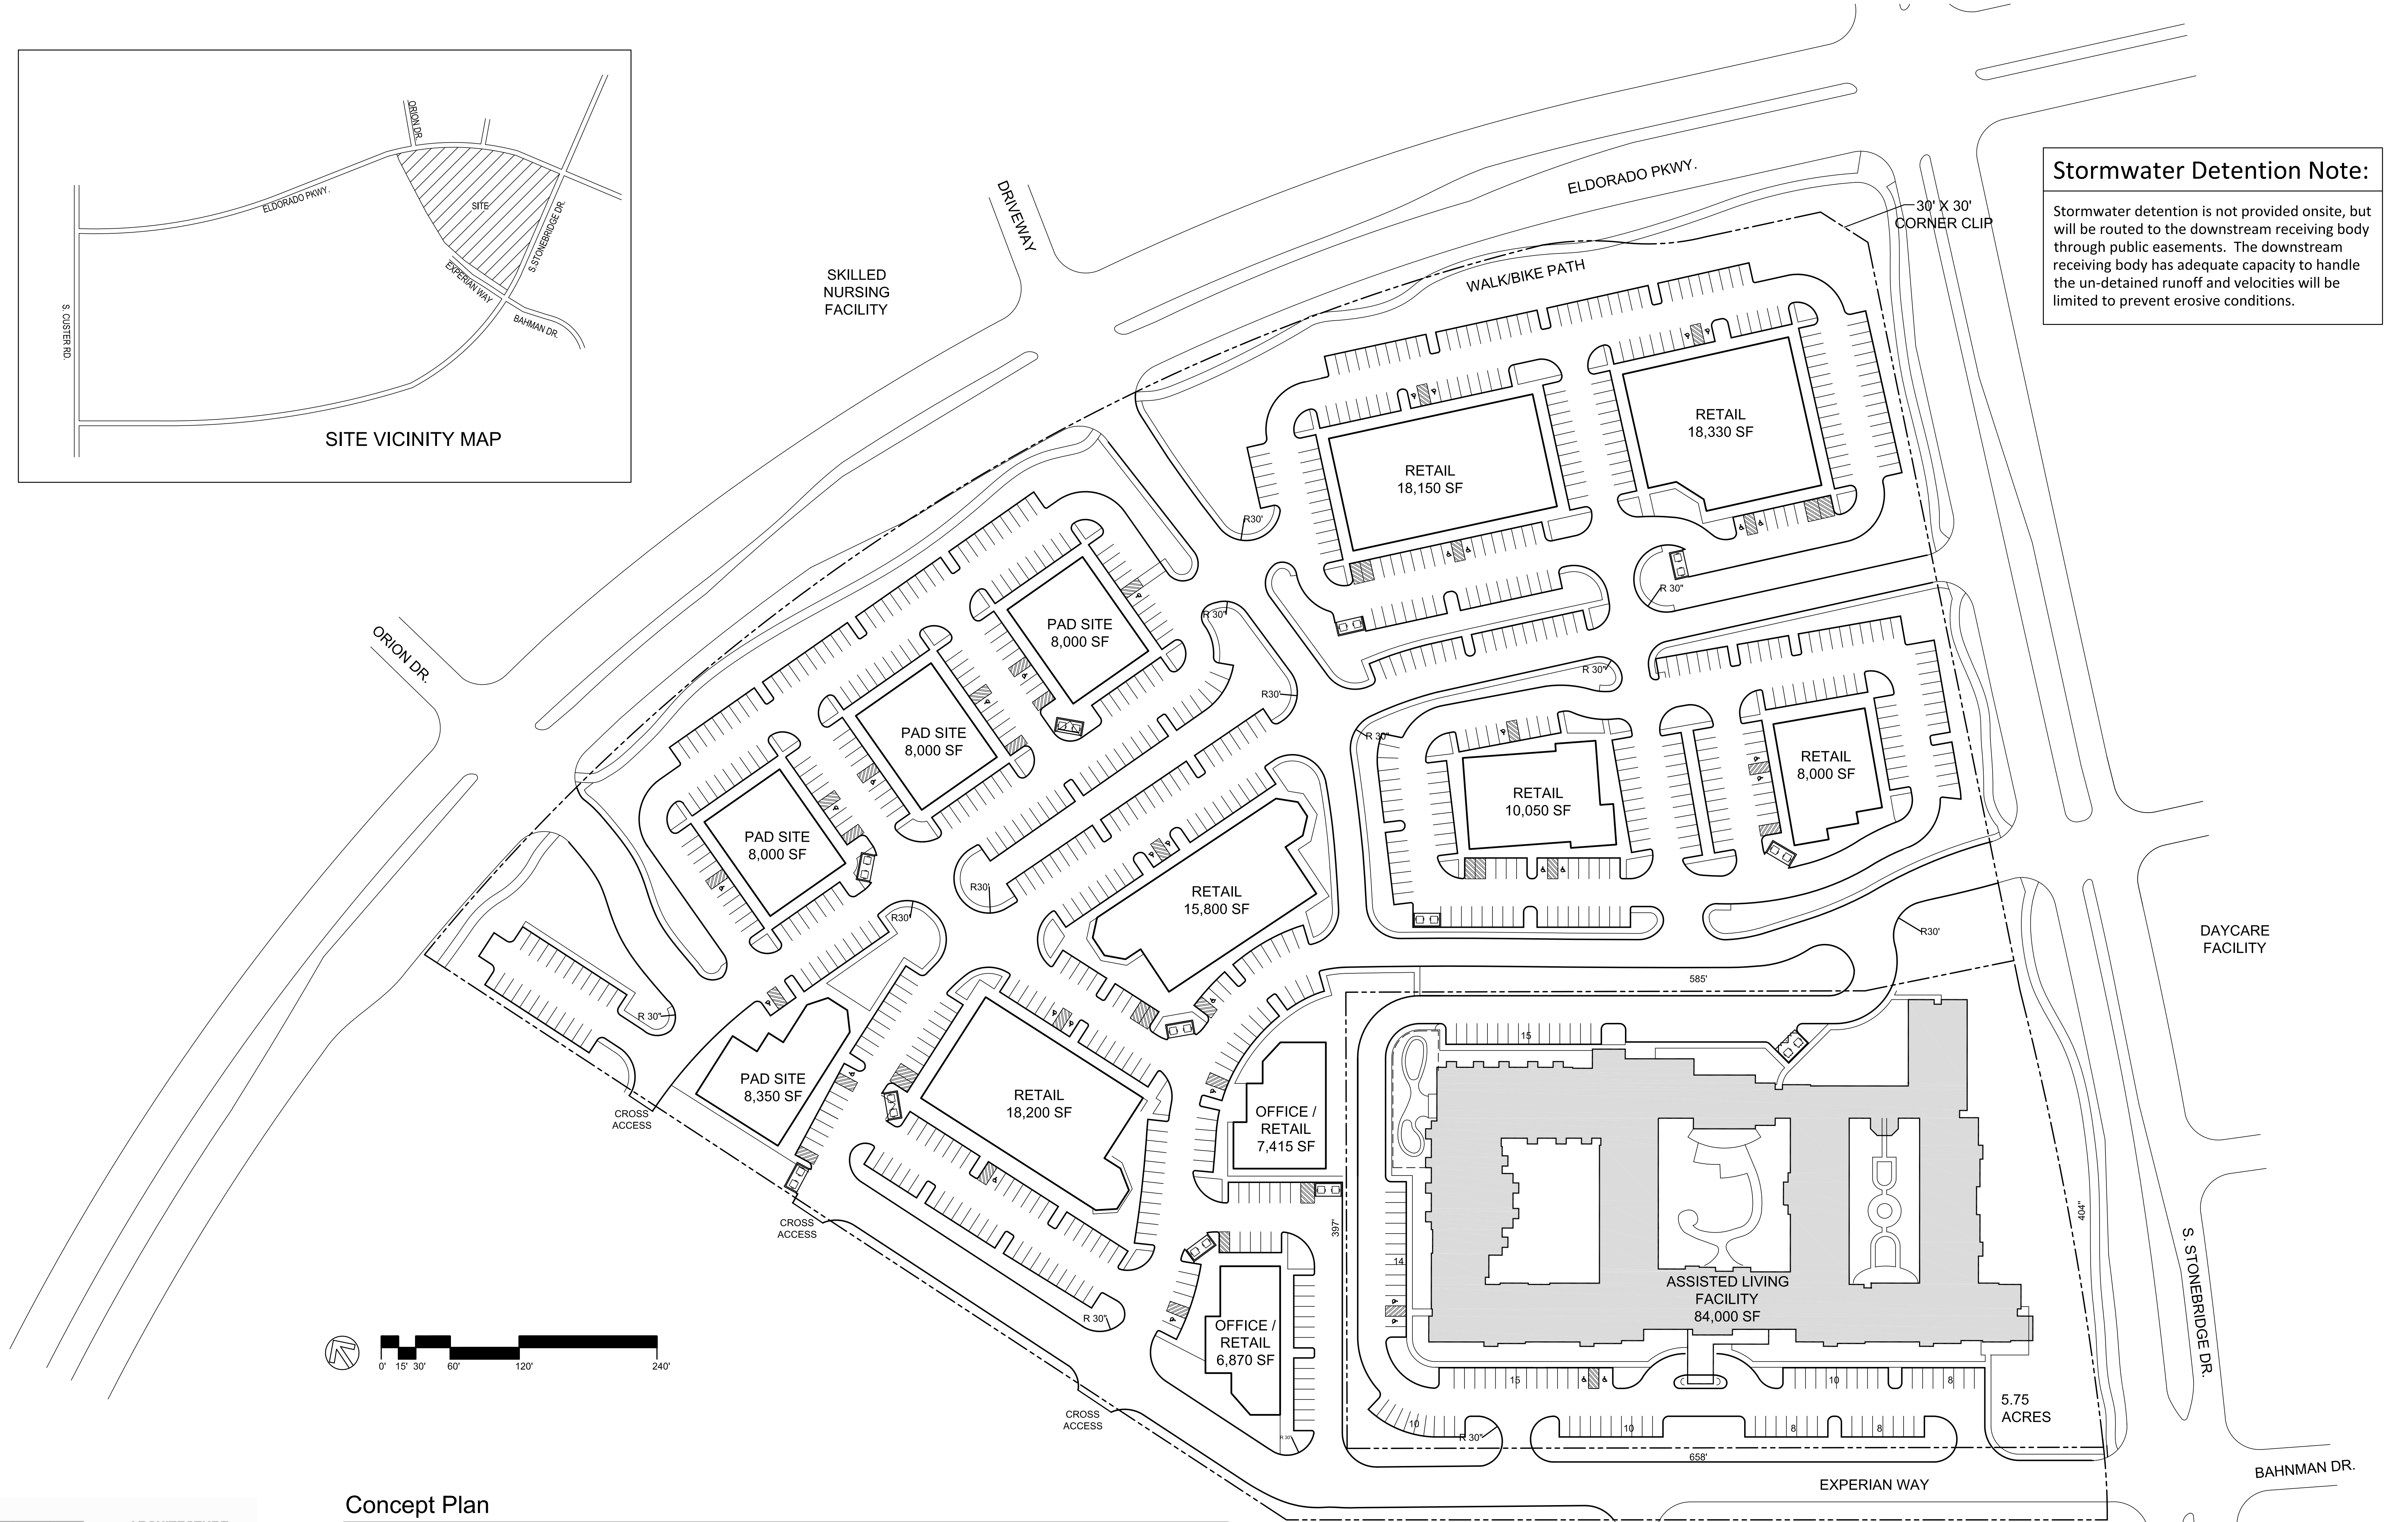

Concept Plan  
**27 Ac. Tract at Stonebridge and Eldorado**  
 McKinney, TX  
 NOVEMBER 26, 2012