


**PLANTING GENERAL NOTES**



1. ALL PLANTS SHALL BE SET OUT FOR APPROVAL BY THE OWNER'S REPRESENTATIVE PRIOR TO INSTALLATION.
2. FINE GRADING SHALL BE PERFORMED IN ALL AREAS TO BE LANDSCAPED, FINE GRADING SHALL INCLUDE THE REMOVAL OF DEBRIS, ROCKS, ETC. FROM THE SITE AND ENSURE POSITIVE DRAINAGE IN ALL AREAS.
3. THE CONTRACTOR SHALL LOCATE ALL UTILITIES AND EASEMENTS IN THE FIELD PRIOR TO COMMENCEMENT OF WORK. CONTRACTOR IS RESPONSIBLE FOR ANY DAMAGE TO UTILITIES DURING THE COURSE OF CONSTRUCTION.
4. WRITTEN DIMENSIONS SHALL GOVERN OVER SCALED DIMENSIONS.
5. IT IS PREFERABLE THAT NO TREE BE STAKED. HOWEVER, CONDITIONS AND PLANT MATERIAL SIZE MAY NECESSITATE STAKING. THE OWNER'S REP SHALL DETERMINE IF SUPPORT IS NEEDED AND SHALL DIRECT THE CONTRACTOR ACCORDINGLY.
6. THE CONTRACTOR SHALL REFER TO THE SPECIFICATIONS FOR ADDITIONAL INFORMATION AND REQUIREMENTS ASSOCIATED WITH THE LANDSCAPE AND ACCESSORIES.
7. ALL PLANT MATERIALS SHALL MEET ANSI Z60.1 STANDARDS FOR CALIPER, HEIGHT AND ROOT BALL SIZE. ANY MATERIALS THAT DO NOT MEET OR EXCEED SUCH STANDARDS SHALL BE REJECTED AND REPLACED AT THE CONTRACTOR'S EXPENSE.
8. BALLED AND BURLAPPED TREES SHALL HAVE THE TOP HALF OF THE WIRE BASKET REMOVED. THE BURLAP SHALL BE REMOVED TO THE GREATEST EXTENT POSSIBLE, USING A KNIFE TO CUT AND REMOVE THE BOTTOM HALF UNDER THE WIRE BASKET THAT REMAINS.
9. QUANTITIES ARE SHOWN FOR CONVENIENCE ONLY. CONTRACTOR IS RESPONSIBLE FOR VERIFYING ALL QUANTITIES.
10. THE CONTRACTOR SHALL VERIFY WATER RESTRICTIONS WITHIN THE CITY OF MCKINNEY AT TIME OF PLANTING. SHOULD WATER RESTRICTIONS NOT ALLOW HYDRO-MULCH, HYDRO-SEEDING, OR SPRIGGING (STAGE 3 AND STAGE 4 WATER RESTRICTIONS), AN APPROVED ALTERNATIVE FOR GRASSING SHALL BE INSTALLED.

**PLANT SCHEDULE**

TREES	BOTANICAL NAME	CONT	CAL	SIZE
	QUERCUS MACROCARPA Burr Oak SINGLE, STRAIGHT LEADER, MATCHING	B # B	4" CAL	MIN 12' HT
	QUERCUS SHUMARDII Shumard Red Oak SINGLE, STRAIGHT LEADER, MATCHING	B # B	4" CAL	MIN 12' HT
	QUERCUS VIRGINIANA Southern Live Oak SINGLE, STRAIGHT LEADER, MATCHING	B # B	4" CAL	MIN 12' HT
	ULMUS CRASSIFOLIA Cedar Elm SINGLE, STRAIGHT LEADER, MATCHING	B # B	4" CAL	MIN 12' HT
GROUND COVERS	BOTANICAL NAME	CONT	SPACING	
	TRACHELOSPERMUM ASIATICUM Asian Jasmine FULL, MATCHING	1 GAL	12' o.c.	
SOD/SEED	BOTANICAL NAME	CONT	SPACING	
	CYNODON DACTYLON Bermuda Grass SOLID, ROLLED TIGHT, SAND FILLED JOINTS, 100% WEED, PEST AND DISEASE FREE	SOD		

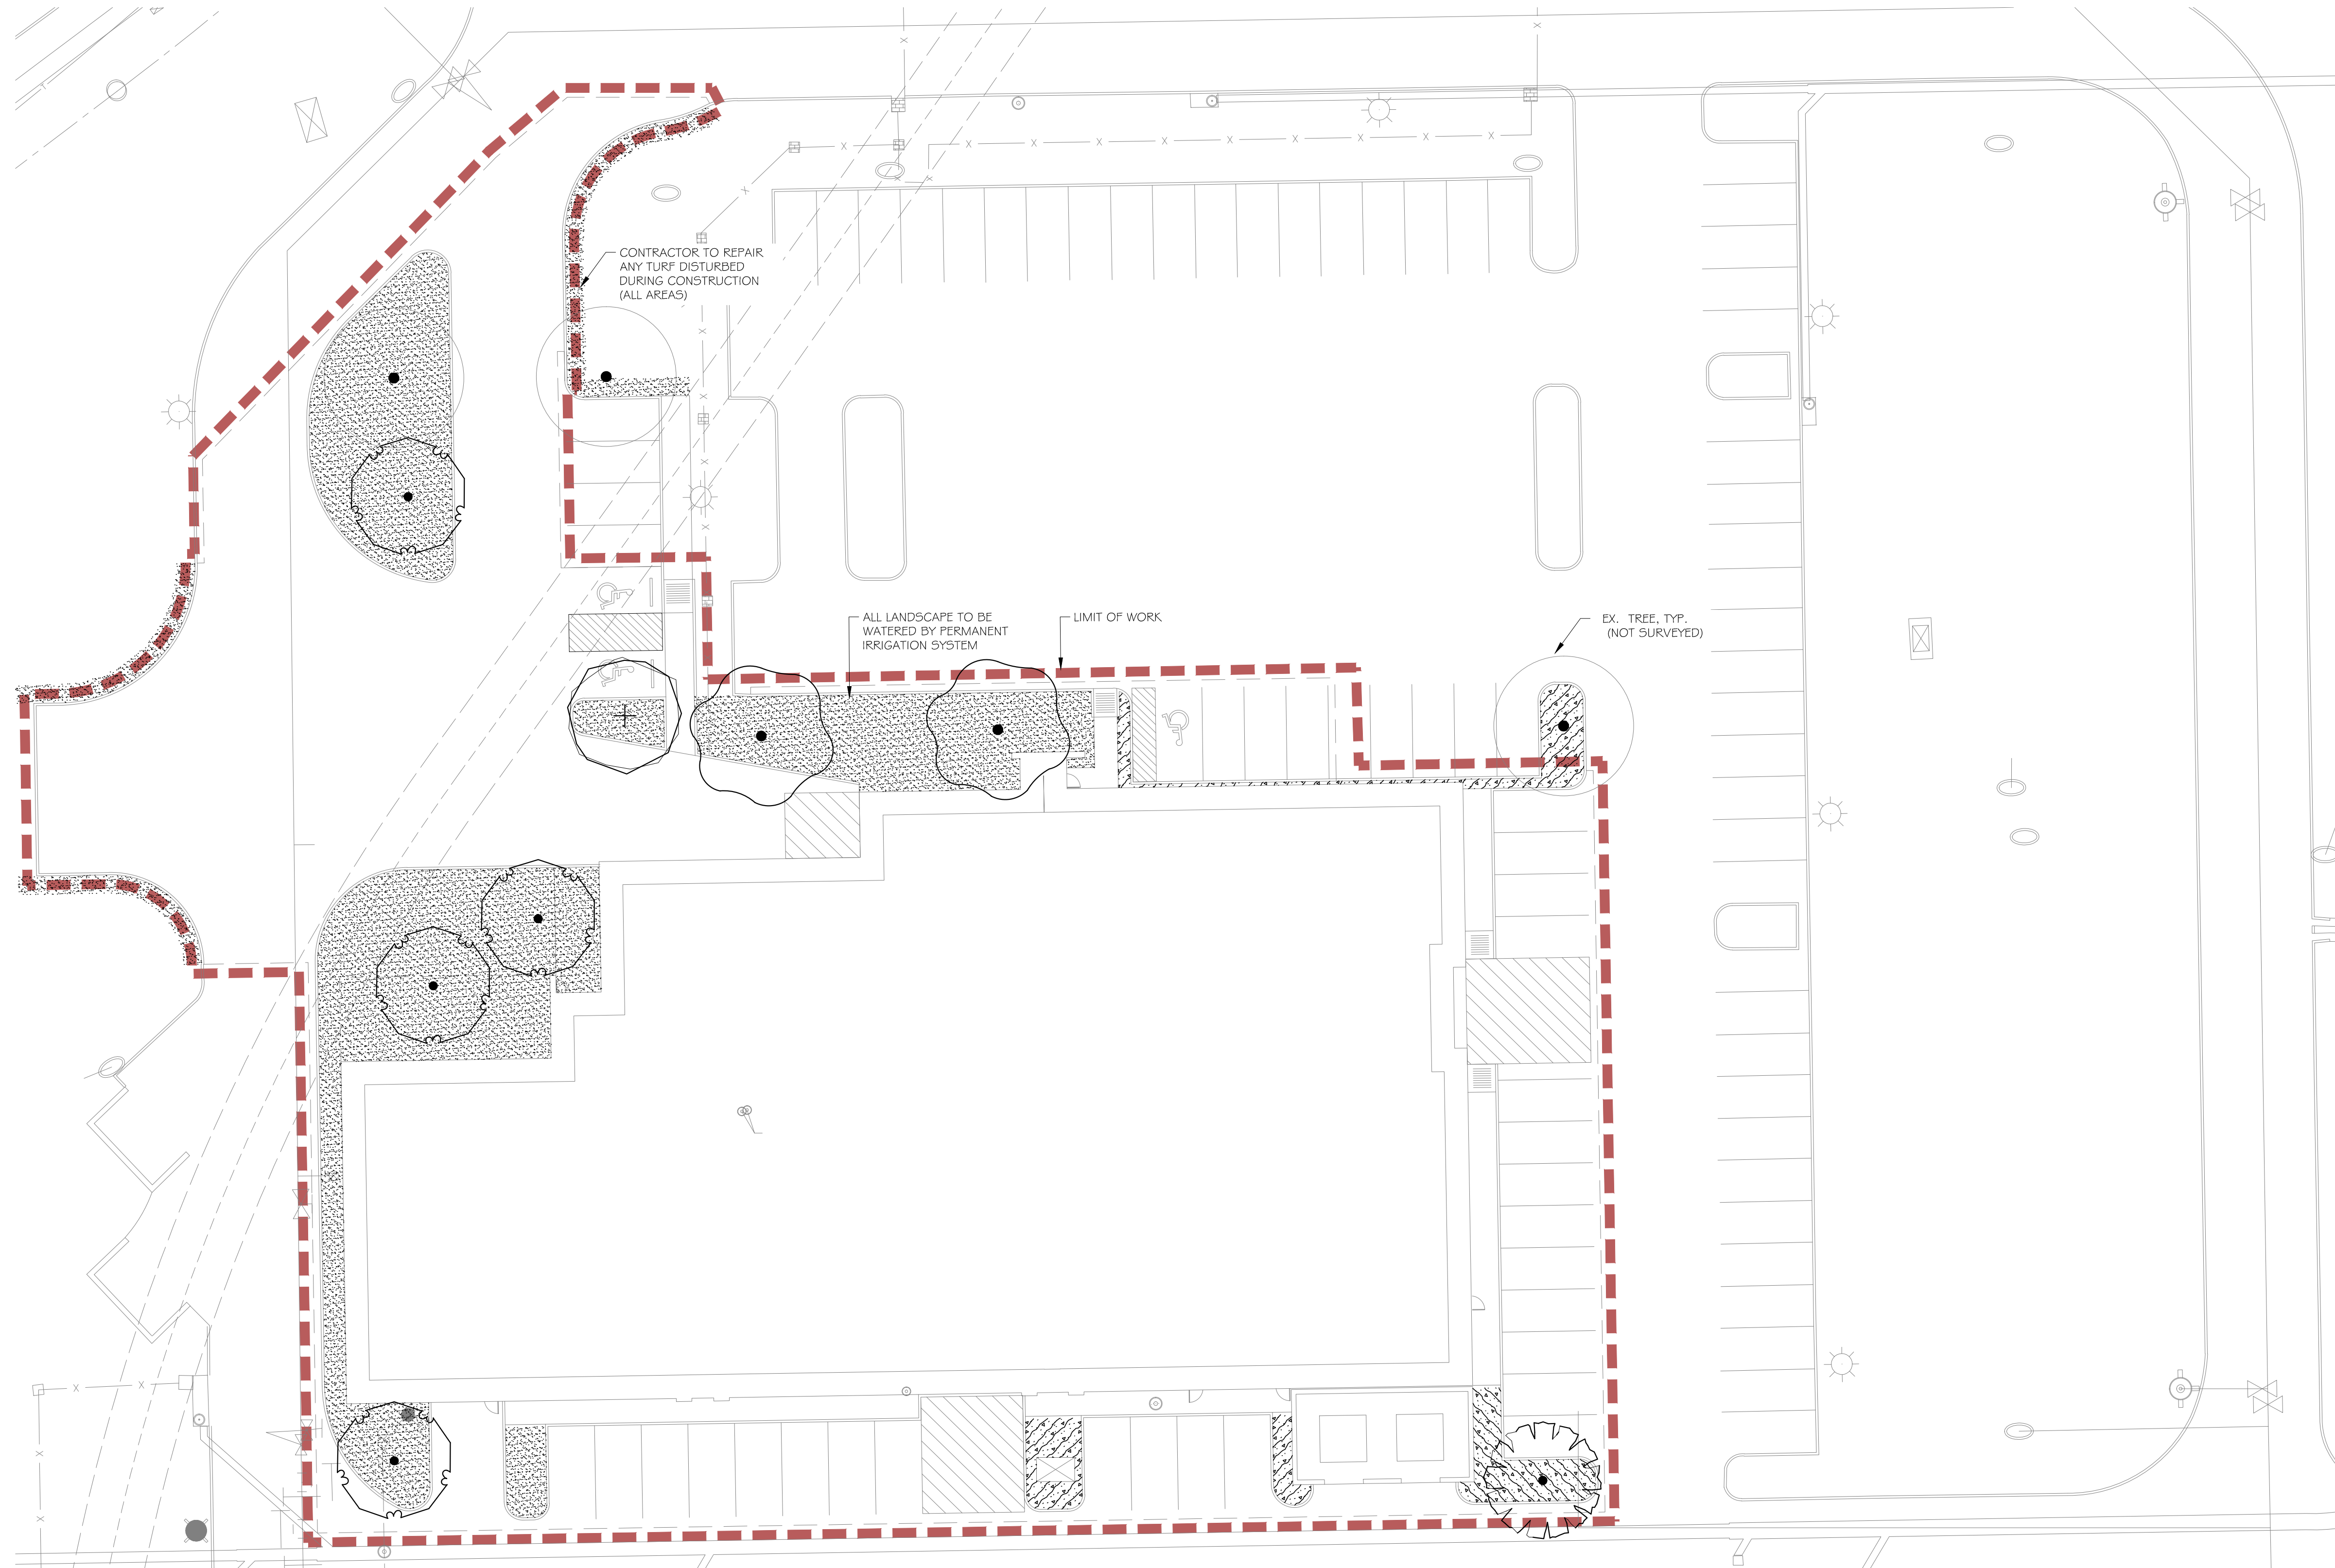

INTERIM REVIEW  
 THESE DOCUMENTS ARE INTENDED FOR INTERIM REVIEW ONLY AND NOT FOR REGULATORY APPROVAL/PERMITTING, OR CONSTRUCTION.  
 REGISTERED LANDSCAPE ARCHITECT  
 MARK EDWIN DENNIS  
 TEXAS REGISTRATION NUMBER 2963

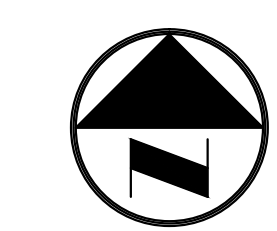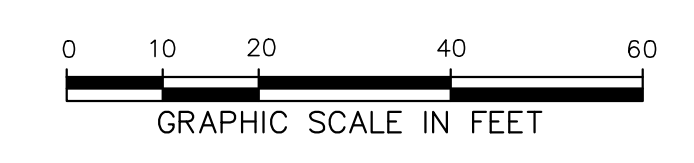

**RECEIVED**  
 By Planning Department at 1:09 pm, Jul 27, 2016

NO.	DATE	REVISION
7557 RAMBLER ROAD, SUITE 1400 DALLAS, TX 75231 972.235.3031 TX REG. ENGINEERING FIRM F-14439 TX REG. SURVEYING FIRM LS-10193805		
<b>PLANTING PLAN</b>		
<b>MCKINNEY SUPPORT BUILDING</b>		
<b>MCKINNEY PUBLIC SAFETY COMPLEX</b>		
<b>Lot 1, Block A, Safety Bldg Add.</b>		
<b>CITY OF MCKINNEY, COLLIN COUNTY, TEXAS</b>		
DESIGN	DRAWN	DATE
MED	GBH	JUL 2016
SCALE	NOTES	FILE
1"=20'		
NO.	<b>L1.1</b>	

McKinney Support Building