


Case No. 14-158ME

Retail/Restaurant Building

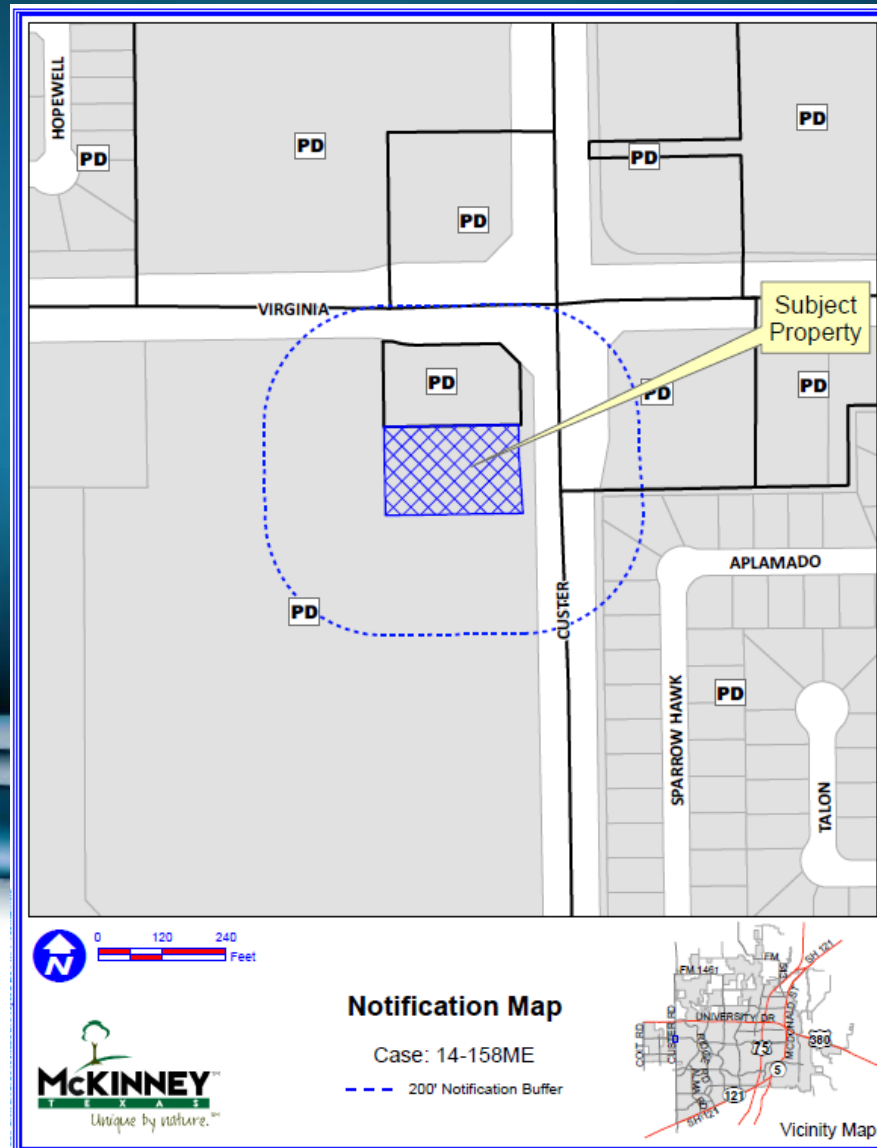

Location Map



Aerial Exhibit




Proposed Elevations



RECEIVED
By Planning Department at 8:55 am, Jan 18, 2018


NOTE: DRAWINGS ARE NOT TO SCALE IF SHEET IS PLOTTED ON 11" x 17"

Proposed Elevations

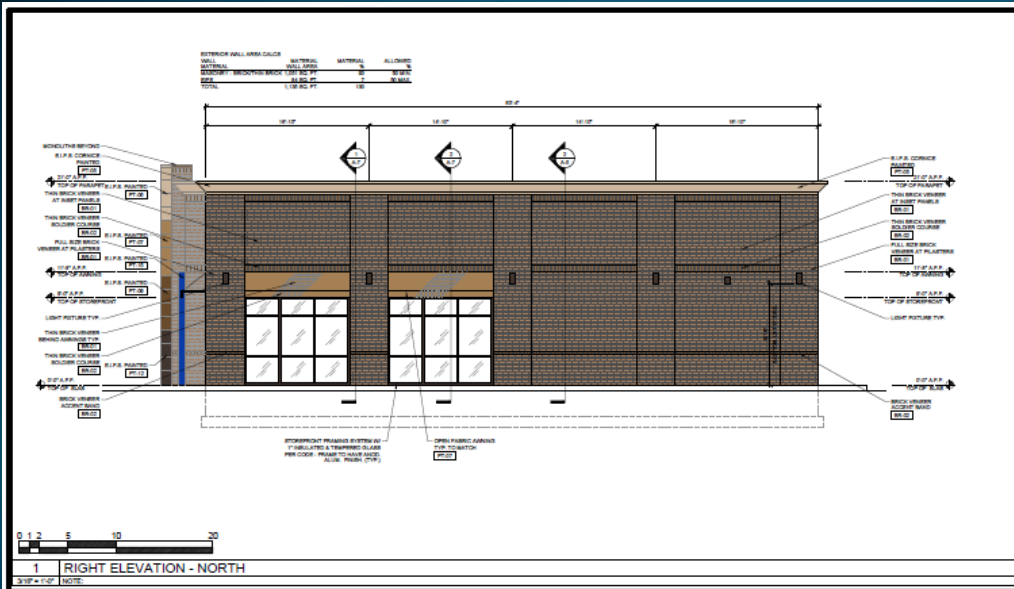

EXTERIOR FINISH MATERIAL SCHEDULE:

CODE	MATERIAL	MANUFACTURER	PRODUCT #	DESCRIPTION	REMARKS

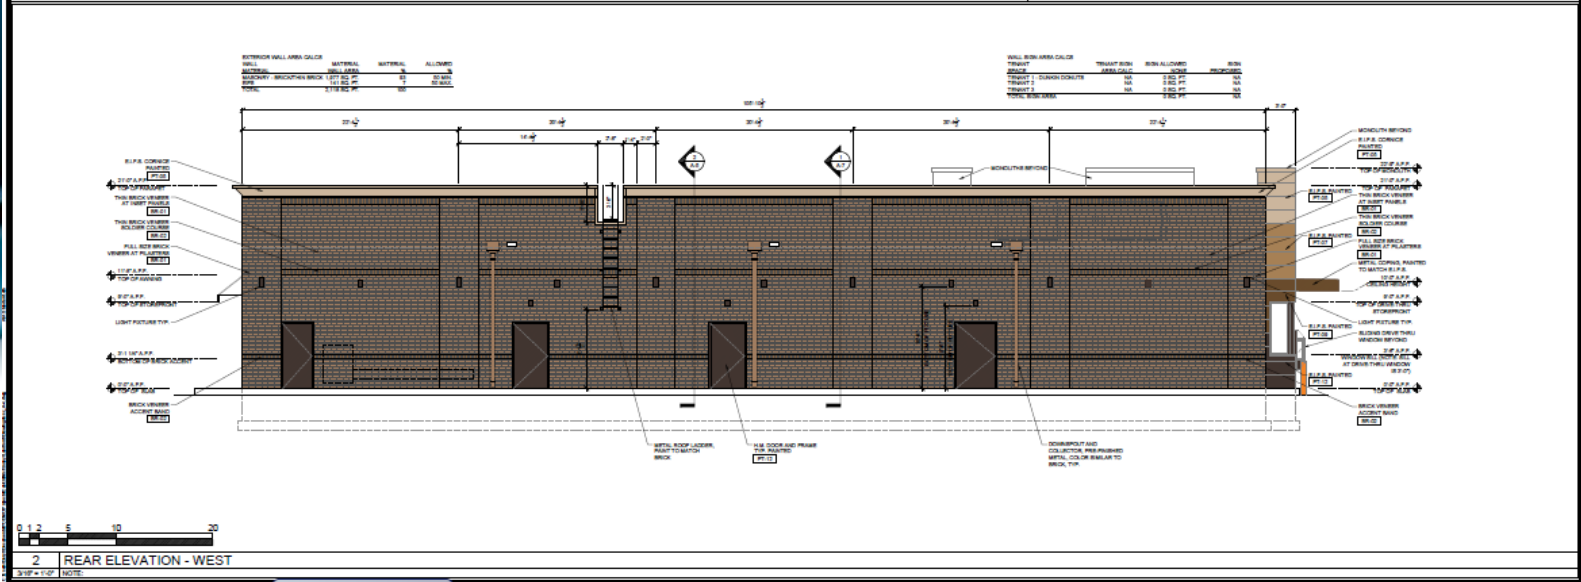

NOTE: DRAWINGS ARE NOT TO SCALE IF SHEET IS PLOTTED ON 11" X 17"