


WESTRIDGE BOULEVARD

CUSTER Rd/FM 2478

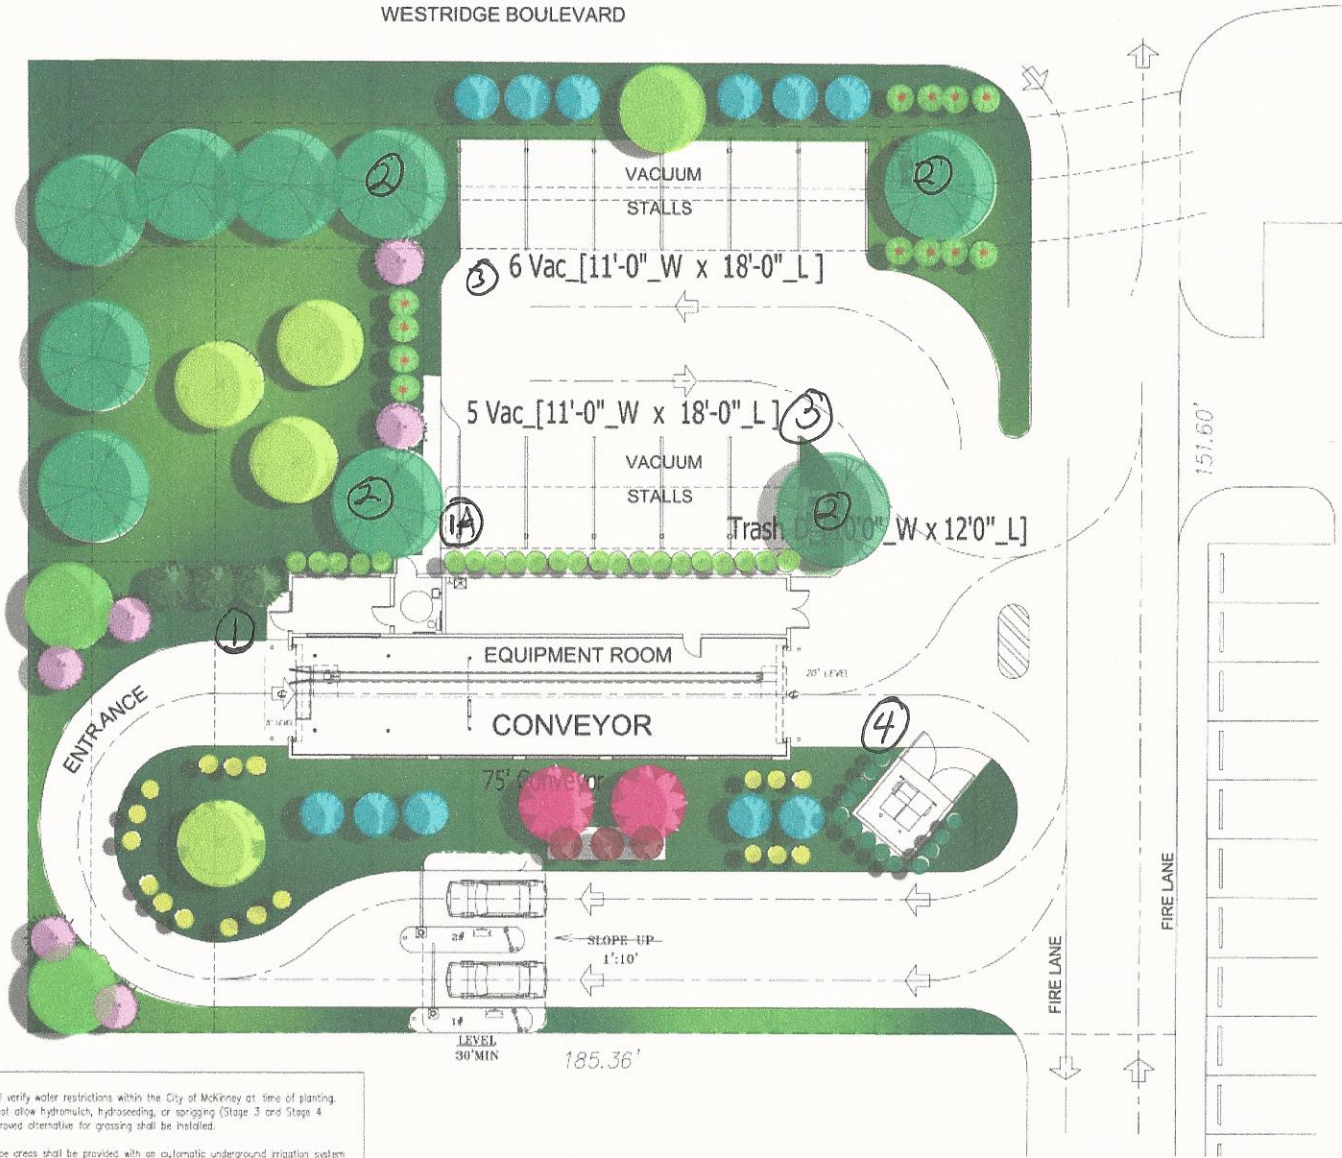

SITE LEGEND	
HANDICAP PARKING	6
PROPOSED CURB	---
SITE BOUNDARY LINE	---
CENTER LINE OF ROAD	---
SEWBACKS	---



NOTE: The Contractor shall verify water restrictions within the City of McKinney at time of planting. Should water restrictions not allow hydramulch, hydroseeding, or sprigging (Stage 3 and Stage 4 water restrictions), an approved alternative for grassing shall be installed.

NOTE: All required landscape areas shall be provided with an automatic underground irrigation system equipped with rain and freeze sensors and an evapotranspiration (ET) weather based controller.



Benny Robinson
SONNY'S ENTERPRISES, INC.
 5605 Hiattus Road, Tamarac
 FLORIDA 33321

PROJECT TITLE	
Landscape plan	
COLORED	
DATE	February, 2014
DESIGN	Vedrana Vorkapic
SCALE	N.T.S.
L-2	3
SET	OF

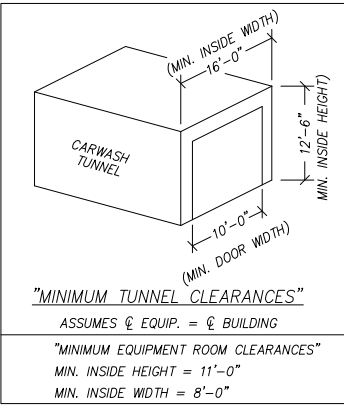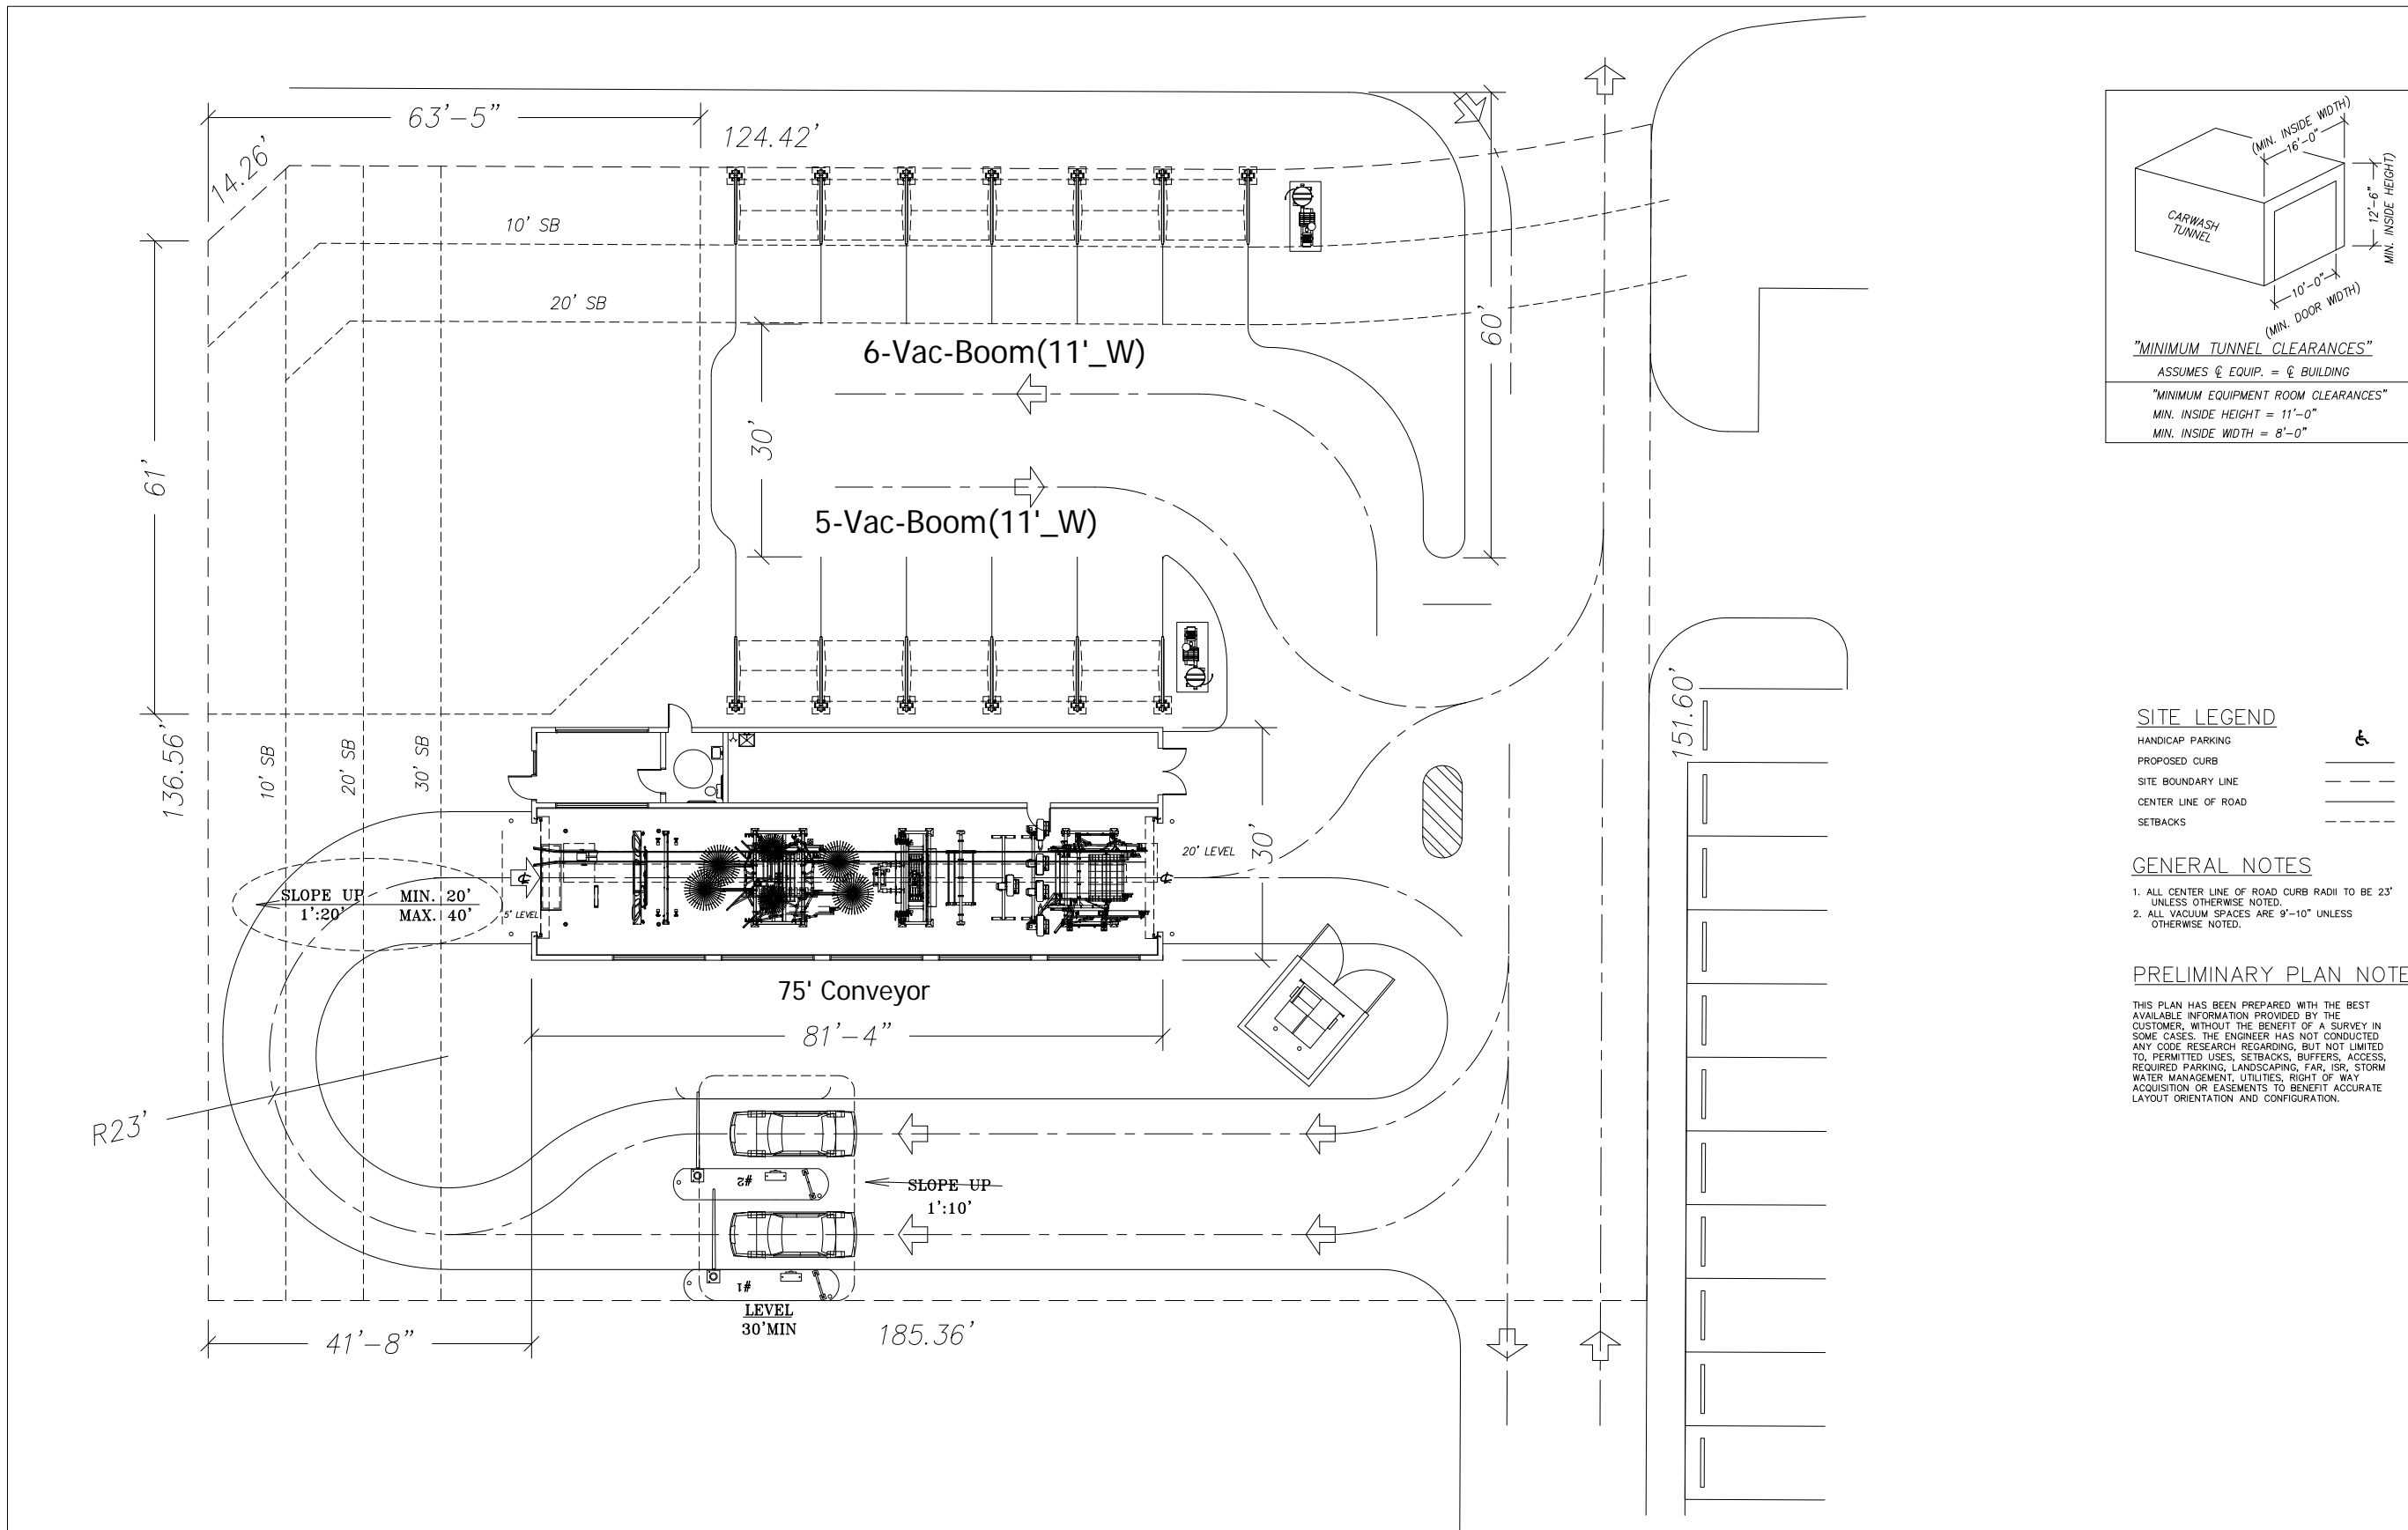

SITE LEGEND

HANDICAP PARKING	
PROPOSED CURB	
SITE BOUNDARY LINE	
CENTER LINE OF ROAD	
SETBACKS	

- GENERAL NOTES**
1. ALL CENTER LINE OF ROAD CURB RADI TO BE 23' UNLESS OTHERWISE NOTED.
 2. ALL VACUUM SPACES ARE 9'-10" UNLESS OTHERWISE NOTED.

PRELIMINARY PLAN NOTE

THIS PLAN HAS BEEN PREPARED WITH THE BEST AVAILABLE INFORMATION PROVIDED BY THE CUSTOMER. WITHOUT THE BENEFIT OF A SURVEY IN SOME CASES, THE ENGINEER HAS NOT CONDUCTED ANY CODE RESEARCH REGARDING, BUT NOT LIMITED TO, PERMITTED USES, SETBACKS, BUFFERS, ACCESS, REQUIRED PARKING, LANDSCAPING, FUR, ISR, STORM WATER MANAGEMENT, UTILITIES, RIGHT OF WAY ACQUISITION OR EASEMENTS TO BENEFIT ACCURATE LAYOUT ORIENTATION AND CONFIGURATION.

DATE:	01.09.14
REVISION DATE:	03.10.14
CREATED BY:	LV
REVISED BY:	JCH
CHECKED BY:	

SONNY'S
THE CAR WASH FACTORY

http://www.SonnysDirect.com

SITE LAYOUT

"DRAFT"

© 2014 SONNY'S ENTERPRISES, INC. 5605 Hiatus Road, Tamarac, FL. 33321 USA. TEL.800-327-8723

DISCLAIMER
ALTHOUGH BUILDING CODES HAVE BEEN CONSIDERED IN DEVELOPING THIS DRAWING, VERIFICATION OF SITE SPECIFIC CONDITIONS AND COMPLIANCE WITH FEDERAL, STATE AND LOCAL BUILDING CODES IS THE EXCLUSIVE RESPONSIBILITY OF THE CUSTOMER AND/OR ARCHITECT AND ENGINEER. THESE DRAWINGS REFLECT REQUIREMENTS FOR SONNY'S FURNISHED EQUIPMENT ONLY UNLESS OTHERWISE NOTED. PLEASE REFER TO OTHER MANUFACTURERS, IF ANY, FOR THEIR EQUIPMENT REQUIREMENTS.

CONFIDENTIAL WARNING:
THIS SHEET CONTAINS AND CONSTITUTES CONFIDENTIAL INFORMATION, IMAGES AND TRADE SECRETS OF SONNY'S ENTERPRISES INC. ANY UNAUTHORIZED USE OR DISCLOSURE OF ANY OR PORTION THEREOF, IS STRICTLY PROHIBITED. THIS WORK IS THE EXCLUSIVE PROPERTY OF SONNY'S ENTERPRISES INC. ALL RIGHTS RESERVED.

14010-C1- BENNY ROBINSON 3

SCALE: N.T.S. LOCATION: TX

Sheet	Rev.
##	-4-