


North Graves Street

West University Drive

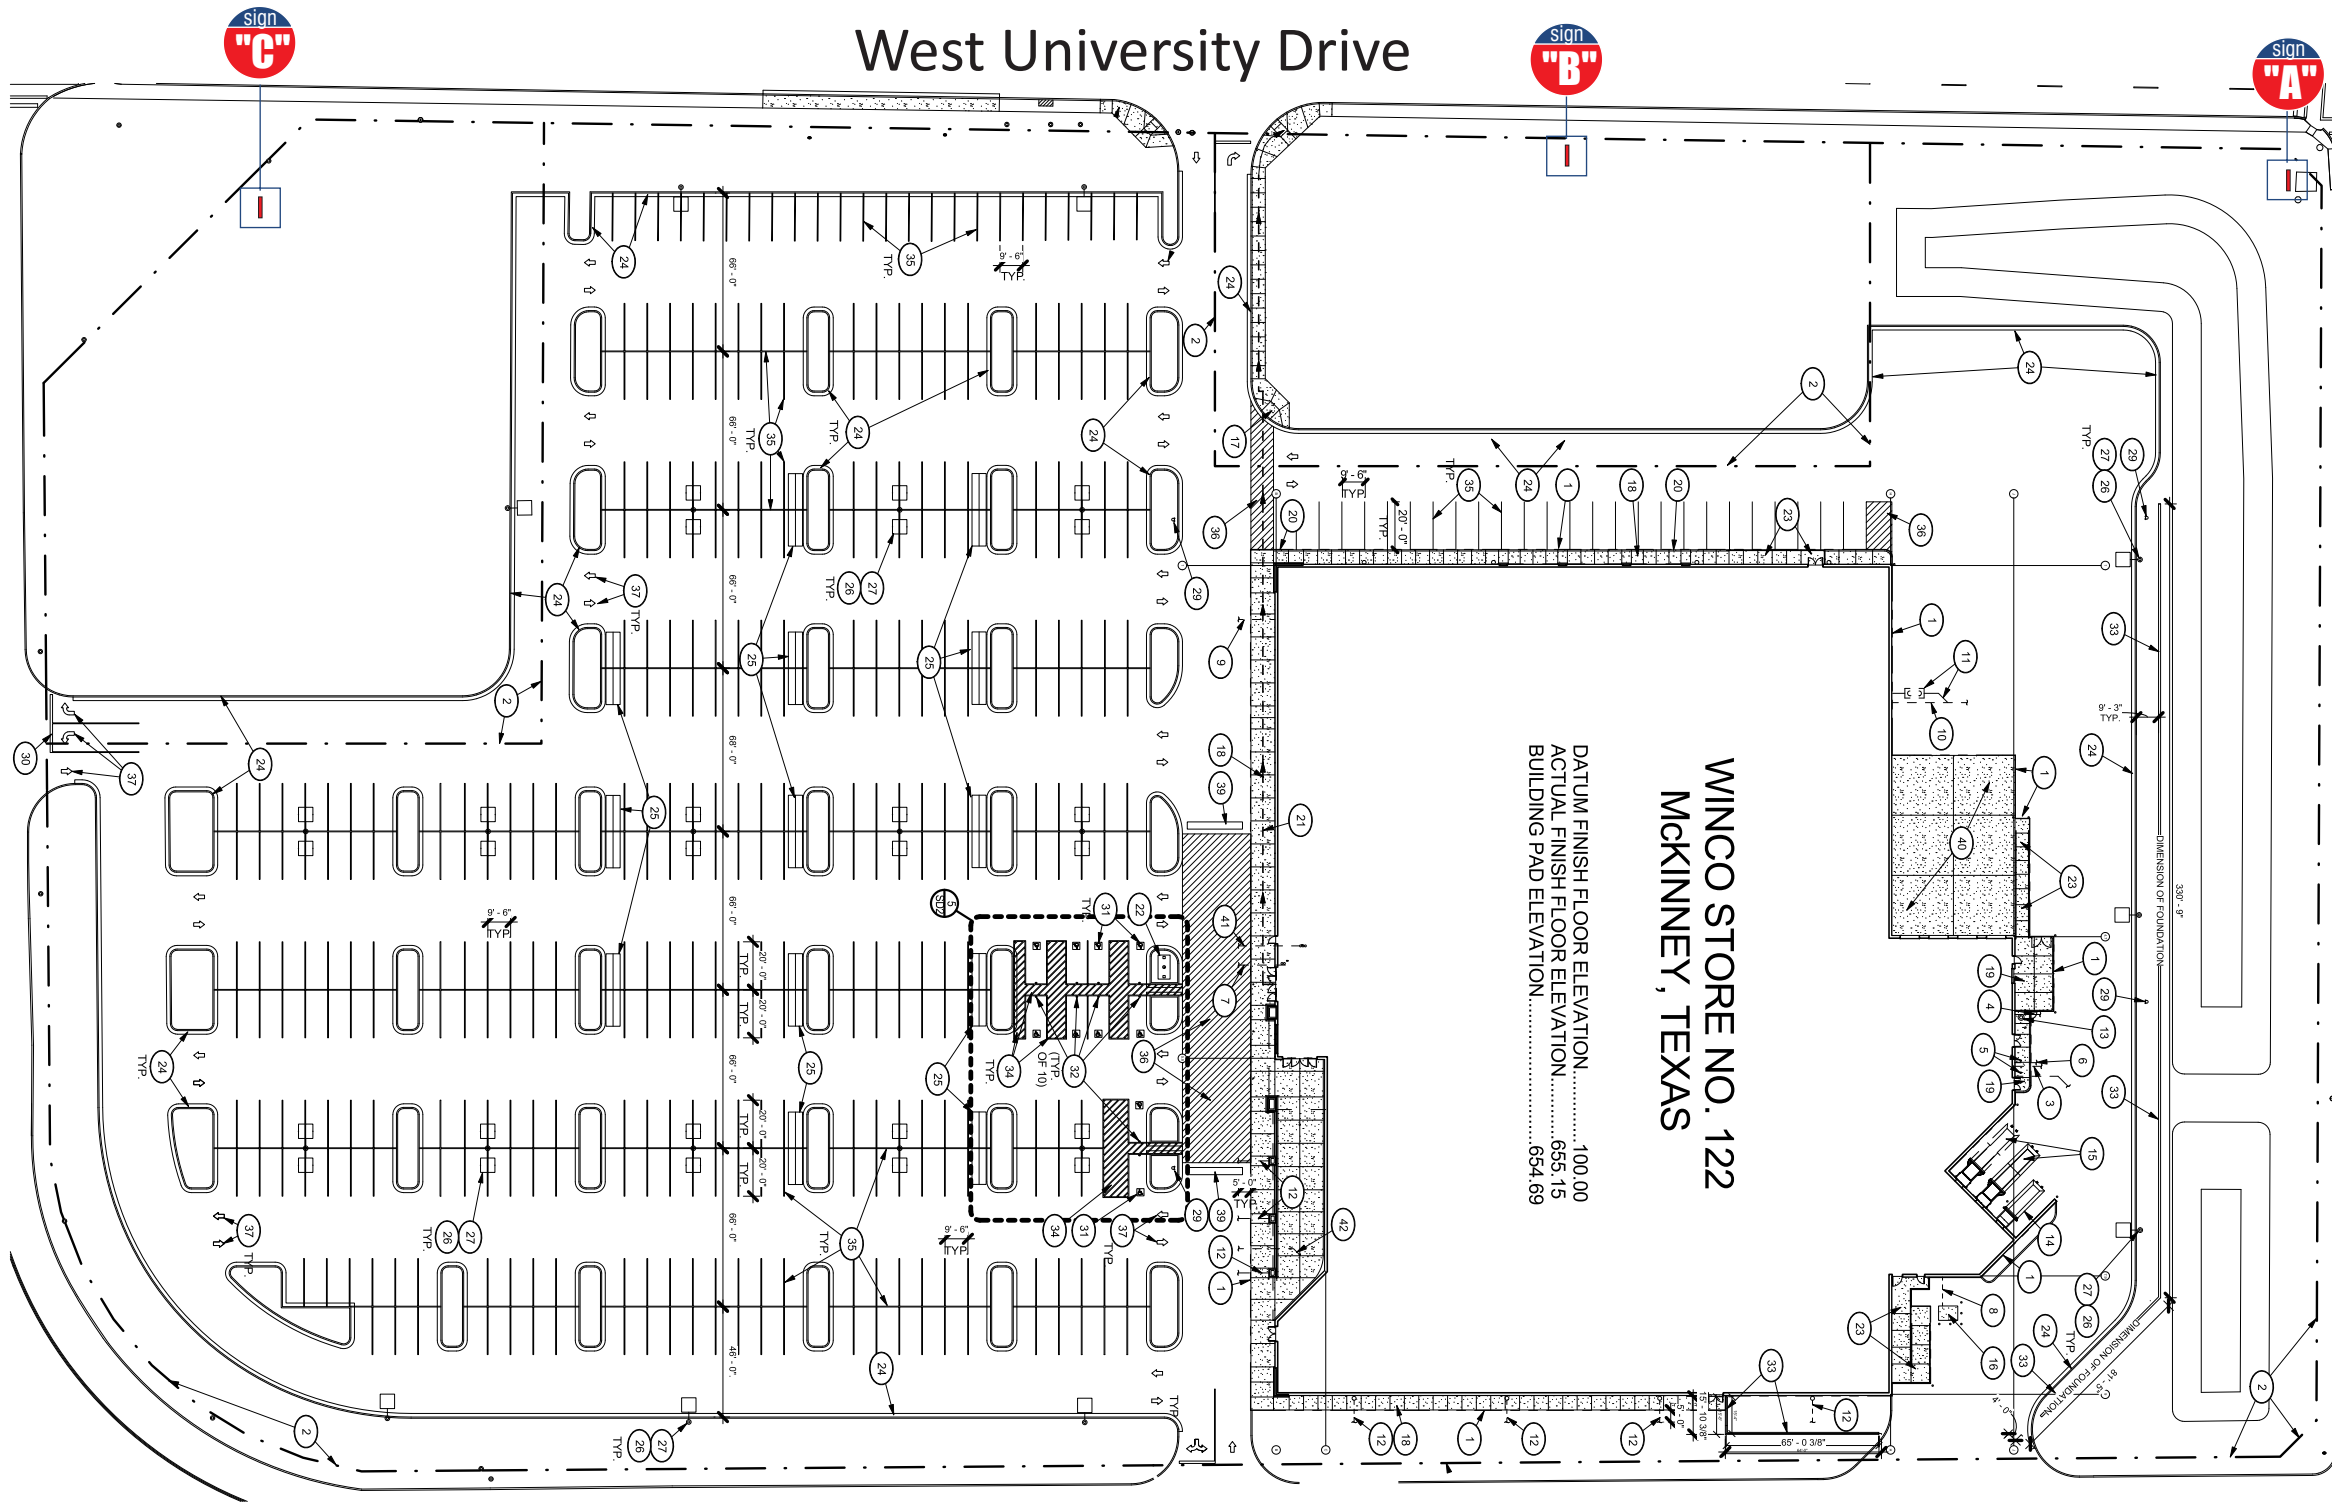

WINCO STORE NO. 122  
MCKINNEY, TEXAS


DATUM FINISH FLOOR ELEVATION..... 100.00  
ACTUAL FINISH FLOOR ELEVATION..... 655.15  
BUILDING PAD ELEVATION..... 654.69

Harroun Street

Exhibit B

**RECEIVED**  
By Kathy Wright at 10:59 am, Jun 11, 2013

North Waddill Street

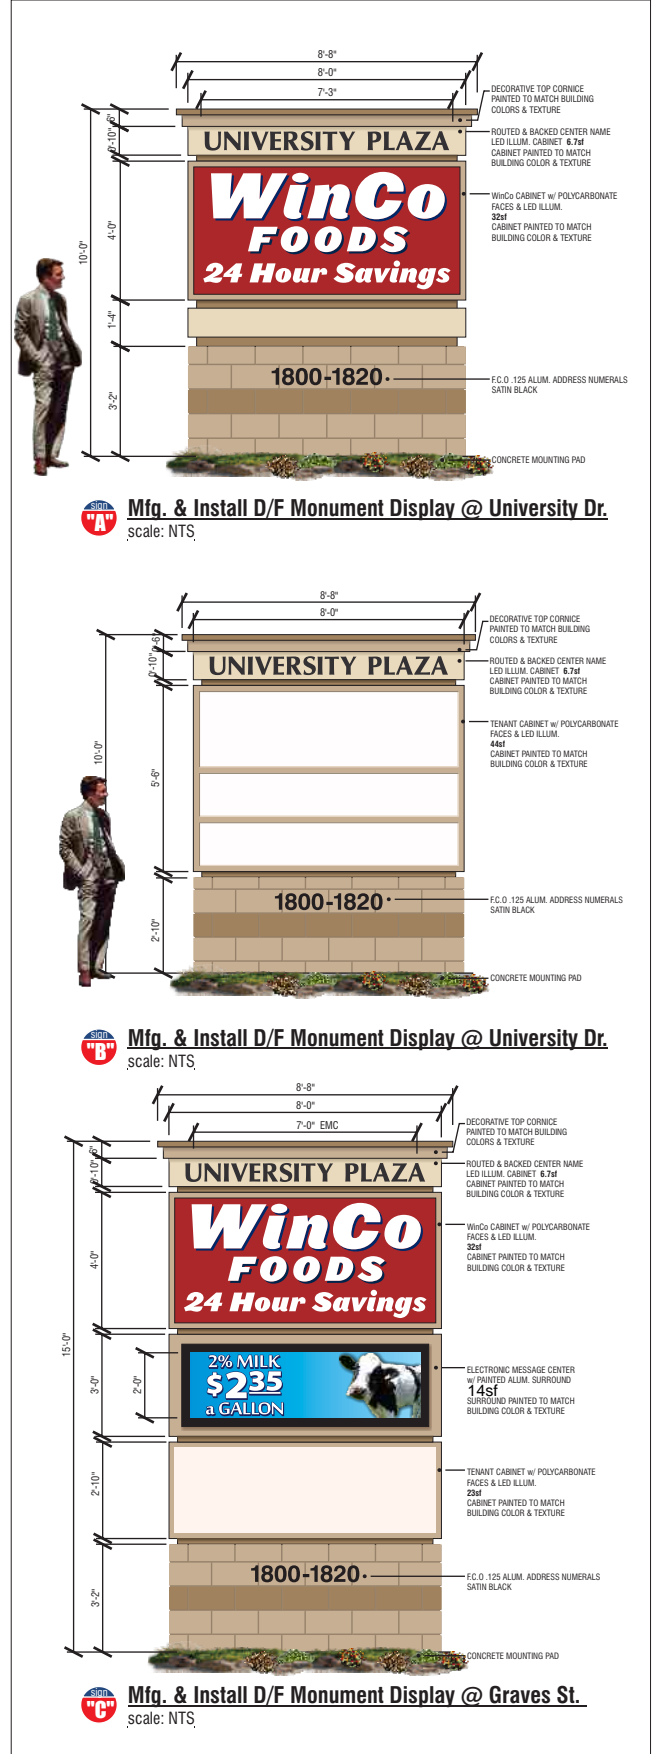

It is the intent and purpose of this color rendering to provide a basic color representation of your sign finish and color. However, digital media and printed colors will vary from actual paint finish and color. Existing painted surfaces will have a perceptible difference in shade and sheen from your sign finish. Providing a sample of the paint you wish to match or a Matthews paint color formula will minimize the differences.

16265 Star Road Nampa, ID 83687 toll free: 800.592.8058 tele: 208.345.4020 fax: 208.336.9886 www.imagenational.com

	<b>WinCo FOODS</b>	store # <b>122</b>	LOCATION: 1800 N. Graves St. McKinney, TX. 75069	DATE: 03.07.2013	DRAWN BY: S. Carico		NAMPA PLANT - UL #433195-001	page # <b>1 of 7</b>
	PROJECT TITLE:	ACCOUNT EXEC.	DATE:	S.O.:	COMPUTER FILE:			
...bringing your image to light!		D. Cobb	00000	WF-122-C	R5 05.06.2013	U.S. & PR. - All signs conform to UL-48/2161 (labeled accordingly) & must comply with UL-411 install procedures. Canada - all signs must be CAS compliant. This sign(s) is intended to be installed in accordance with the requirements of Article 600 of the National Electrical Code and/or applicable local codes. This includes proper grounding and bonding of the sign.		

© 2013 image national signs. This design is an original work of authorship by Image National, Inc. (image) which owns the copyright protection by the copyright law of the United States (title 17, U.S. Code). All rights are reserved by image and, until the use of this design is authorized by image in writing, image owns the exclusive rights to: a) reproduce this design in copies, in graphic form or as a sign; b) prepare derivative works based upon the design; c) distribute copies of the design by sale or other transfer of ownership; and d) display the design publicly.