

07/29/13


COPYRIGHT © 2013 SPURGIN & ASSOCIATES ARCHITECTS - NOT FOR PUBLICATION

CM MASTER REV 1 7/31/2013 4:12 PM

AMSCOTT STREET

ELM STREET

ANDERSON STREET

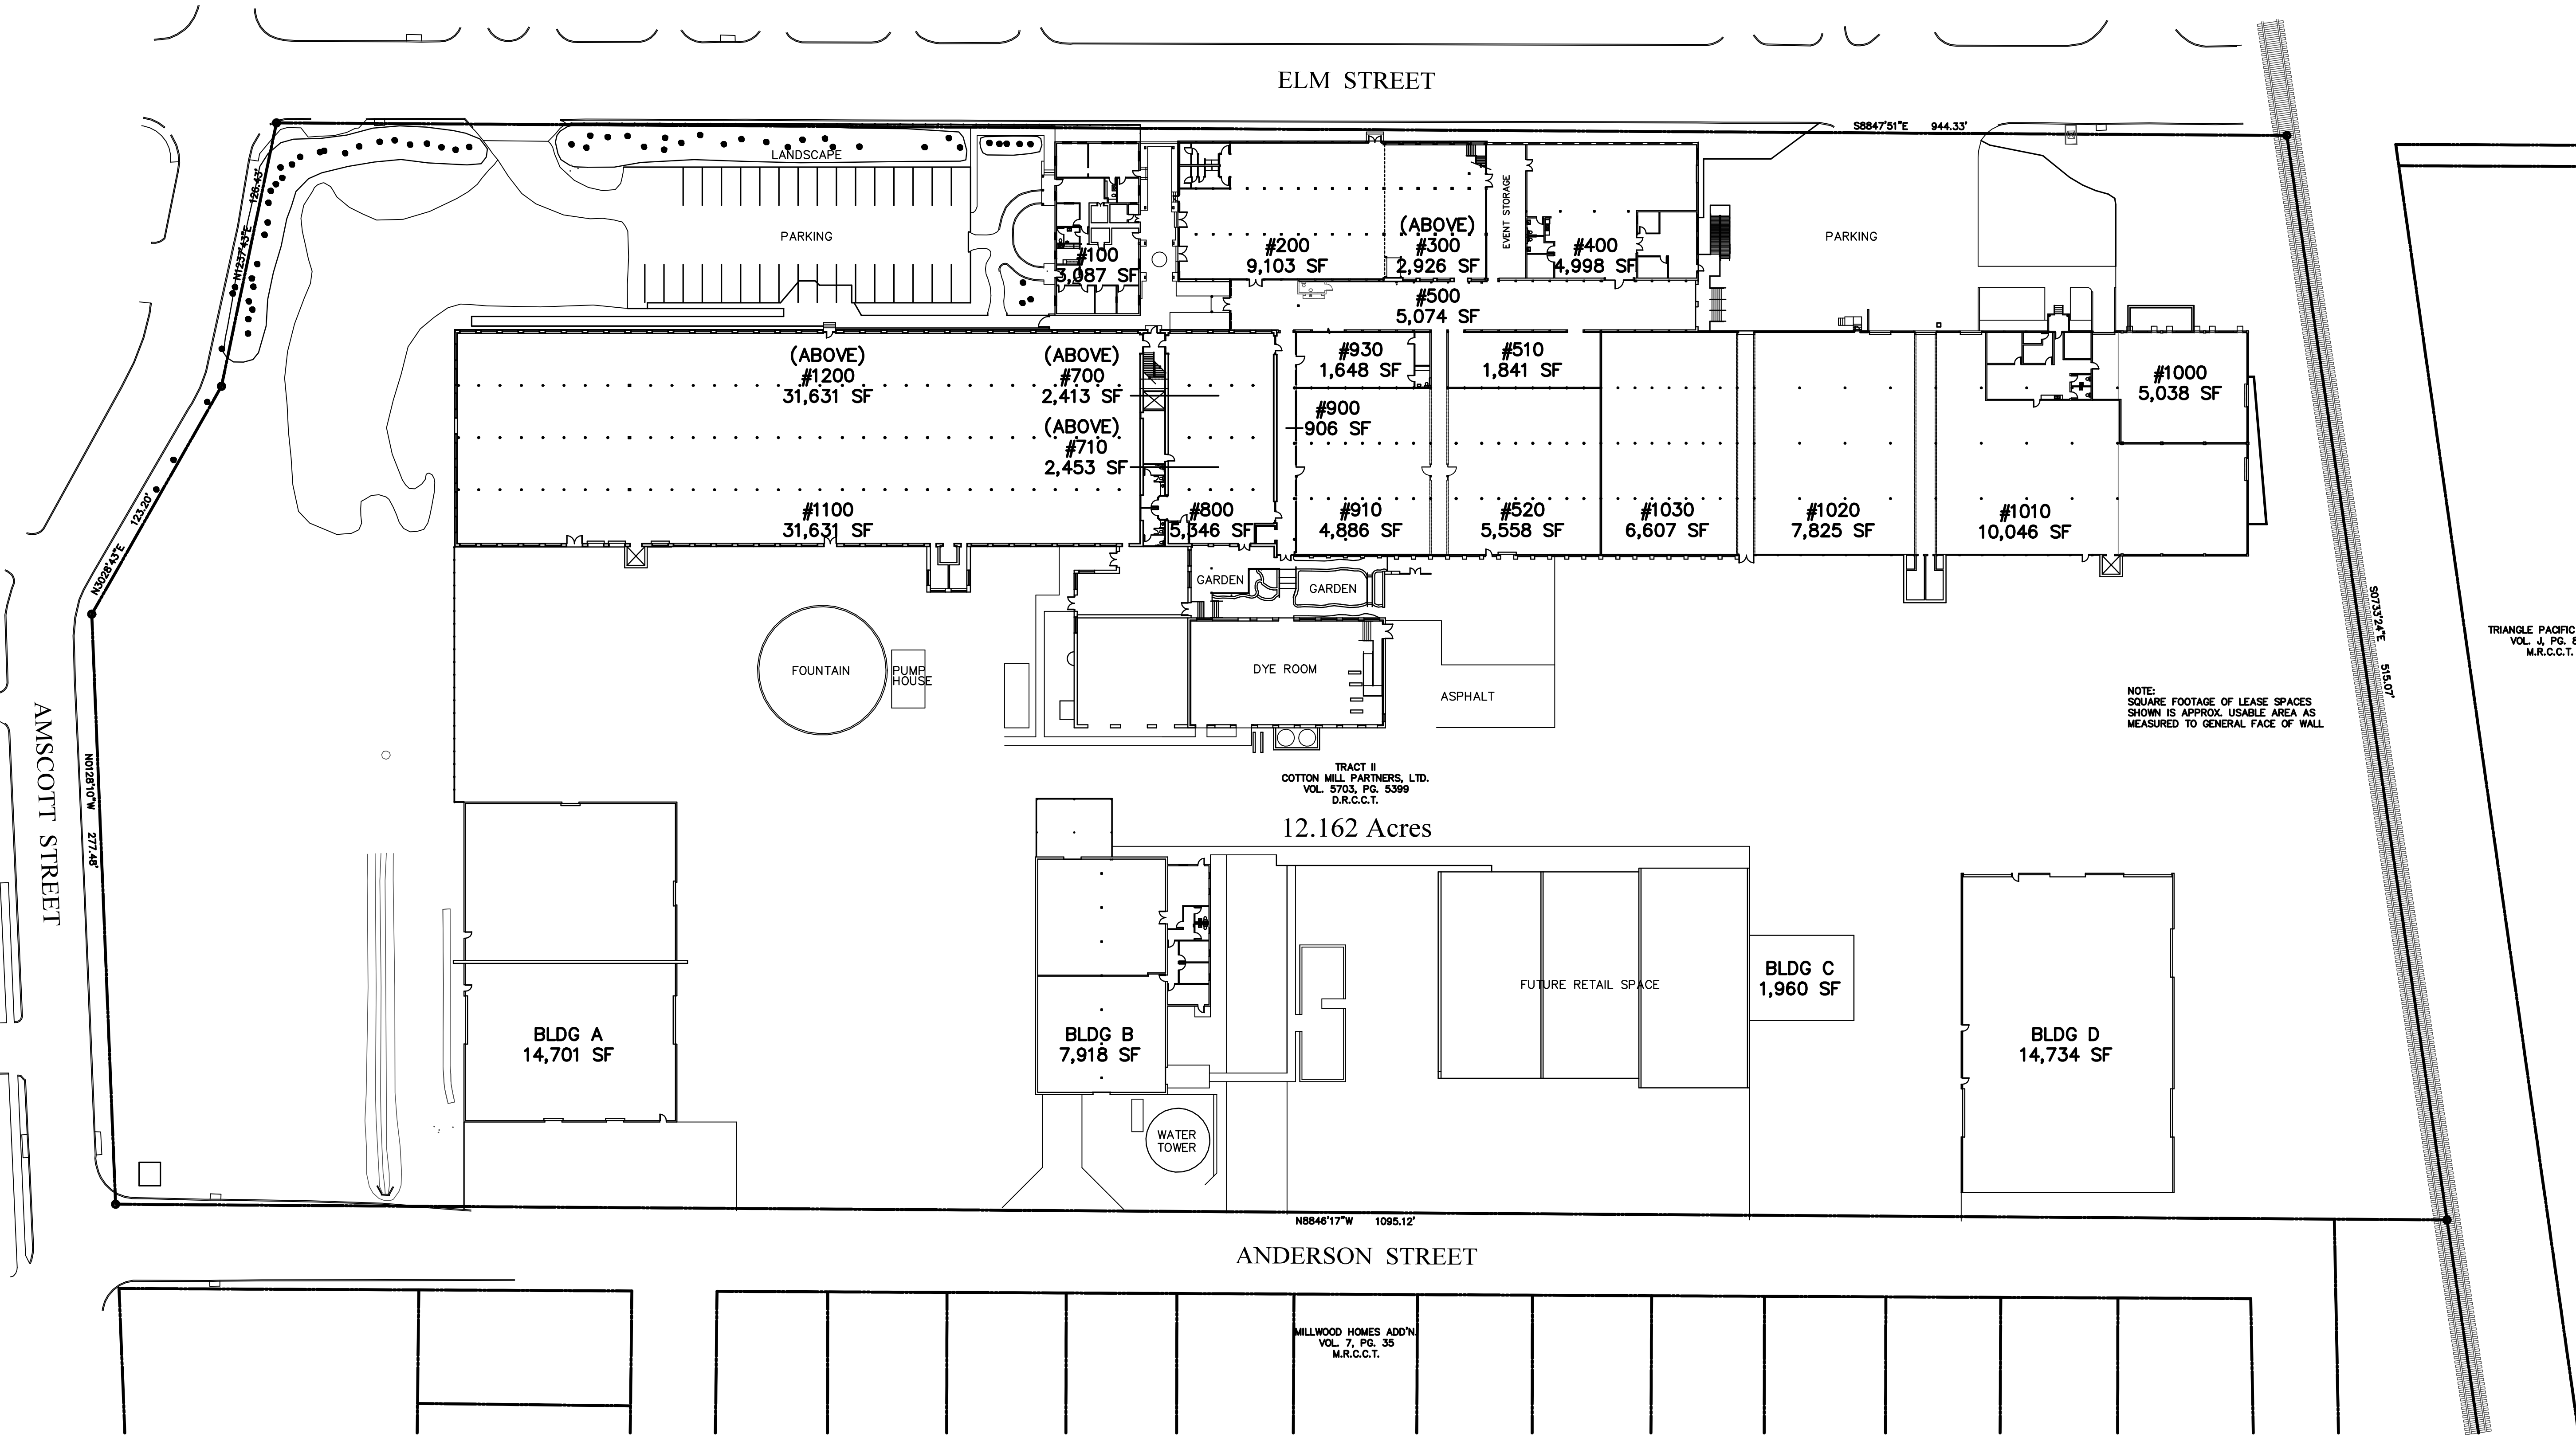

1 MASTER PLAN UPDATE  
1" = 40'-0"

MASTER PLAN UPDATE

THE COTTON MILL

610 ELM STREET  
MCKINNEY, TEXAS

SHEET TITLE  
MASTER PLAN UPDATE

PROJECT NUMBER  
1309  
ISSUE DATE  
JULY 31, 2013  
REVISION DATE

SHEET NUMBER  
MP1