


Project Name

SCOTT NEIGHBORHOOD PARK

10450 MILLBEND DRIVE
MCKINNEY, TX 75070

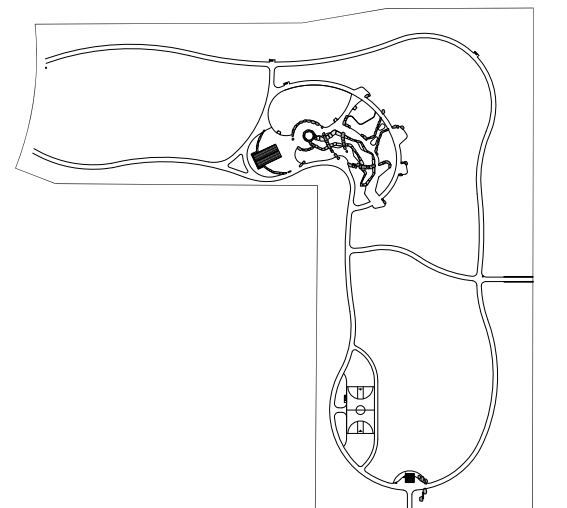

Issue Title

CITY SUBMITTAL

Issue / Addenda / Revisions

Date	Description
12/18/2017	City Comments
01/08/2018	City Comments

Seal




Drawing Title

LANDSCAPE PLAN

Issue Date: 11/27/2017
Project No: 17033
Reviewed By: BG/LH
Drawn By: AS/LZ

Sheet No.

L0.02

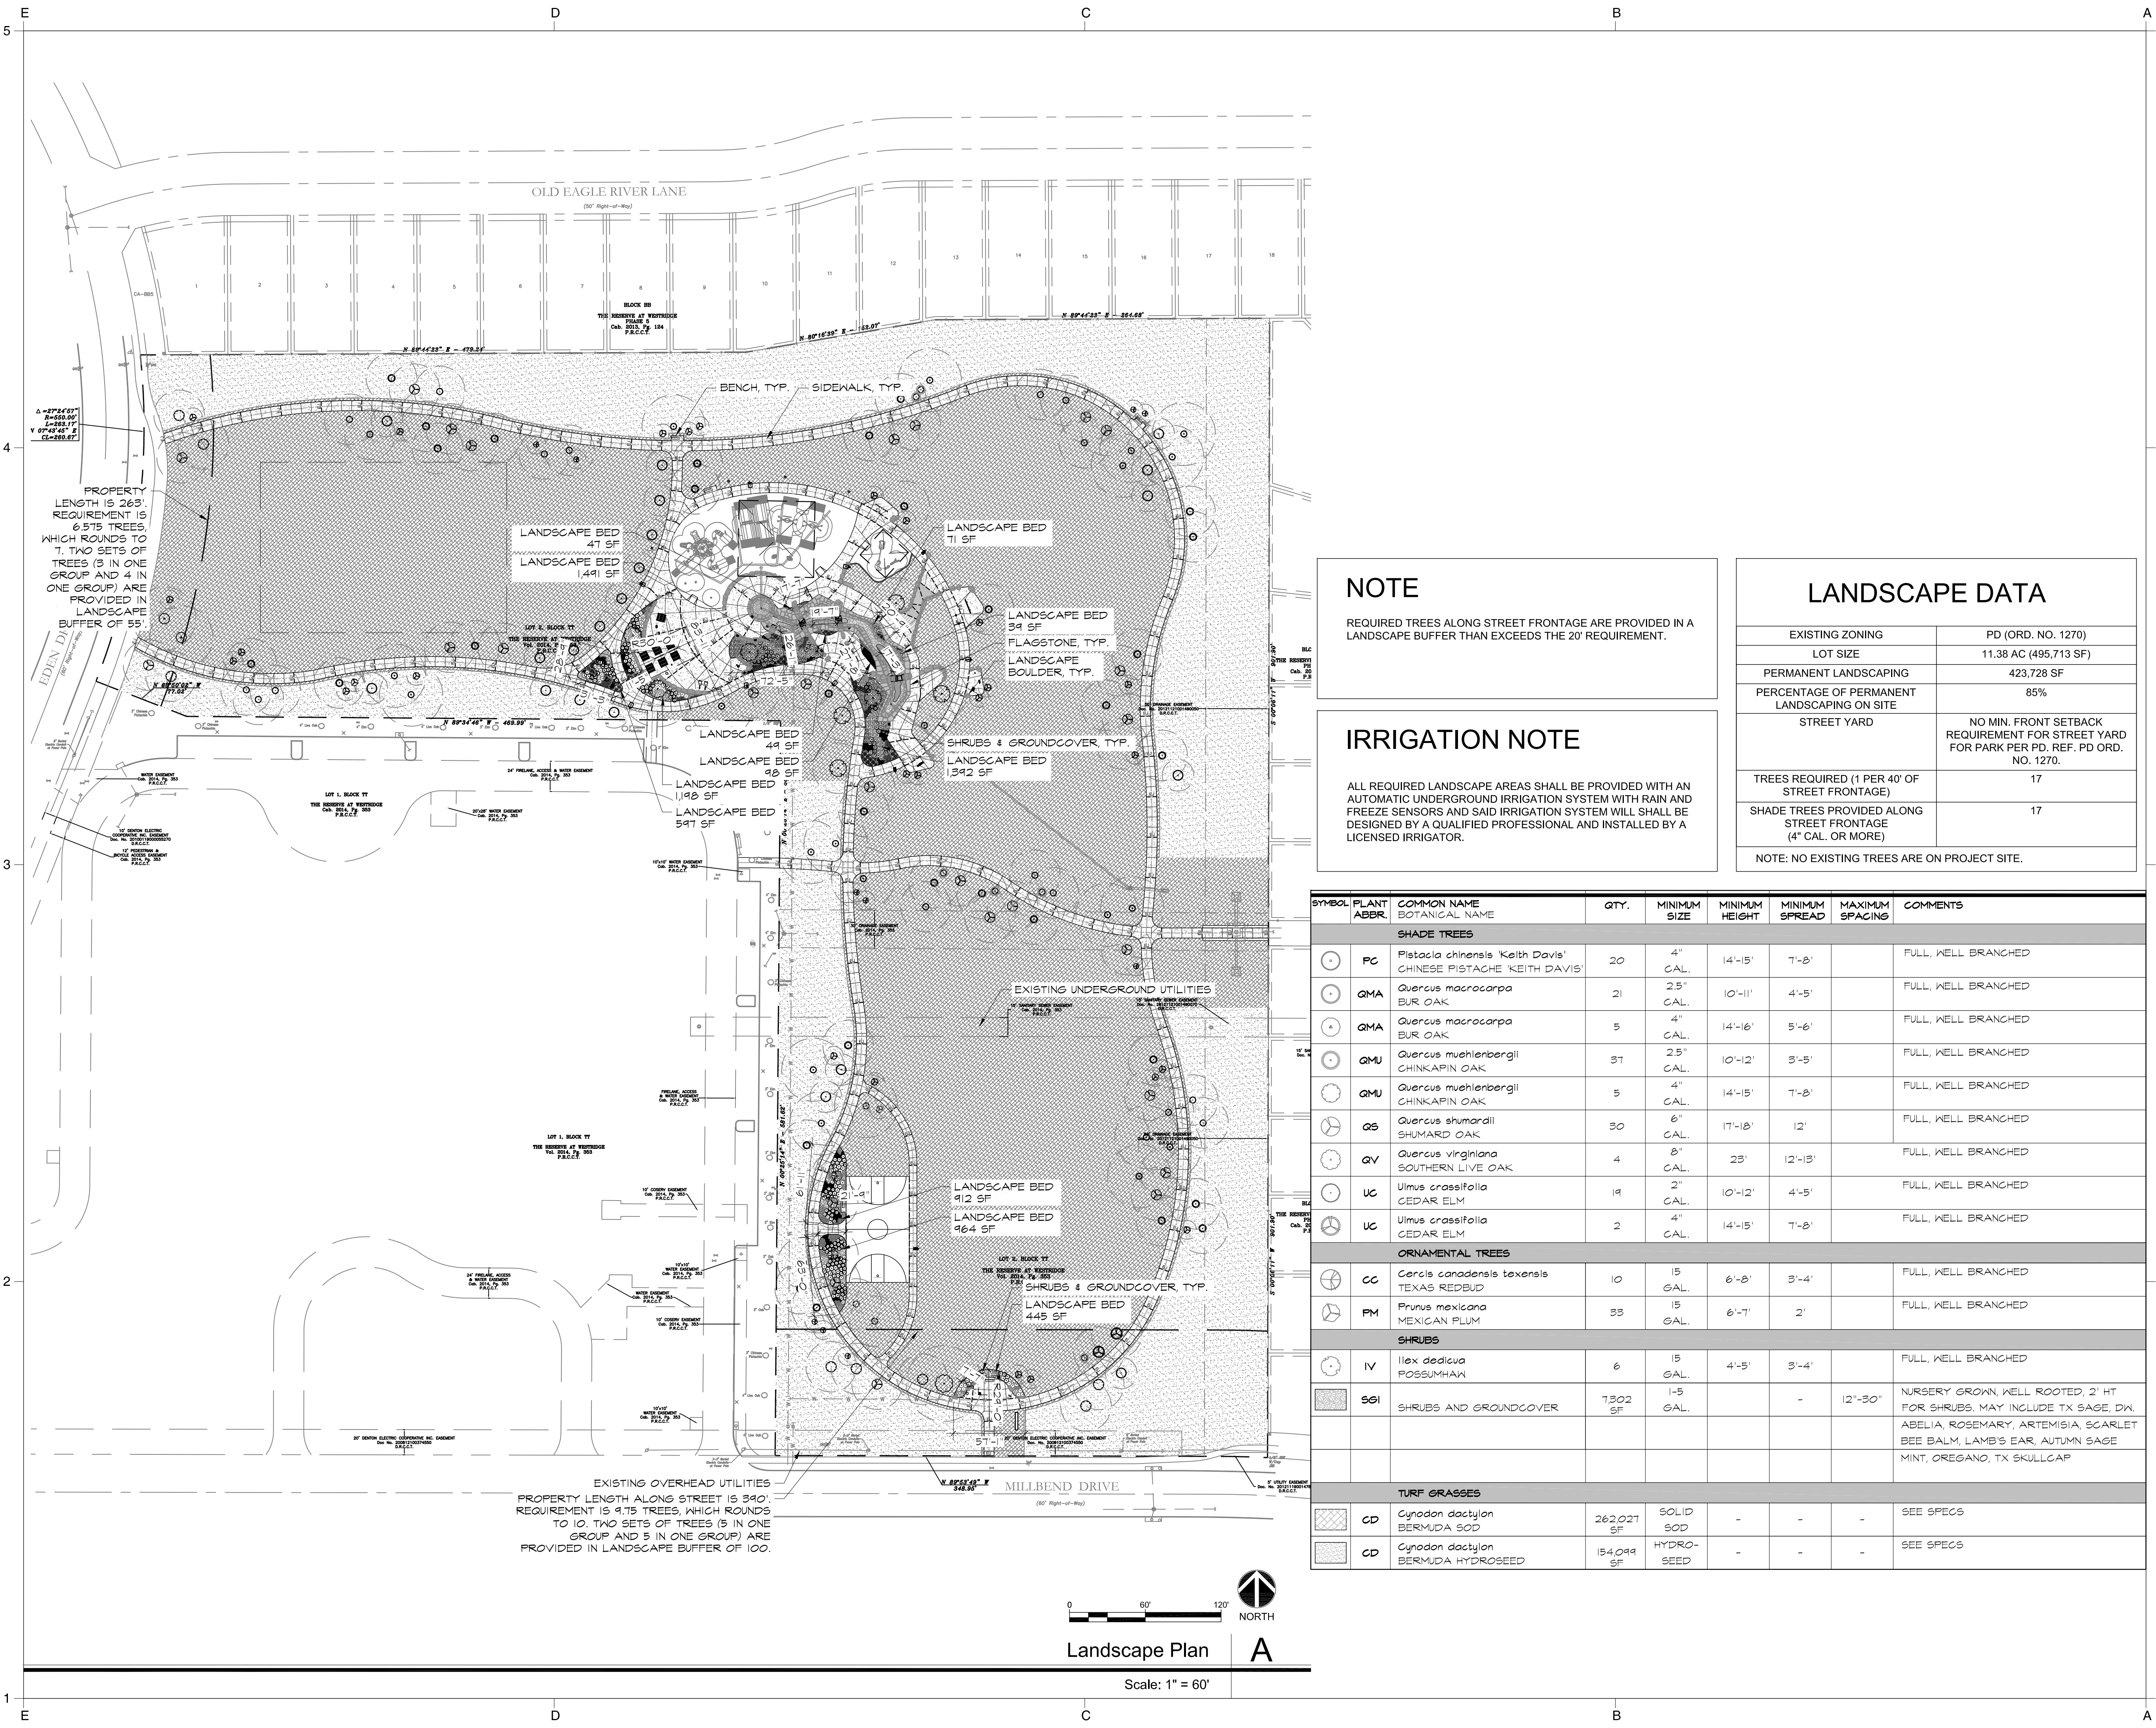

Scale: 1" = 60'
Landscape Plan A