
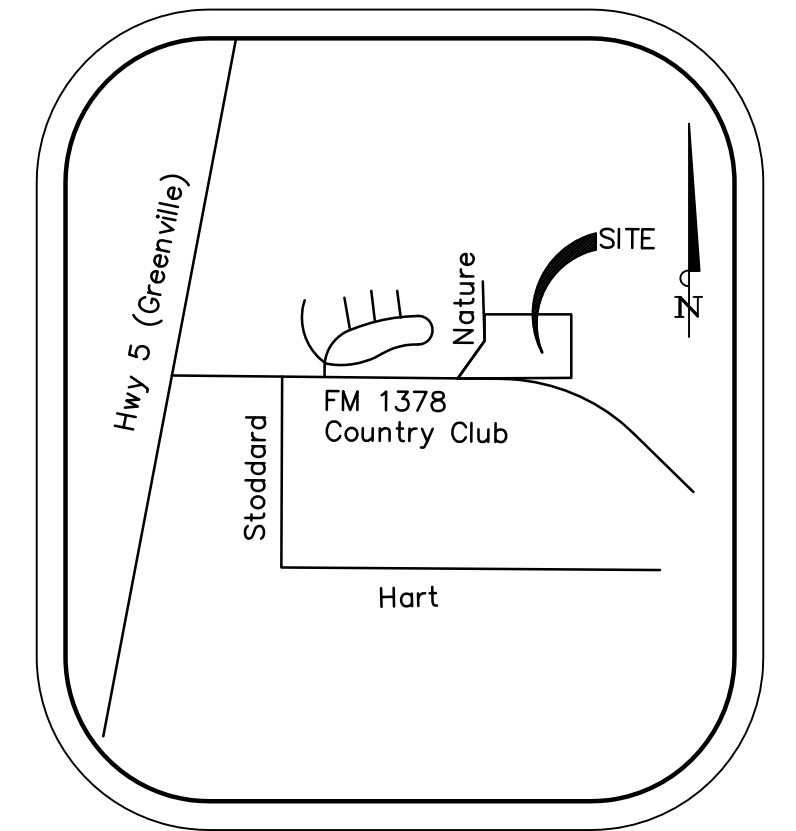
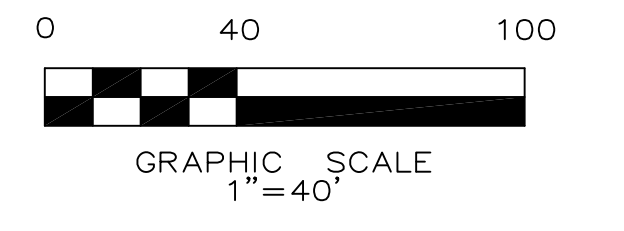


CITY OF MCKINNEY
 Bessie Heard & First National Bank
 In Dallas, Trustees of the Bessie
 Heard Foundation
 Vol. 656, Pg. 266
 (Heard Natural Science Museum &
 Wildlife Sanctuary)

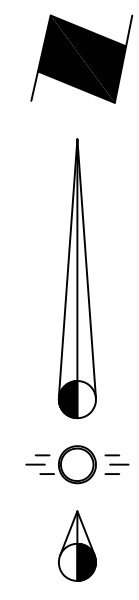

VICINITY MAP
 NTS

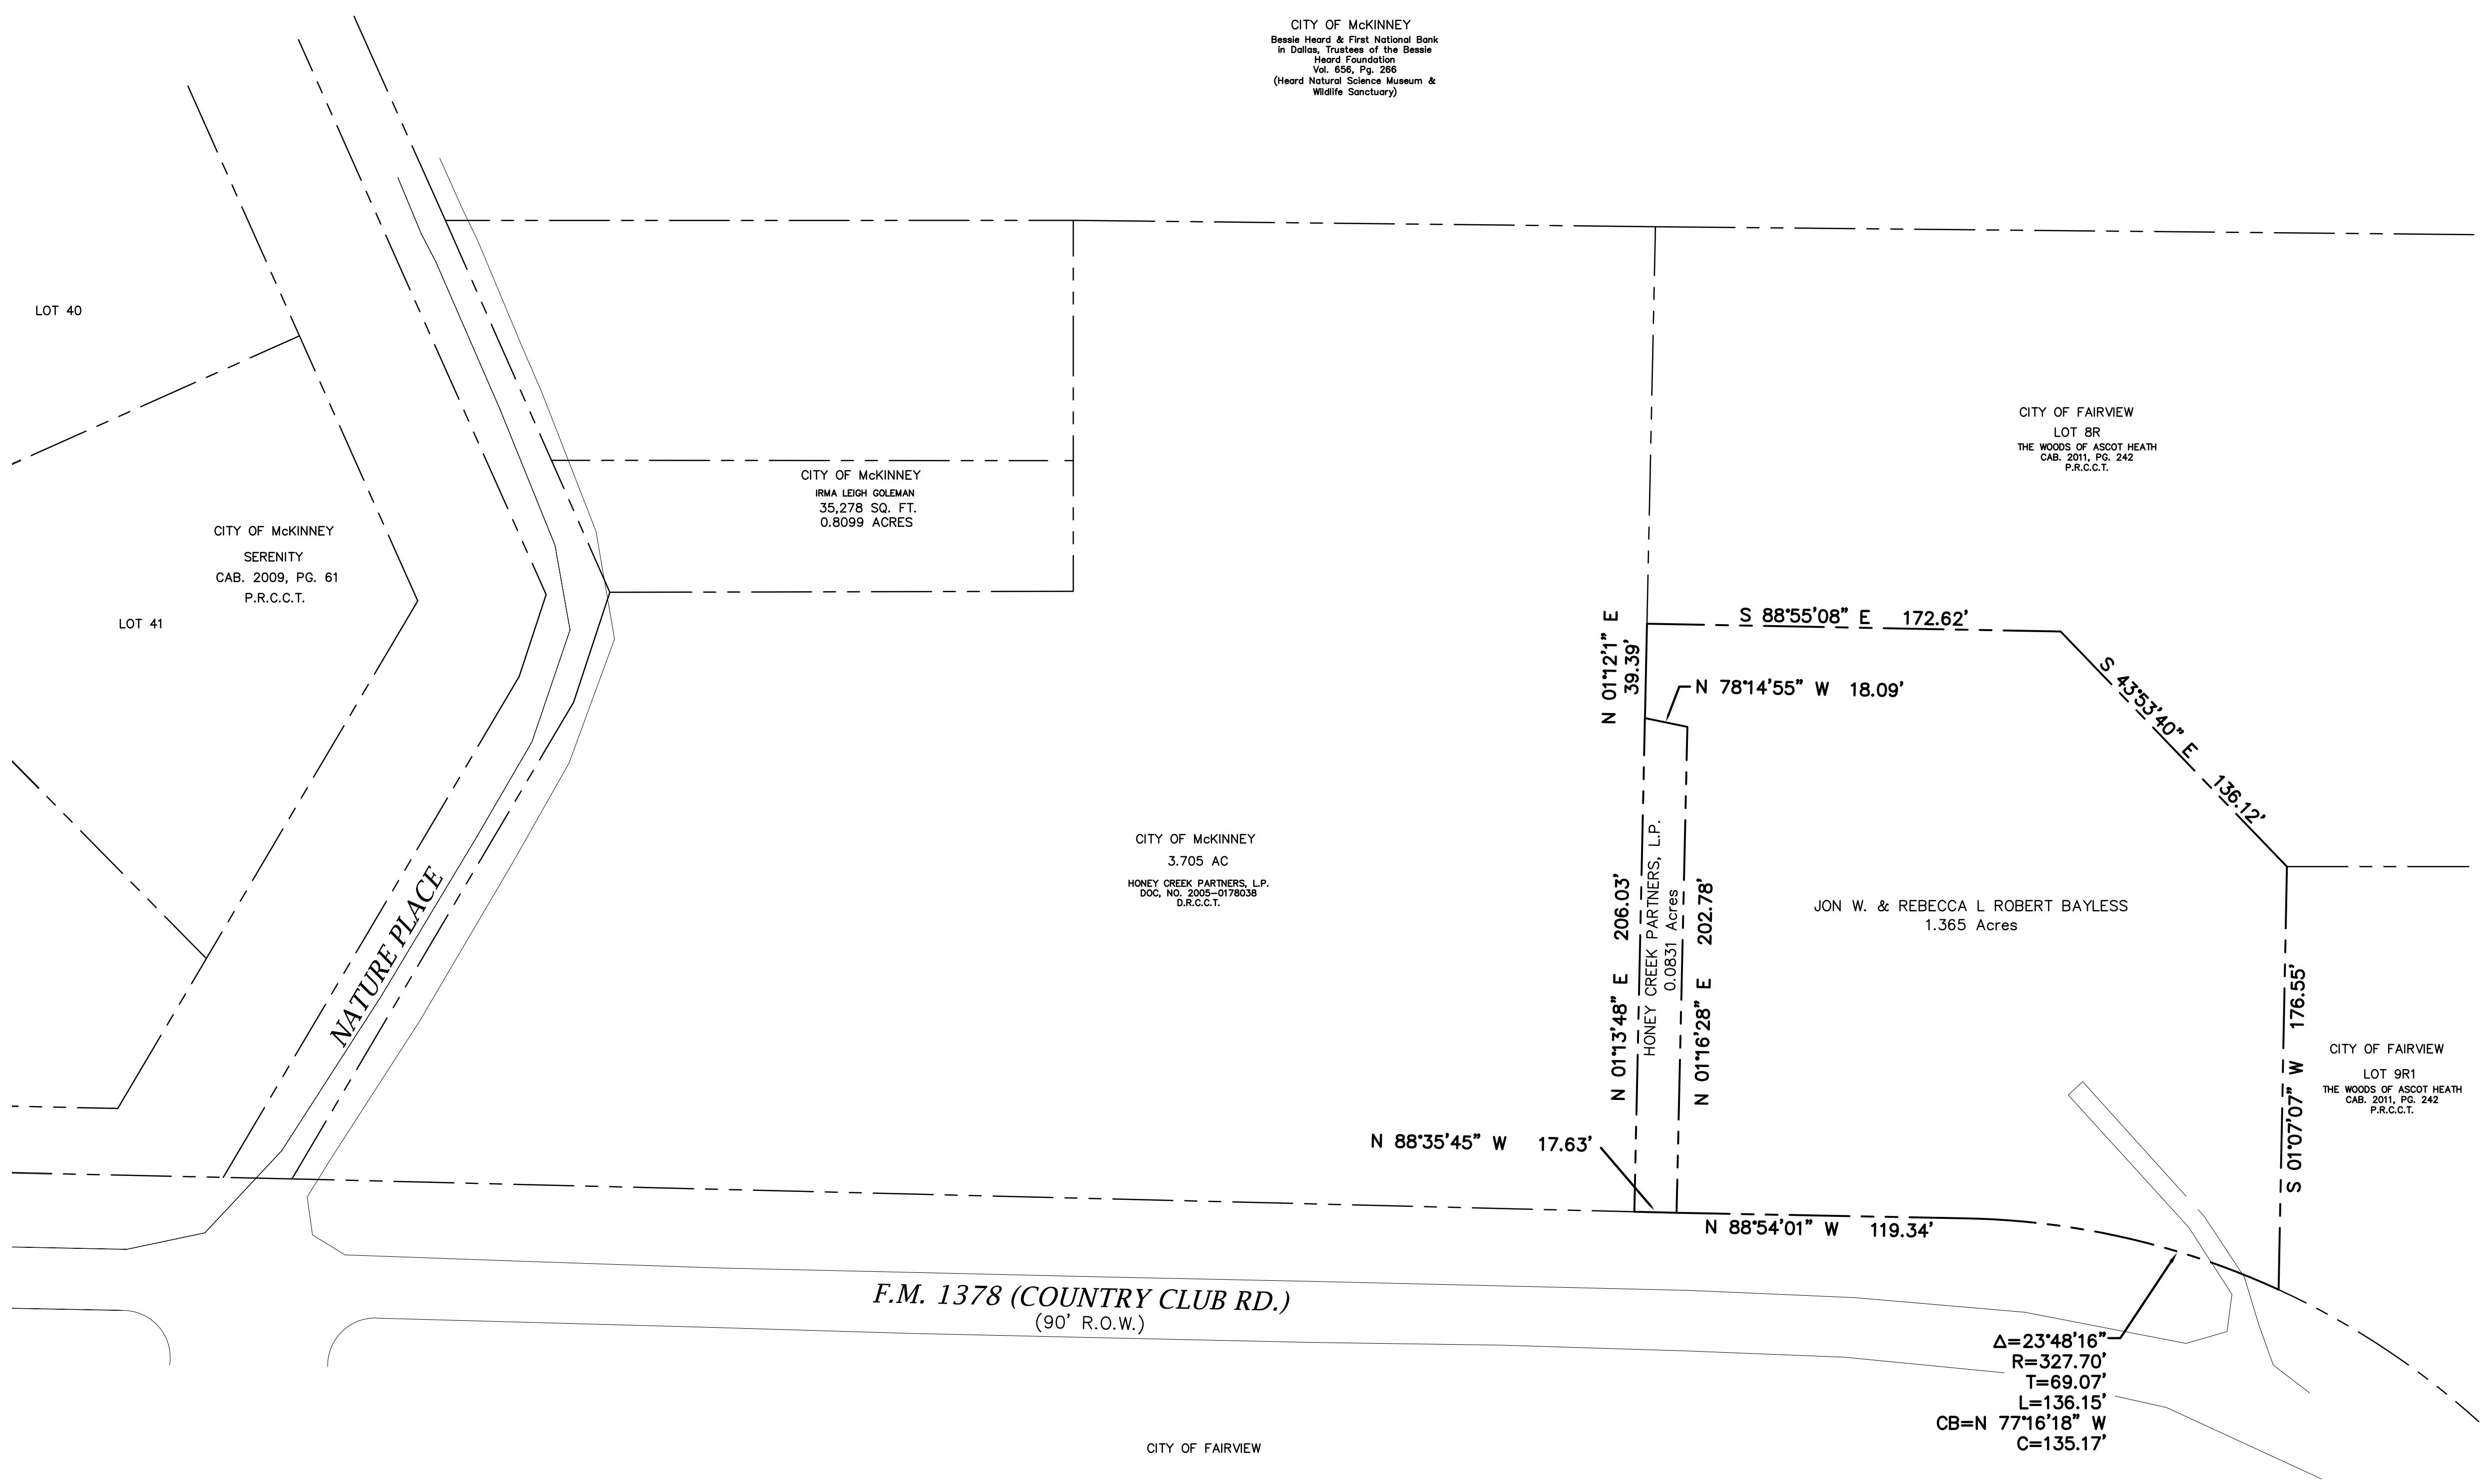


Exhibit D

NOTE: THIS IS NOT A CONSTRUCTION DOCUMENT.
 THIS DOCUMENT IS FOR PLANNING PURPOSES ONLY.

Issue Dates:	Revisions:	Date:
1	10/29/12	1
2	5/03/13	2
3		3
4		4
5		5
6		6

CROSS ENGINEERING CONSULTANTS		
131 S. Tennessee St. 972.562.4409	•	McKinney, Texas 75069 Texas P.E. Firm No. F-5935
Drawn By: C.E.C.I.	Checked By: C.E.C.I.	Scale: 1"=40'

ANNEXATION EXHIBIT	Sheet No.
Jon W. & Rebecca L. Robert Bayless	AN
Samuel Sloan Survey, Abstract 791	of
City of McKinney, Texas	Project No. 12116

Jon W. & Rebecca L. Robert Bayless