
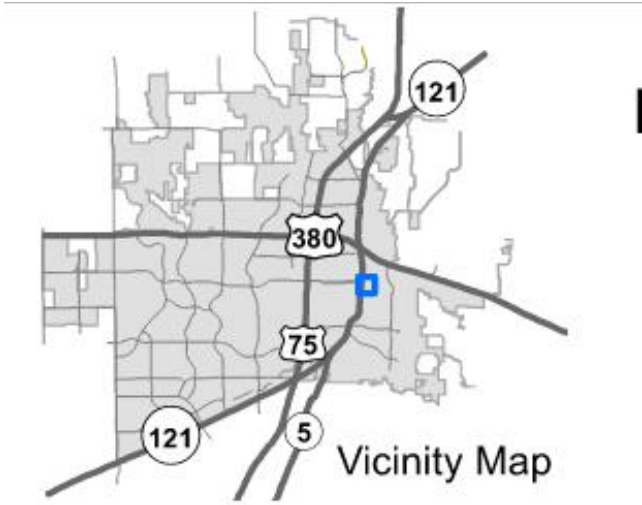



Tupps Brewery Site Plan

21-0009SP


Location Map

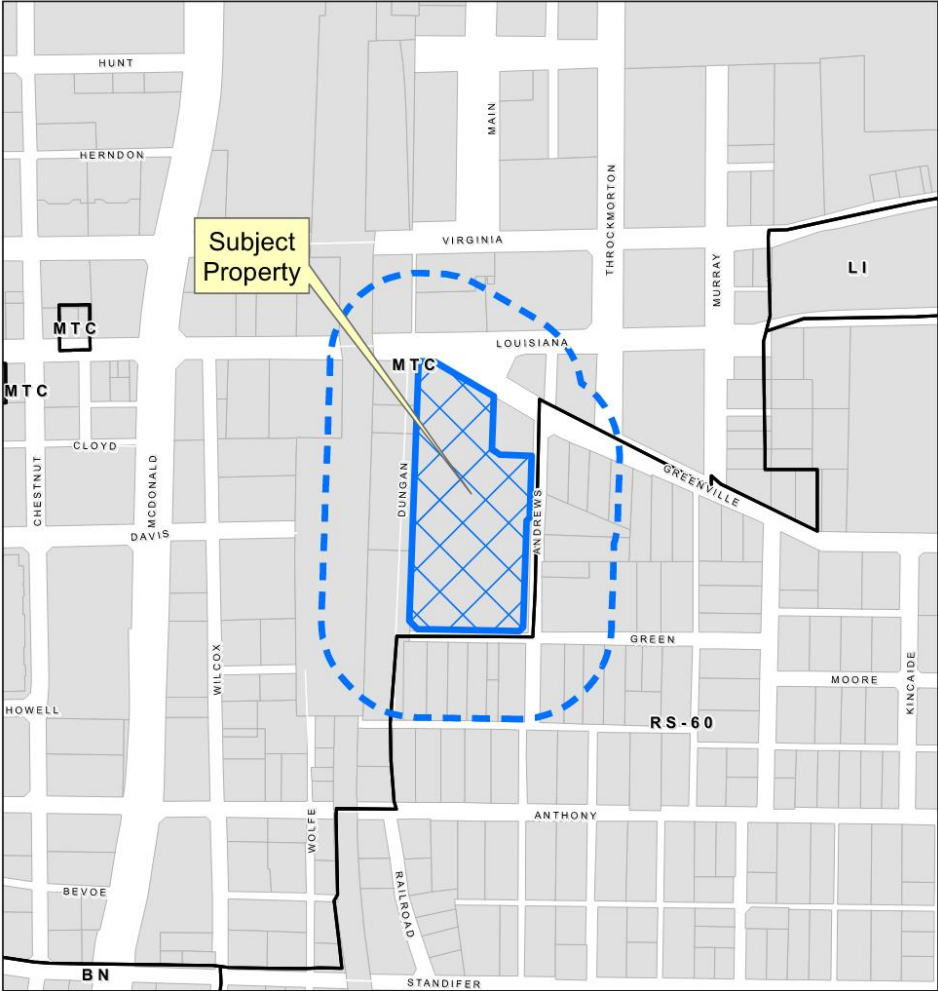

Aerial Exhibit

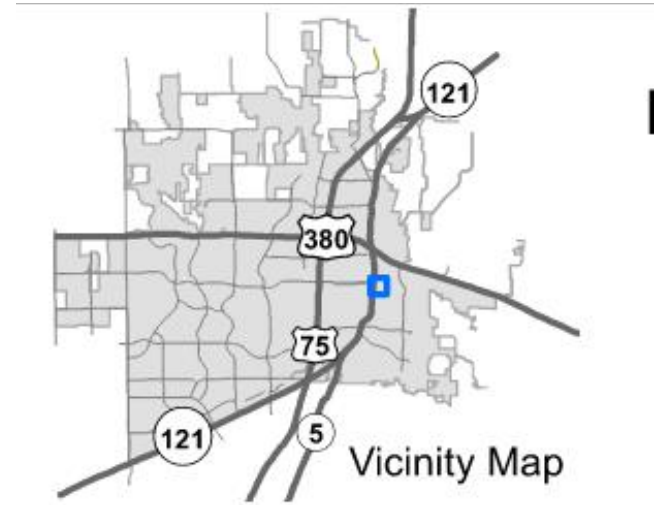

Proposed Site Plan

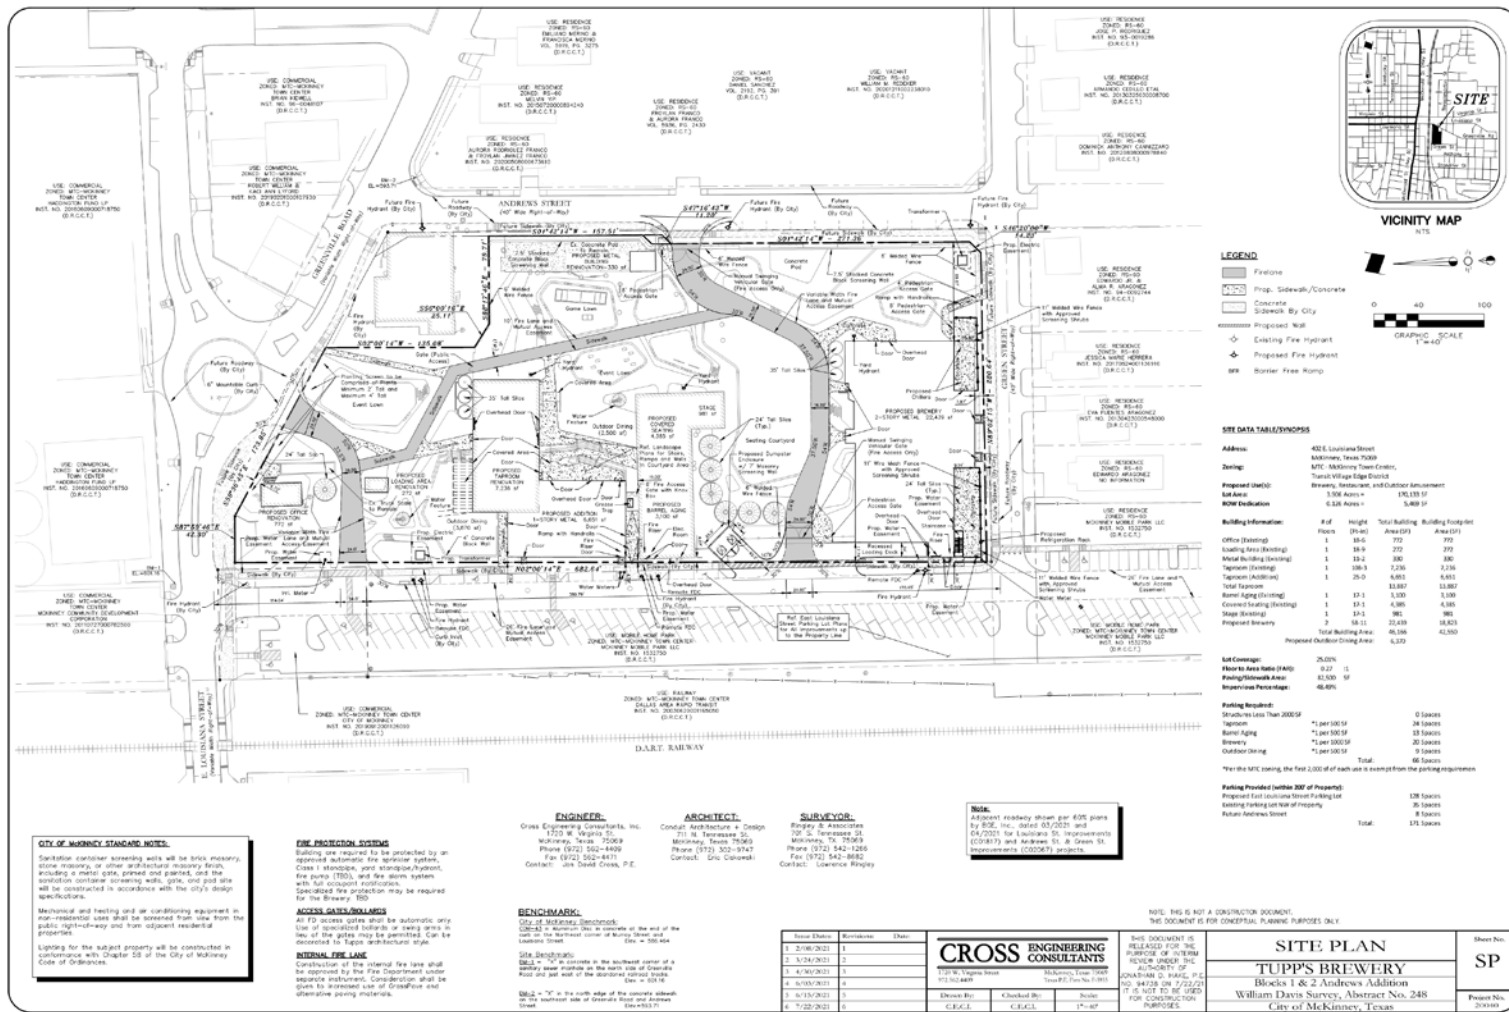

CITY OF MCKINNEY STANDARDS:
 Mechanical and heating and/or conditioning equipment in non-residential uses shall be screened from view from the public right-of-way and from adjacent residential properties.

FIRE PROTECTION SYSTEMS:
 Systems are required to be protected by an approved automatic fire sprinkler system, Class I standpipe, and standpipe system, fire pump (TBD), and fire alarm system with full occupant notification.
 Specialized fire protection may be required for the Brewery. (SD)


INTERNAL FIRE LANE:

ENGINEER:
 Cross Engineering Consultants, Inc.

ARCHITECT:
 Condit Architecture + Design
 McKinney, TX 75069
 Phone (972) 502-9747
 Contact: Eric Conradi

SURVEYOR:
 709 S. Tennessee St.
 McKinney, TX 75069
 Phone (972) 542-1286
 Fax (972) 542-8882

Note:

BENCHMARK:
 City of McKinney Benchmark

Date	Revisions	Drawn

CROSS ENGINEERING CONSULTANTS

Note: THIS IS NOT A CONSTRUCTION DOCUMENT. THIS DOCUMENT IS FOR CONCEPTUAL PLANNING PURPOSES ONLY.


SITE PLAN
TUPPS BREWERY
 Blocks 1 & 2 Andrews Addition
 William Davis Survey, Abstract No. 248
 City of McKinney, Texas

Sheet No.
SP
 Project No.

TUPPS BREWERY
06.02.21

FACADE PLAN
DATE: 06.02.21

EXTERIOR ELEVATIONS
3/32" = 1'-0"

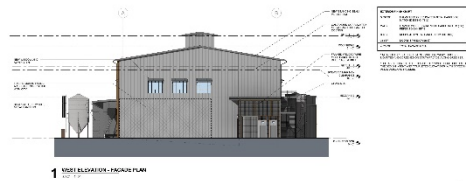

TUPPS BREWERY
06.02.21

FACADE PLAN
DATE: 06.02.21

EXTERIOR ELEVATIONS
3/32" = 1'-0"













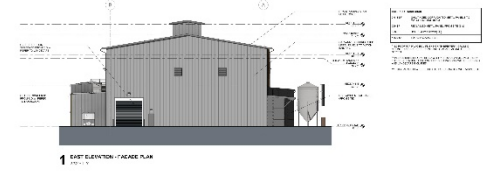

Proposed
Elevations
Exhibit

TUPPS BREWERY - TAP ROOM
06.02.2021

FACADE PLAN
1/4" = 1'-0"

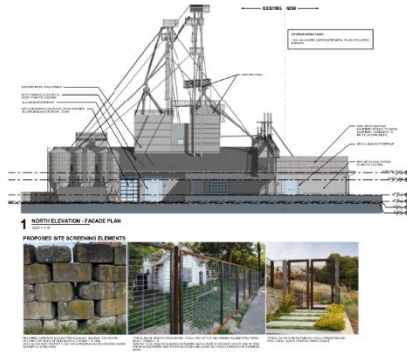


conduit architecture + design | 972.302.8747 | conduit.com

EXTERIOR ELEVATIONS
3/32" = 1'-0"

TUPPS BREWERY - TAP ROOM
06.02.2021

FACADE PLAN
1/4" = 1'-0"

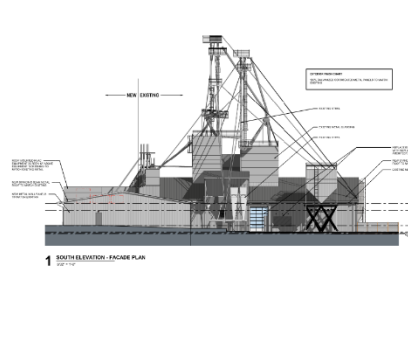

EXTERIOR ELEVATIONS
3/32" = 1'-0"




conduit architecture + design | 972.302.8747 | conduit.com



TUPPS BREWERY - TAP ROOM
06.02.2021

FACADE PLAN
1/4" = 1'-0"

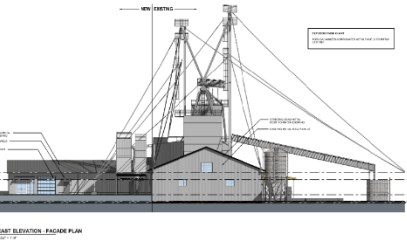

conduit architecture + design | 972.302.8747 | conduit.com



conduit architecture + design | 972.302.8747 | conduit.com



Proposed Elevations Exhibit

