
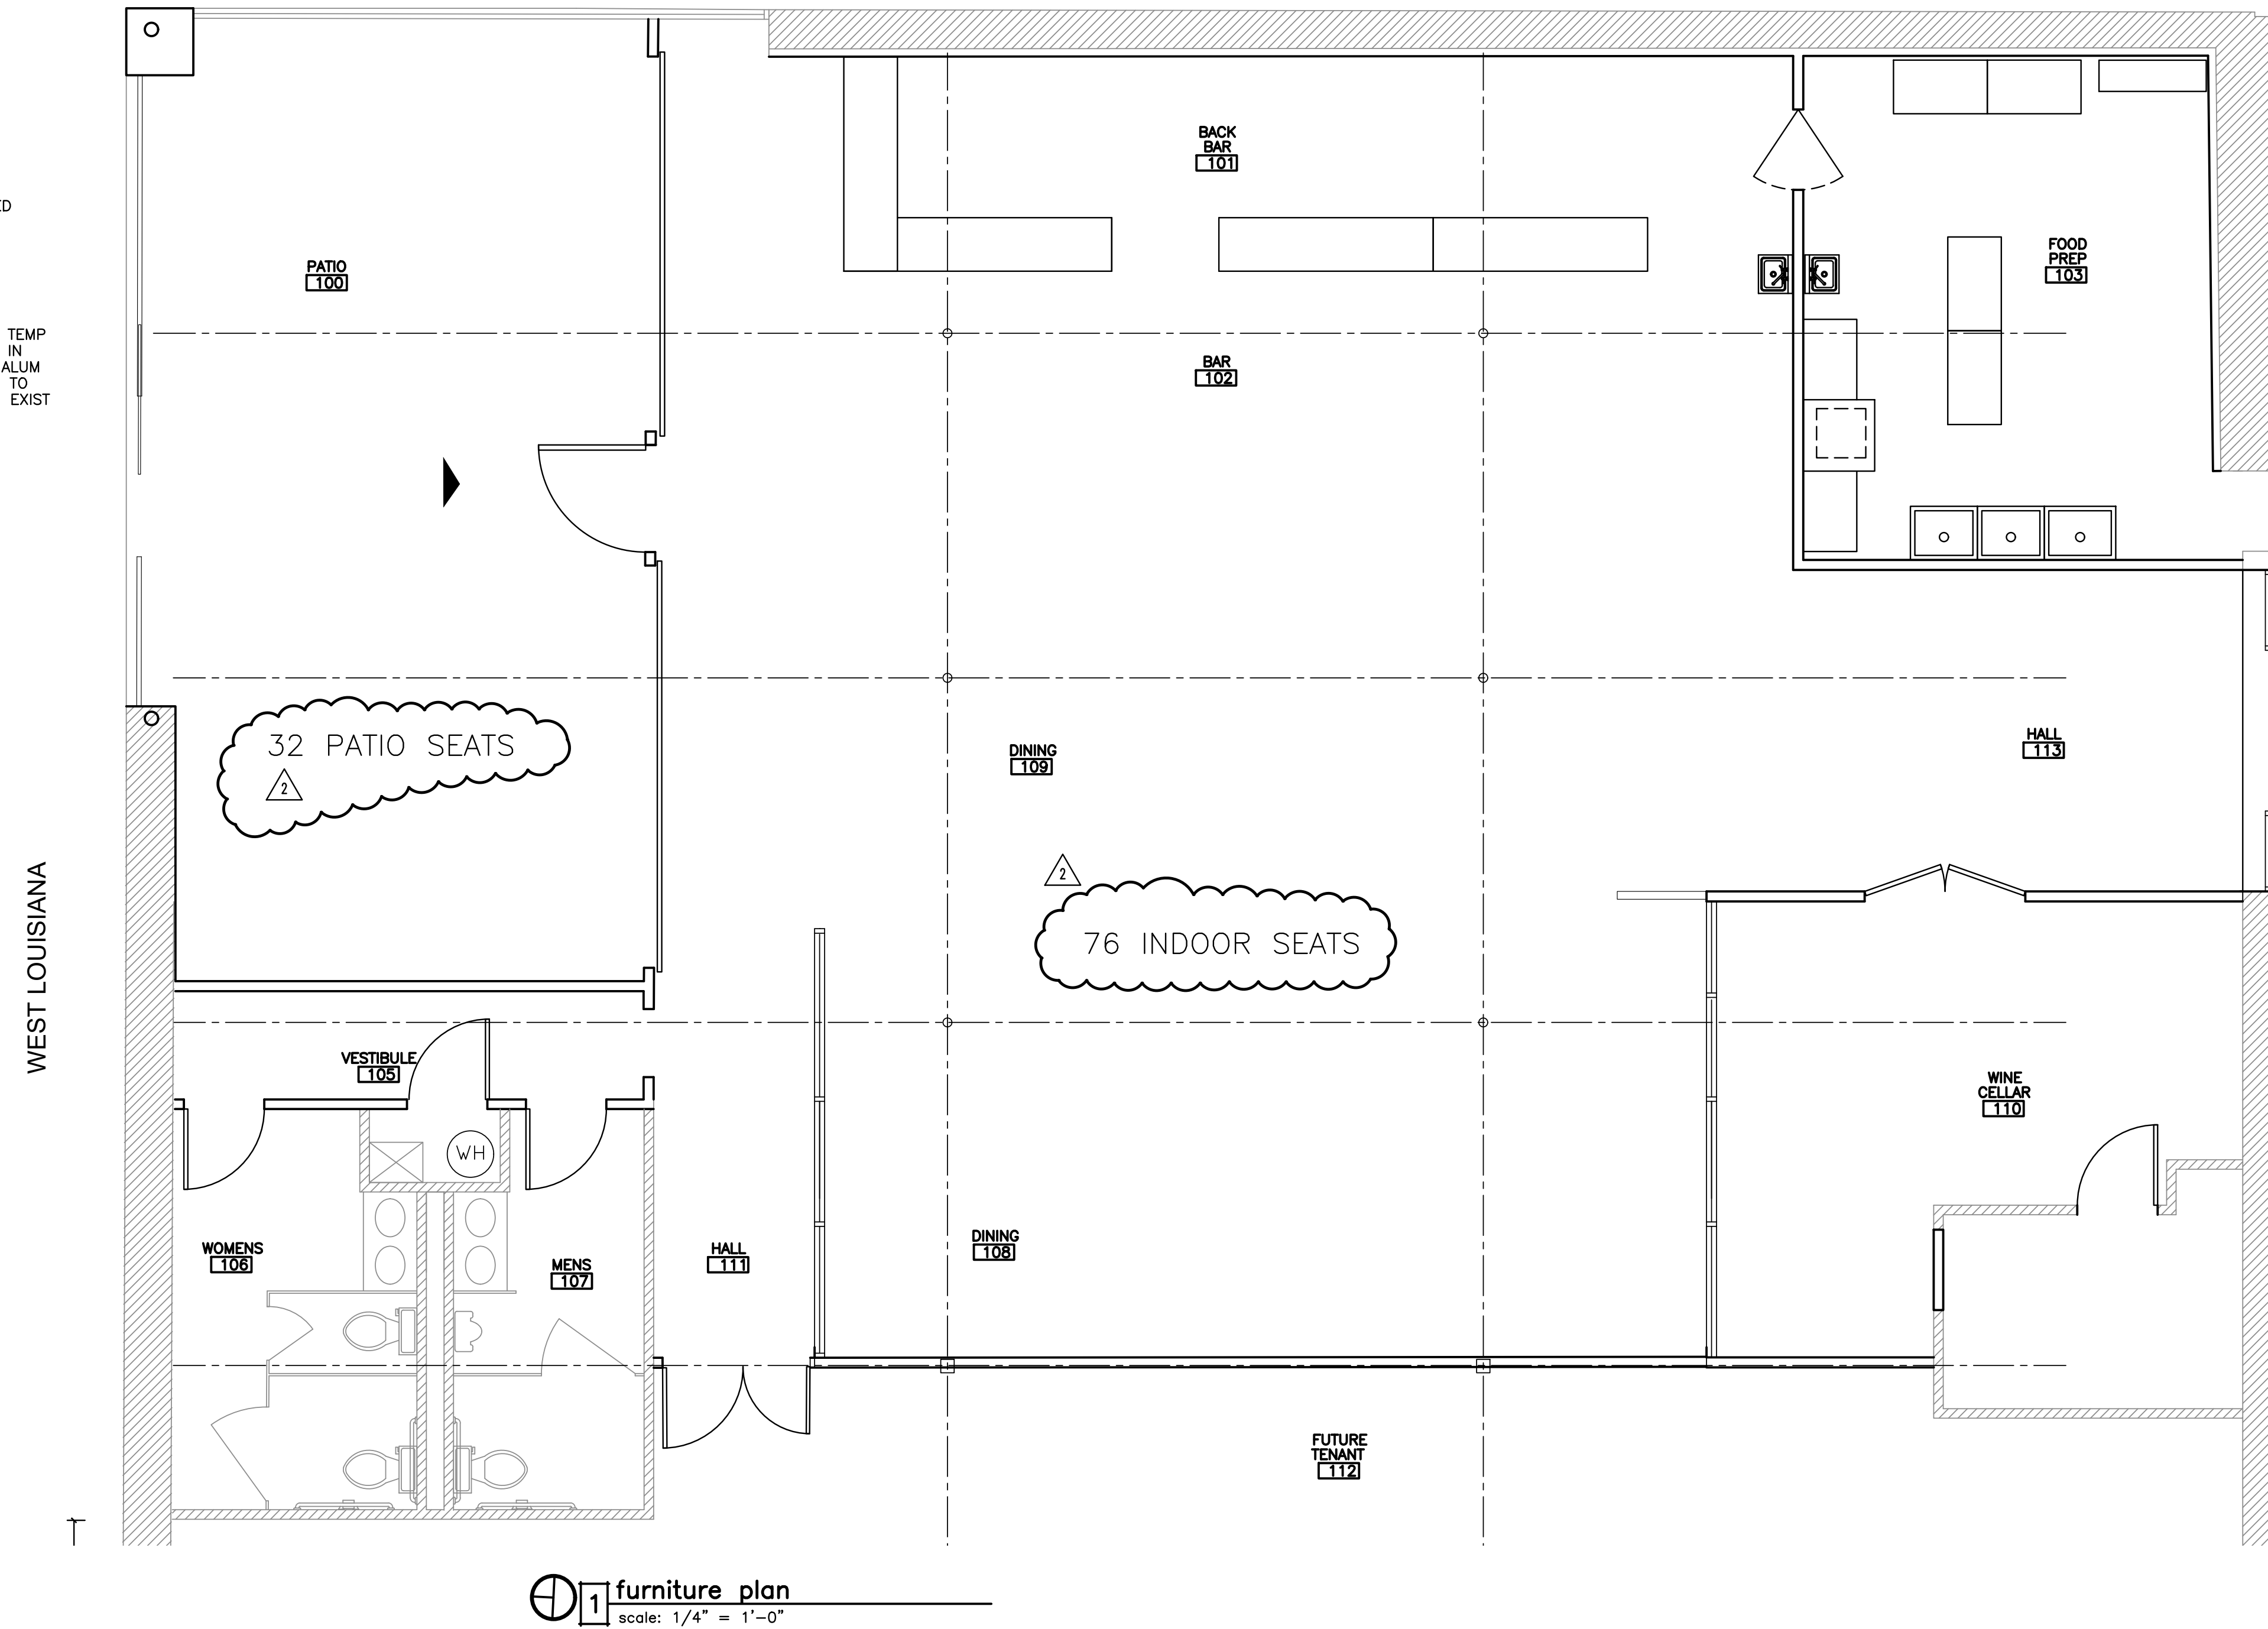


SOUTH CHURCH ST

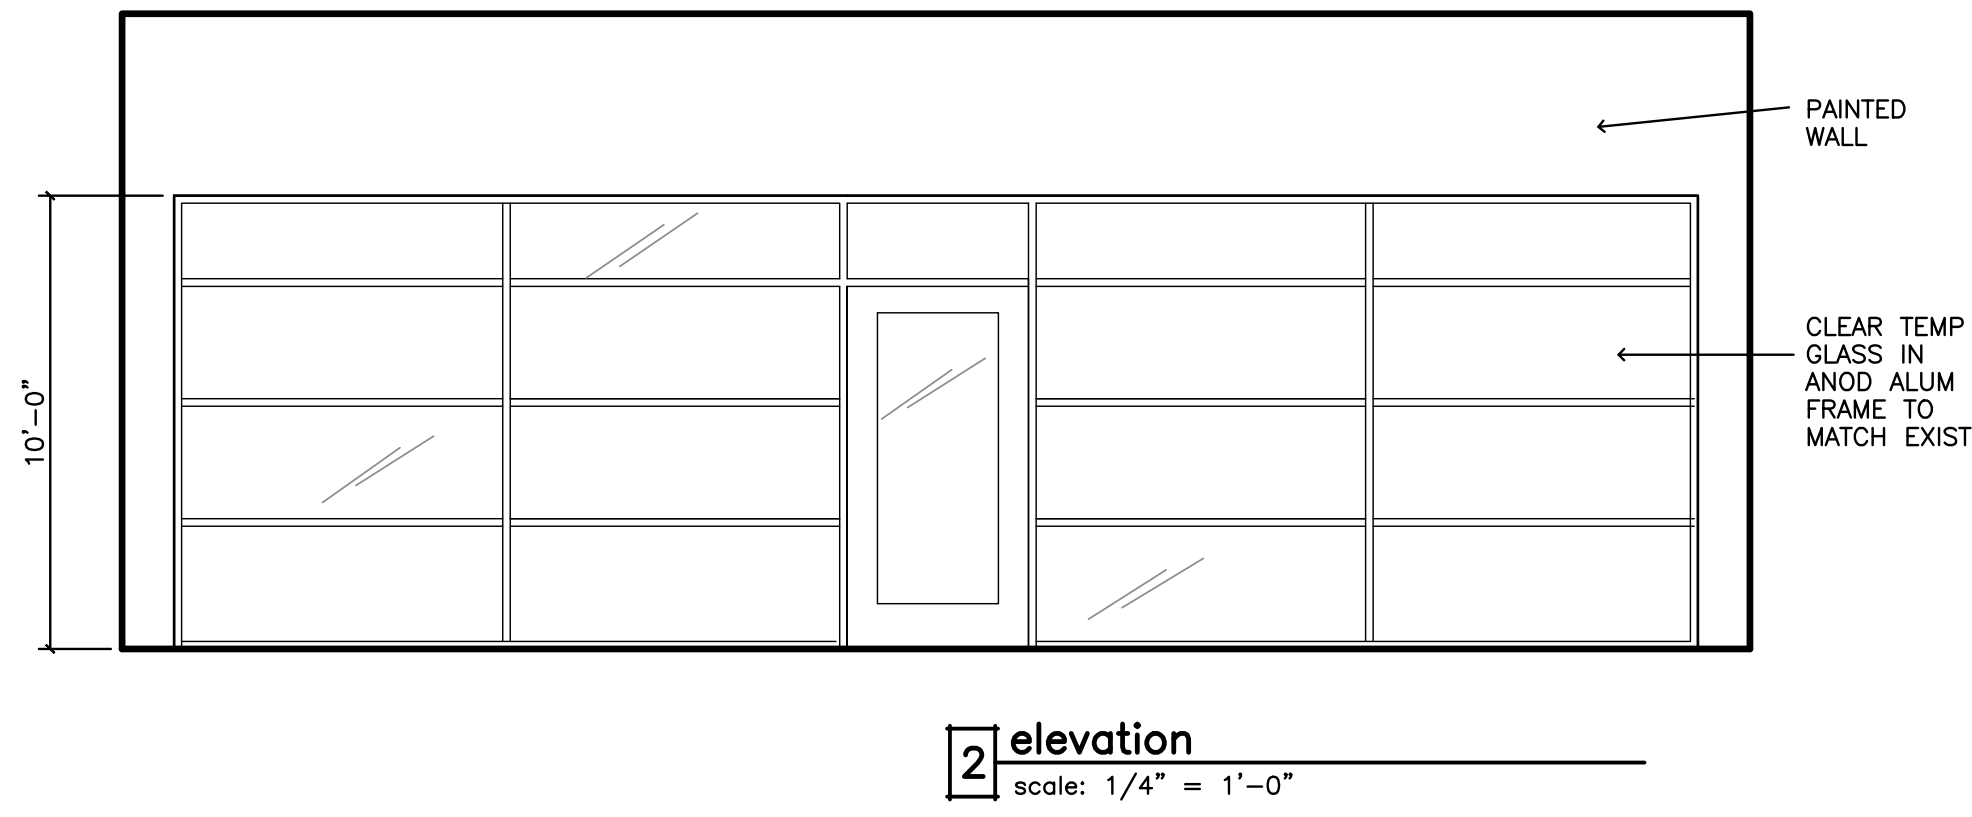

MKA

MATTHEW KING ARCHITECT
Architecture • Design • Planning
Phone: 469-742-0678
matting@mkingarchitect.com
www.mkingarchitect.com

©Matthew King Architect



April 13, 2021

Owner:

Barons Creek Vineyards
5865 E Hwy 290
Fredericksburg, Tx. 78624

Project:

Interior finish out

301 W Louisiana St
McKinney, Texas 75070

Scale: as noted

Issue For:
2-18-21 Client review
3-1-21 Client review
4-13-21 Permit

△ 6-3-21 City Comments

6-7-21 Special Use Permit

△ 7-6-21 City Comments

Sheet Number:

A1.1
Furniture Plan