




Exhibit A

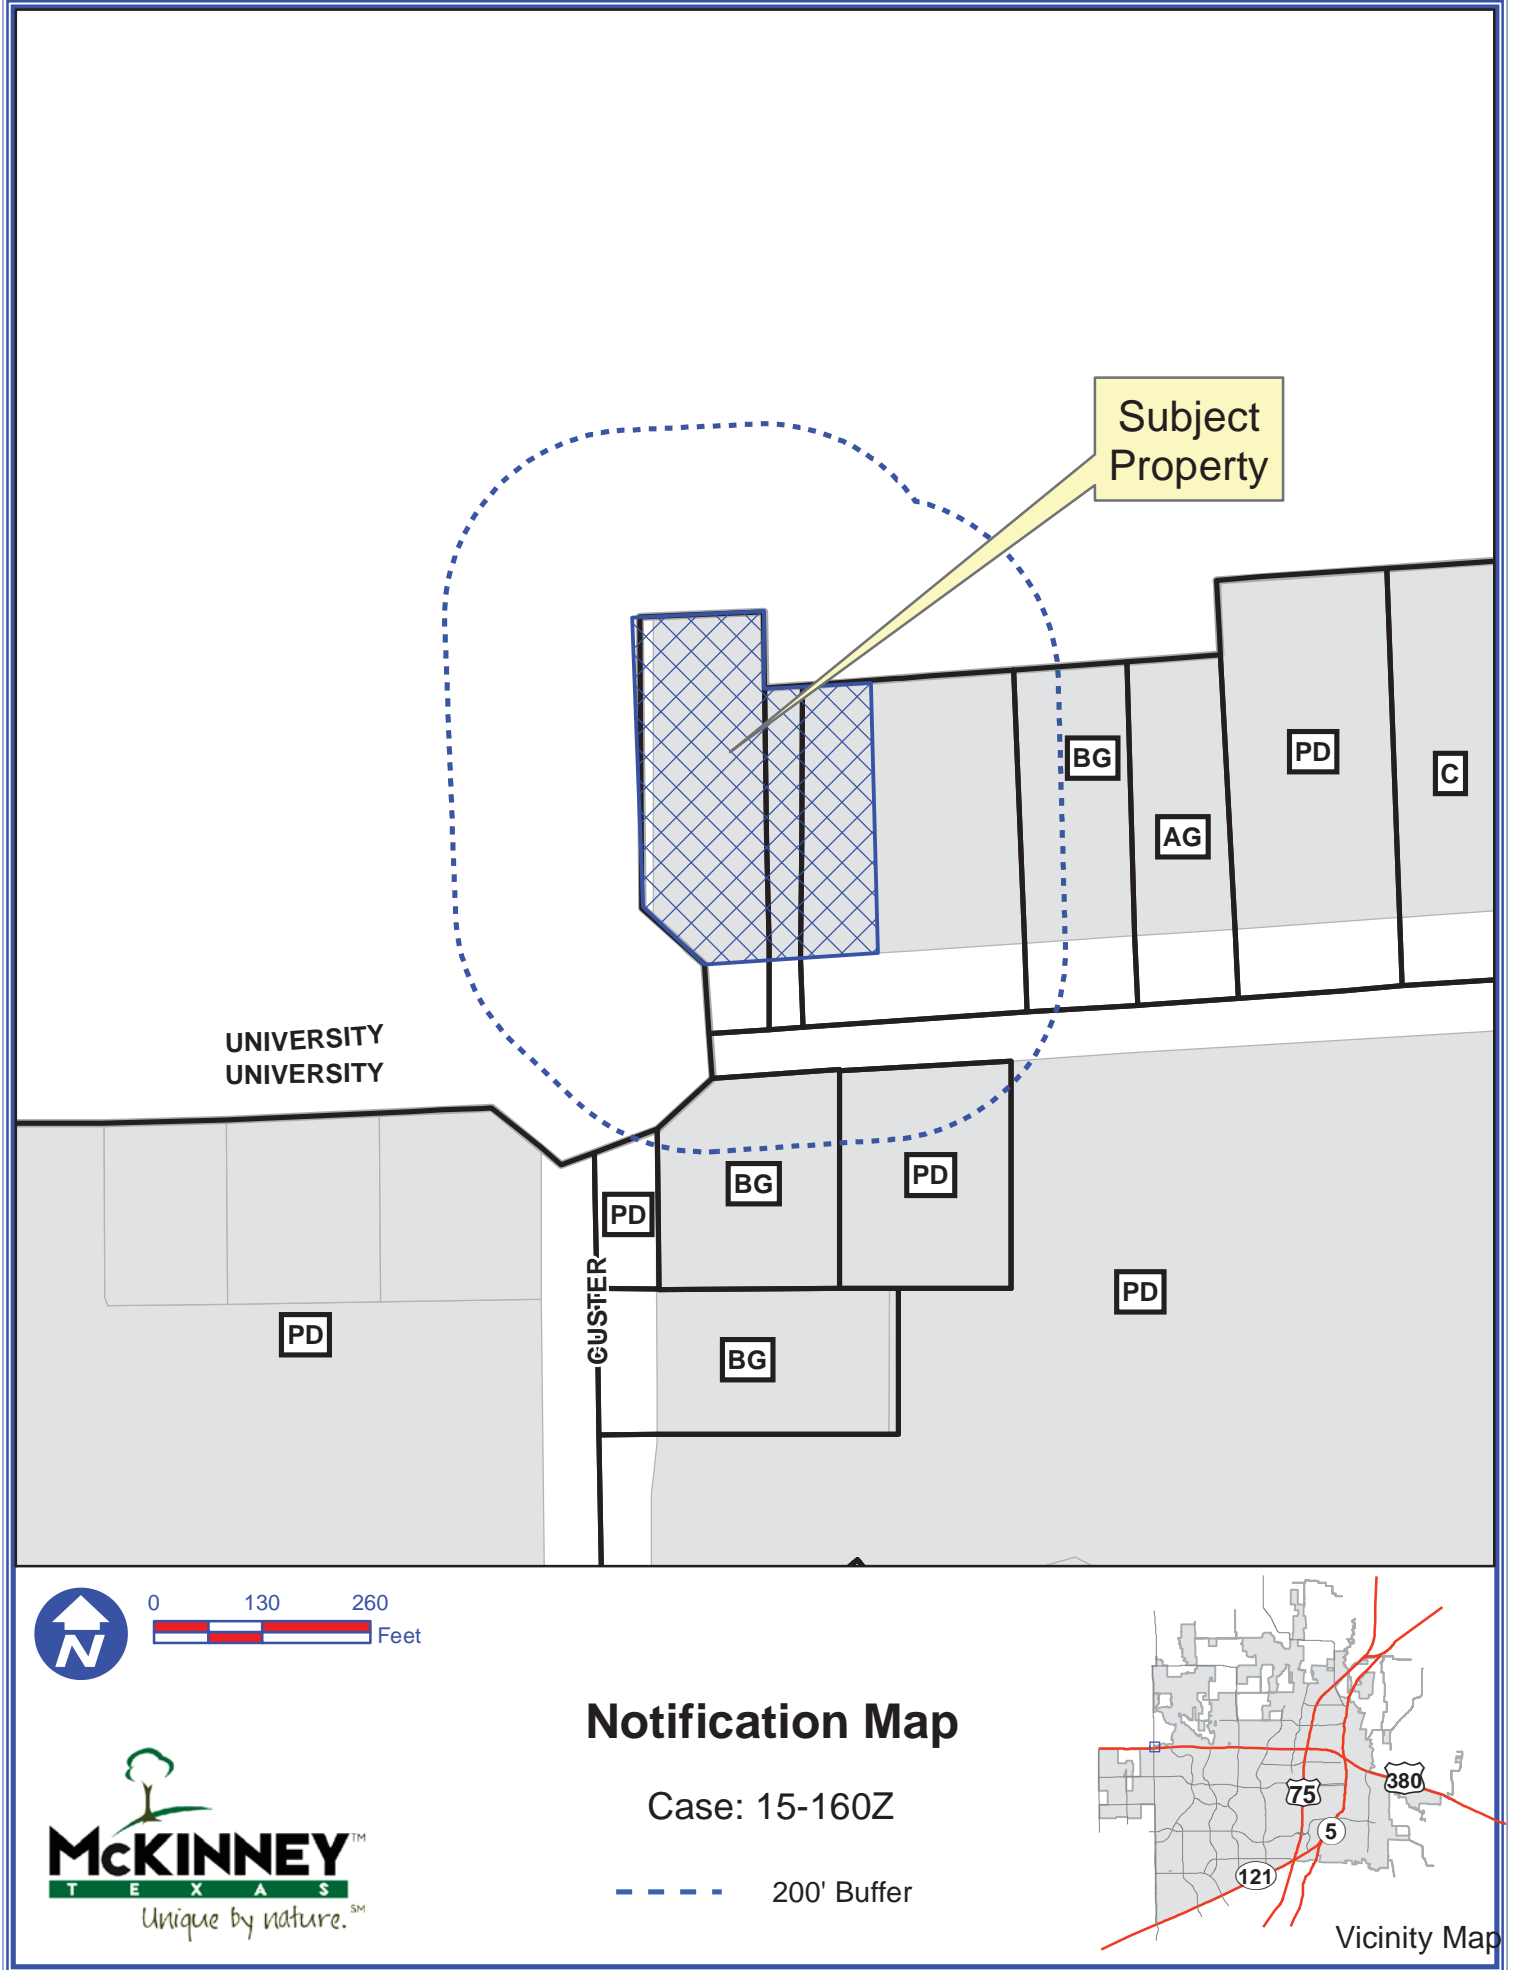


Path: S:\MCKGIS\Notification\Projects\2015\15-160Z.mxd

DISCLAIMER: This map and information contained in it were developed exclusively for use by the City of McKinney. Any use or reliance on this map by anyone else is at that party's risk and without liability to the City of McKinney, its officials or employees for any discrepancies, errors, or variances which may exist.

Exhibit B

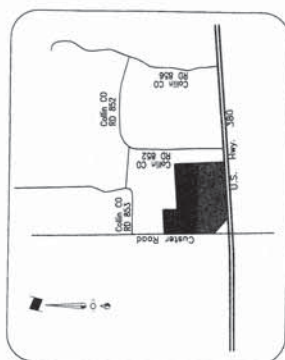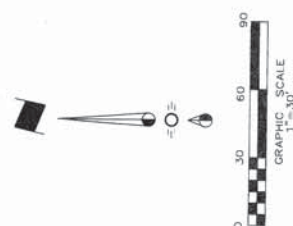

Vicinity Map

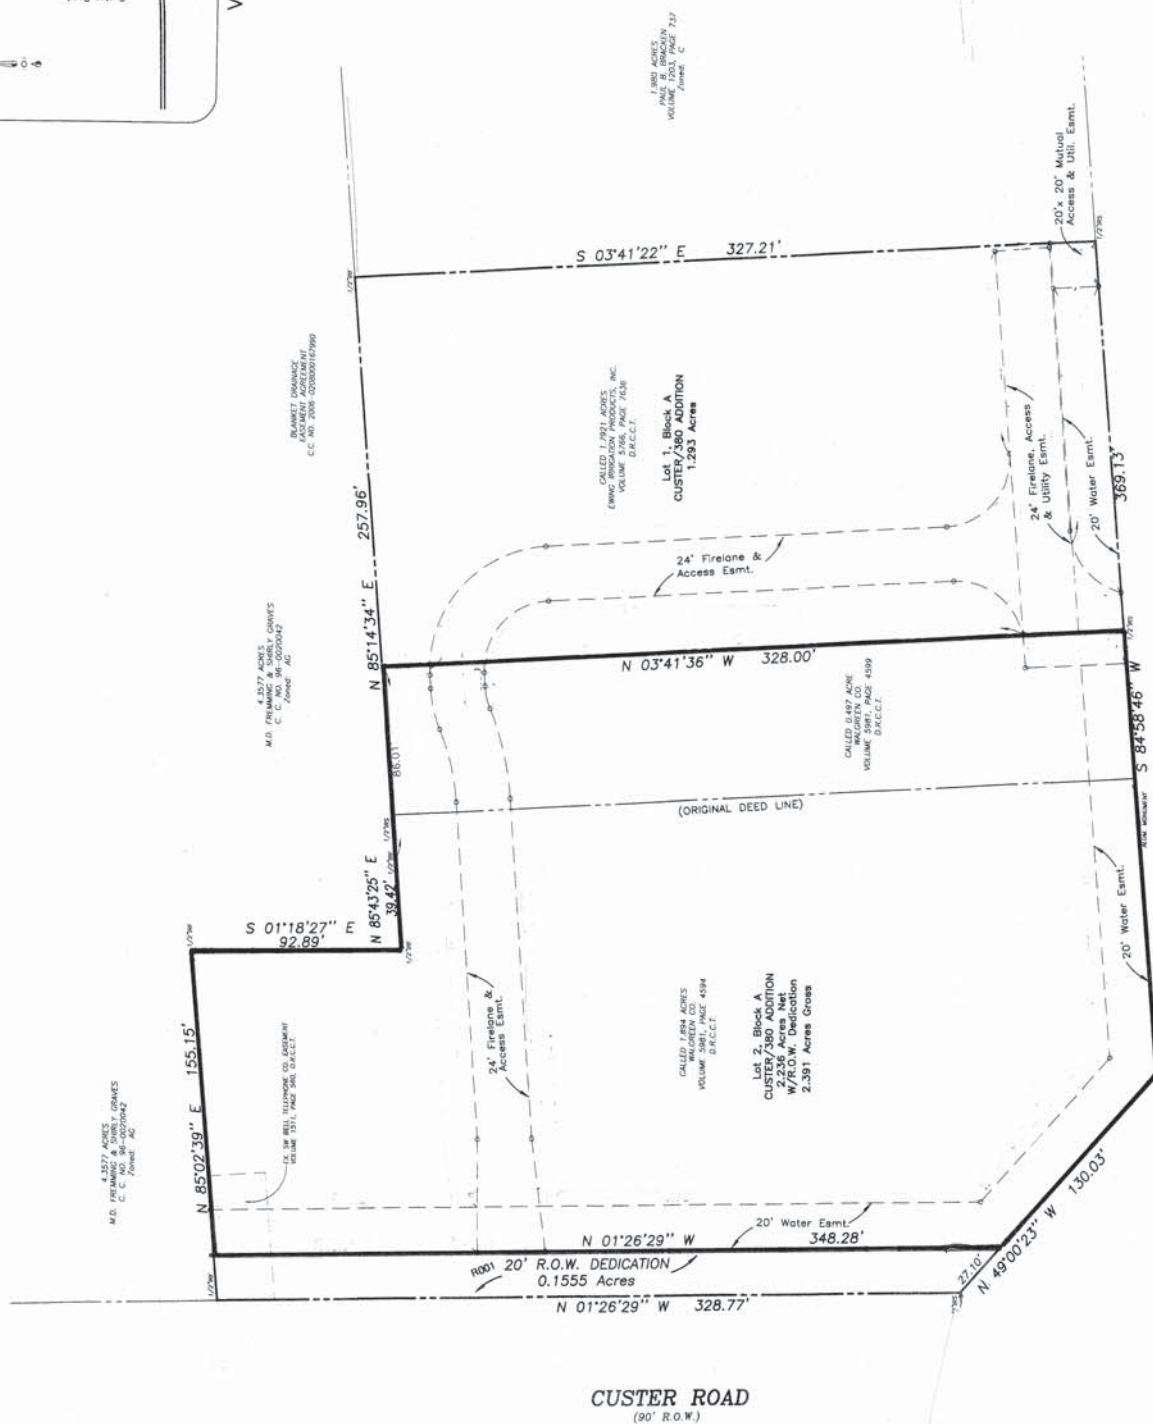

**LOT 2, BLOCK A
CUSTER/380 ADDITION**
2.236 ACRES

HIGHWAY 380/WEST UNIVERSITY DRIVE
(VAR. WIDTH R.O.W.)

RECEIVED
By PLANNING at 8:08 am, Jun 29, 2015