

800 Harmony Lane



**creativearchitects**  
 www.creative-architect.com  
 scott@cr-ar.com  
 972-530-4872


Lot 9  
 Block K  
 Chapel Hill 2  
 McKinney, Texas

➔ **Site Plan**  
 North 1"=20'

No Work Is To Commence  
 On This Site Until After  
 The City Has Reviewed  
 The Site Plan Verifying All  
 Conditions (Setbacks,  
 Easements, Etc) With The  
 Filed Plat And Issued a  
 Building Permit.

Sidewalk As Per City Req.  
 6" Fall In 1st 10'  
 1% Fall Elsewhere

2014787  
 12/15/14

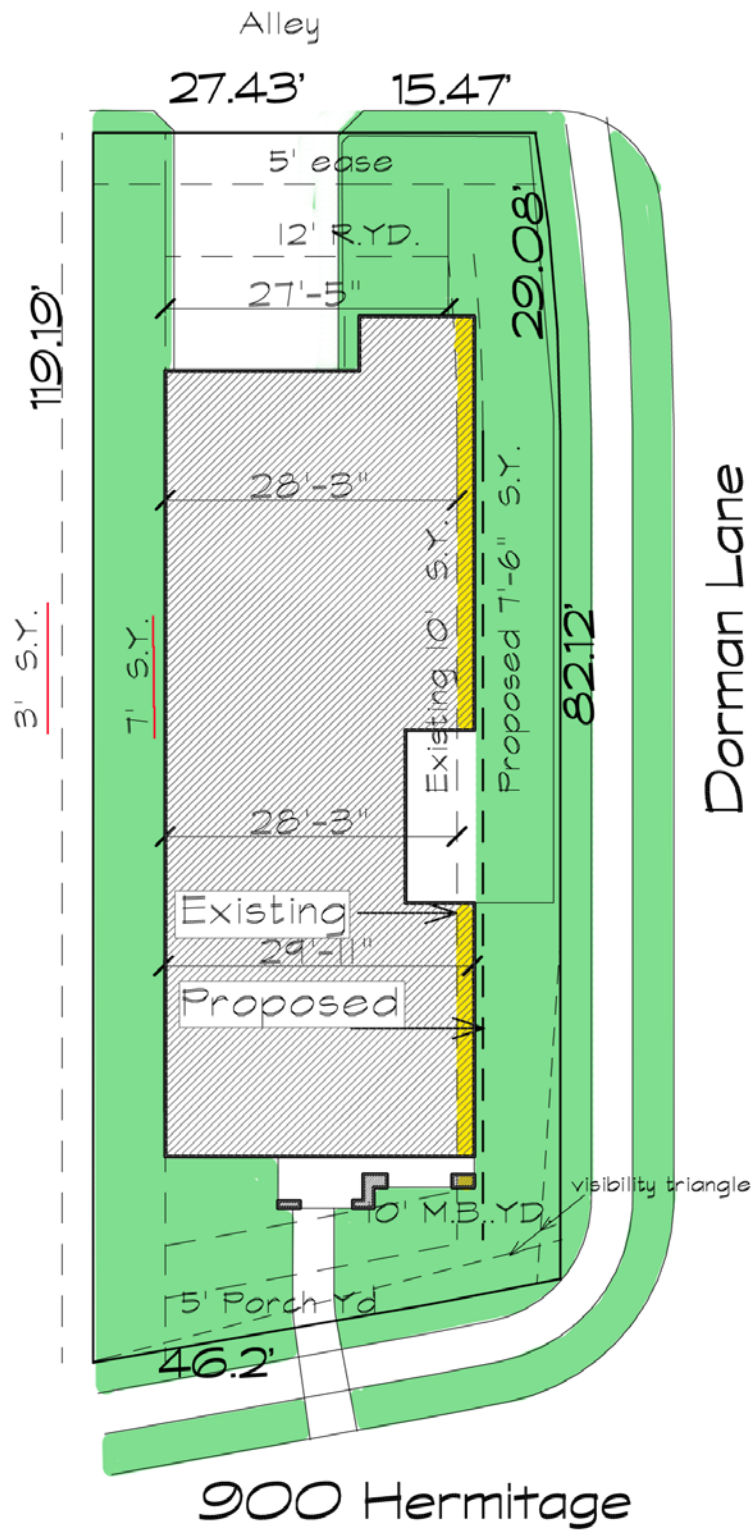

  
**creativearchitects**  
[www.creative-architect.com](http://www.creative-architect.com)  
[scott@cr-ar.com](mailto:scott@cr-ar.com)  
 972-530-4872

Lot 8  
 Block H  
 Chapel Hill 2  
 McKinney, Texas

 **Site Plan**  
 North 1"=20'

No Work Is To Commence  
 On This Site Until After  
 The City Has Reviewed  
 The Site Plan Verifying All  
 Conditions (Setbacks,  
 Easements, Etc) With The  
 Filed Plat And Issued a  
 Building Permit.

Sidewalk As Per City Req.  
 6" Fall In 1st 10'  
 1% Fall Elsewhere

**2014787**  
**12/15/15**