

WOOD STREET
(25' R.O.W.)

KENTUCKY STREET
(60' R.O.W.)

DANIEL SANCHEZ, JR. &
JOHN SANCHEZ
C.C. Doc. No. 95-0053694
D.R.C.C.T.

LOT 695A
KIM BLACK-DOOLIN
C.C. Doc. No. 20080728000909330
D.R.C.C.T.

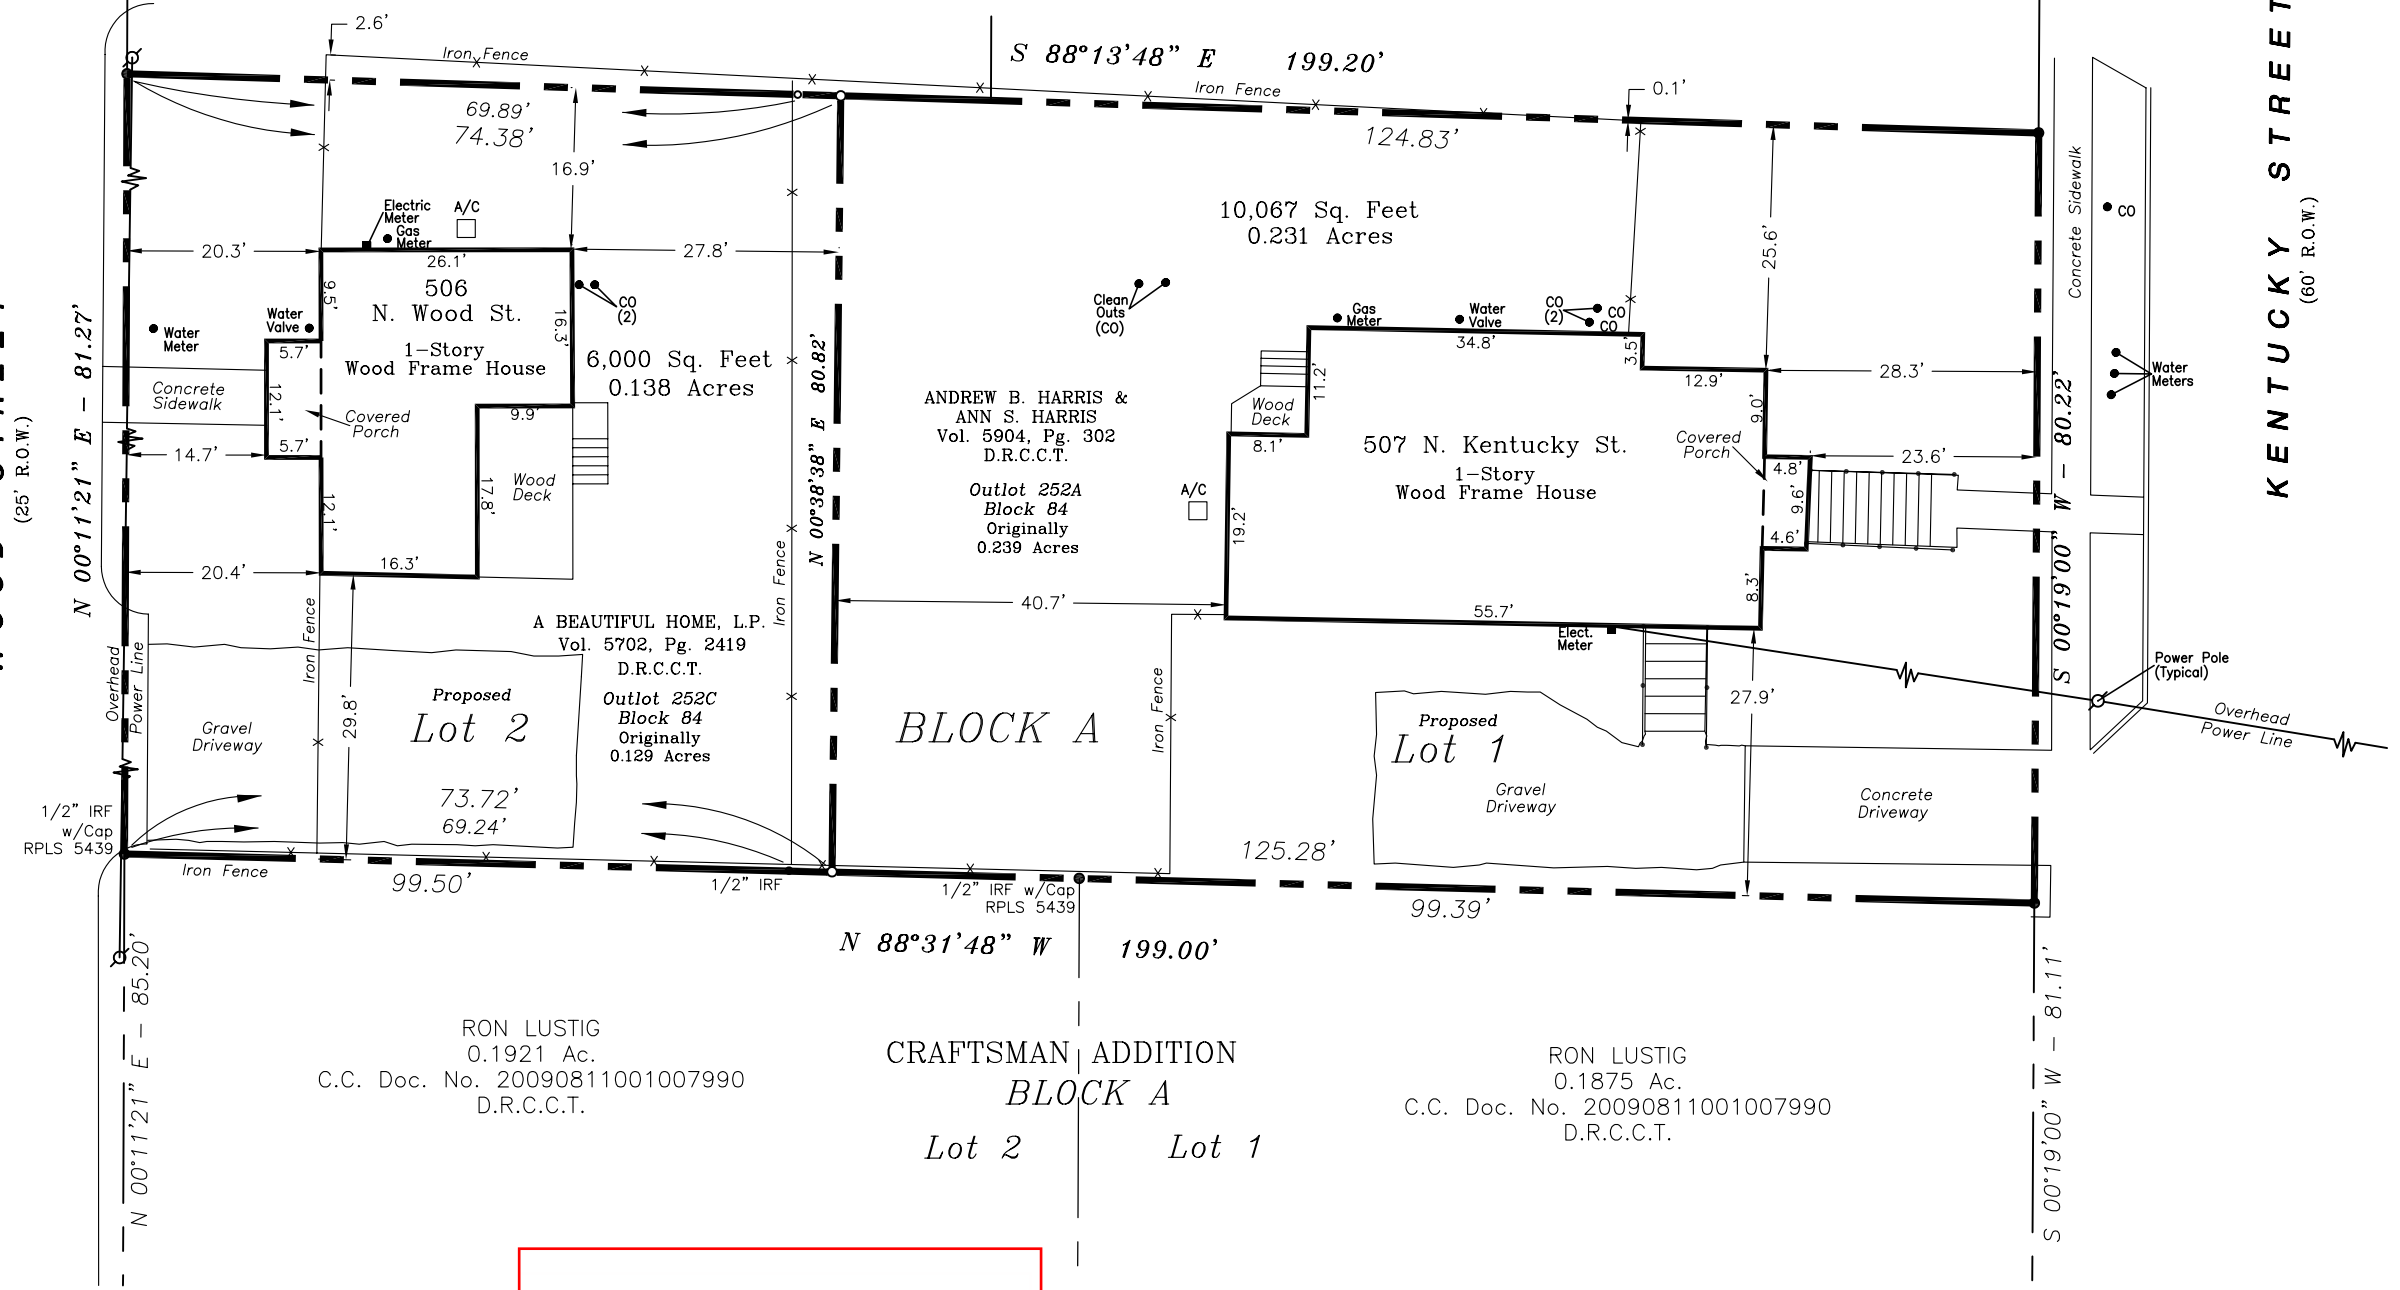
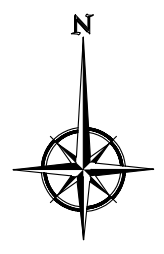


Exhibit "B"

EXHIBIT A
PAGE 1 OF 1

Proposed Minor Replat
of
Outlots 252A & 252C
Block 84

City of McKinney
William Davis Survey, A-248
Collin County, Texas

RINGLEY & ASSOCIATES, INC.
SURVEYING • MAPPING • PLANNING
410 N. Tennessee - McKinney, Texas 75069
(972) 542-1266

Drawn by	Date	Scale
<i>Mark Haab</i>	02/25/11	1" = 20'
Job	Title	Sheet
10156	10156-EX.DWG	1 of 1