



VICINITY MAP
NTS

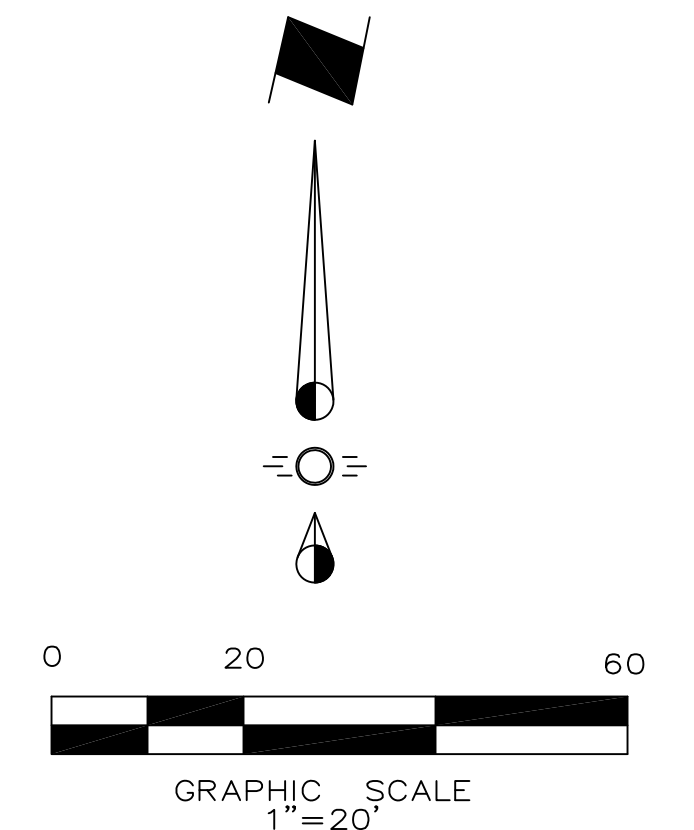

SITE DATA TABLE

Zoning:
Existing: AG
Proposed: O-1
Area Information:
0.7976 Acres located in the City of McKinney, Collin County, Texas.

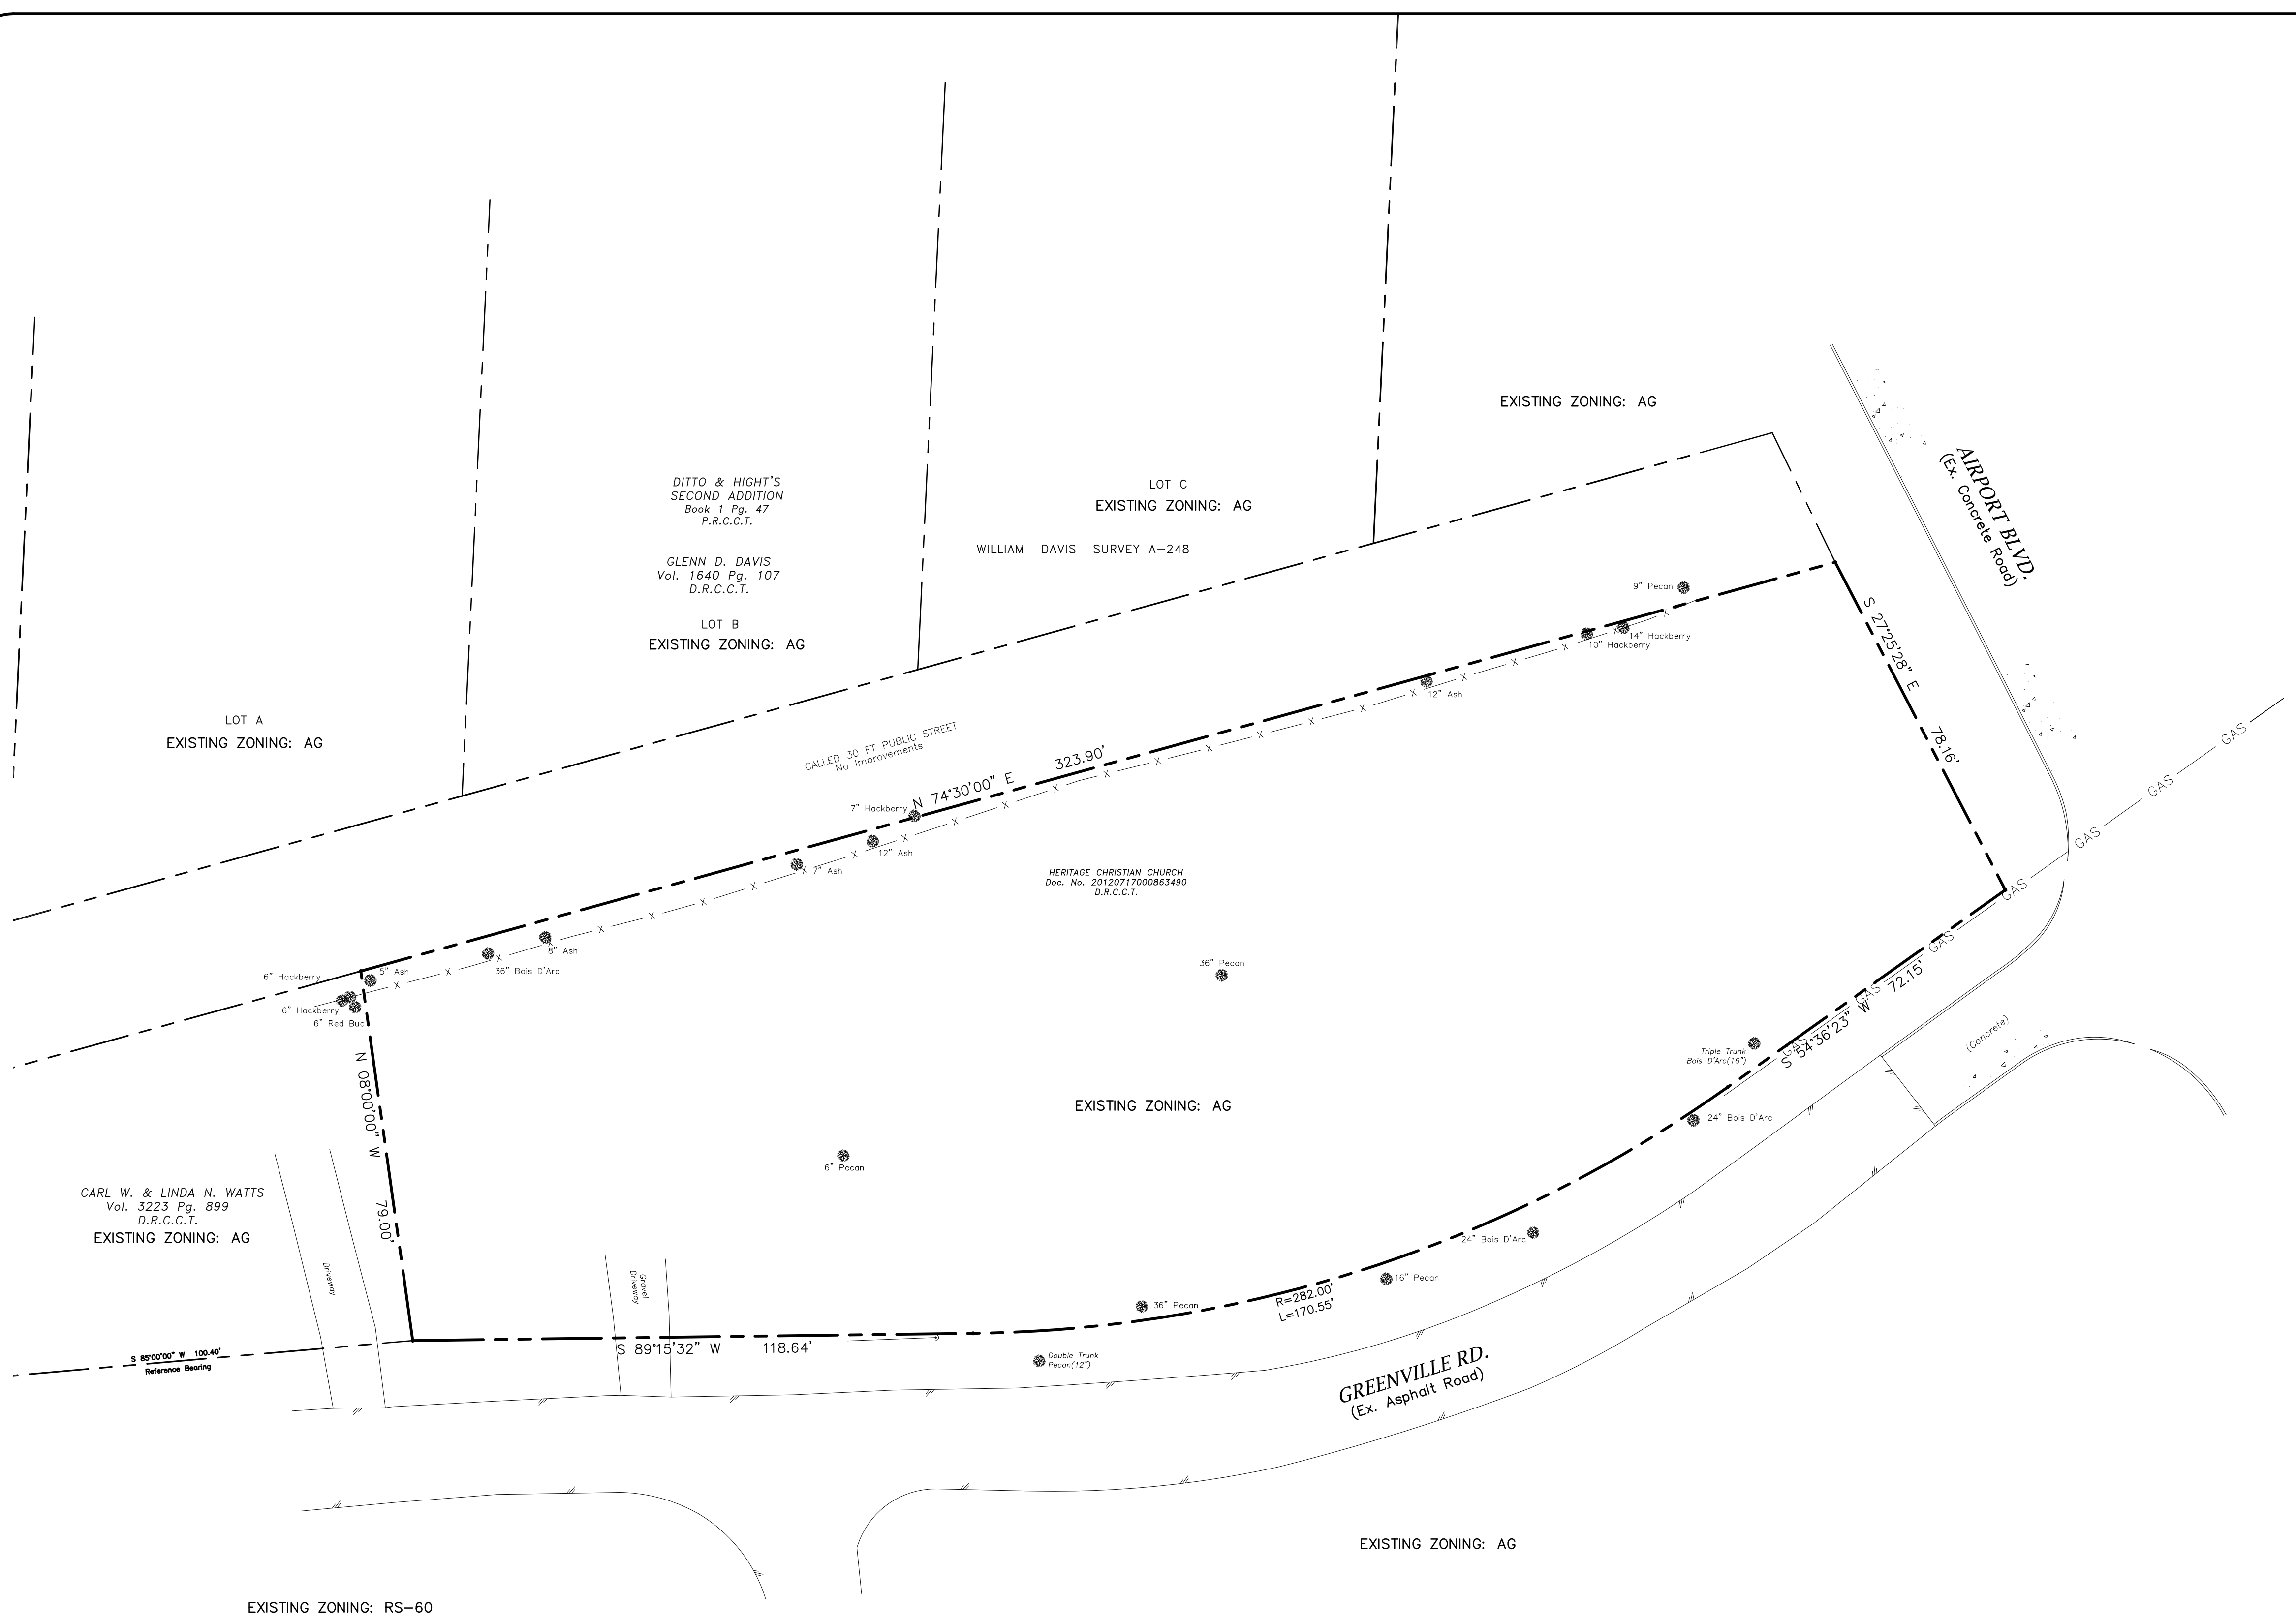

RECEIVED
By Kathy Wright at 7:26 am, Jan 25, 2013

Issue Dates:	Revisions:	Date:
1	1	
2	2	
3	3	
4	4	
5	5	
6	6	

CROSS ENGINEERING CONSULTANTS
131 S. Tennessee St. McKinney, Texas 75069
972.562.4409 Texas P.E. Firm No. F-5935

Drawn By: C.E.C.I. Checked By: C.E.C.I. Scale: 1" = 20'

ZONING EXHIBIT
HERITAGE CHRISTIAN CHURCH
William Davis Survey, Abstract No. 248
City of McKinney, Texas

Sheet No. **ZE**
Project No. 12128