


SIGHT LINE DATUM POINTS

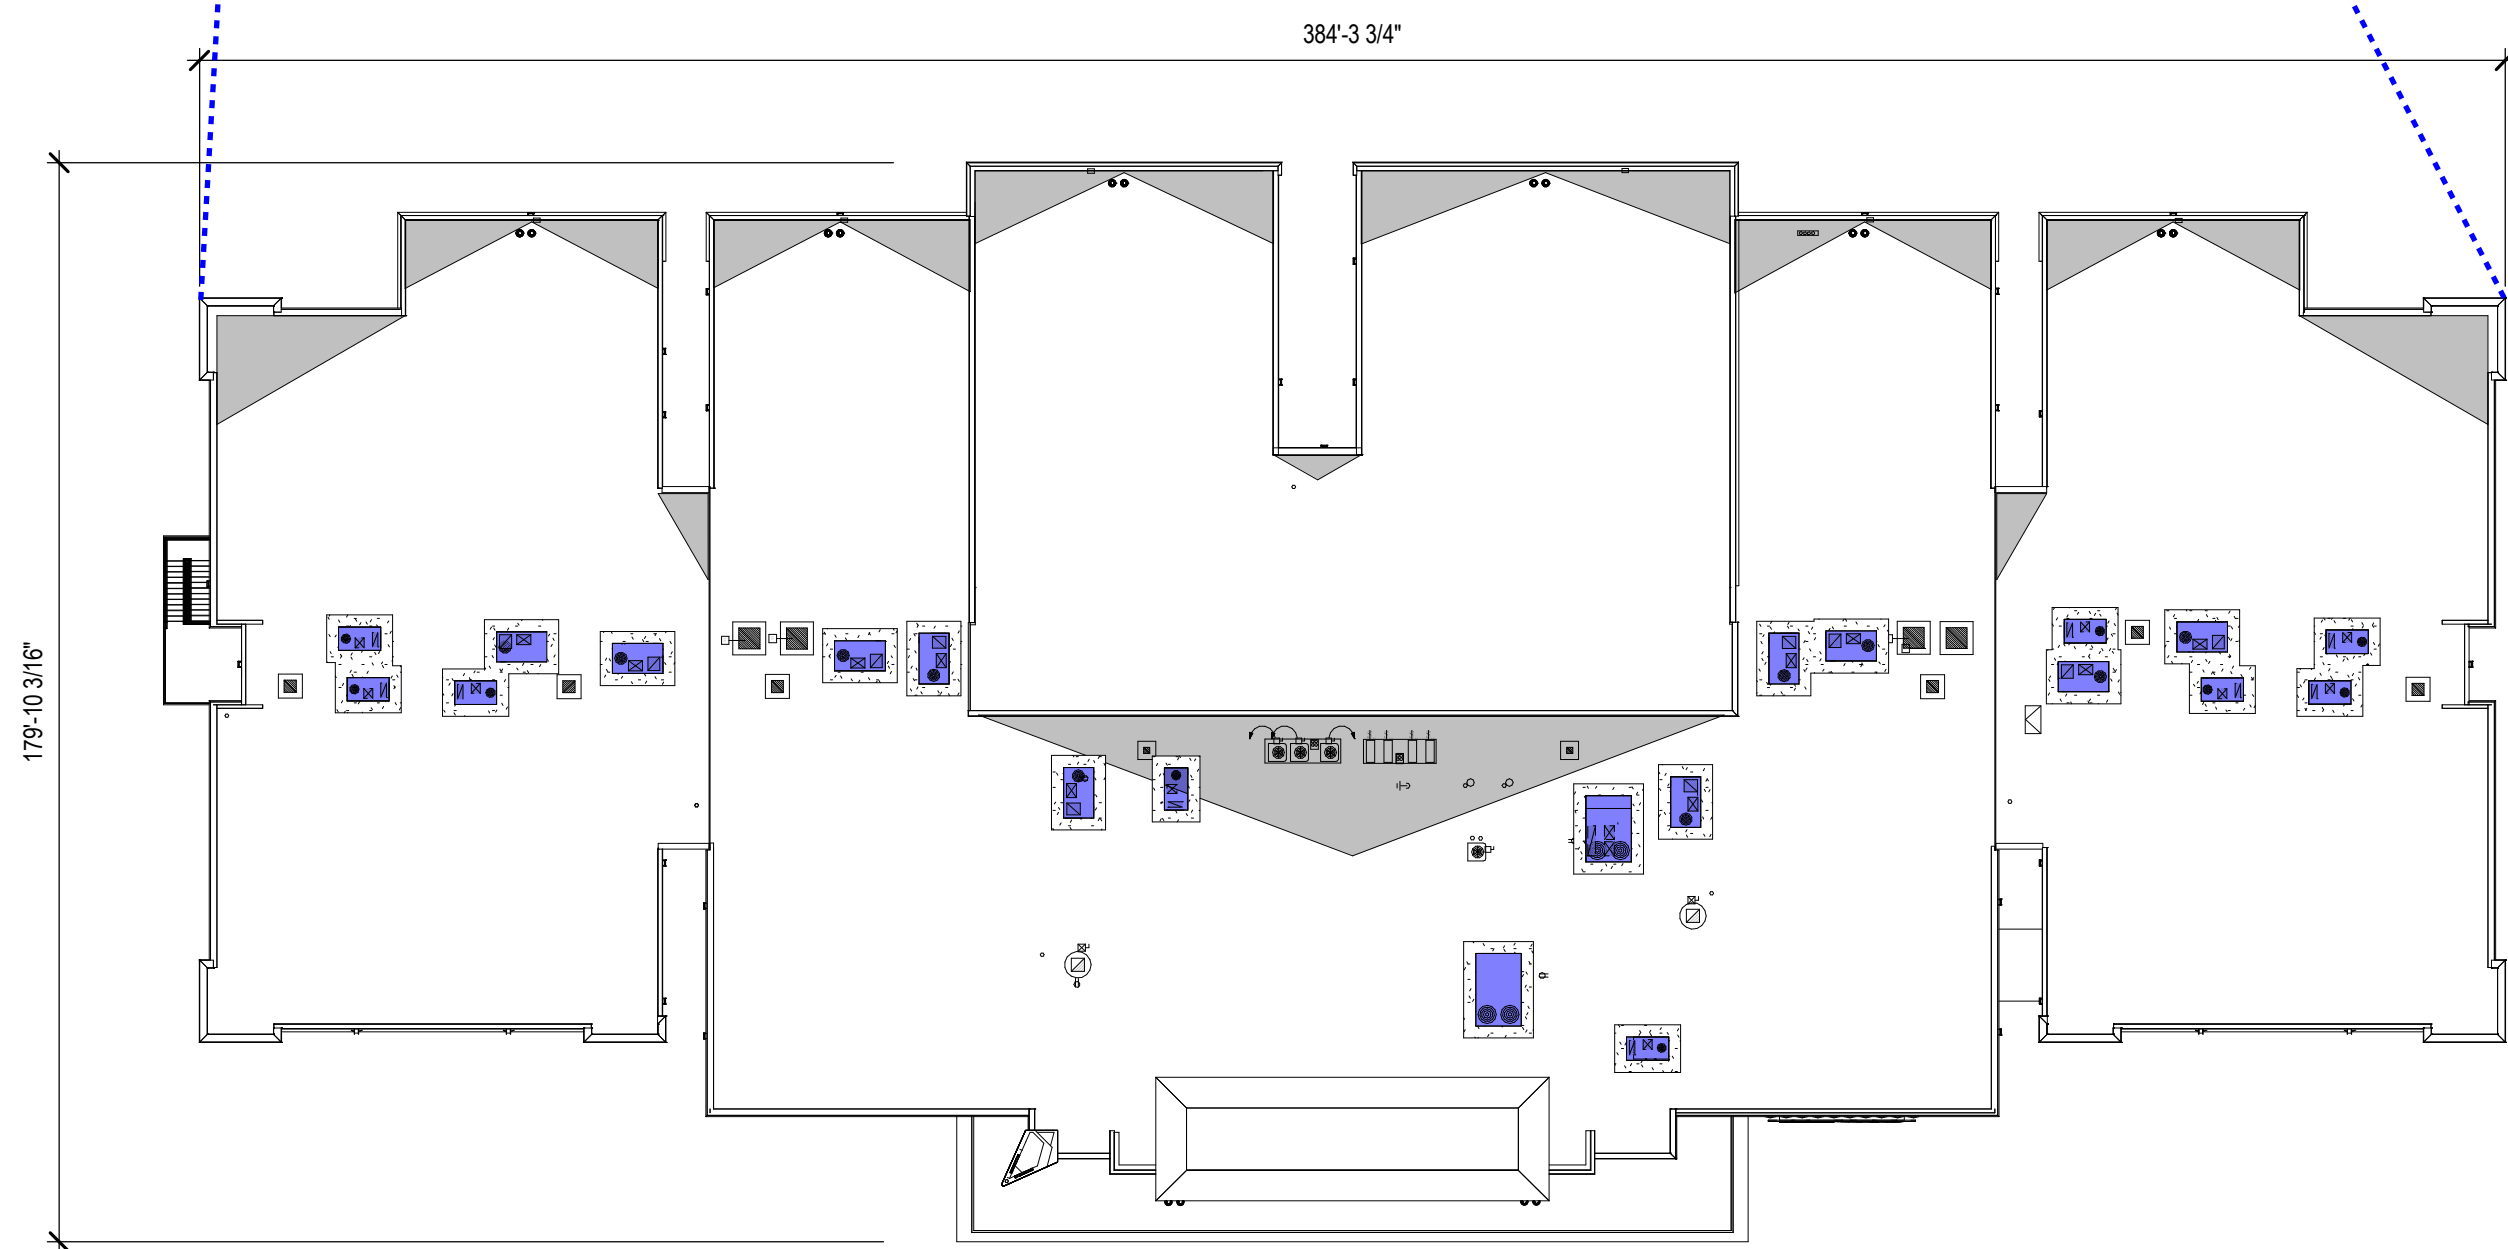


LOCATION OF ROOFTOP UNITS




1 - VIEW FROM PUBLIC RIGHT-OF-WAY - NORTHEAST




2 - VIEW FROM PUBLIC RIGHT-OF-WAY - HARDIN BLVD. SITE ENTRANCE

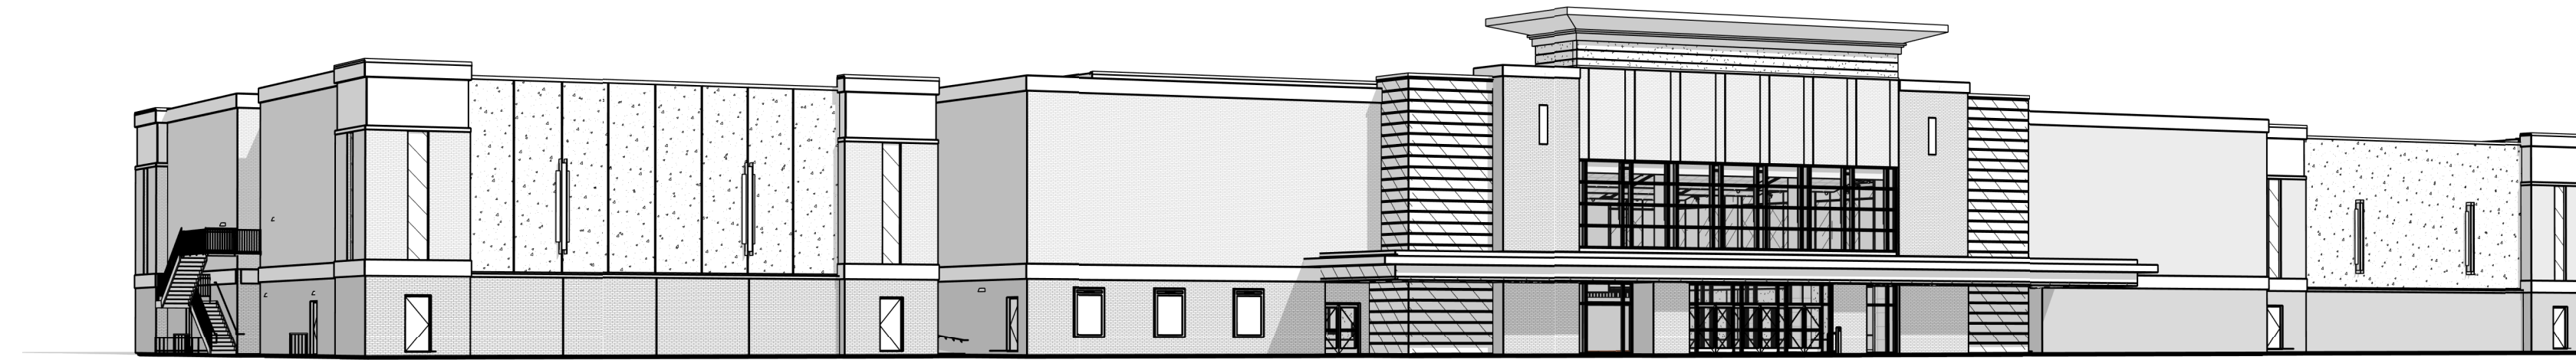


3 - VIEW FROM PUBLIC RIGHT-OF-WAY - SOUTHEAST

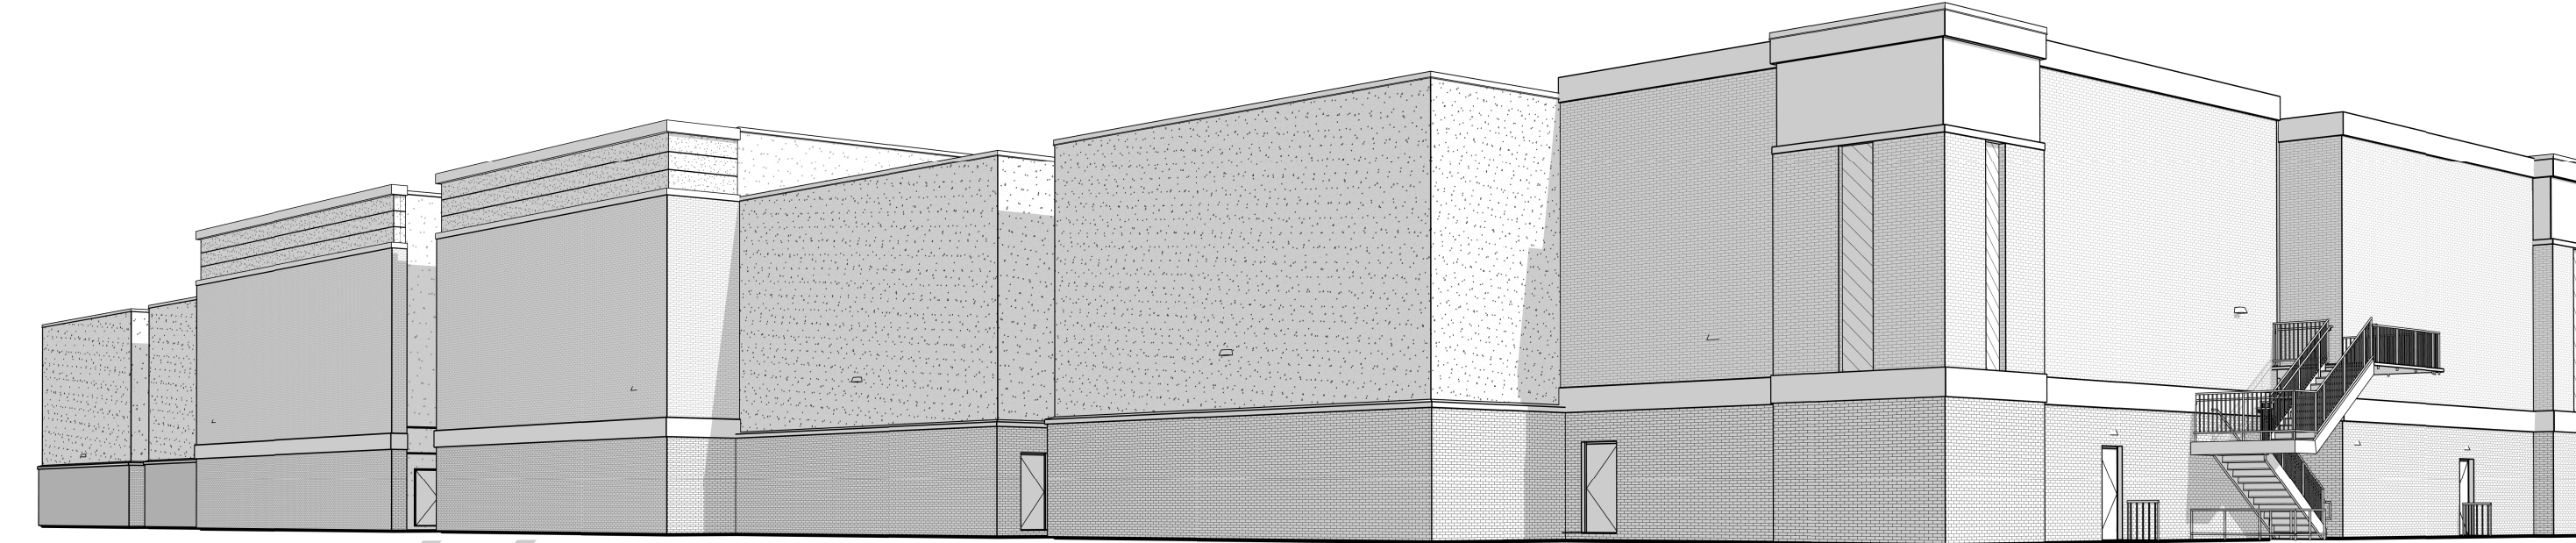

4 - VIEW FROM PUBLIC RIGHT-OF-WAY - SOUTHWEST

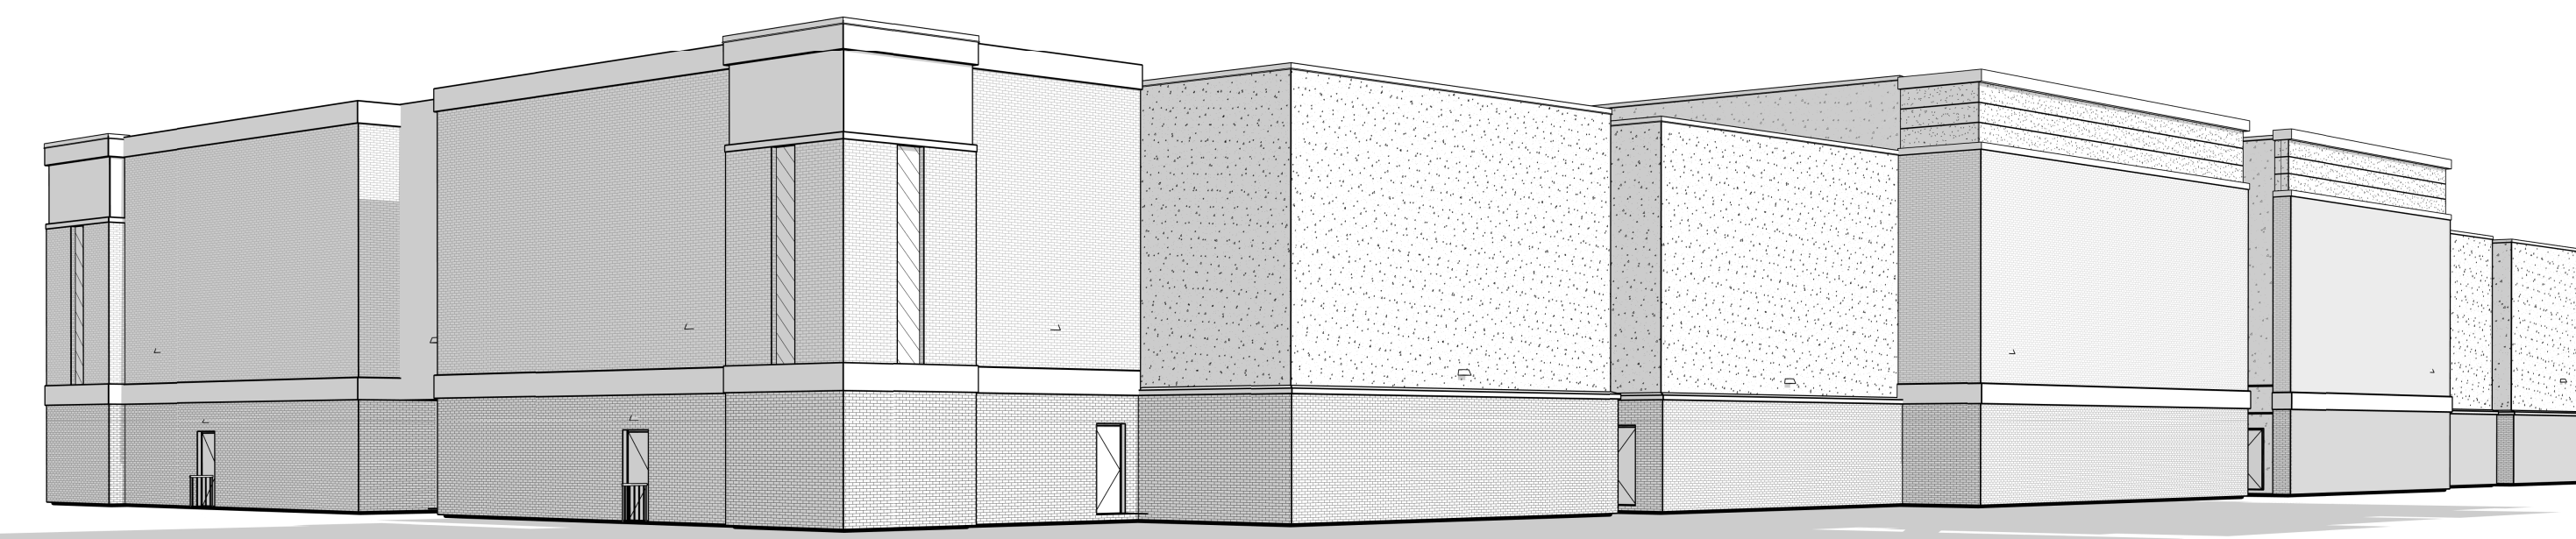

5 - VIEW FROM PUBLIC RIGHT-OF-WAY - NORTHWEST

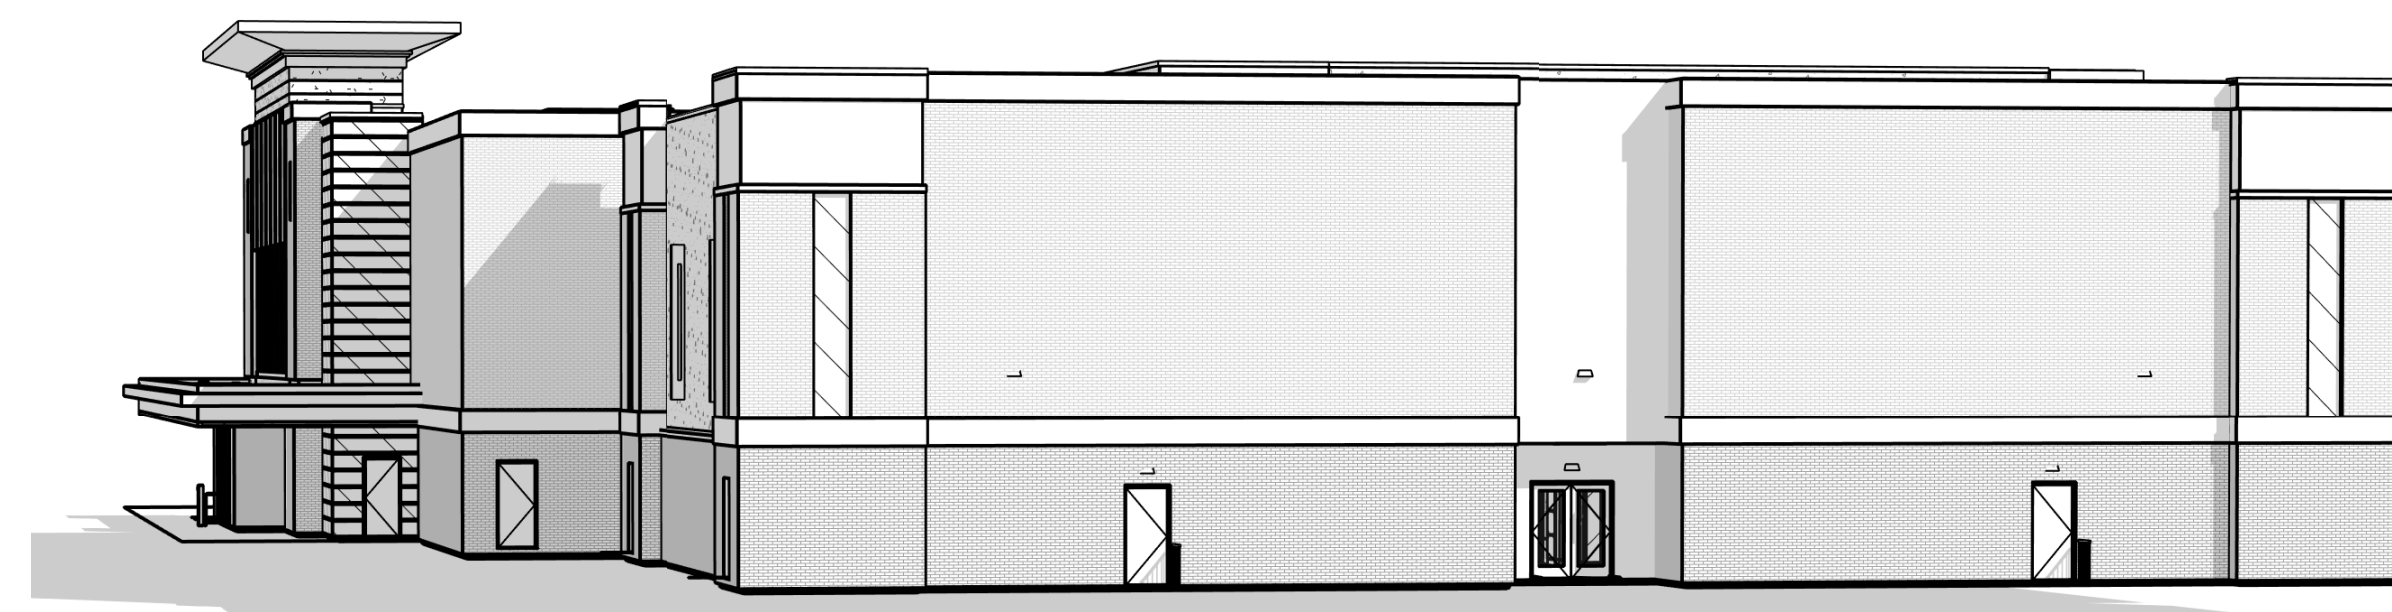

6 - VIEW FROM UNIVERSITY DR.

*ALL VIEWS TAKEN AT 6'-0" FROM GRADE



ARCHITECT
 BECK ARCHITECTURE, LLC
 1807 ROSS AVE. SUITE 500
 DALLAS, TX 75201
 214.303.6200
 ATTN: SCOTT SOMERVILLE

DEVELOPER
 THE SEITZ GROUP
 1110 COWAN RD.
 CELINA, TX 75009

CLIENT
 CINEMARK USA, INC
 3900 DALLAS PARKWAY
 PLANO, TX 75093
 972.665.1100
 ATTN: DON HARTON

PROJECT
 CUSA MCKINNEY XD14
 PROJECT NO.
 170869.50

ISSUE
 03.12.18

LOCATION
 MCKINNEY, TX

SIGHT LINE EXHIBITS

A-SL1