LEGAL DESCRIPTION

and being further described as follows:

variable width right-of-way);

rod found for corner;

rod set for corner;

rod set for corner:

rod set for corner;

rod set for corner;

rod set for corner:

rod set for corner;

LOCATION MAP NOT TO SCALE

North 86 degrees 10 minutes 00 seconds West, 46.19 feet to a one-half inch iron rod set

South 88 degrees 00 minutes 12 seconds West, 516.45 feet to a one-half inch iron rod set

North 85 degrees 32 minutes 42 seconds West, 137.61 feet to a one-half inch iron rod set

South 88 degrees 03 minutes 43 seconds West, 461.59 feet to a one-half inch iron rod set

South 88 degrees 03 minutes 10 seconds West, 38.41 feet to a one-half inch iron rod set

South 80 degrees 08 minutes 42 seconds West, 111.40 feet to a five-eighths inch iron rod

South 87 degrees 53 minutes 08 seconds West, 356.46 feet to a one-half inch iron rod set

North 47 degrees 52 minutes 25 seconds West, 146.00 feet to a one-half inch iron rod set

South 44 degrees 13 minutes 19 seconds West, 118.00 feet to a five-eighths inch iron rod

South 88 degrees 00 minutes 12 seconds West, 289.40 feet to a one-half inch iron rod set

THENCE North 01 degrees 02 minutes 23 seconds West, 568.77 feet to a one-half inch iron

for corner:

for corner;

for corner;

LINE TABLE

DISTANCE

30.84

116.82

130.82

346.38**'**

146.94'

95.79

BEARING

S77°45'59"E

S77°41'13"E

S81°57'20"E

S64°02'34"E

S79°49'29"E


L7 N86°38'02"E

L1 S01°29'00"W

LINE

L3

L4

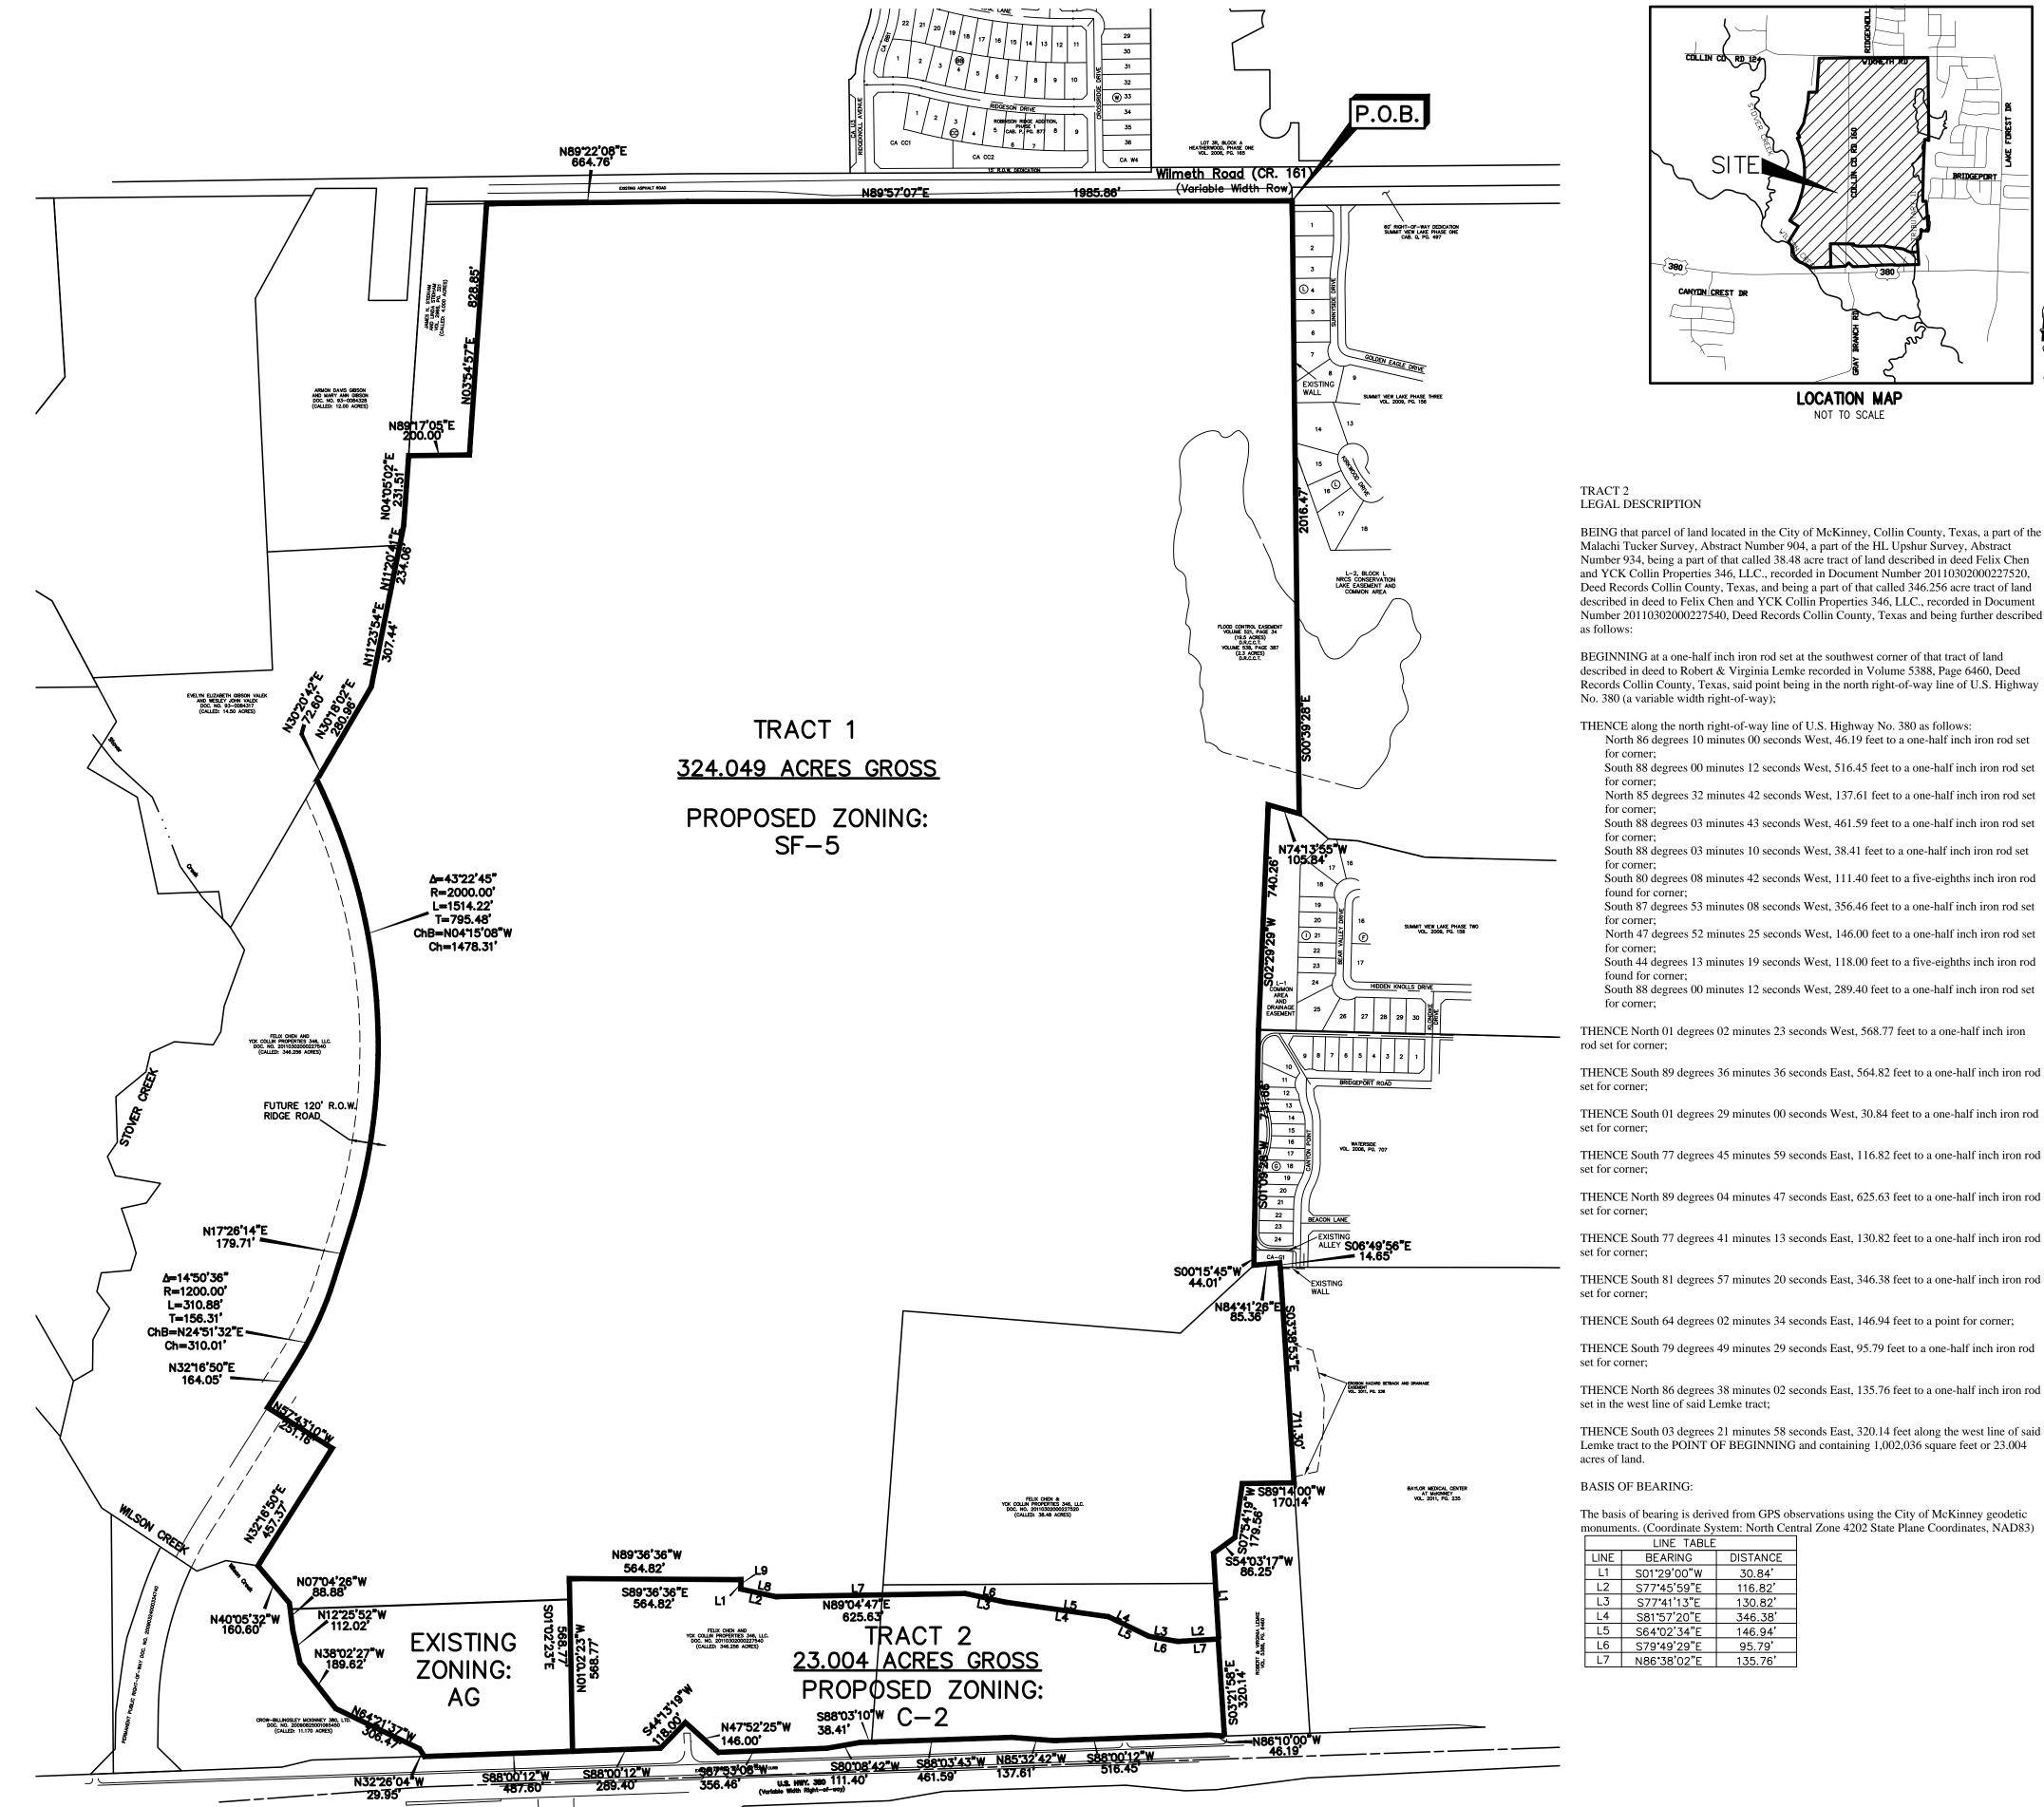

THENCE South 88 degrees 00 minutes 12 seconds West, 487.60 feet along the north right-of-way line of U.S. Highway No. 380 to a point in Wilson Creek for corner;

THENCE along Wilson Creek as follows:

North 32 degrees 26 minutes 04 seconds West, 29.95 feet to a point for corner; North 64 degrees 21 minutes 37 seconds West, 306.47 feet to a point for corner; North 38 degrees 02 minutes 27 seconds West, 189.62 feet to a point for corner; North 12 degrees 25 minutes 52 seconds West, 112.02 feet to a point for corner; North 07 degrees 04 minutes 26 seconds West, 88.88 feet to a point for corner; North 40 degrees 05 minutes 32 seconds West, 160.60 feet to a point for corner;

THENCE North 32 degrees 16 minutes 50 seconds East, 457.37 feet to a one-half inch iron rod set for corner;

THENCE North 57 degrees 43 minutes 10 seconds West, 251.16 feet to a one-half inch iron rod set for corner:

rod set for corner; THENCE Northeasterly, 310.88 feet along a curve to the left having a central angle of 14

THENCE North 32 degrees 16 minutes 50 seconds East, 164.05 feet to a one-half inch iron

degrees 50 minutes 36 seconds, a radius of 1200.00 feet, a tangent of 156.31 feet, and whose chord bears North 24 degrees 51 minutes 32 seconds East, 310.01 feet to a one-half inch iron rod set for corner;

THENCE North 17 degrees 26 minutes 14 seconds East, 179.71 feet to a one-half inch iron rod set for corner;

THENCE Northwesterly, 1514.22 feet along a curve to the left having a central angle of 43 degrees 22 minutes 45 seconds, a radius of 2000.00 feet, a tangent of 795.48 feet, and whose chord bears North 04 degrees 15 minutes 08 seconds West, 1478.31 feet to a one—half inch iron rod set for corner in the east line of a called 14.50 acre tract of land

described in deed to Evelyn Elizabeth Gibson Valek and Wesley John Valek recorded in

Document Number 93-0084317, Deed Records Collin County, Texas; THENCE along the easterly line of said 14.50 acre tract of land as follows: North 30 degrees 20 minutes 42 seconds East, 72.60 feet to a one-half inch iron North 30 degrees 18 minutes 02 seconds East, 280.96 feet to one-inch iron rod set for corner:

for corner; THENCE North 11 degrees 20 minutes 41 seconds East, at 168.79 feet passing the northeast corner of said 14.50 acre tract of land and said point being the southeast corner of a called 12.00 acre tract of land described in deed to Armon Davis Gibson and Mary Ann Gibson recorded in Document Number 93-0084328, Deed Records Collin County, Texas, in all a total distance of 234.06 feet to a 60d nail found in a wooded fence post in the east line

North 11 degrees 23 minutes 54 seconds East, 307.44 feet to one-inch iron rod set

THENCE North 04 degrees 05 minutes 02 seconds East, 231.51 feet along the east line of said 12.00 acre tract of land to a three—eighths inch iron rod found at the southwest corner of a called 4.000 acre tract of land described in deed to James H. Stidham and Linda Stidham recorded in Volume 2968, Page 321, Deed Records Collin County, Texas;

THENCE North 89 degrees 17 minutes 05 seconds East, 200.00 feet to a five-eighths inch iron rod found at the southeast corner of said 4.000 acre tract of land;

THENCE North 03 degrees 54 minutes 57 seconds East, 828.85 feet along the east line of said 4.000 acre tract of land to a five-eighths inch iron rod found in the south

THENCE along the south right-of-way line of Wilmeth Road as follows: North 89 degrees 22 minutes 08 seconds East, 664.76 feet to a one-half inch iron North 89 degrees 57 minutes 07 seconds East, 1985.86 feet to the POINT OF BEGINNING and containing 14,115,568 square feet or 324.049 acres of land.


BASIS OF BEARING:

of said 12.00 acre tract of land;

right—of—way line of Wilmeth Road;

The basis of bearing is derived from GPS observations using the City of McKinney geodetic monuments. (Coordinate System: North Central Zone 4202 State Plane Coordinates, NAD83)

LINE TABLE BEARING DISTANCE S03°21'58"E 283.53 S86°38'02"W 135.76 L3 N79*49'29"W 95.79' L4 N64°02'34"W 146.94' N81°57'20"W 346.38 130.82 N77°41'13"W S89°04'47"W 625.63 L8 N77°45'59"W L9 N01°29'00"E 30.84'

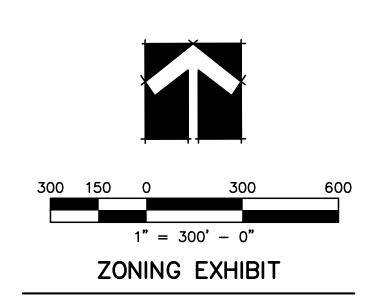

347.053 ACRES OUT OF THE MALACHI TUCKER SURVEY, ABSTRACT NO. 904 AND THE HL UPSHER SURVEY, ABSTRACT NO. 934

CITY OF McKINNEY, COLLIN COUNTY, TEXAS

FELIX Y. CHEN AND YU CHEN KUO 1477 Cortez Avenue

OWNER

Burlingame, CA 94010

AMALGAMATED DEVELOPMENT, LP

5055 Keller Springs Road, Suite 545

APPLICANT

SURVEYOR/ENGINEER

RESUBMITTED FEBRUARY 18, 2015

Addison, TX 75001 JBI PARTNERS, INC.

TBPE No. F-438

TBPLS No. 10076000

16301 Quorum Drive, Suite 200 B (972)248-7676 Addison, Texas 75001 JULY 14, 2014 RESUBMITTED JULY 28, 2014 RESUBMITTED JANUARY 23, 2015

THENCE North 77 degrees 45 minutes 59 seconds West, 116.82 feet to a one-half inch iron rod set for corner; THENCE North 01 degrees 29 minutes 00 seconds East, 30.84 feet to a one-half inch iron rod set for corner;

BEING that parcel of land located in the City of McKinney, Collin County, Texas, a part of

the Malachi Tucker Survey, Abstract Number 904, and a part of the HL Upshur Survey, Abstract Number 934, being all of that called 38.48 acre tract of land described in deed to

20110302000227520, Deed Records Collin County, Texas, and being a part of that called 346.256 acre tract of land described in deed to Felix Chen and YCK Collin Properties 346,

LLC. recorded in Document Number 20110302000227540, Deed Records Collin County, Texas

BEGINNING at a one-half inch iron rod set in the east line of said 346.256 acre tract of

land, said point being in the west line of Summit View Lake, Phase One, an addition to the

THENCE South 00 degrees 39 minutes 28 seconds East, 2016.47 feet to a one-half inch iron

rod set at the southwest corner of Summit View Lake. Phase Three, an addition to the City of McKinney, recorded in Volume 2009, Page 156, Official Public Records Collin County, Texas

and said point being in the north line of Summit View Lake, Phase Two, an addition to the City of McKinney recorded in Volume 2009, Page 158, Official Public Records Collin County,

THENCE North 74 degrees 13 minutes 55 seconds West, 105.84 feet to a one-half inch iron

THENCE South 02 degrees 29 minutes 29 seconds West, 740.26 feet to a one-half inch iron

rod set at the southwest corner of said Summit View Lake, Phase Two and said point being

the northwest corner of Waterside Addition, an addition to the City of McKinney recorded in

THENCE South 01 degrees 09 minutes 28 seconds West, 731.66 feet along the west line of

THENCE South 00 degrees 15 minutes 45 seconds West, 44.01 feet to a one-half inch iron

THENCE North 84 degrees 41 minutes 26 seconds East, 85.36 feet along the south line of

THENCE South 06 degrees 49 minutes 56 seconds East, 14.65 feet along the south line of said Waterside Addition to a one—half inch iron rod set at the northwest corner of Baylor

Medical Center at McKinney, an addition to the City of McKinney recorded in Volume 2011,

THENCE South 03 degrees 38 minutes 53 seconds East, 711.30 feet along the west line of

said Baylor Medical Center at McKinney to a one—half inch iron rod found at the northeast

THENCE South 89 degrees 14 minutes 00 seconds West, 170.14 feet to a one-half inch iron

THENCE South 86 degrees 38 minutes 02 seconds West, 135.76 feet to a one-half inch iron

THENCE North 79 degrees 49 minutes 29 seconds West, 95.79 feet to a one-half inch iron

THENCE North 64 degrees 02 minutes 34 seconds West, 146.94 feet to a one-half inch iron

THENCE North 81 degrees 57 minutes 20 seconds West, 346.38 feet to a one-half inch iron

THENCE North 77 degrees 41 minutes 13 seconds West, 130.82 feet to a one-half inch iron

THENCE South 89 degrees 04 minutes 47 seconds West, 625.63 feet to a one-half inch iron

South 07 degrees 54 minutes 19 seconds West. 179.56 feet to a one-half inch iron

South 54 degrees 03 minutes 17 seconds West, 86.25 feet to a one-half inch iron

South 03 degrees 21 minutes 58 seconds East, 283.53 feet to a one-half inch iron

corner of that tract of land described in deed to Robert & Virginia Lemke recorded in

rod found for the northwest corner of said Robert & Virginia Lemke tract of land;

THENCE along the west line of said Robert & Virginia Lemke tract of land as follows:

rod set at the northwest corner of said Summit View Lake, Phase Two;

Volume 2006, Page 707, Official Public Records Collin County, Texas;

said Waterside Addition to a one—half inch iron rod set for corner;

said Waterside Addition to a one—half inch iron rod set for corner;

rod set at the southwest corner of said Waterside Addition;

Page 235, Official Public Records Collin County, Texas;

Volume 5388, Page 6460, Deed Records Collin County, Texas;

City of McKinney recorded in Cabinet Q, Page 497, Map Records Collin County, Texas, and

said point being in the south right-of-way line of Wilmeth Road (County Road 161, a

Felix Chen and YCK Collin Properties 346, LLC. recorded in Document Number

THENCE North 89 degrees 36 minutes 36 seconds West, 564.82 feet to a one-half inch iron rod set for corner: THENCE South 01 degrees 02 minutes 23 seconds East, 568.77 feet to a one-half inch iron rod set for corner in the north right-of-way line of U.S. Highway No. 380;