
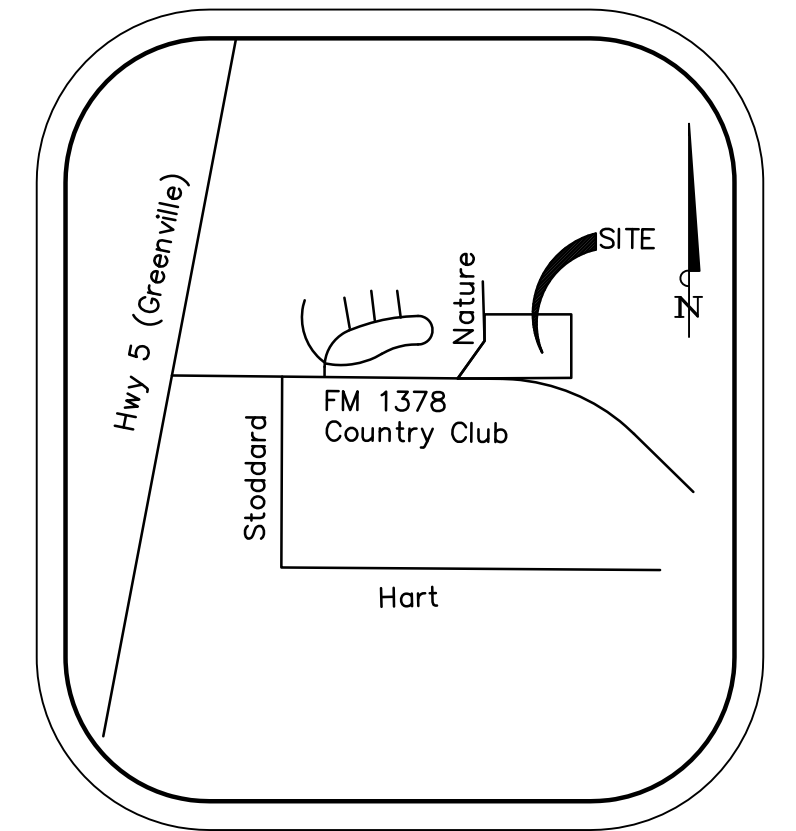
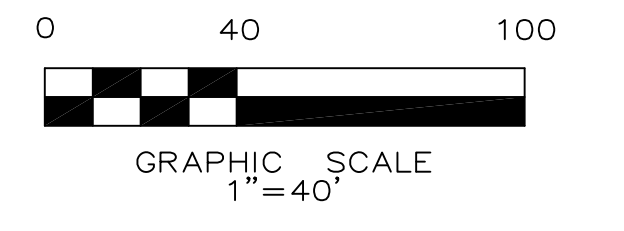


CITY OF MCKINNEY
 Bessie Heard & First National Bank
 In Dallas, Trustees of the Bessie
 Heard Foundation
 Vol. 656, Pg. 266
 (Heard Natural Science Museum &
 Wildlife Sanctuary)

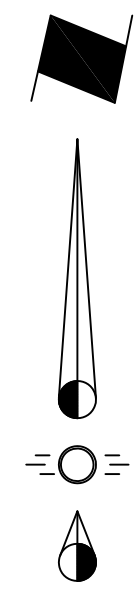

VICINITY MAP
 NTS

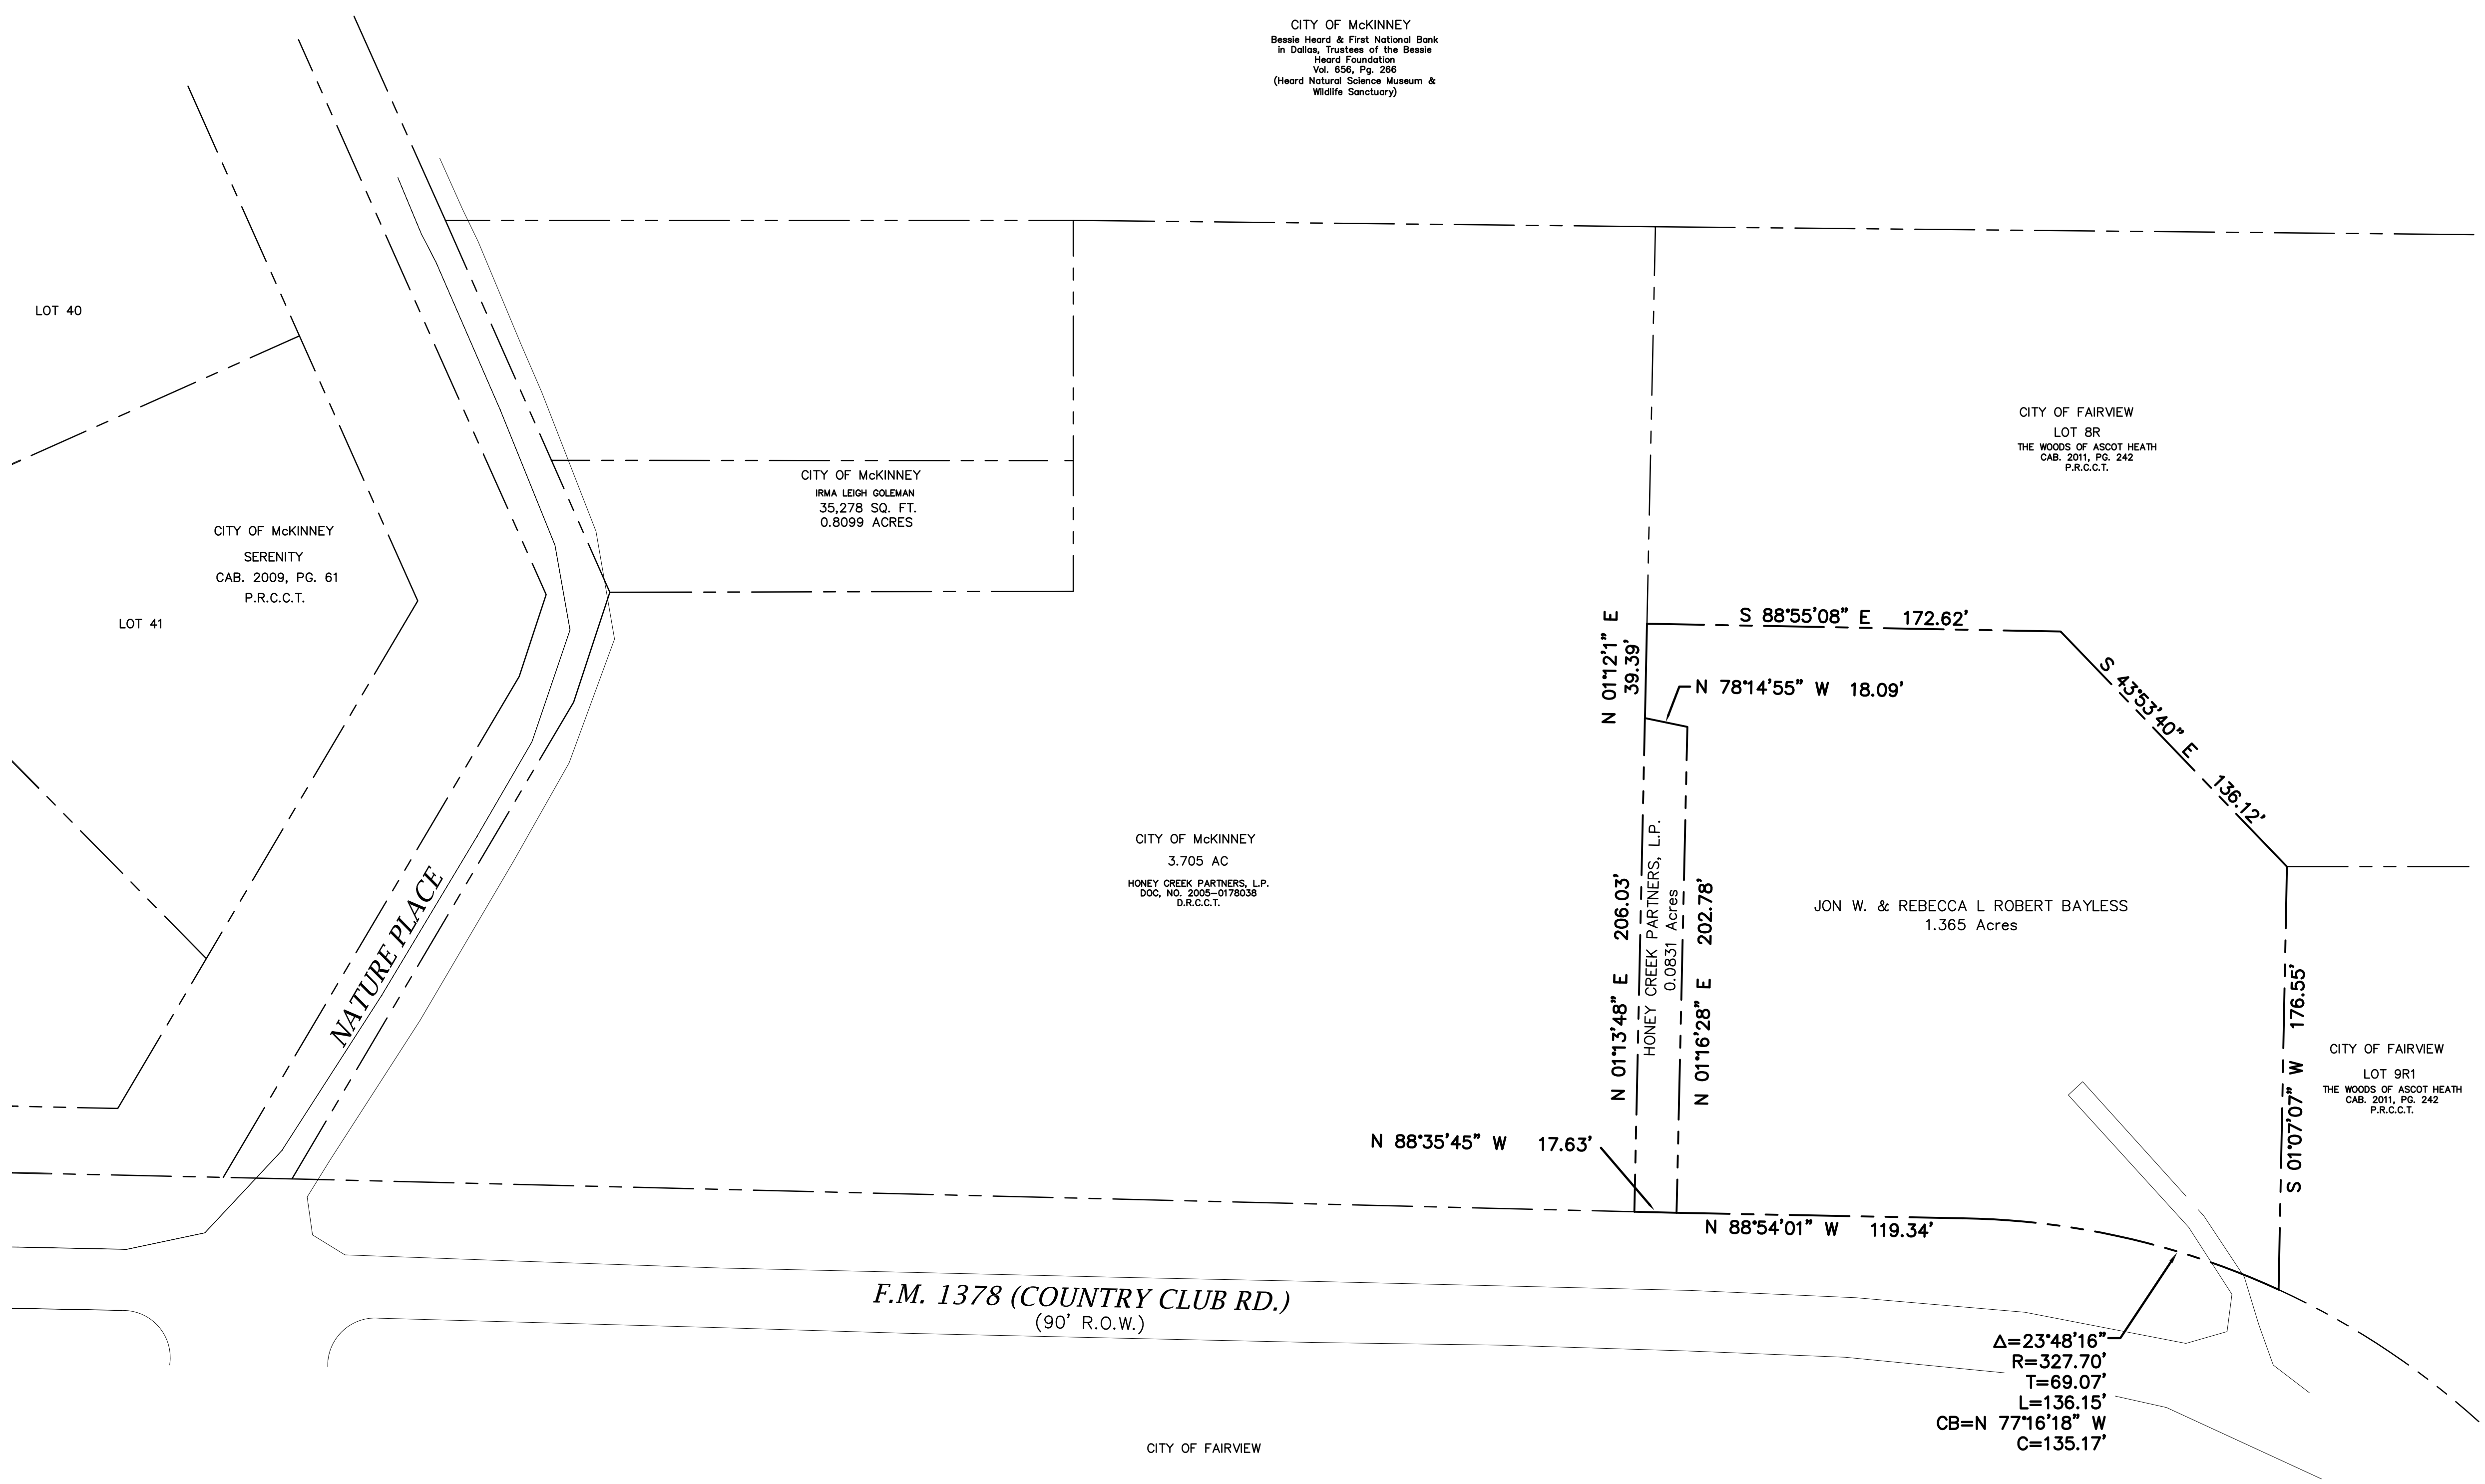


Exhibit D

NOTE: THIS IS NOT A CONSTRUCTION DOCUMENT.
 THIS DOCUMENT IS FOR PLANNING PURPOSES ONLY.

Issue Dates:	Revisions:	Date:
1	10/29/12	1
2	5/03/13	2
3		3
4		4
5		5
6		6

CROSS ENGINEERING CONSULTANTS		
131 S. Tennessee St. 972.562.4409	•	McKinney, Texas 75069 Texas P.E. Firm No. F-5935
Drawn By:	Checked By:	Scale:
C.E.C.I.	C.E.C.I.	1"=40'

ANNEXATION EXHIBIT		Sheet No.
Jon W. & Rebecca L. Robert Bayless		AN
Samuel Sloan Survey, Abstract 791		of
City of McKinney, Texas		Project No.
		12116

Jon W. & Rebecca L. Robert Bayless