


# Site of Aircraft Parking Apron Reconstruction and Expansion Project

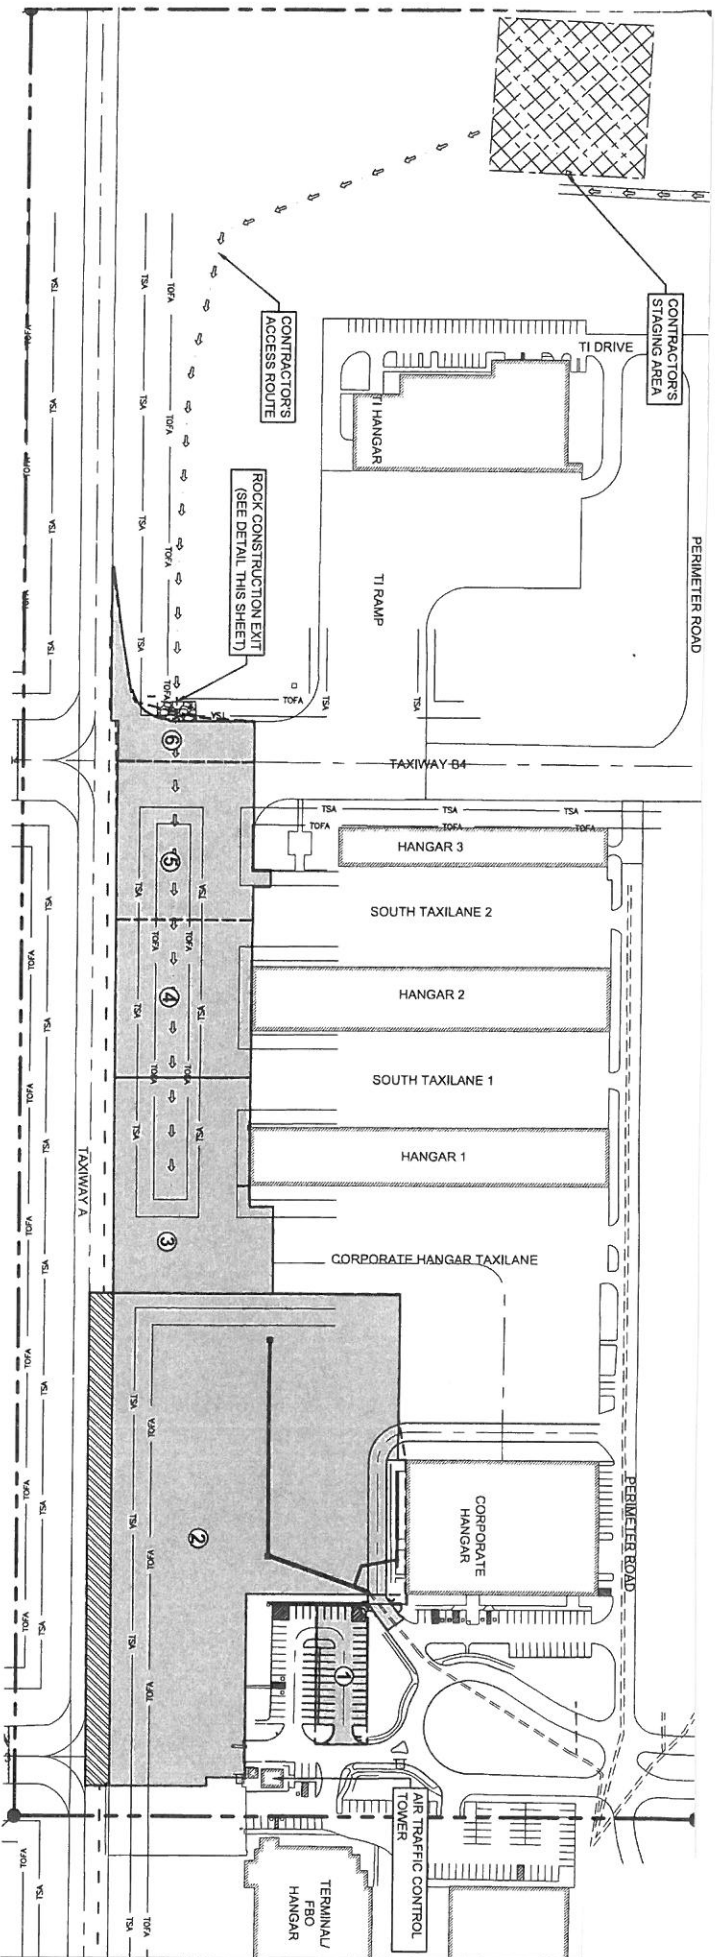

**Reconstruction: 257,220sf (5.9 acres)**  
**Expansion: 84,690sf (1.94 acres)**  
**Total: 341,910sf (7.854 acres)**

