


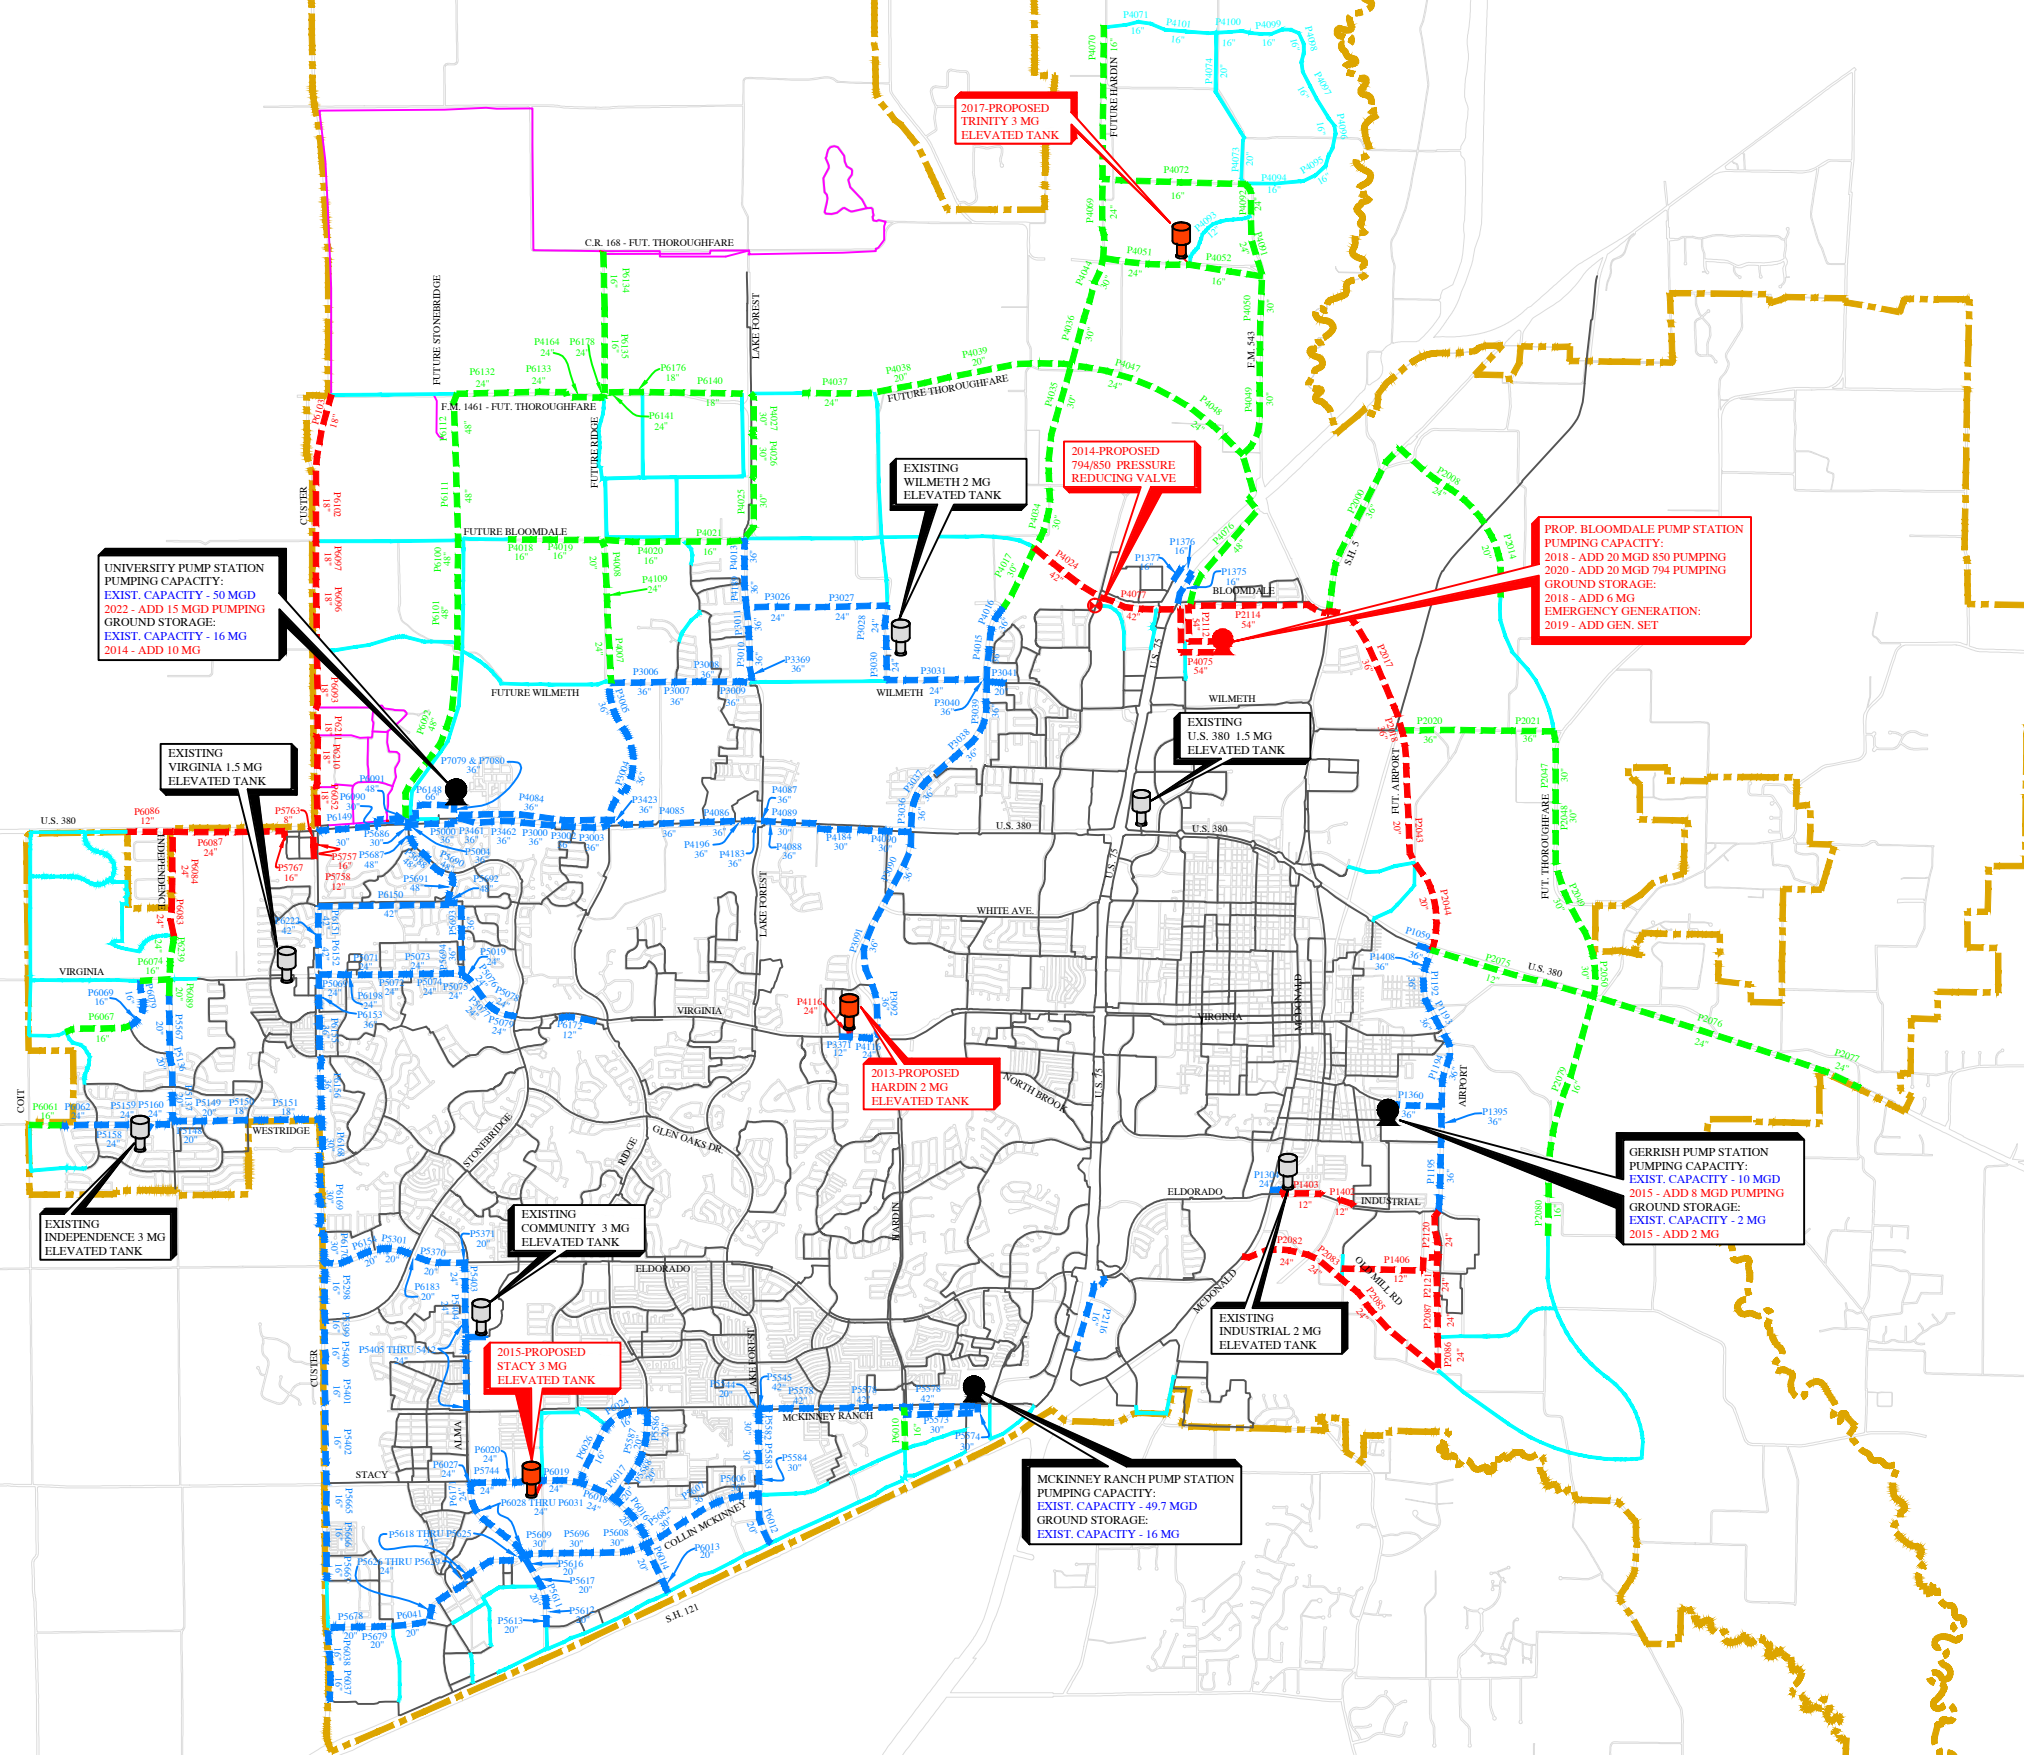

2012 - 2022 WATER IMPACT FEE 10-YEAR CAPITAL IMPROVEMENT PLAN

BIRKHOFF, HENDRICKS & CARTER, L.L.P.
CONSULTING ENGINEERS
Dallas, Texas
JUNE 2013



- LEGEND**
- EXIST. WATER LINE
 - DANVILLE SYSTEM REMAINING IN 2022
 - EXIST. IMPACT FEE LINE
 - PROP. WATER LINE (DEVELOPER CONSTRUCTED 12-INCH UNLESS OTHERWISE NOTED)
 - PROP. IMPACT FEE WATER LINE (DEVELOPER INITIATED - CITY OVERSIZE)
 - PROPOSED IMPACT FEE WATER LINE (CITY INITIATED & CONSTRUCTED)
 - PLANNING BOUNDARY
 - EXISTING PUMP STATION
 - PROPOSED PUMP STATION
 - EXISTING ELEVATED STORAGE TANK
 - PROPOSED ELEVATED STORAGE TANK
 - PROPOSED PRESSURE REDUCING VALVE