


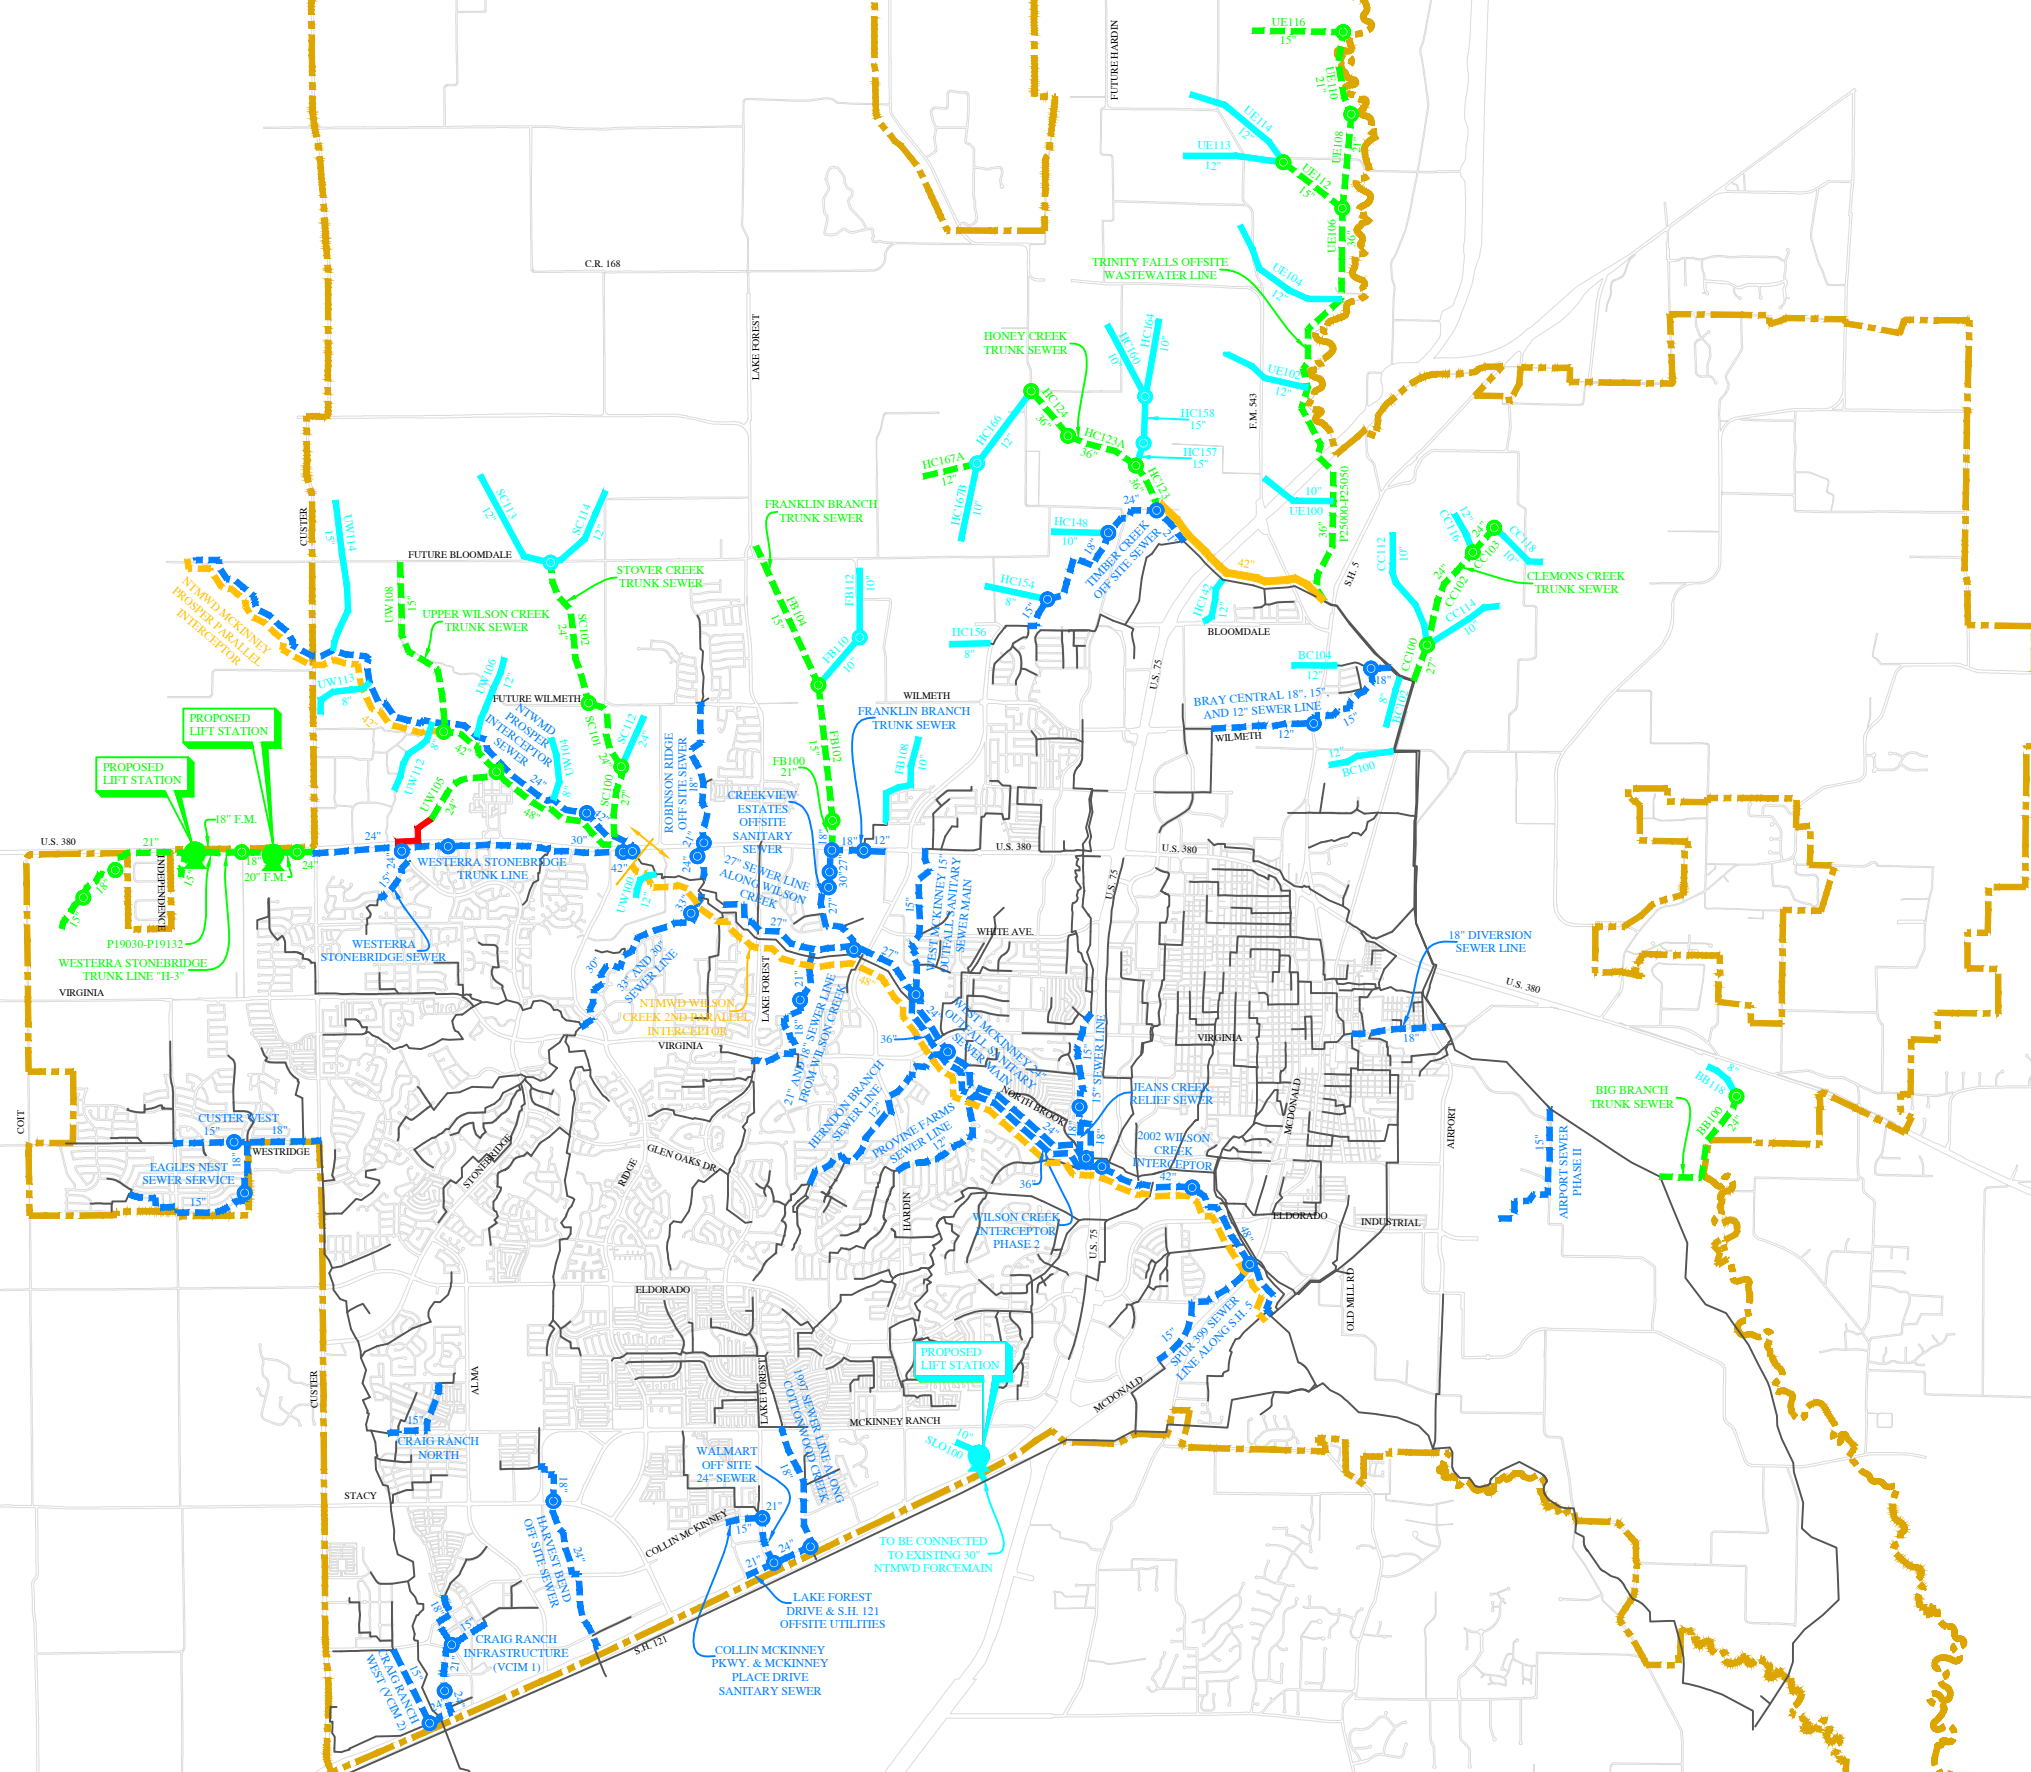

NOT TO SCALE



**LEGEND**

**EXIST. SANITARY SEWER LINE**

**EXIST. IMPACT FEE LINE**

**PROP. IMPACT FEE SANITARY SEWER LINE  
(DEVELOPER INITIATED - CITY OVERSIZE)**

**PROP. SANITARY SEWER LINE  
(DEVELOPER CONSTRUCTED)**

**PROP. SANITARY SEWER LINE  
(CITY CONSTRUCTED)**

**FUTURE MASTER PLAN PIPE  
(NOT IN THIS 10-YEAR C.I.P.)**

**FUTURE NTMWD SANITARY SEWER LINE  
(IN THIS 10-YEAR C.I.P.)**

**PLANNING BOUNDARY**

**EXHIBIT 2**