

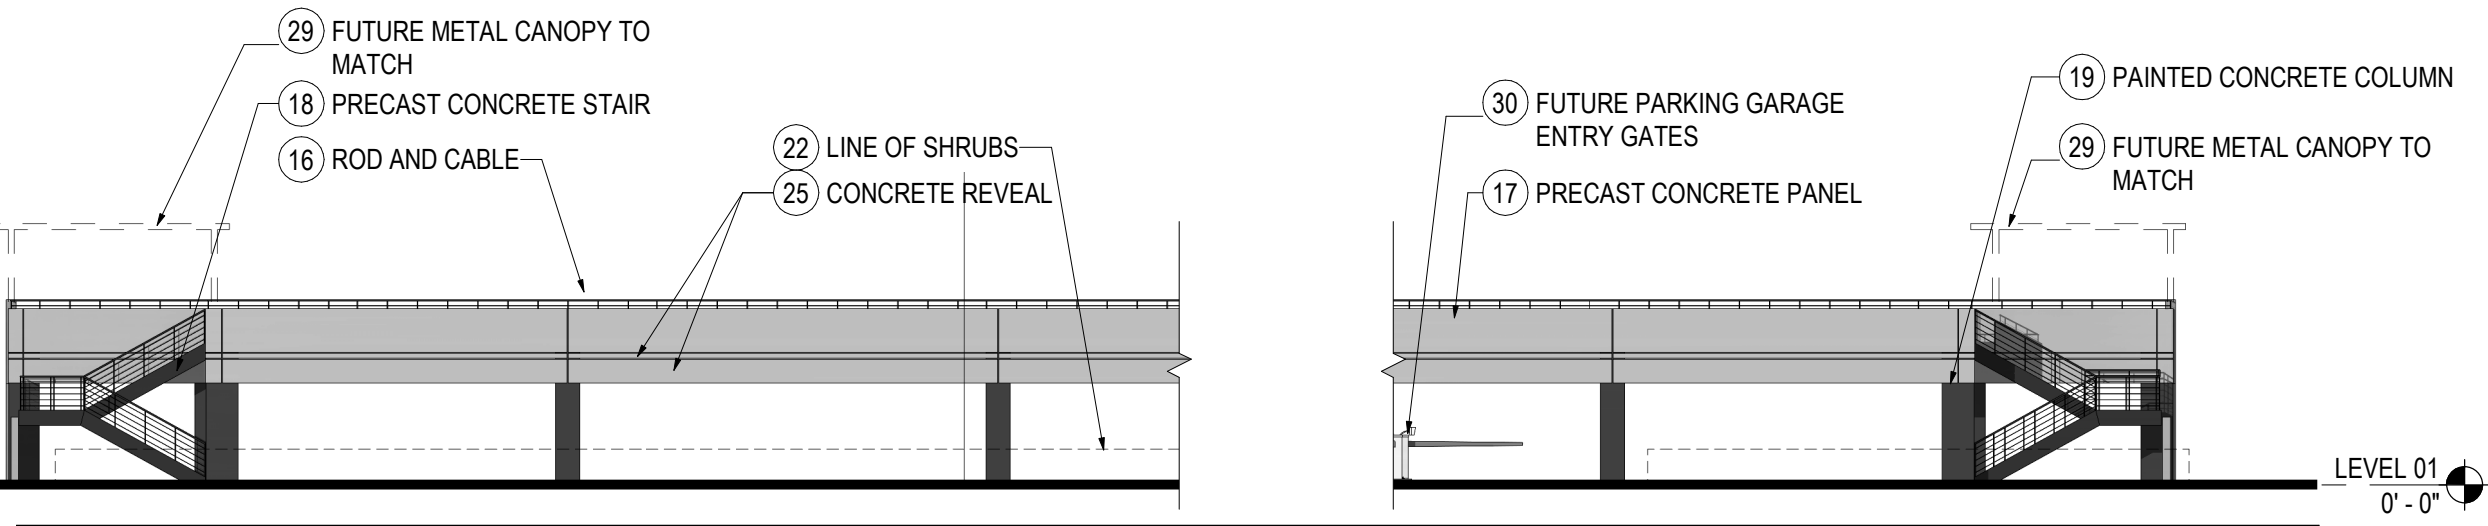
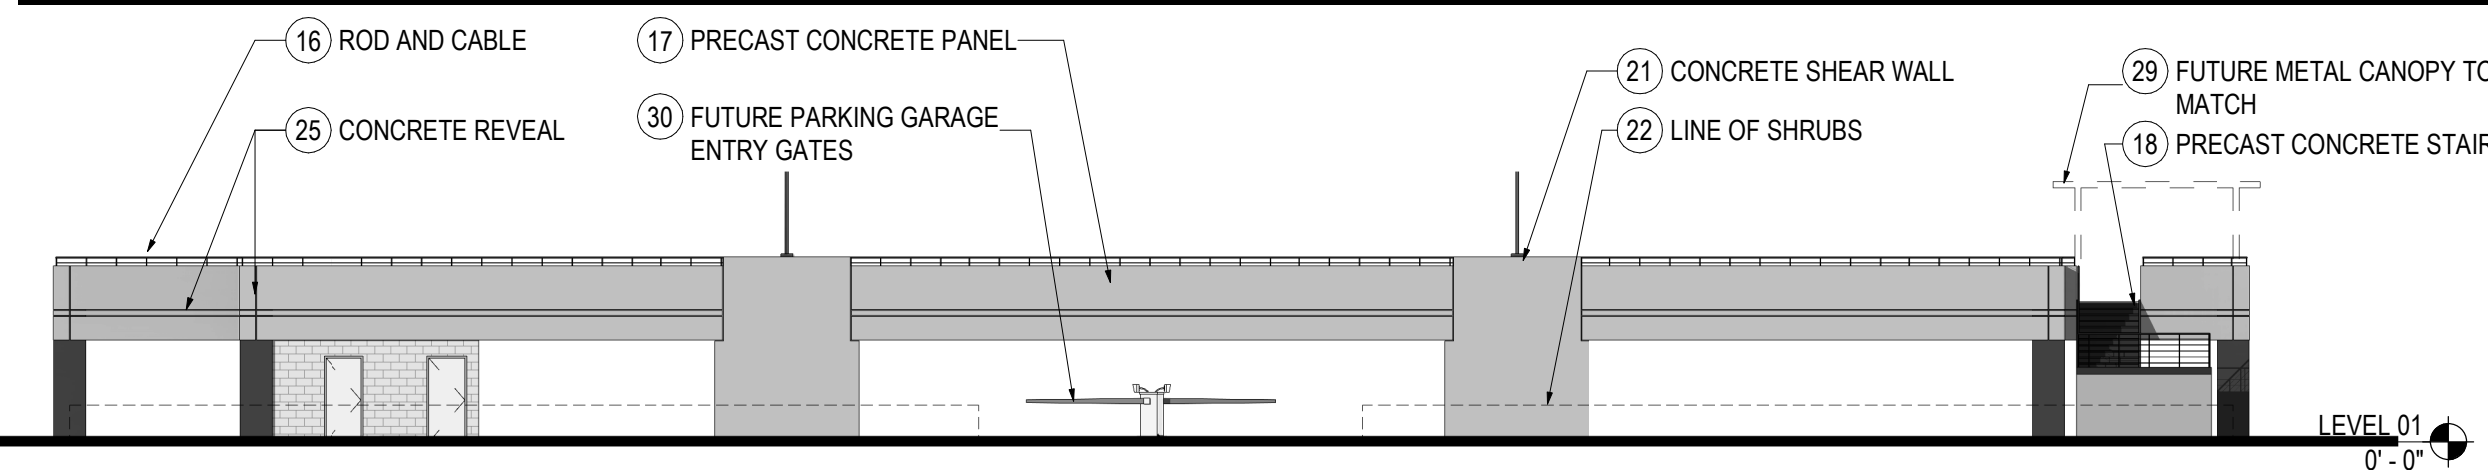
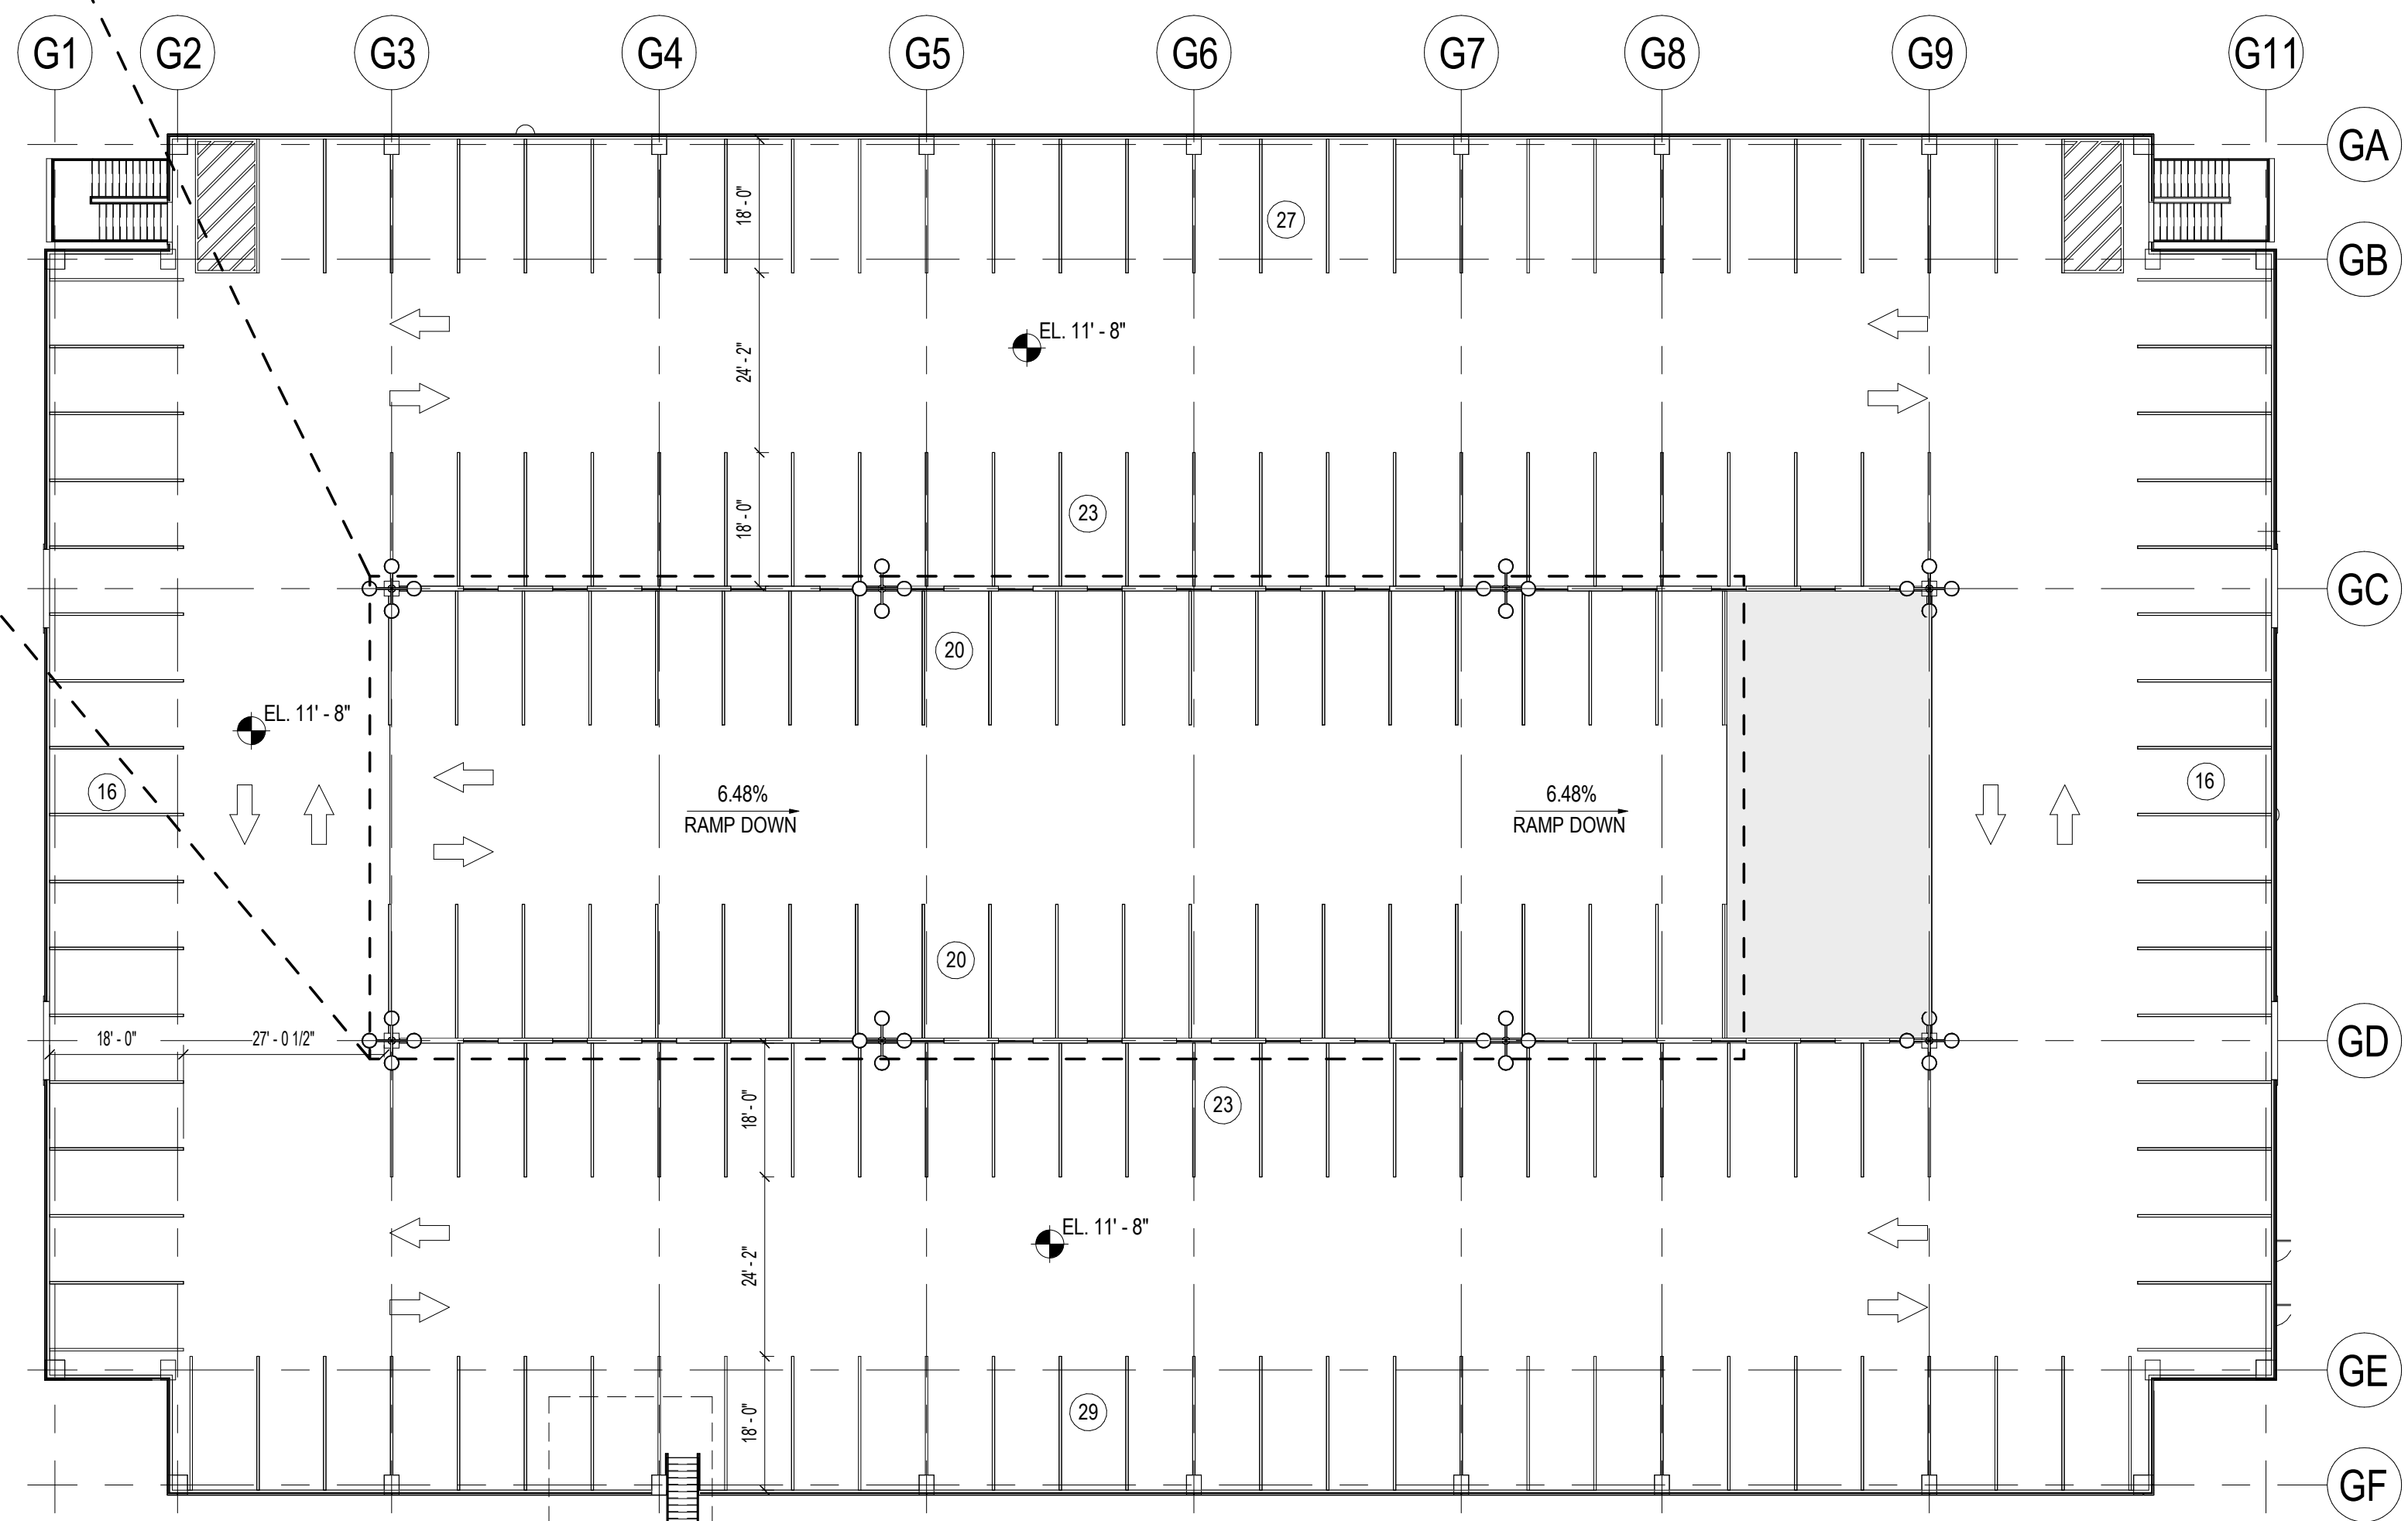
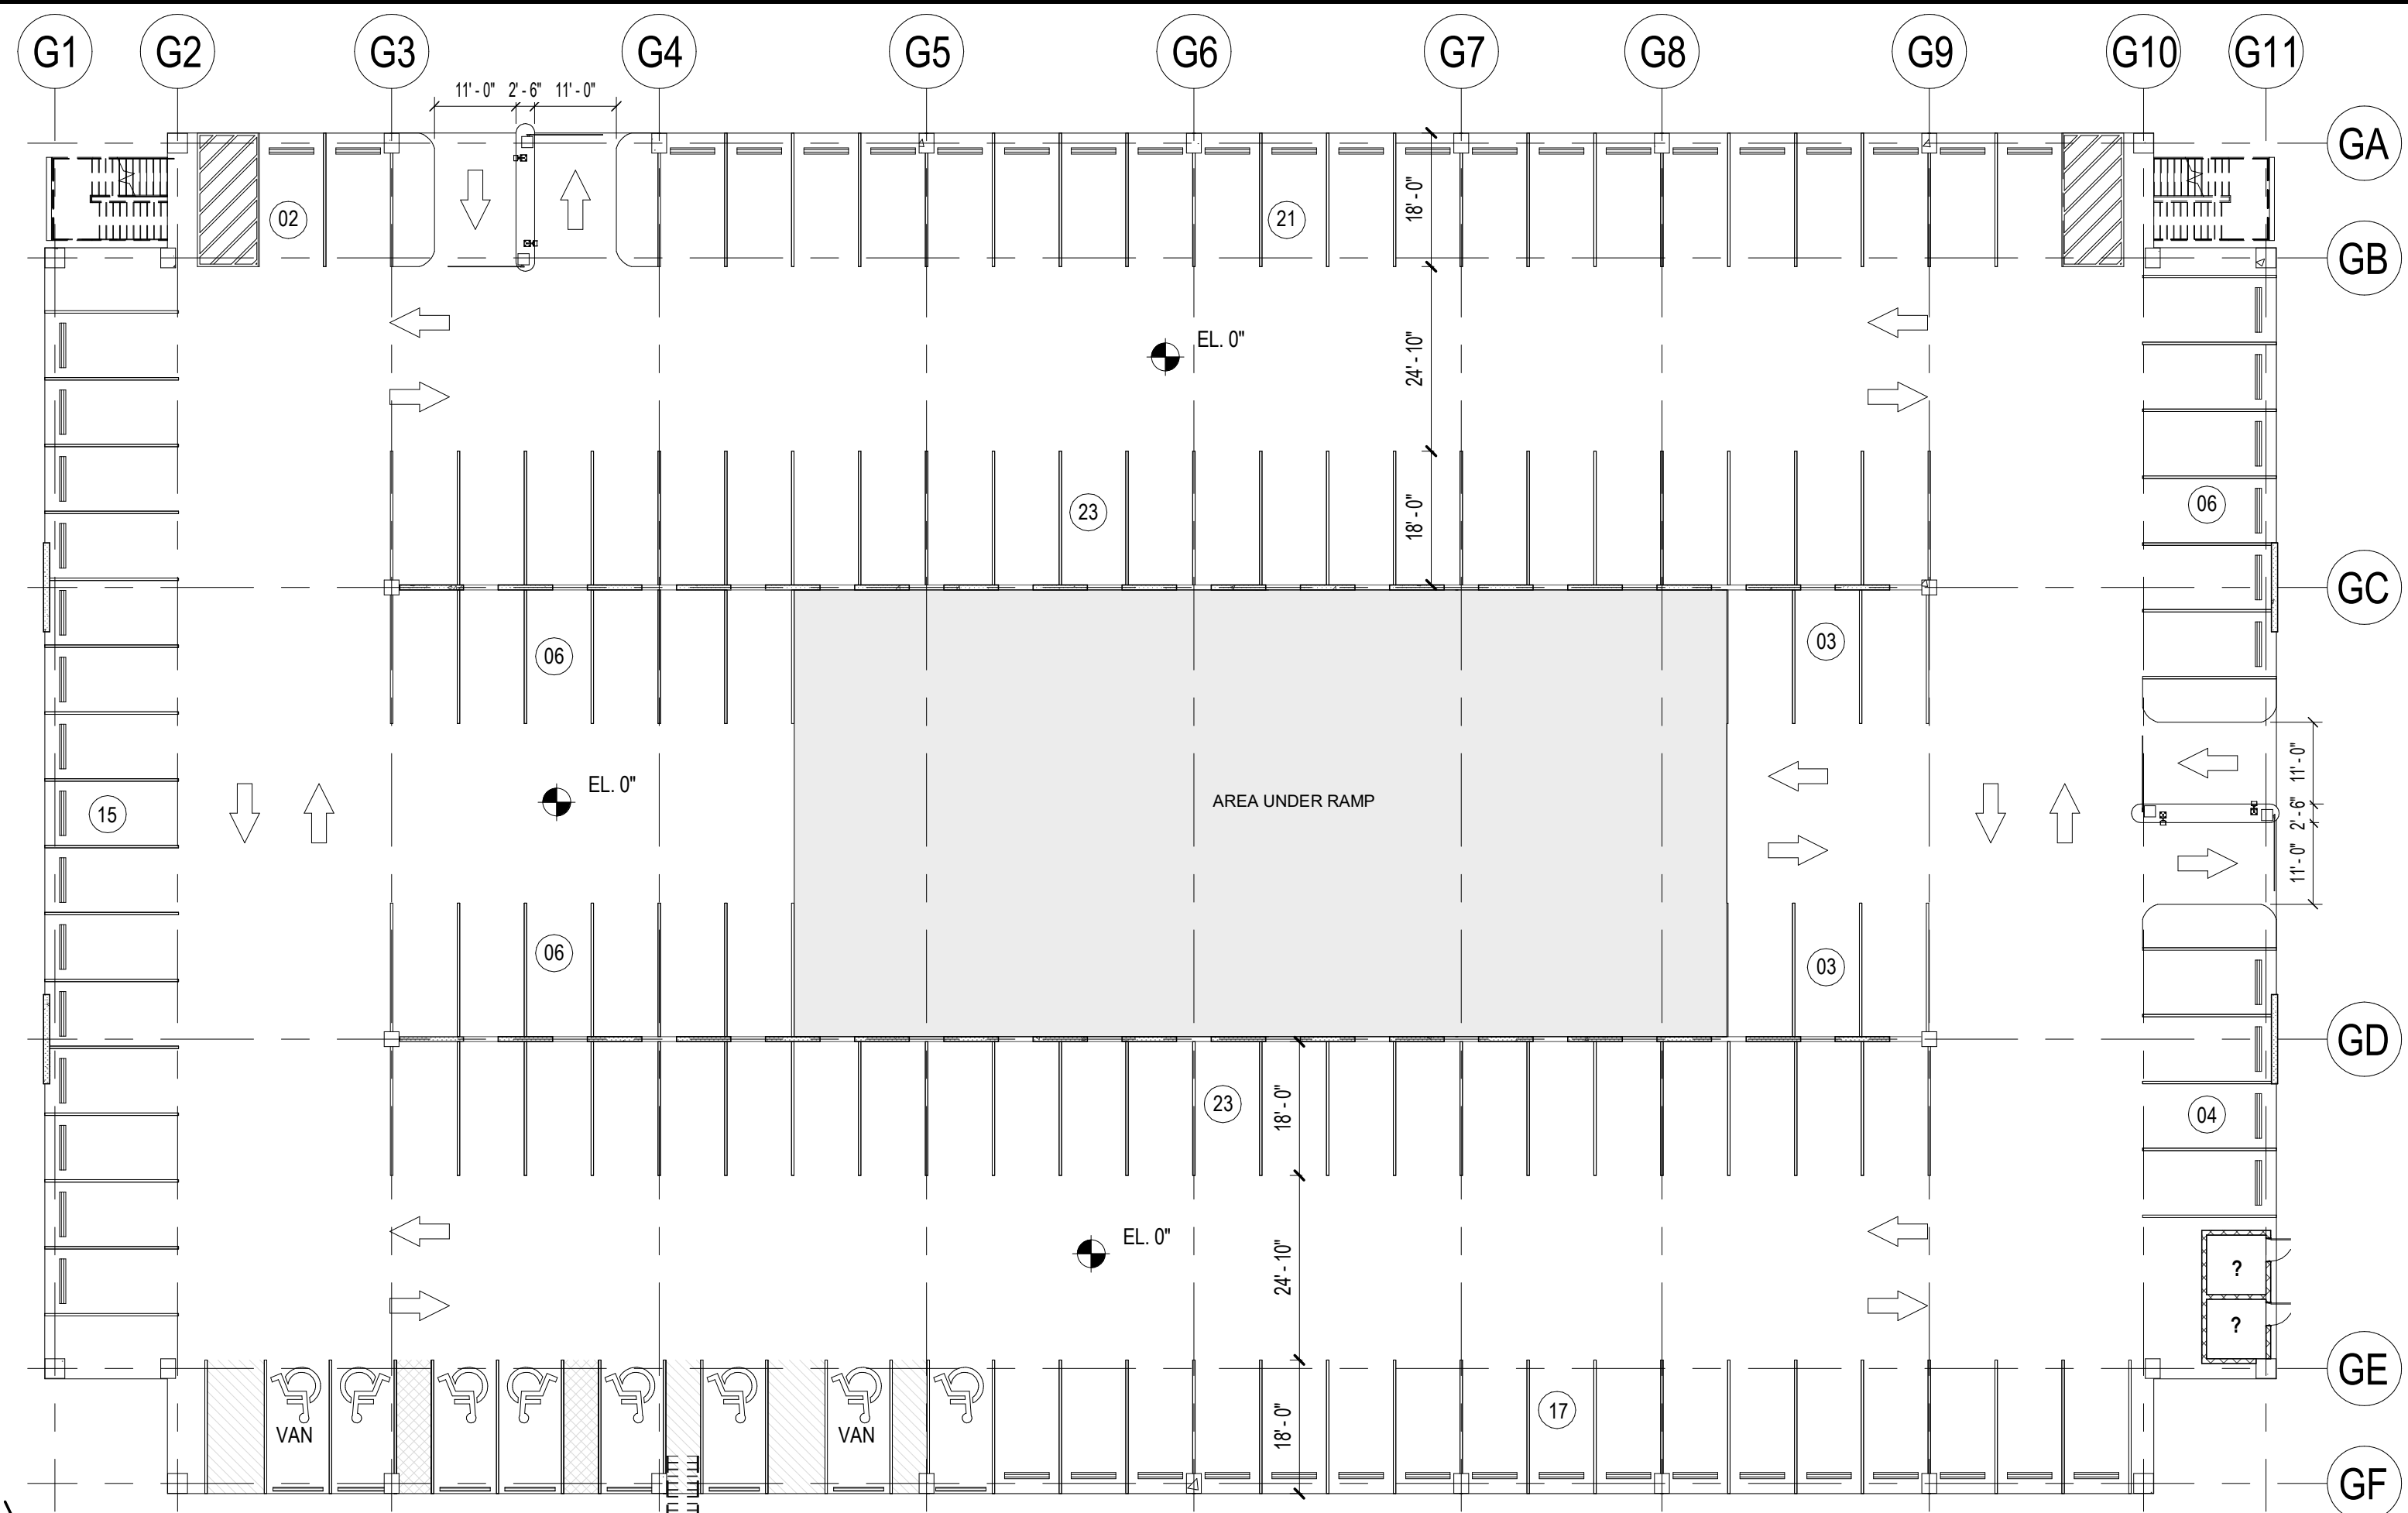


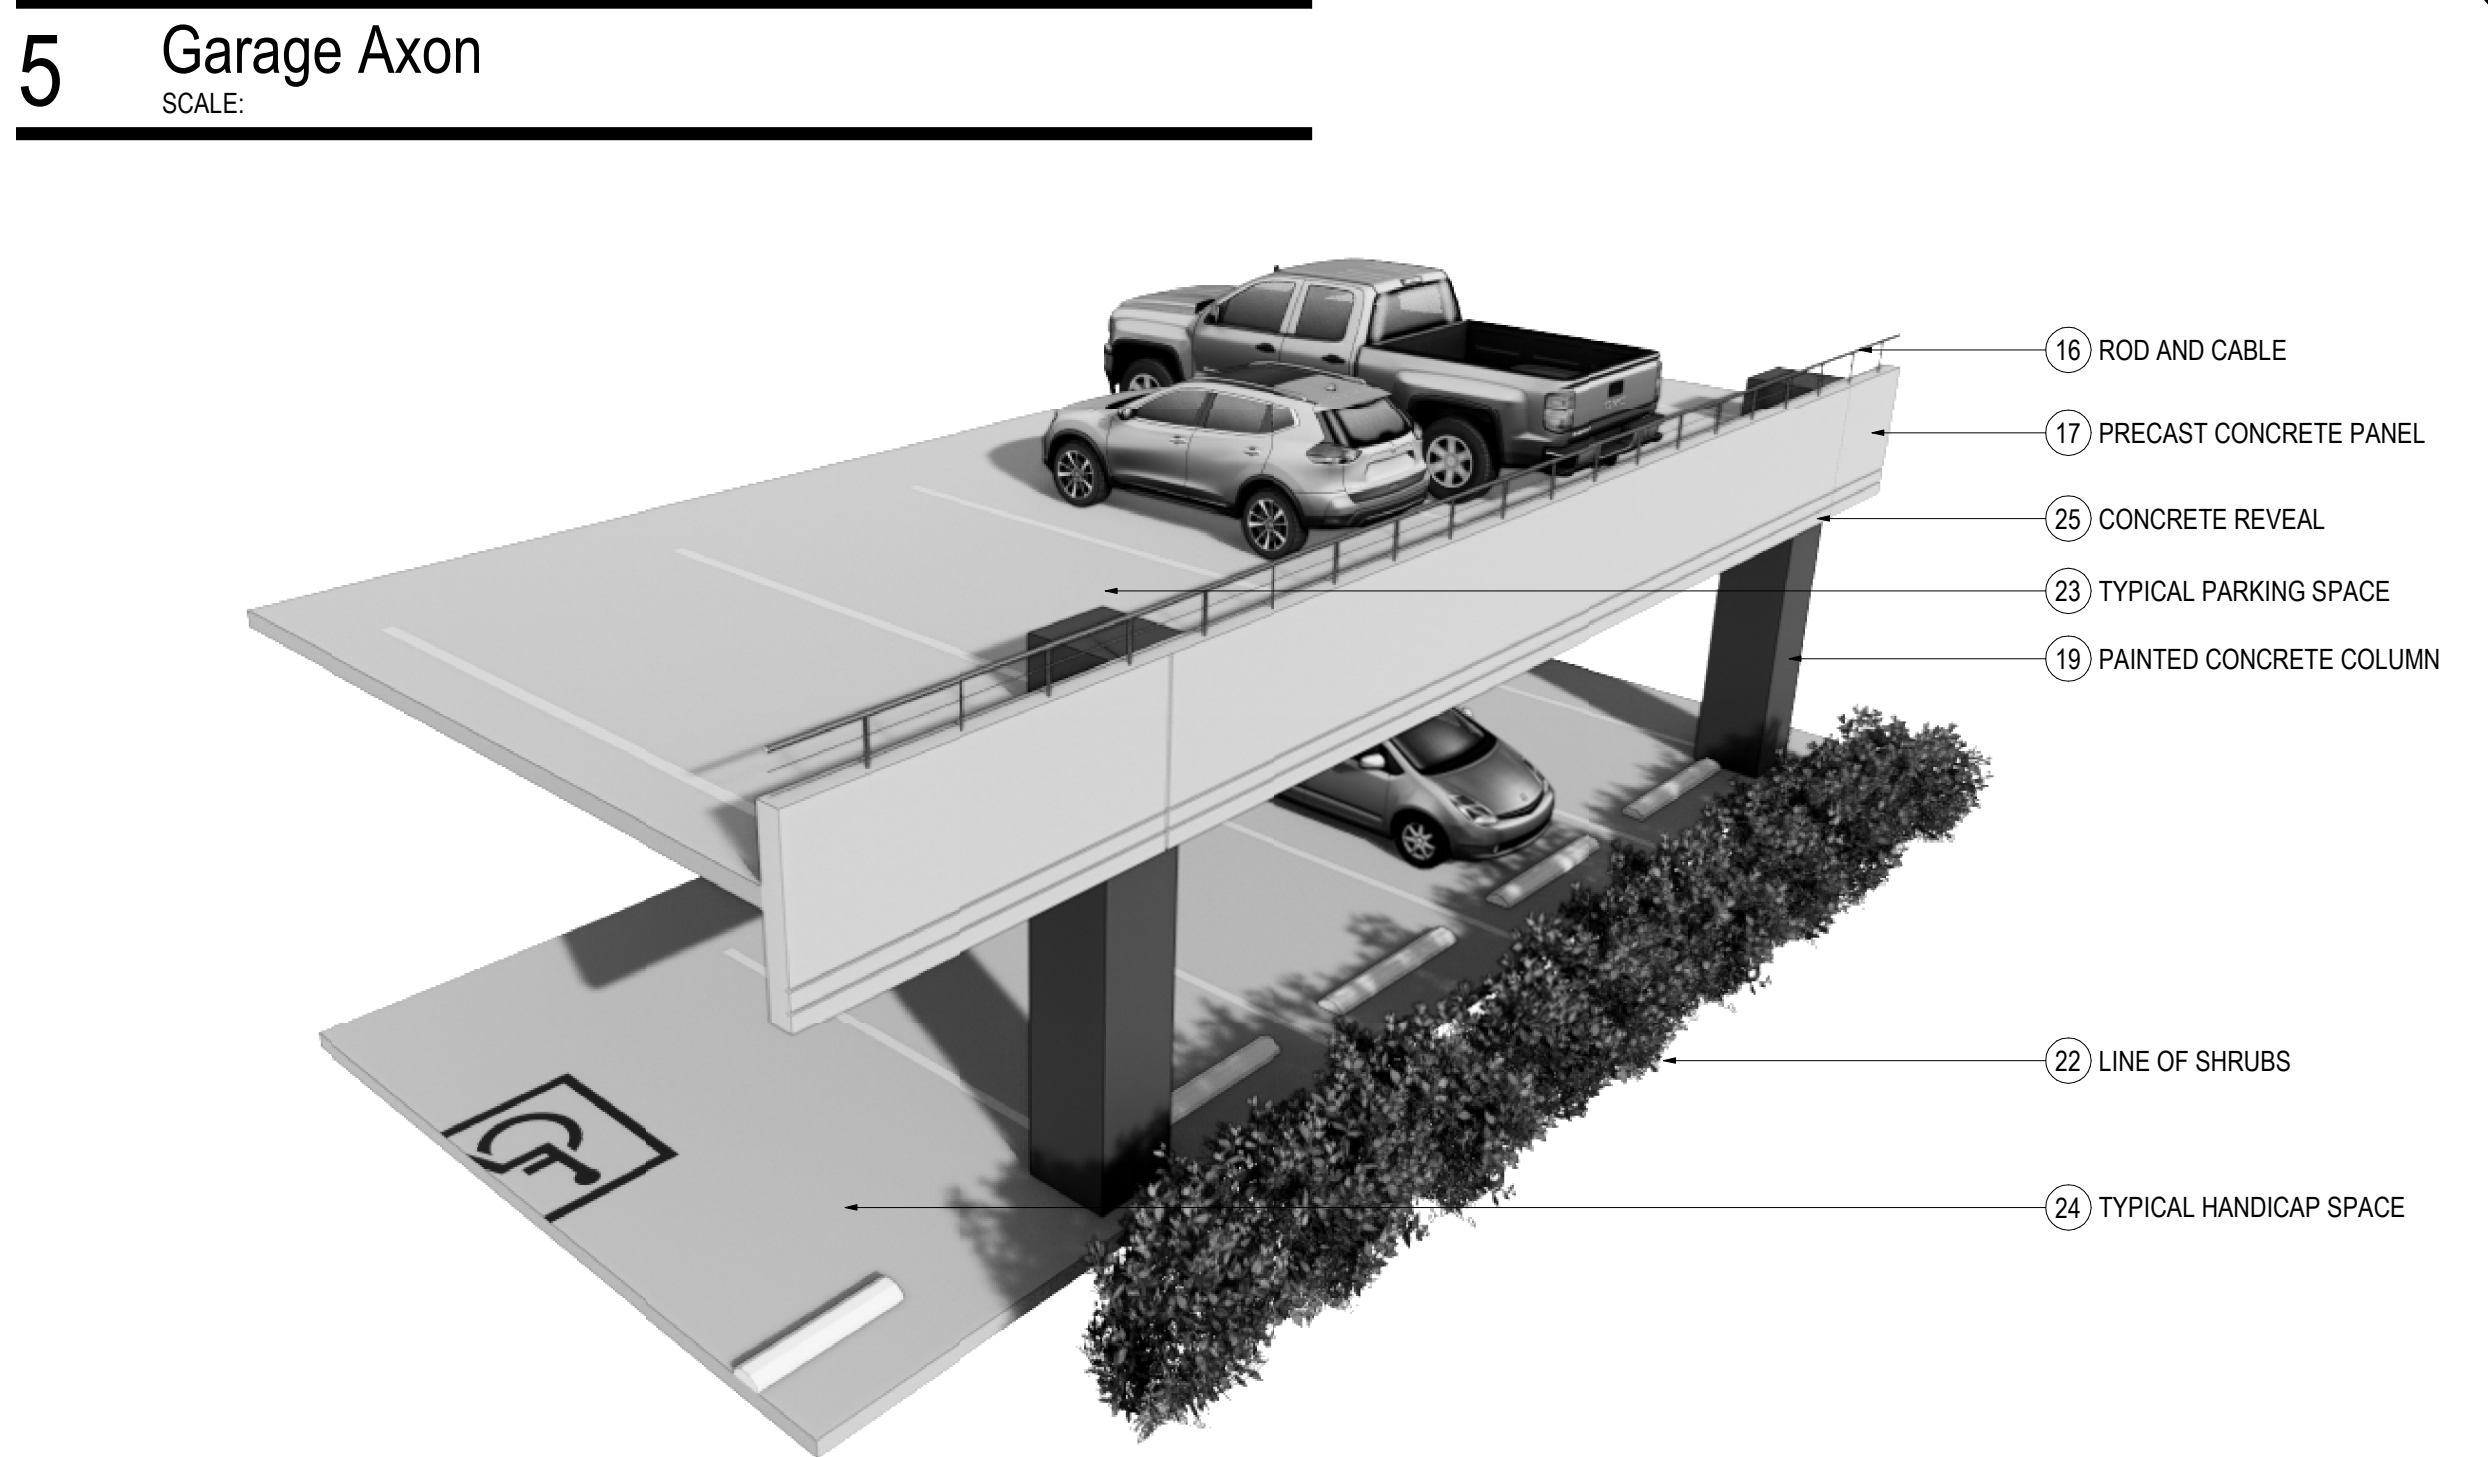

PRECAST CONCRETE PANEL AND CONCRETE SHEAR WALL TO MATCH QUALITY BOARD FORM CONCRETE OF MAIN OFFICE BUILDING

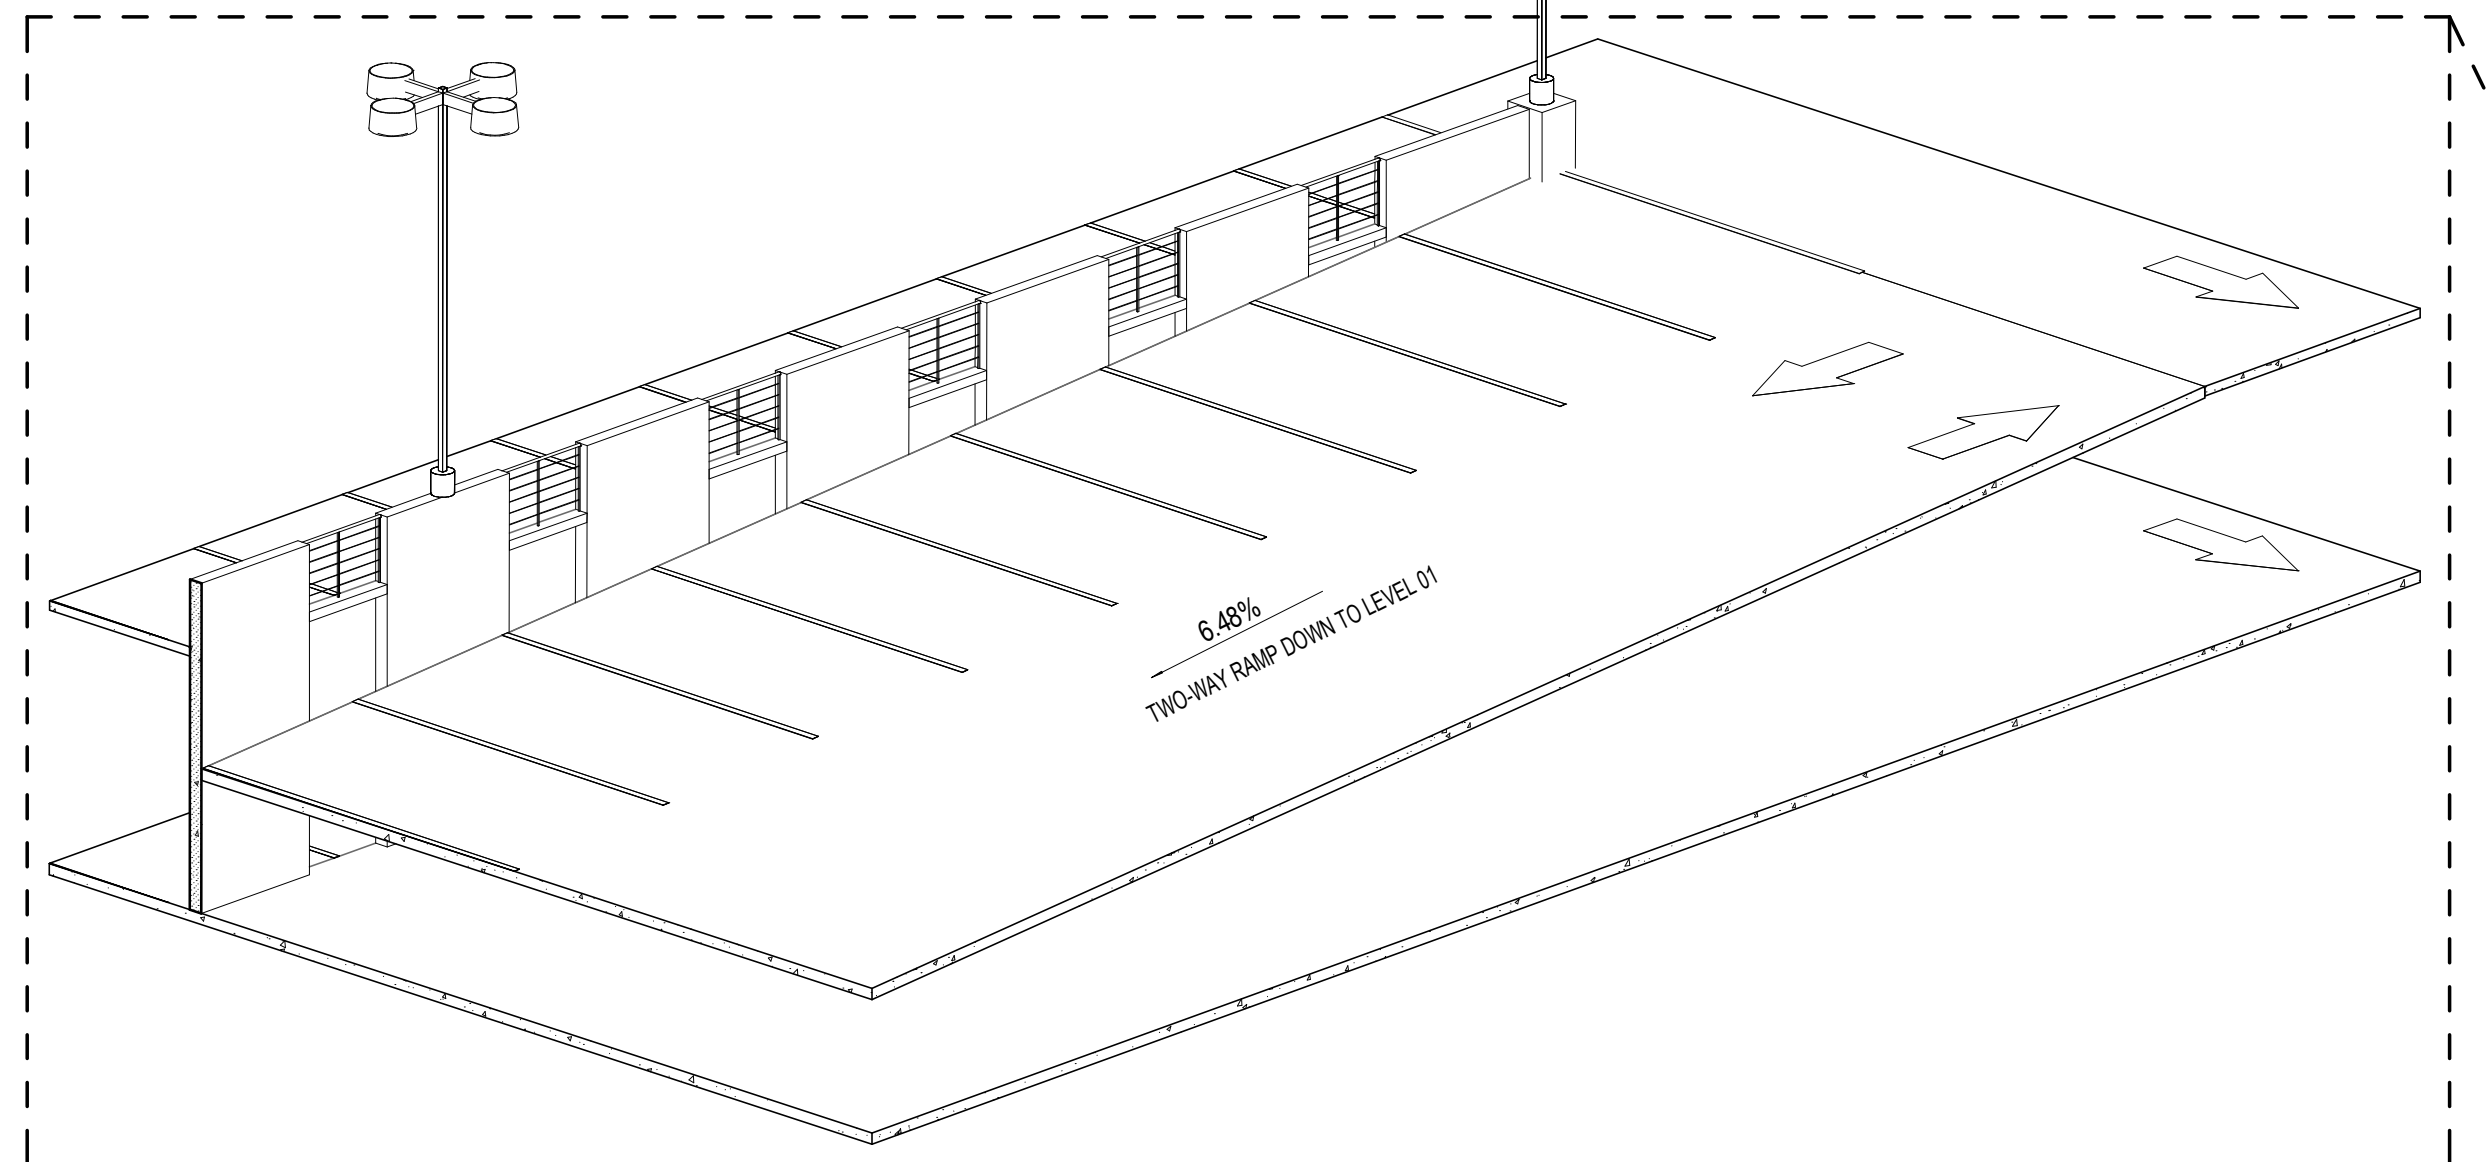

KDC
SRS Distribution Office Building
7440 S. SH 121
MCKINNEY, TX 75013

Gensler
5005 Greenville Avenue
Dallas, TX 75206
United States
Tel 214.273.1500
Fax 214.273.1505

Date Description

PARKING GARAGE COUNTS

Garage Parking Count				
Level	Type	Size	Count	
LEVEL 01	ADA	8' 9" x 18' (5' Aisle)	6	
LEVEL 01	ADA	8' 9" x 18' (8' Aisle)	2	
LEVEL 01	Standard	9' x 18' - 90"	129	
LEVEL 02	Standard	9' x 18' - 90"	173	
TOTAL NUMBER OF SPACES			310	

Seal / Signature

**NOT FOR
CONSTRUCTION**

Project Name
SRS Distribution Office
Building
Project Number
027.7391.000
Description
GARAGE PLANS

Scale
As indicated
Ref North

GA1.101

© 2015 Gensler