


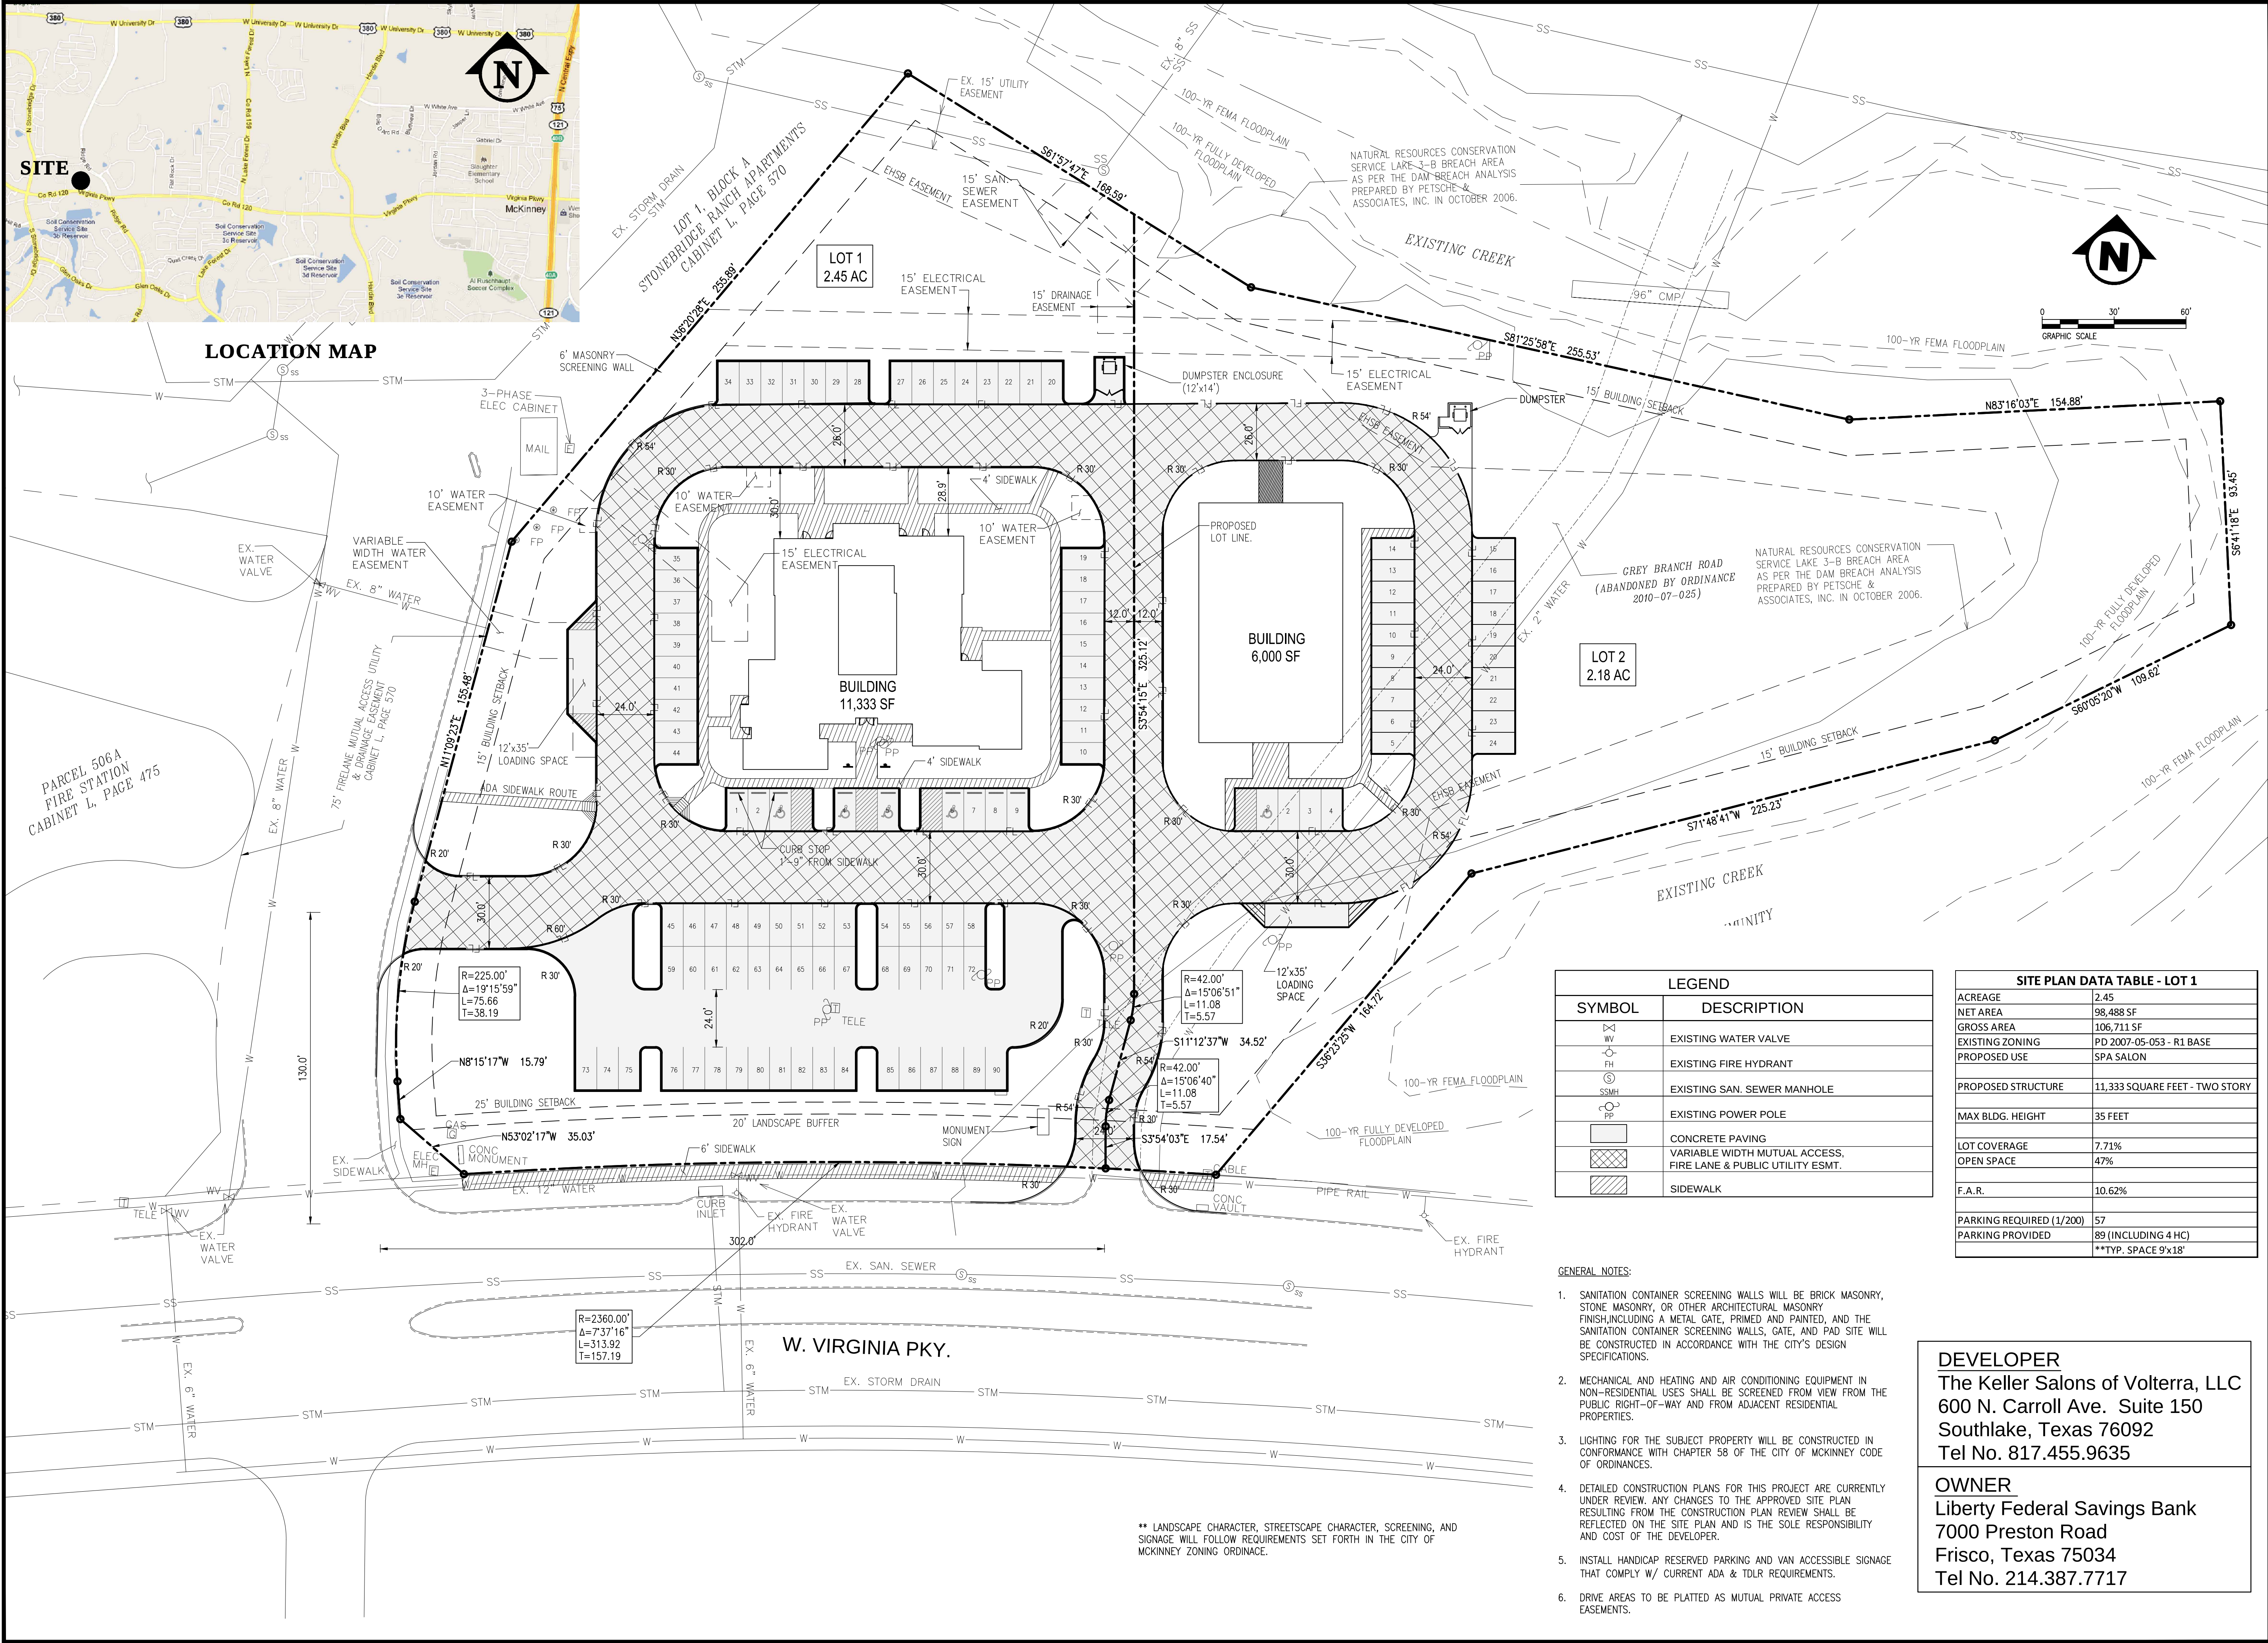

REVIEWS

NO.

DATE

DESCRIPTION

BARRON - STARK

CONSULTING ENGINEERS, LP

CIVIL ENGINEERING

LAND SURVEYING

6221 Southwest Boulevard, Suite 100

Fort Worth, Texas 76132

(817) 231-8100 (F) 817-231-8144

Texas Registered Engineering Firm F-10998

www.gbaron.com

STATE OF TEXAS

REGISTERED PROFESSIONAL ENGINEER

CHARLES F. STARK, P.E.

57357

USE OF THIS ELECTRONIC SEAL/SIGNATURE AUTHORIZED BY CHARLES F. STARK, P.E. TEXAS REGISTRATION NO. 57357

CLIENT No.

155

PROJECT No.

9106

DESIGN:

WJB

DRAWN:

WJB

CHECKED:

CFS

DATE:

NOVEMBER 2011

SHEET

1 OF 1